




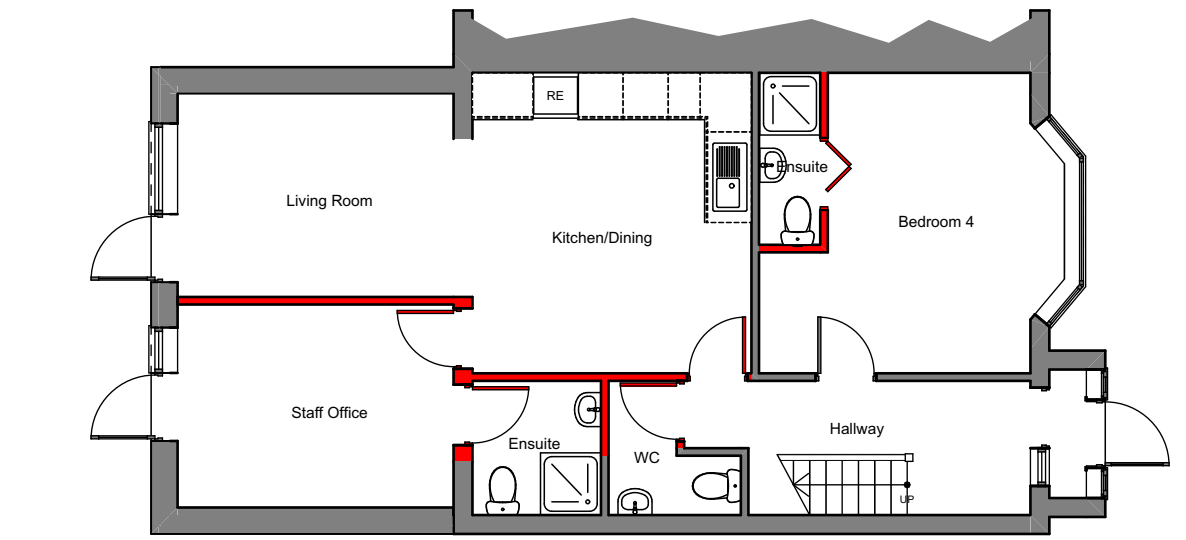


1:100 Ground Floor

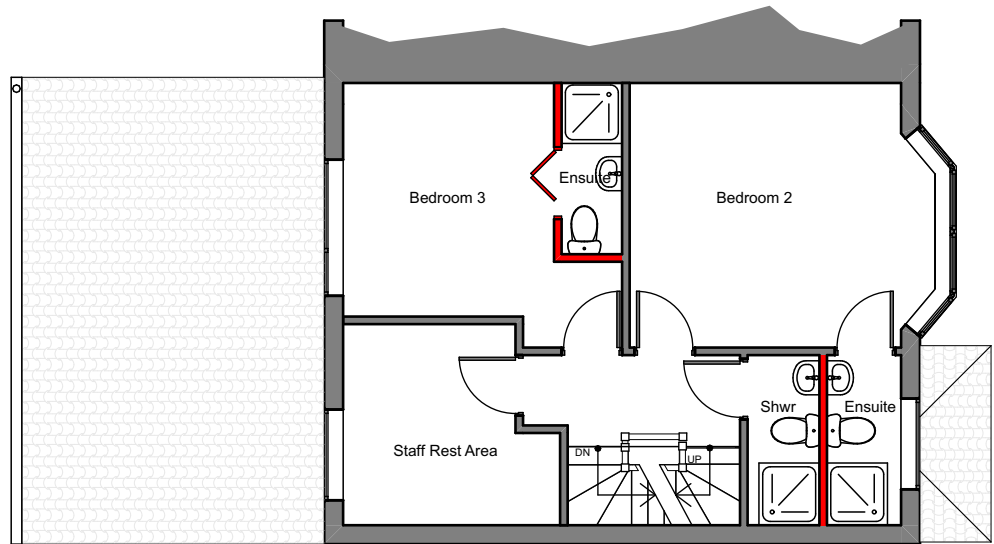

1:100 Ground Floor - Existing

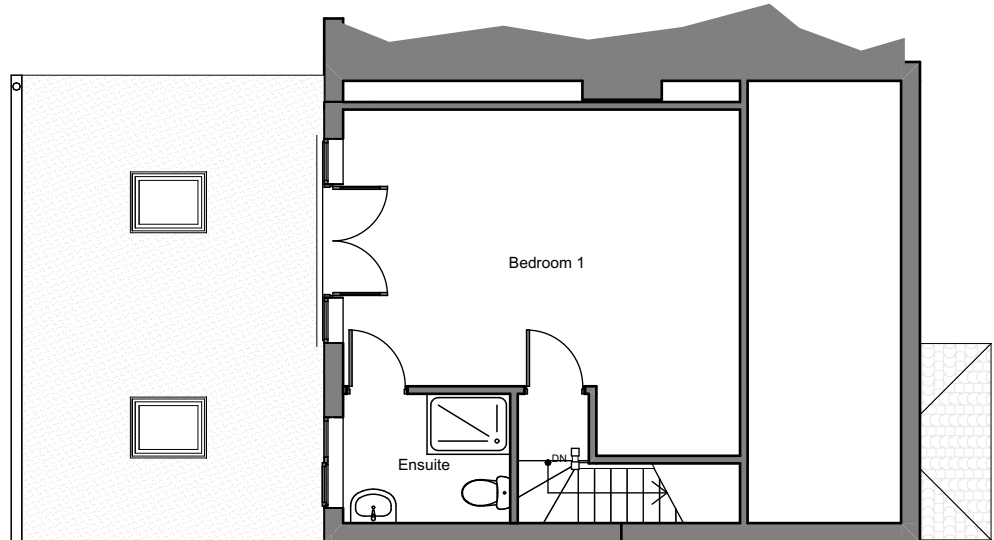


1:100 Second Floor

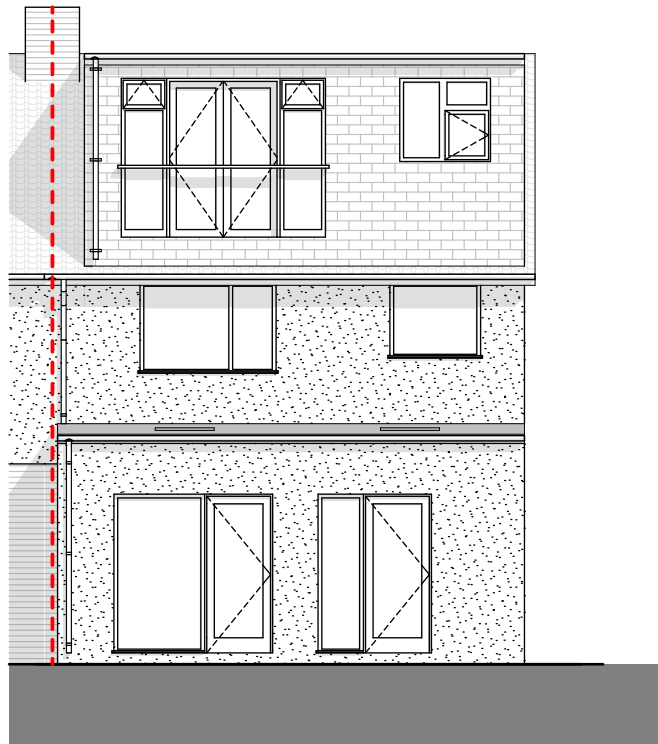



1:100 Rear Elevation



1:100 Front Elevation

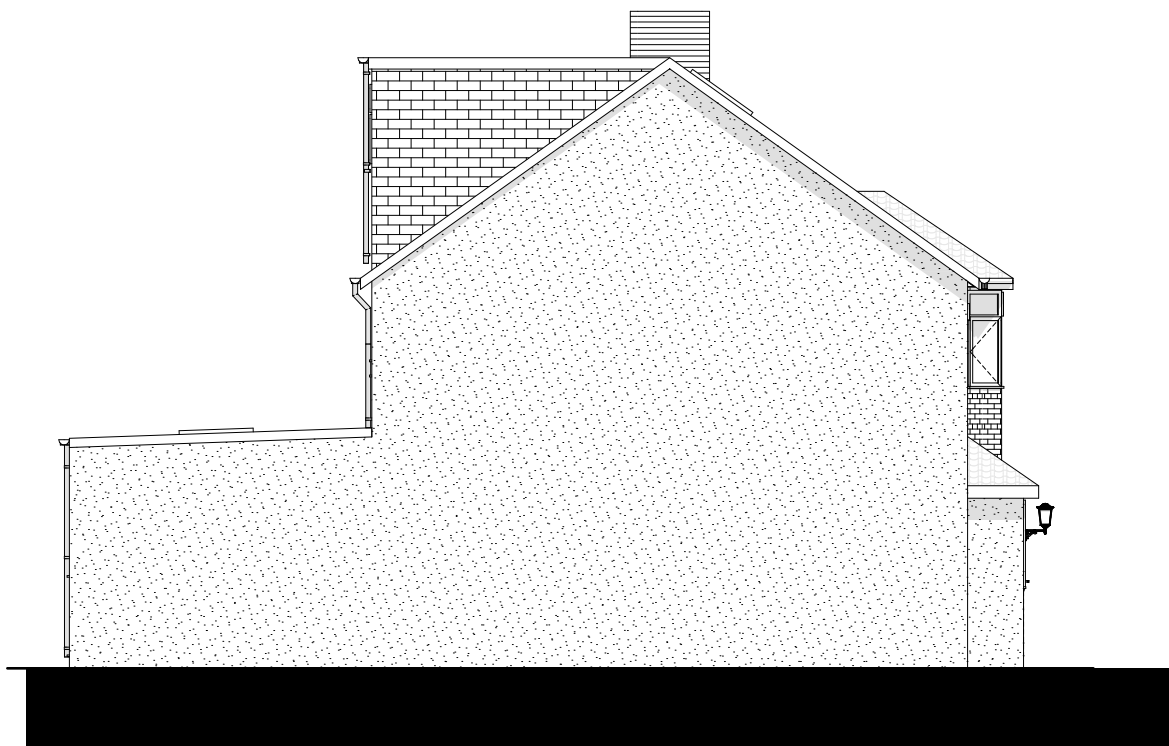

1:100 Side Elevation

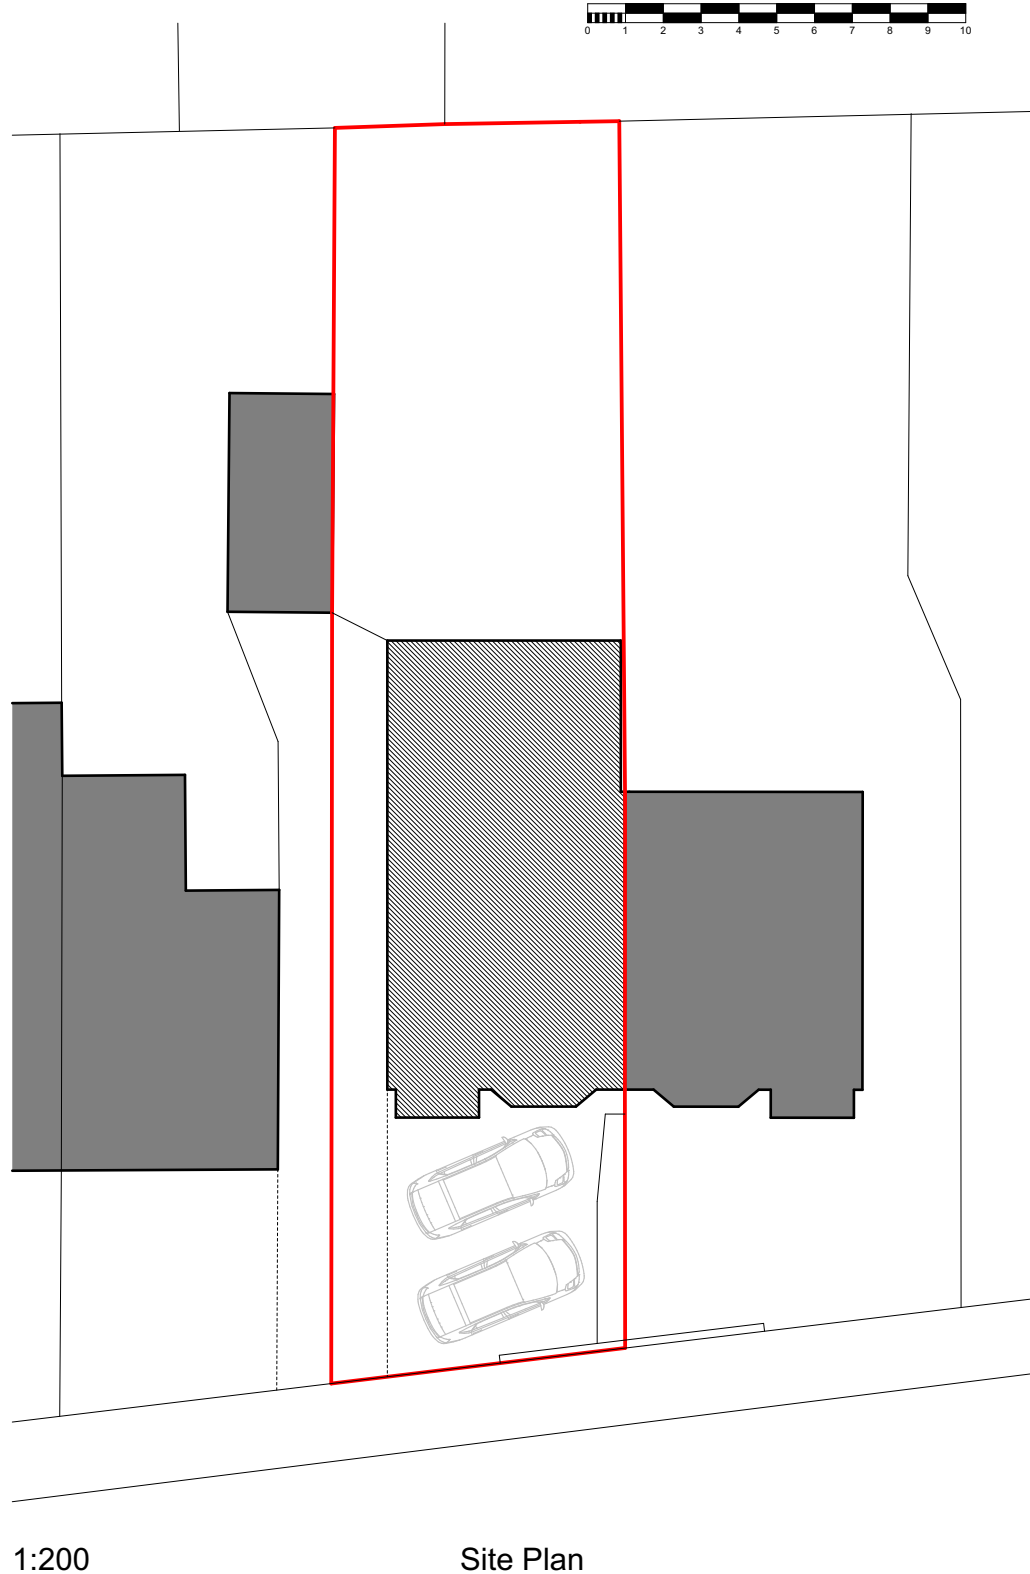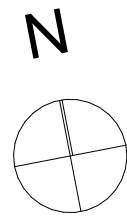

1:200 Site Plan

Rev: Comment: Date By:

Drawing Number / (Revision) Revision ID

125-04-02

Scale 1:200, 1:1250, 1:1000 @ A2024

Issue Date
1:200, 1:1250, 1:1000 @ A2024
This drawing is for information only and should not be used for construction purposes. The information is provided for reference only and is not intended to be used for any other purpose. The information is provided for reference only and is not intended to be used for any other purpose.

Project

12 Vine Close

Title
Proposed Plans

Lulworth House 01782 777000
High Street admin@cruciform.com
Cheadle www.cruciform.com
Stoke-on-Trent
Staffordshire
ST10 1AR

ARCHITECTURE
HERITAGE
PLANNING
CRUCI FORM