



1 EXISTING FRONT ELEVATION
Scale: 1:100

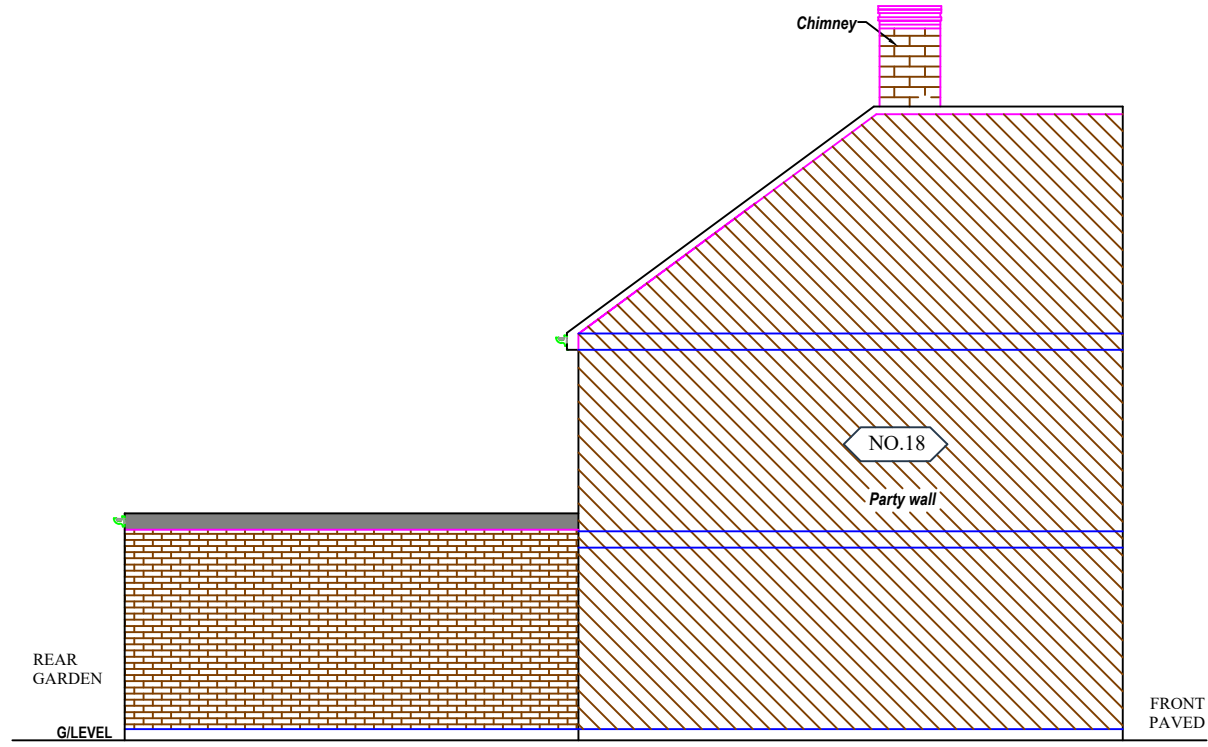

3 EXISTING SIDE (A) ELEVATION
Scale: 1:100



2 EXISTING REAR ELEVATION
Scale: 1:100

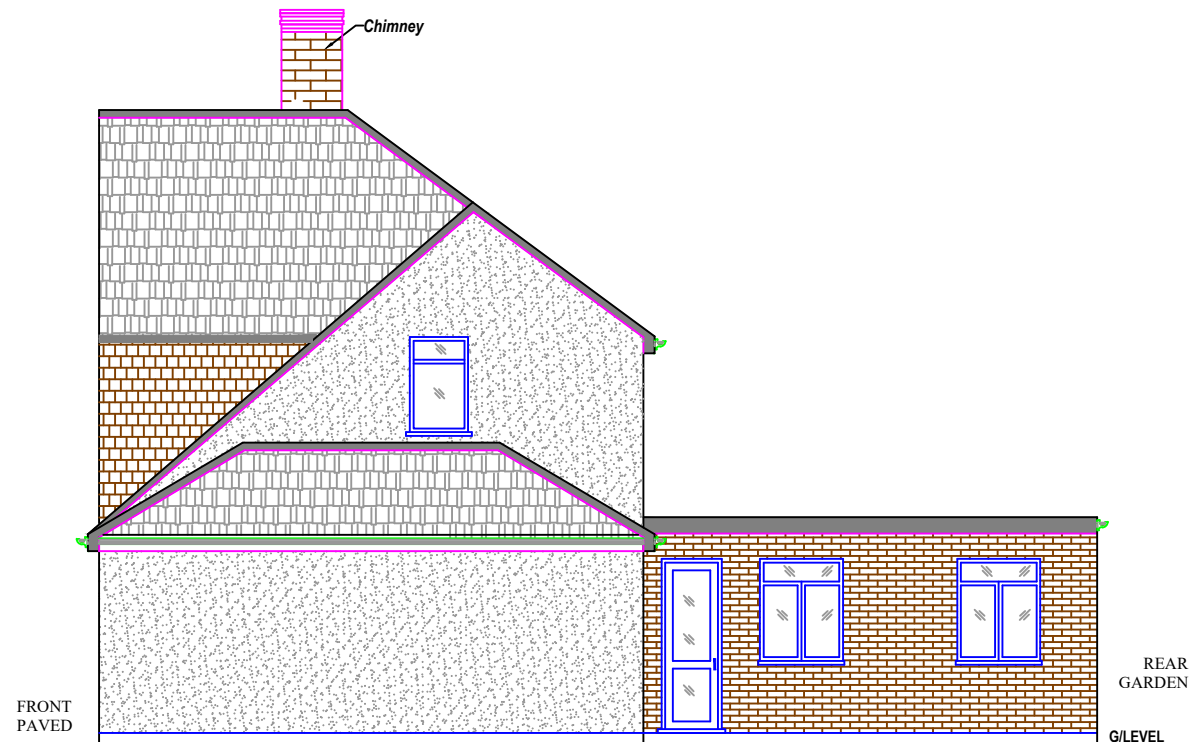


4 EXISTING SIDE (B) ELEVATION
Scale: 1:100

GENERAL NOTES

All dimensions are to be verified on site prior to the commencement of any site works. Any variations are to be recorded and reported to the engineer so that the adjustments may be made to the structural scheme if necessary. Work to figured dimensions only. All dimensions, setting out and levels are to be verified on site with the architect prior to the commencement of any site work. The contractor shall be responsible for and must take all necessary precautions to ensure the stability of the existing structure and earthworks on adjoining sites during the course of the contract. Materials and constructions are to be in accordance with the relevant British Standards and Codes of Practice. Any services or drainage which pass through the foundation are to be encased in a flexible sleeve.

0 1 2 3 4 5 M
Meters @ 1:100 @ A3

REFERENCE DRAWINGS		KEY PLAN	COPYRIGHT THE CONTENTS OF THIS DRAWING MAY NOT BE REPRODUCED IN WHOLE OR IN PART WITHOUT EXPRESS WRITTEN CONSENT OF TOWN & COUNTY VALUERS & SURVEYORS LIMITED	NOTES PLEASE NOTE THAT BEFORE BUILDING WORKS COMMENCES IT THE RESPONSIBILITY OF THE BUILDER OR OWNER TO BUILDING INSPECTOR FORM COUNCIL.	No	DATE	REVISION	BY	CHK	<div>CONSULTANT</div> <div></div>	RU FUTURE LTD		DRAWN	CLIENT/PROJECT		DRAWING No.	
											ARCHITECTURAL CONSULTANT, CIVIL ENGINEERS, STRUCTURAL ENGINEERS			18 WAVERLEY CLOSE			A05
											67 Guilford Road Green Lane, Essex, IG3 9yd			HAYES UB3 4AJ			
											Tel: 02030912500/07595530401- 07802691621			TITLE			
											Email- admin@rufuture.co.uk			ELEVATIONS			
											PROJECT NO.	(SIDE FIRST FLOOR EXTENSION)	SCALE: 1:100@A3	DATE: 06-02-2025			