


Notes


1. This drawing has been prepared in accordance with the scope of RPS's appointment with its client and is subject to the terms and conditions of that appointment. RPS accepts no liability for any use of this document other than by its client and only for the purposes for which it was prepared and provided.
2. If received electronically it is the recipients responsibility to print to correct scale. Only written dimensions should be used.
3. This drawing should be read in conjunction with all other relevant drawings and specifications.

Key :


- Indicates Retaining Wall Extents
- 34.530 + Indicates Proposed Levels
- 34.530 + Indicates Existing Road Tie In Levels
- Indicates Major Contours 0.250m Intervals
- Indicates Minor Contours 0.050m Intervals

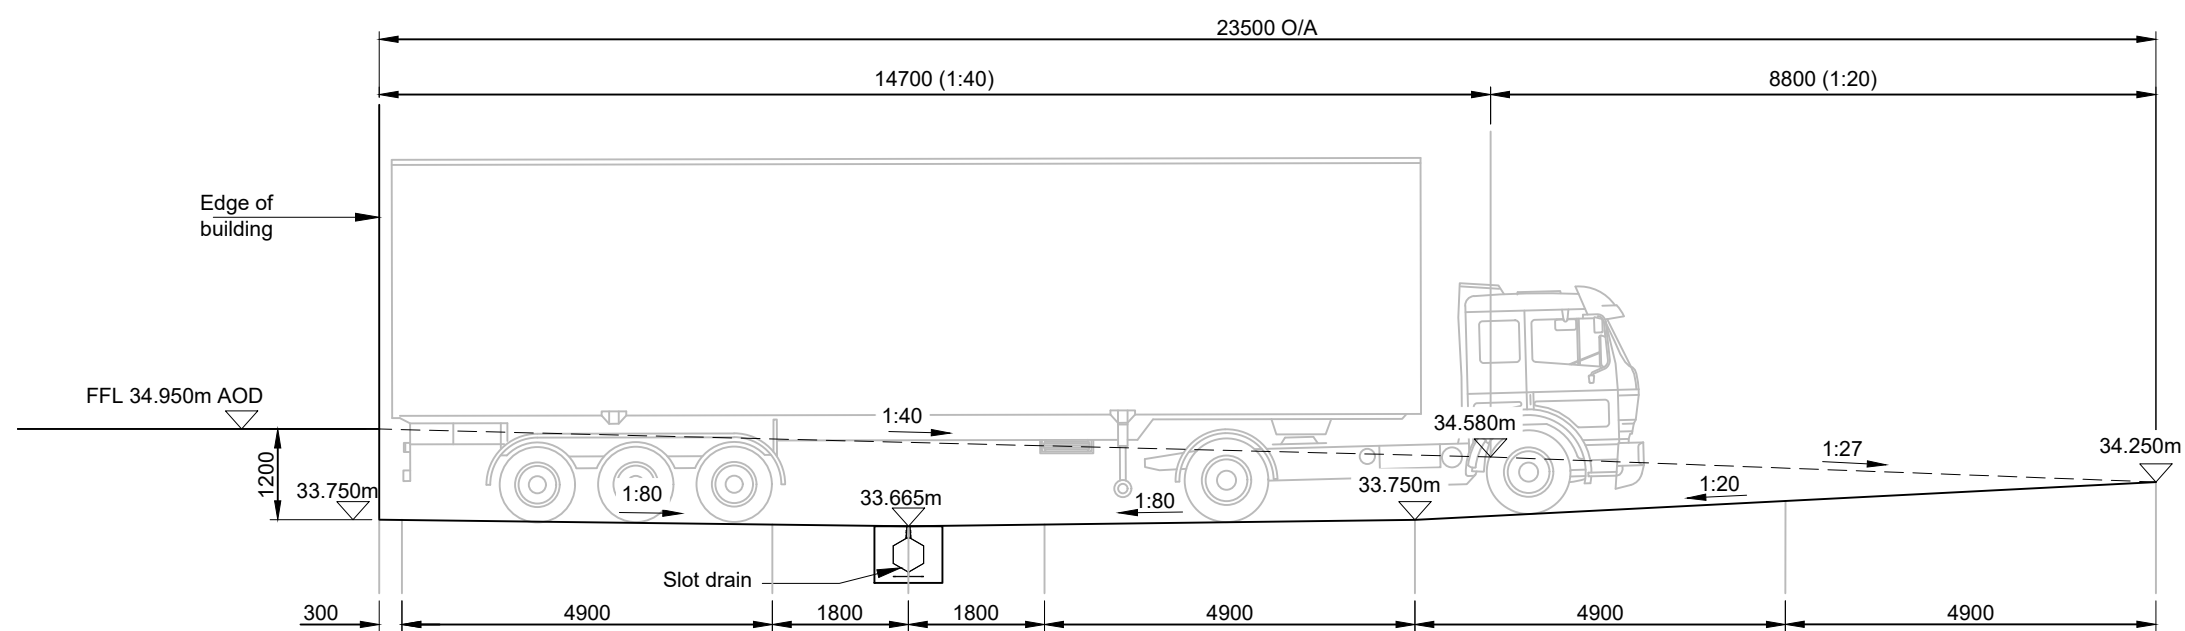


Indicative Section Through Loading Dock
(Scale 1:100)

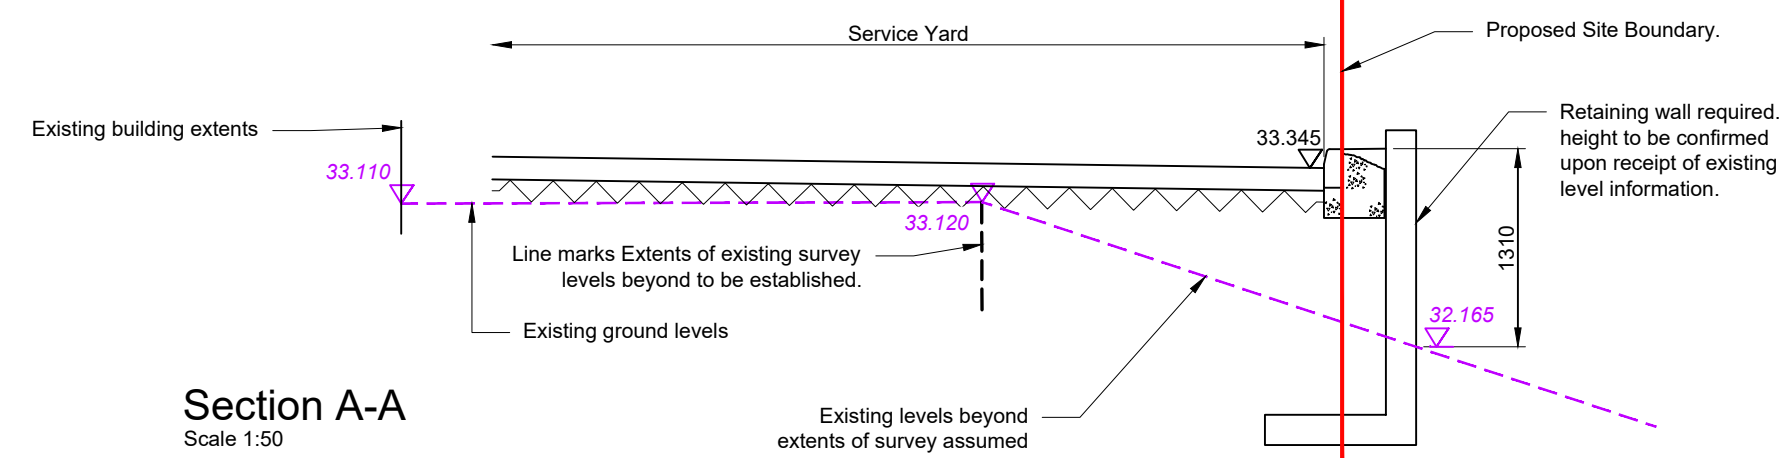

Section A-A
Scale 1:50

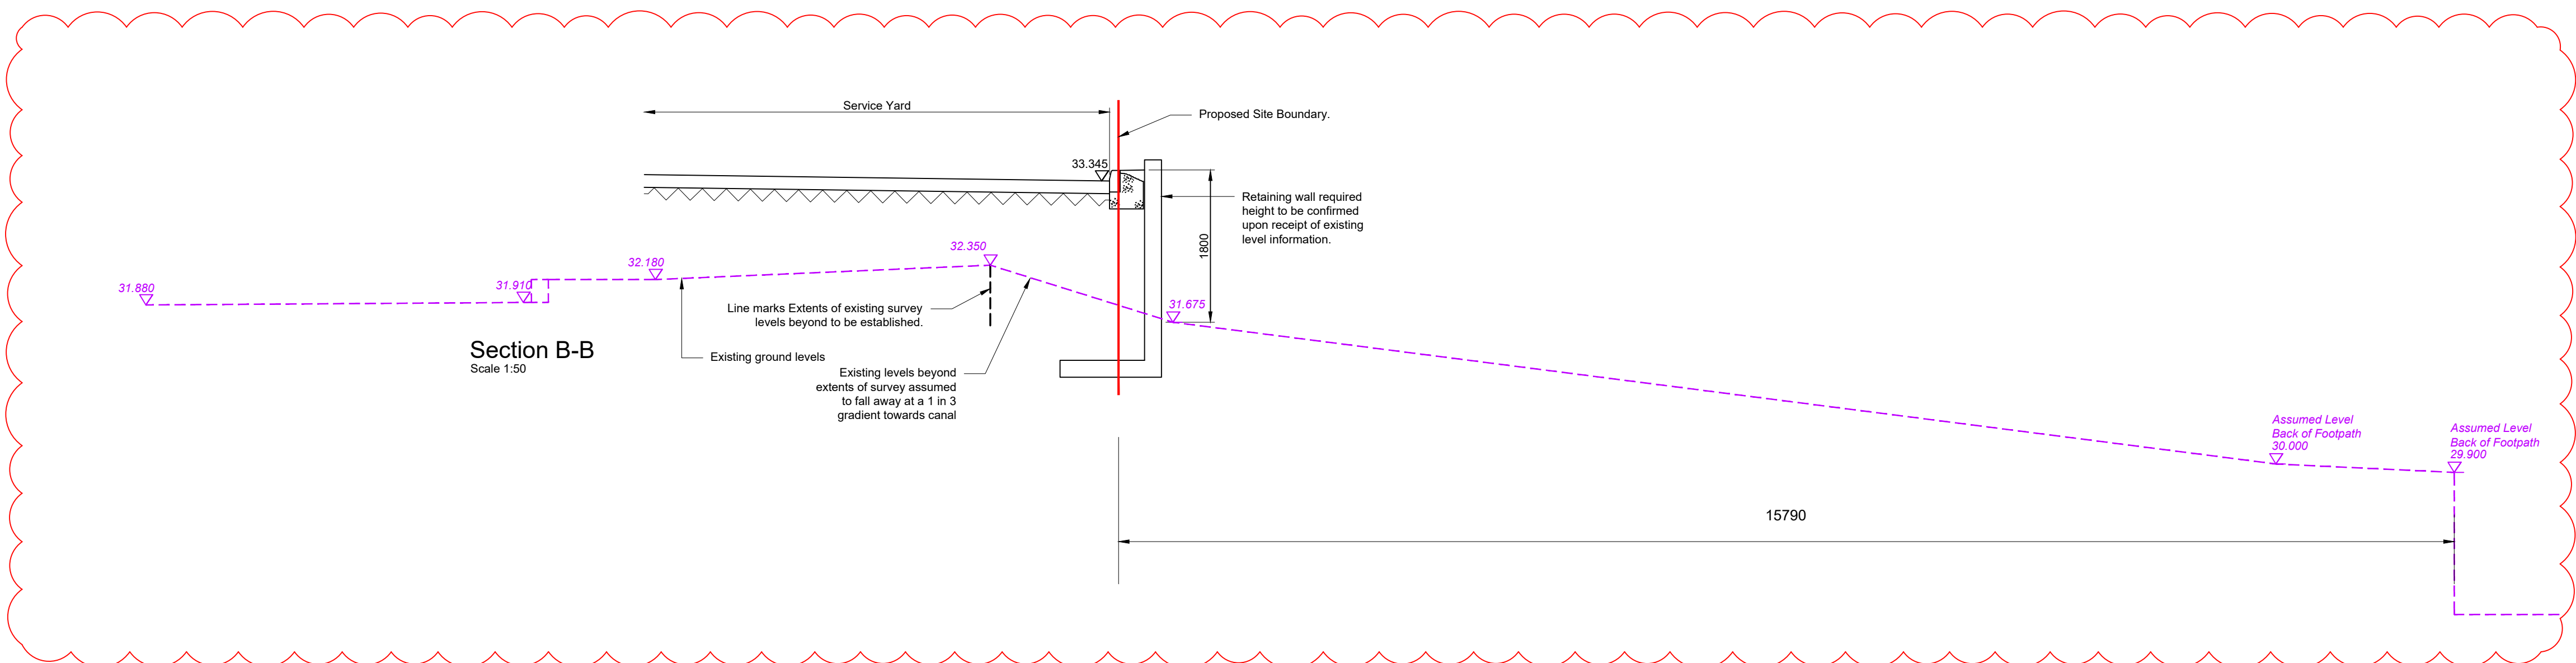

Section B-B
Scale 1:50

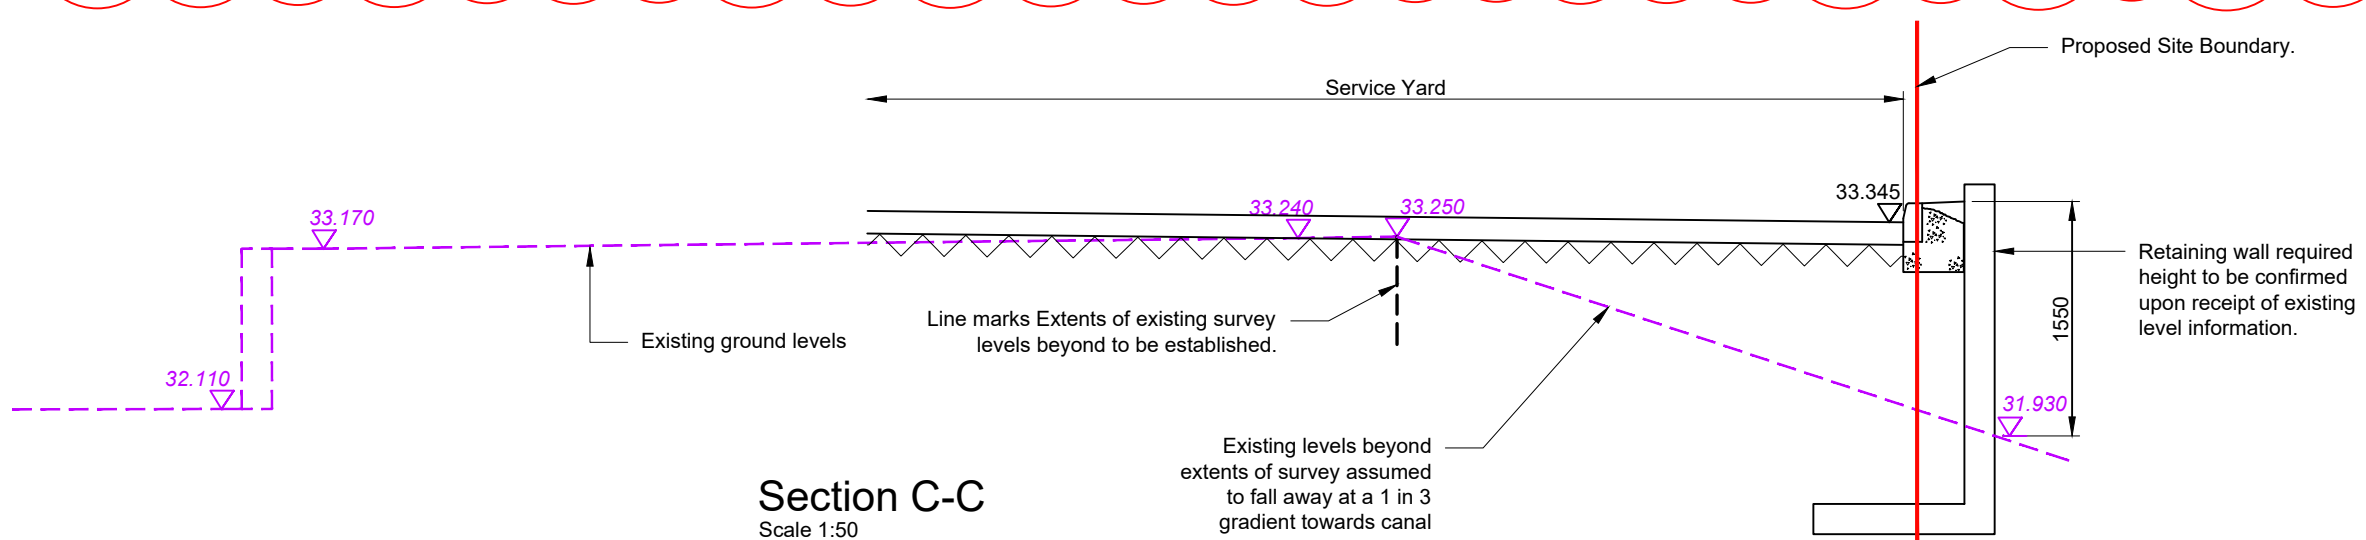

Section C-C
Scale 1:50

Unit 2
FFL = 34.950

Unit 1
FFL = 34.950

190m Long Retaining wall max height 1.80m

P04	Section B-B extended to include canal.	DY	MH	06.10.20
P03	Site plan updated to latest architectural layout.	ST	MH	15.06.20
P02	Levels & sections revised to suit updated site layout.	ST	MH	28.05.20
P01	First issue	ST	MH	18.02.20
Rev	Description	By	Ckd	Date



Sherwood House, Sherwood Avenue,
Newark, Nottinghamshire, NG24 1QQ
T: 01636 655 700 E: rpsnewark@rpsgroup.com

Client



Project Prologis Park West London
Expansion

Title Proposed Levels

Status	Scale @ A0	Date Created
Preliminary	1:500	18.02.20
Task Team Manager	Information Author	Task Information Manager
MH	ST	MH
Document Number		

PPWLE-RPS-SI-XX-DR-C-1600

Project Code - Originator - Zone - Level - Type - Role - Drawing Number

RPS Project Number	Subsidiary	Revision
NK019749	S1	P04

rpsgroup.com