



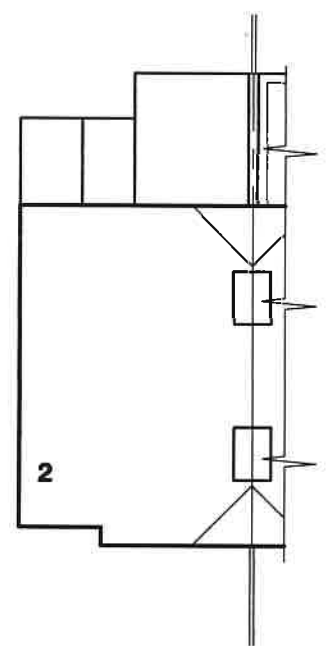

EXISTING ROOF PLAN
SCALE= 1:200

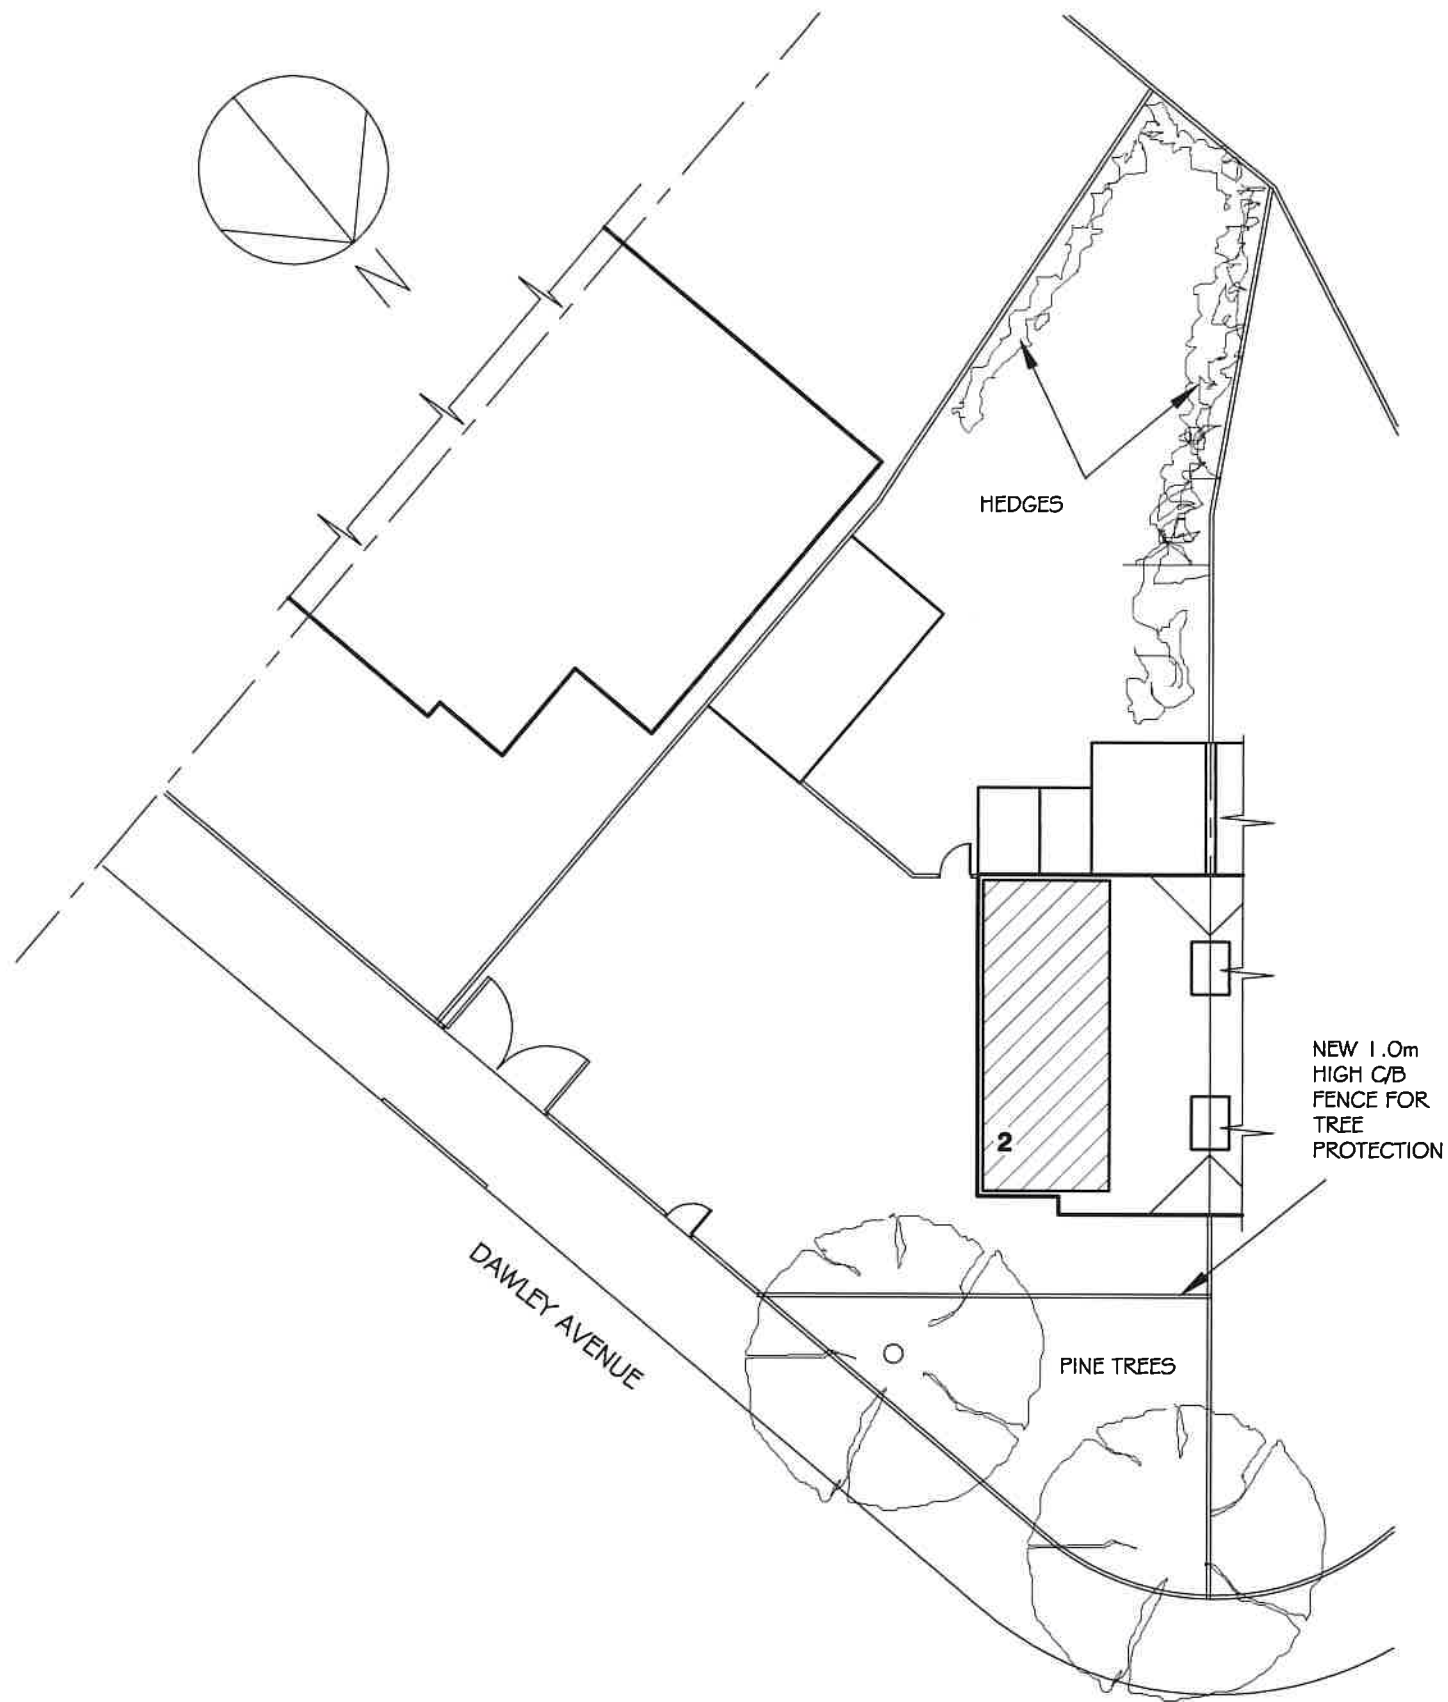

SCALE BAR

SITE PLAN
SCALE= 1:200



SITE LOCATION PLAN
AREA 2 HA
SCALE: 1:1250 on A4
CENTRE COORDINATES: 507977 , 181559



Supplied by Streetwise Maps Ltd
www.streetwise.net
Licence No: 100047474
14:16:40 22/06/2023

LOCATION PLAN
SCALE= 1:1250



SCALE BAR

K A ARCHITECTURAL DRAWING SERVICES 141 LANGLEY ROAD, SLOUGH SL3 7DZ TEL/FAX 01753 541 824, MOBILE 07939213221			
Job	2 Dawley Avenue, Uxbridge Loft Conversion		Date Revisions
Client	Mr Yusuf Ibrahimi		
Drawing	Site and Location Plans		
Date	June 2023	Scale	As Shown
		Dep. No.	1996/1