



0 1 2 3 4 5 6 7 8 9 10

SCALE 1:50

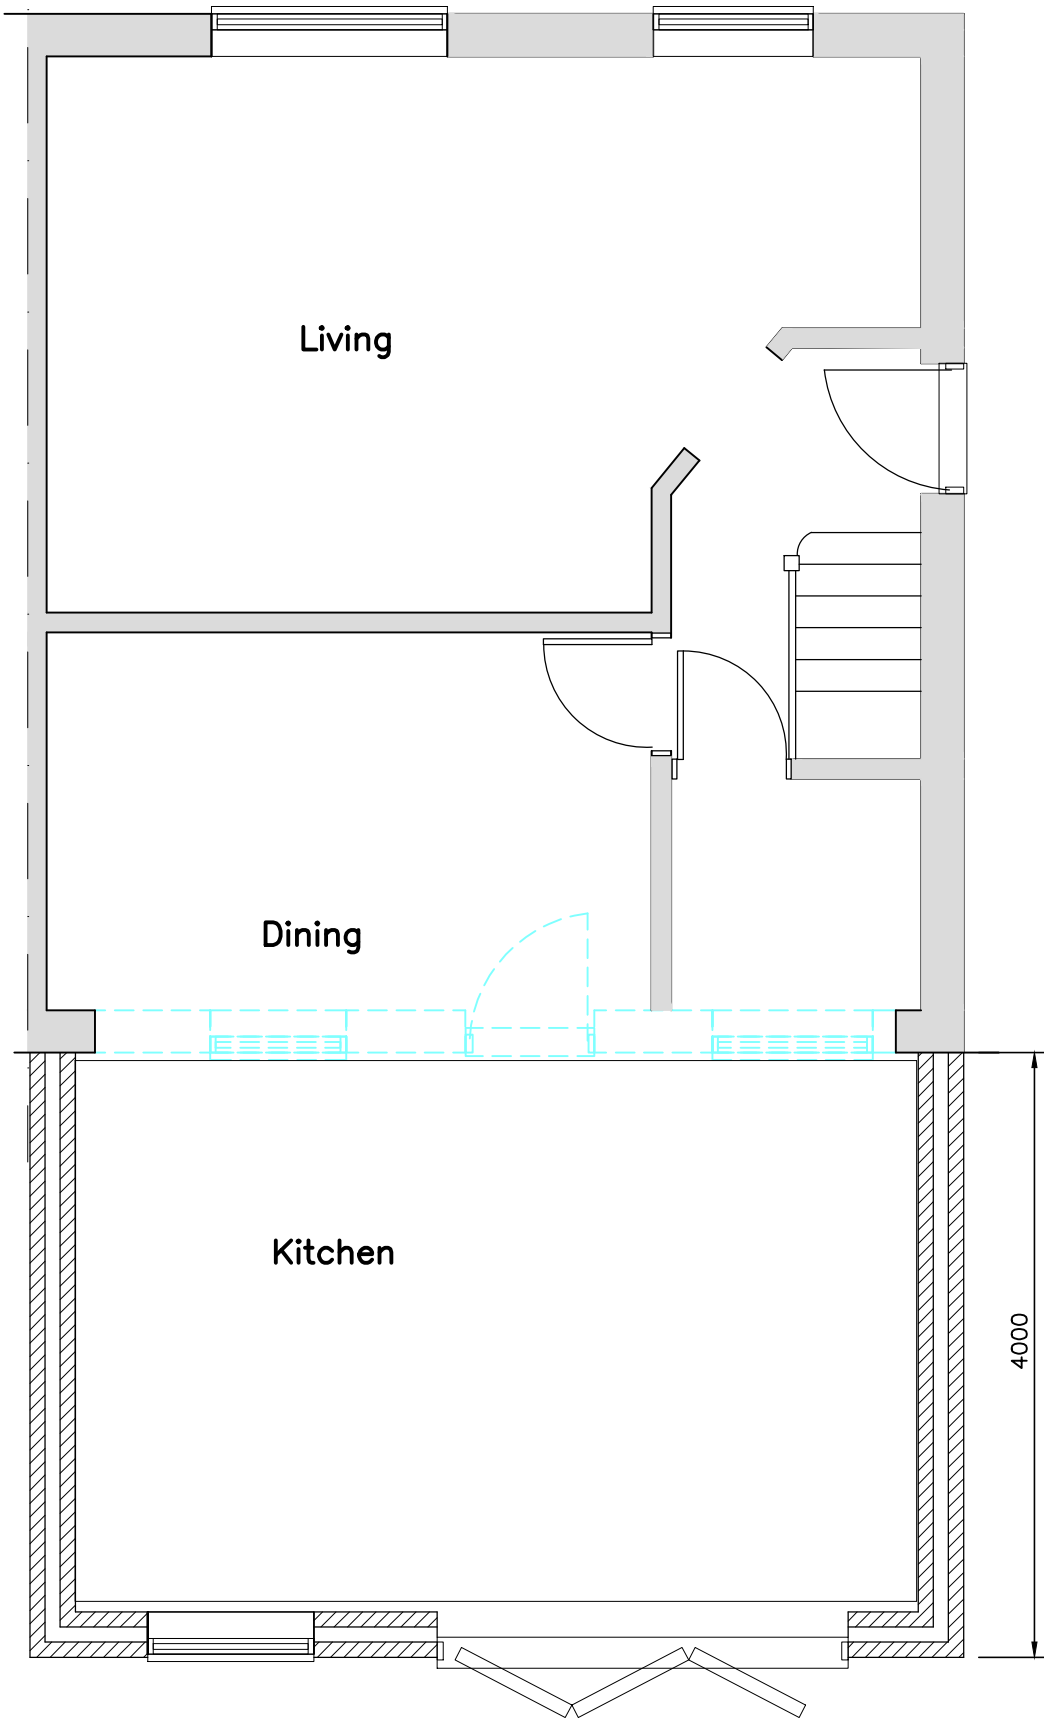


**PROPOSED GROUND FLOOR PLAN**

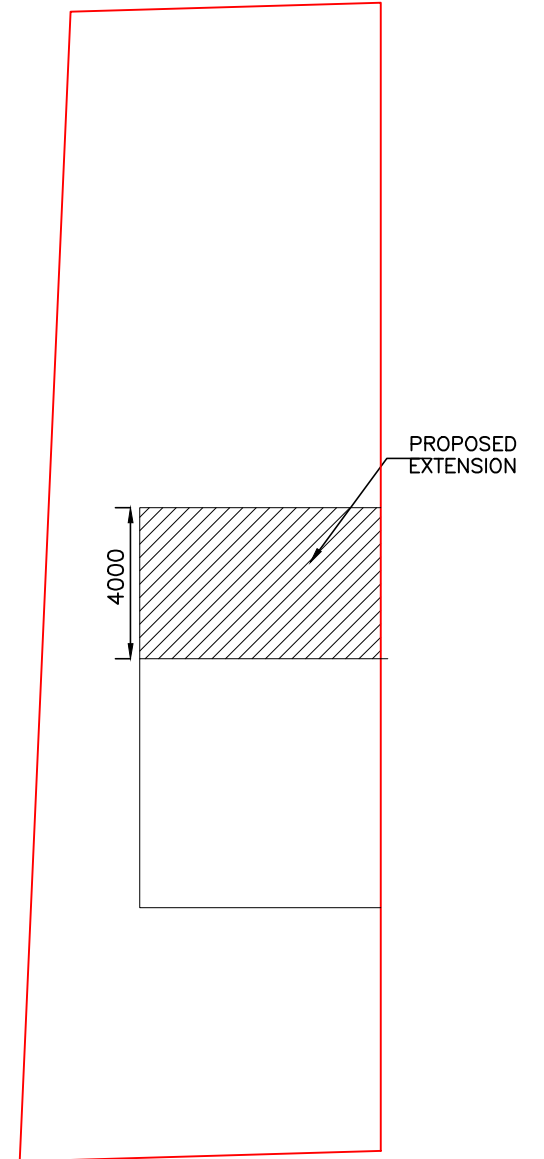

**PROPOSED BLOCK PLAN**

1:200

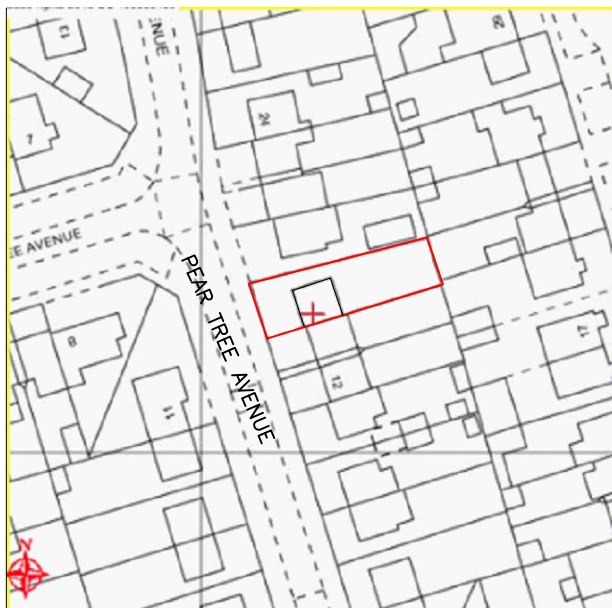

**SITE LOCATION PLAN**

1:1250

Rev		
 <p><b>KDA Designs Ltd.</b> Architectural &amp; Structural Services T:020 8909 9433 M:07739 427023 kevin@kdadesigns.co.uk</p> <p><small>This drawing is property of Mr Kevin D'Austin. The information it contains is copyright and is not to be copied or used without prior permission.</small></p>		
Project		
<p><b>PROPOSED SINGLE STOREY REAR EXTENSION, 16 PEAR TREE AVE WEST DRAYTON UB7 8DF</b></p>		
Drawing		
<b>PROPOSED PLANS</b>		
Drawn	KDA	Checked
Scale	A3@1:50	Date APRIL 2026
Stage	Drg. No.	Rev
	<b>16PTA/P100</b>	