



0 1 2 3 4 5 6 7 8 9 10

SCALE 1:50

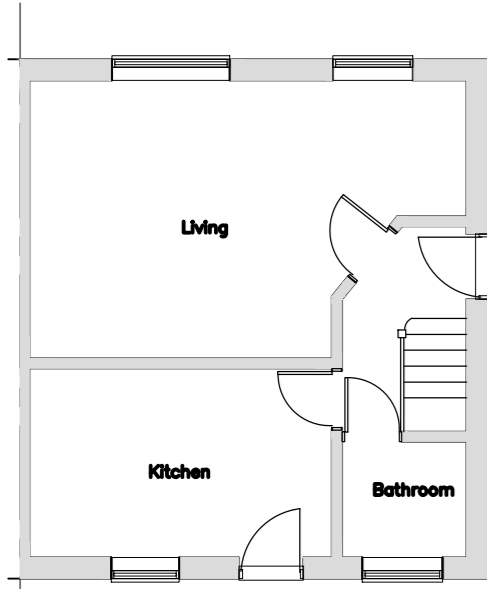

EXISTING GROUND FLOOR PLAN

1:100

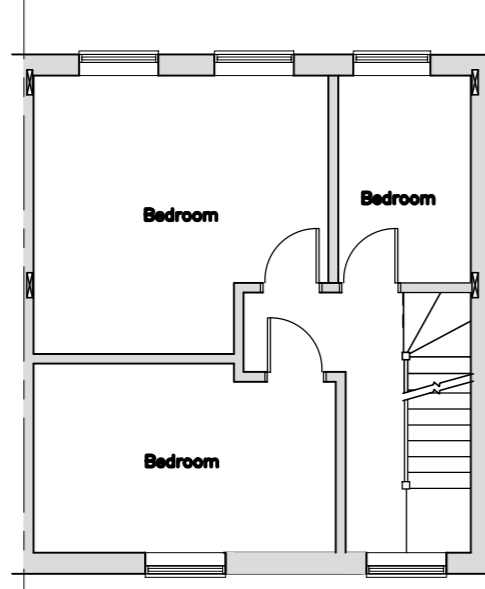


EXISTING FIRST FLOOR PLAN

1:100




SITE LOCATION PLAN


1:1250

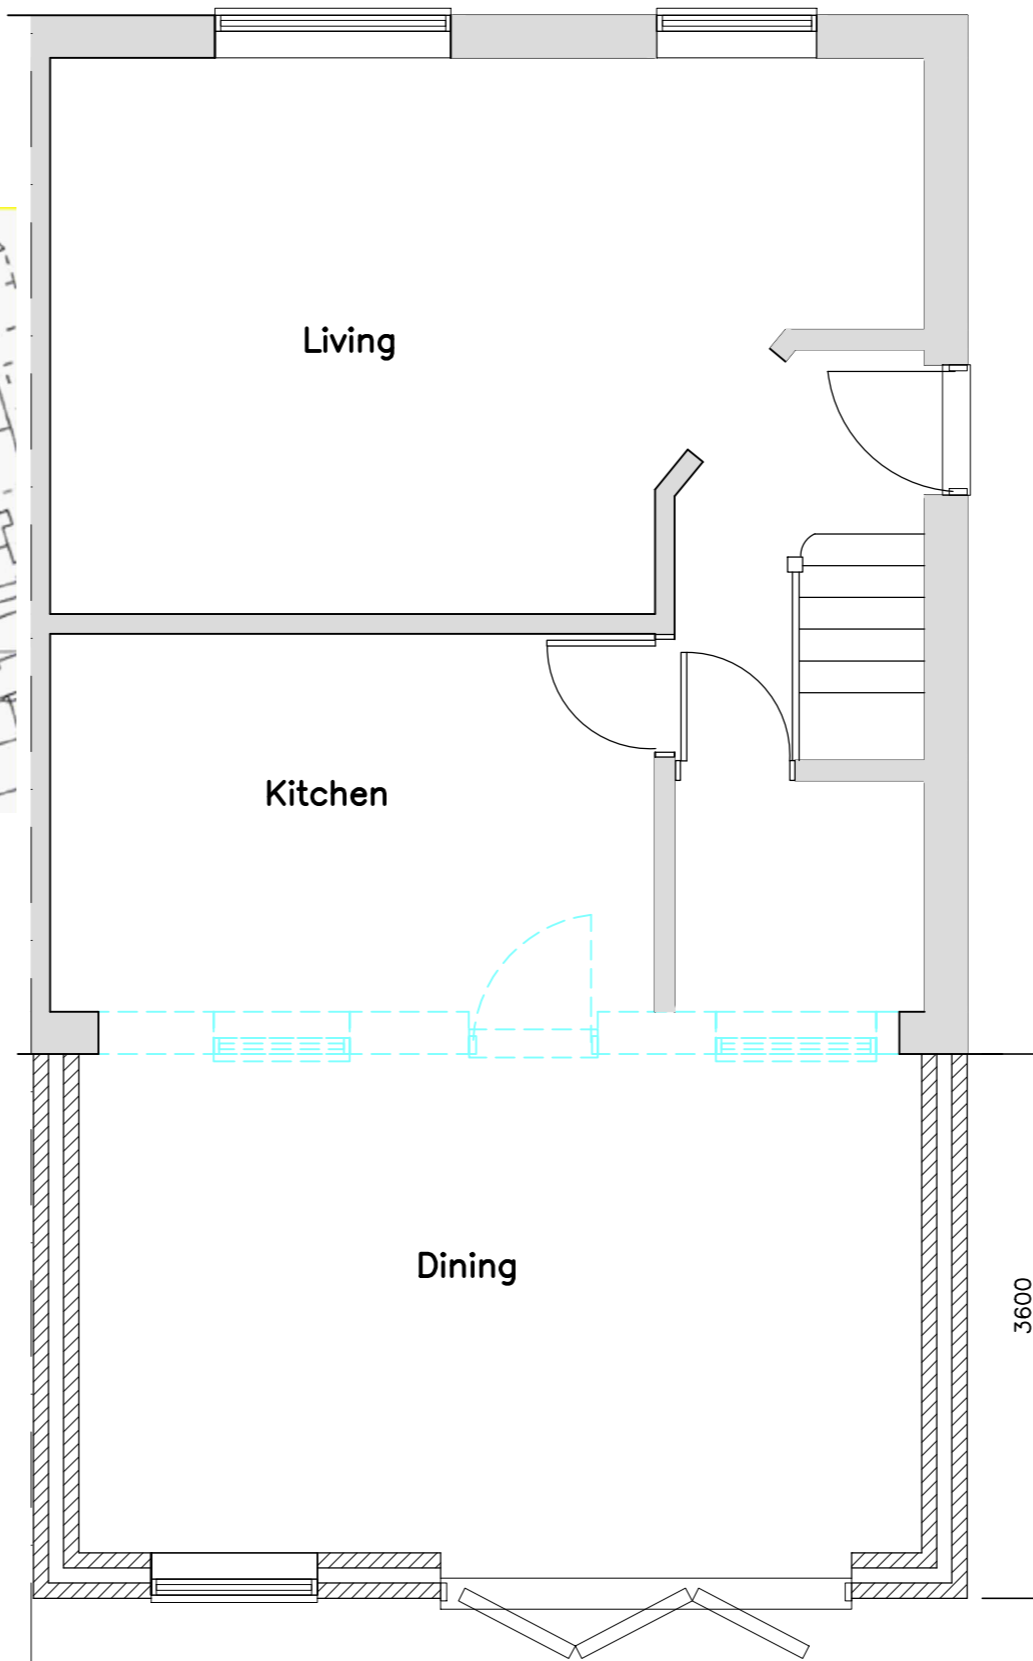

PROPOSED GROUND FLOOR PLAN

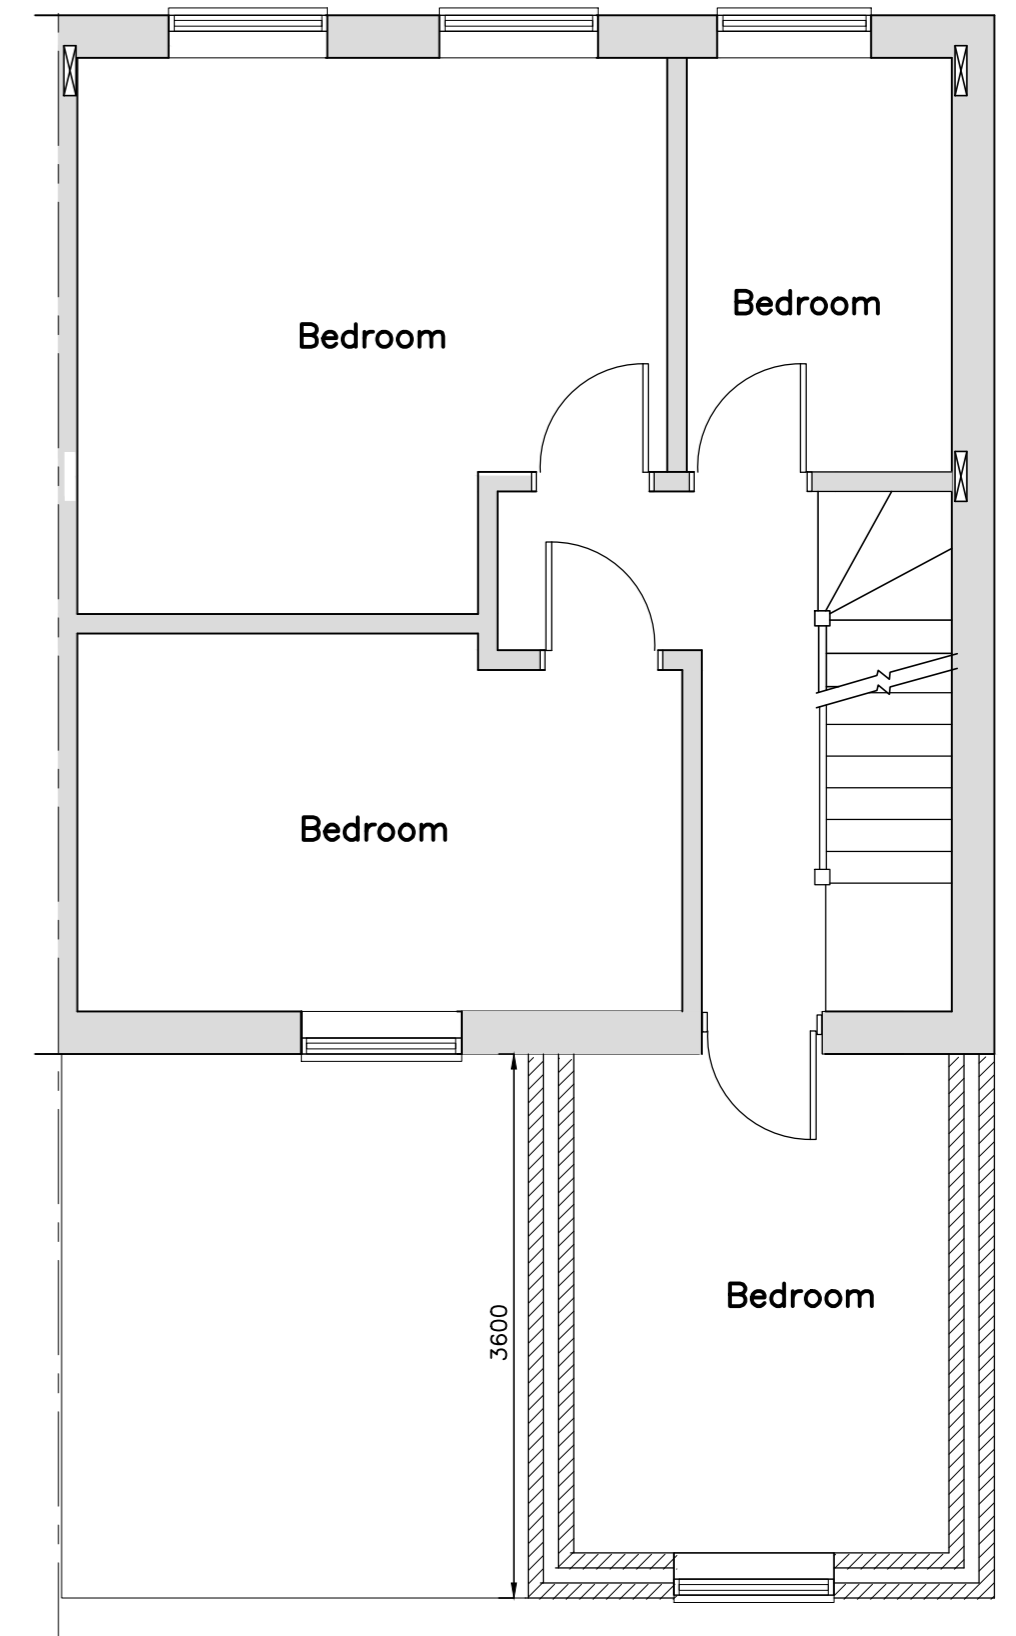

PROPOSED FIRST FLOOR PLAN

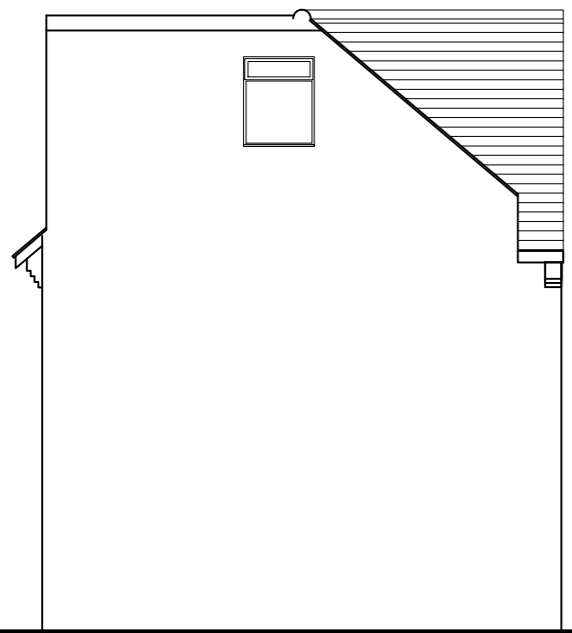


EXISTING SIDE ELEVATION

1:100



EXISTING REAR ELEVATION

1:100

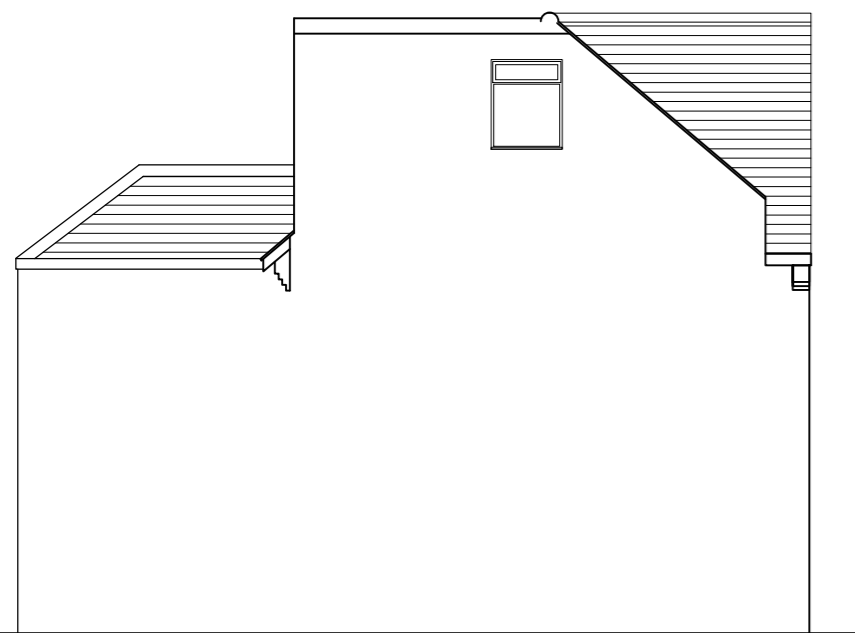


PROPOSED SIDE ELEVATION

1:100




PROPOSED REAR ELEVATION

1:100

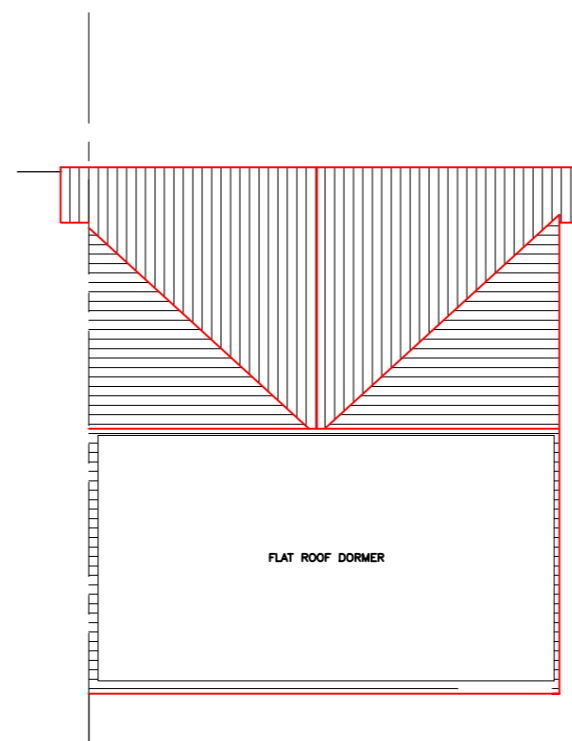

EXISTING ROOF PLAN

1:100

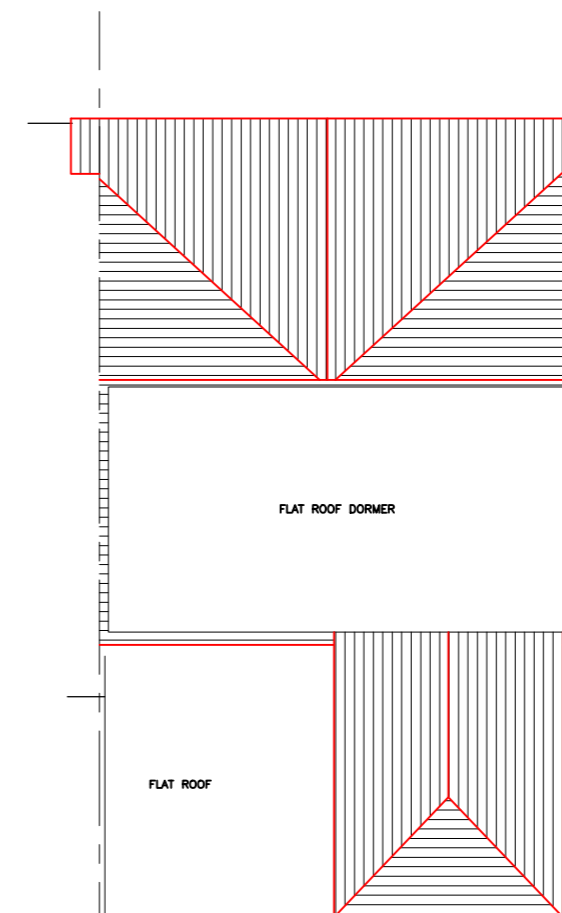

PROPOSED ROOF PLAN

1:100

Rev	
 <p>KDA Designs Ltd. Architectural & Structural Services T: 020 8009 9433 M: 07739 427623 kevin@kdadesigns.co.uk</p> <p><small>This drawing is property of Mr Kevin D'Austin. The information it contains is copyright and is not to be copied or used without prior permission.</small></p>	
<p>Project PROPOSED SINGLE STOREY REAR EXTENSION & PART FIRST FLOOR REAR EXTENSION 16 PEAR TREE AVE WEST DRAYTON UB7 8DF</p>	
<p>Drawing EXISTING/PROPOSED PLANS</p>	
Drawn	KDA
Checked	
Scale	A2@1:50
Date	APRIL 2026
Stage	Drg. No.
16PTA/P01	
Rev	