




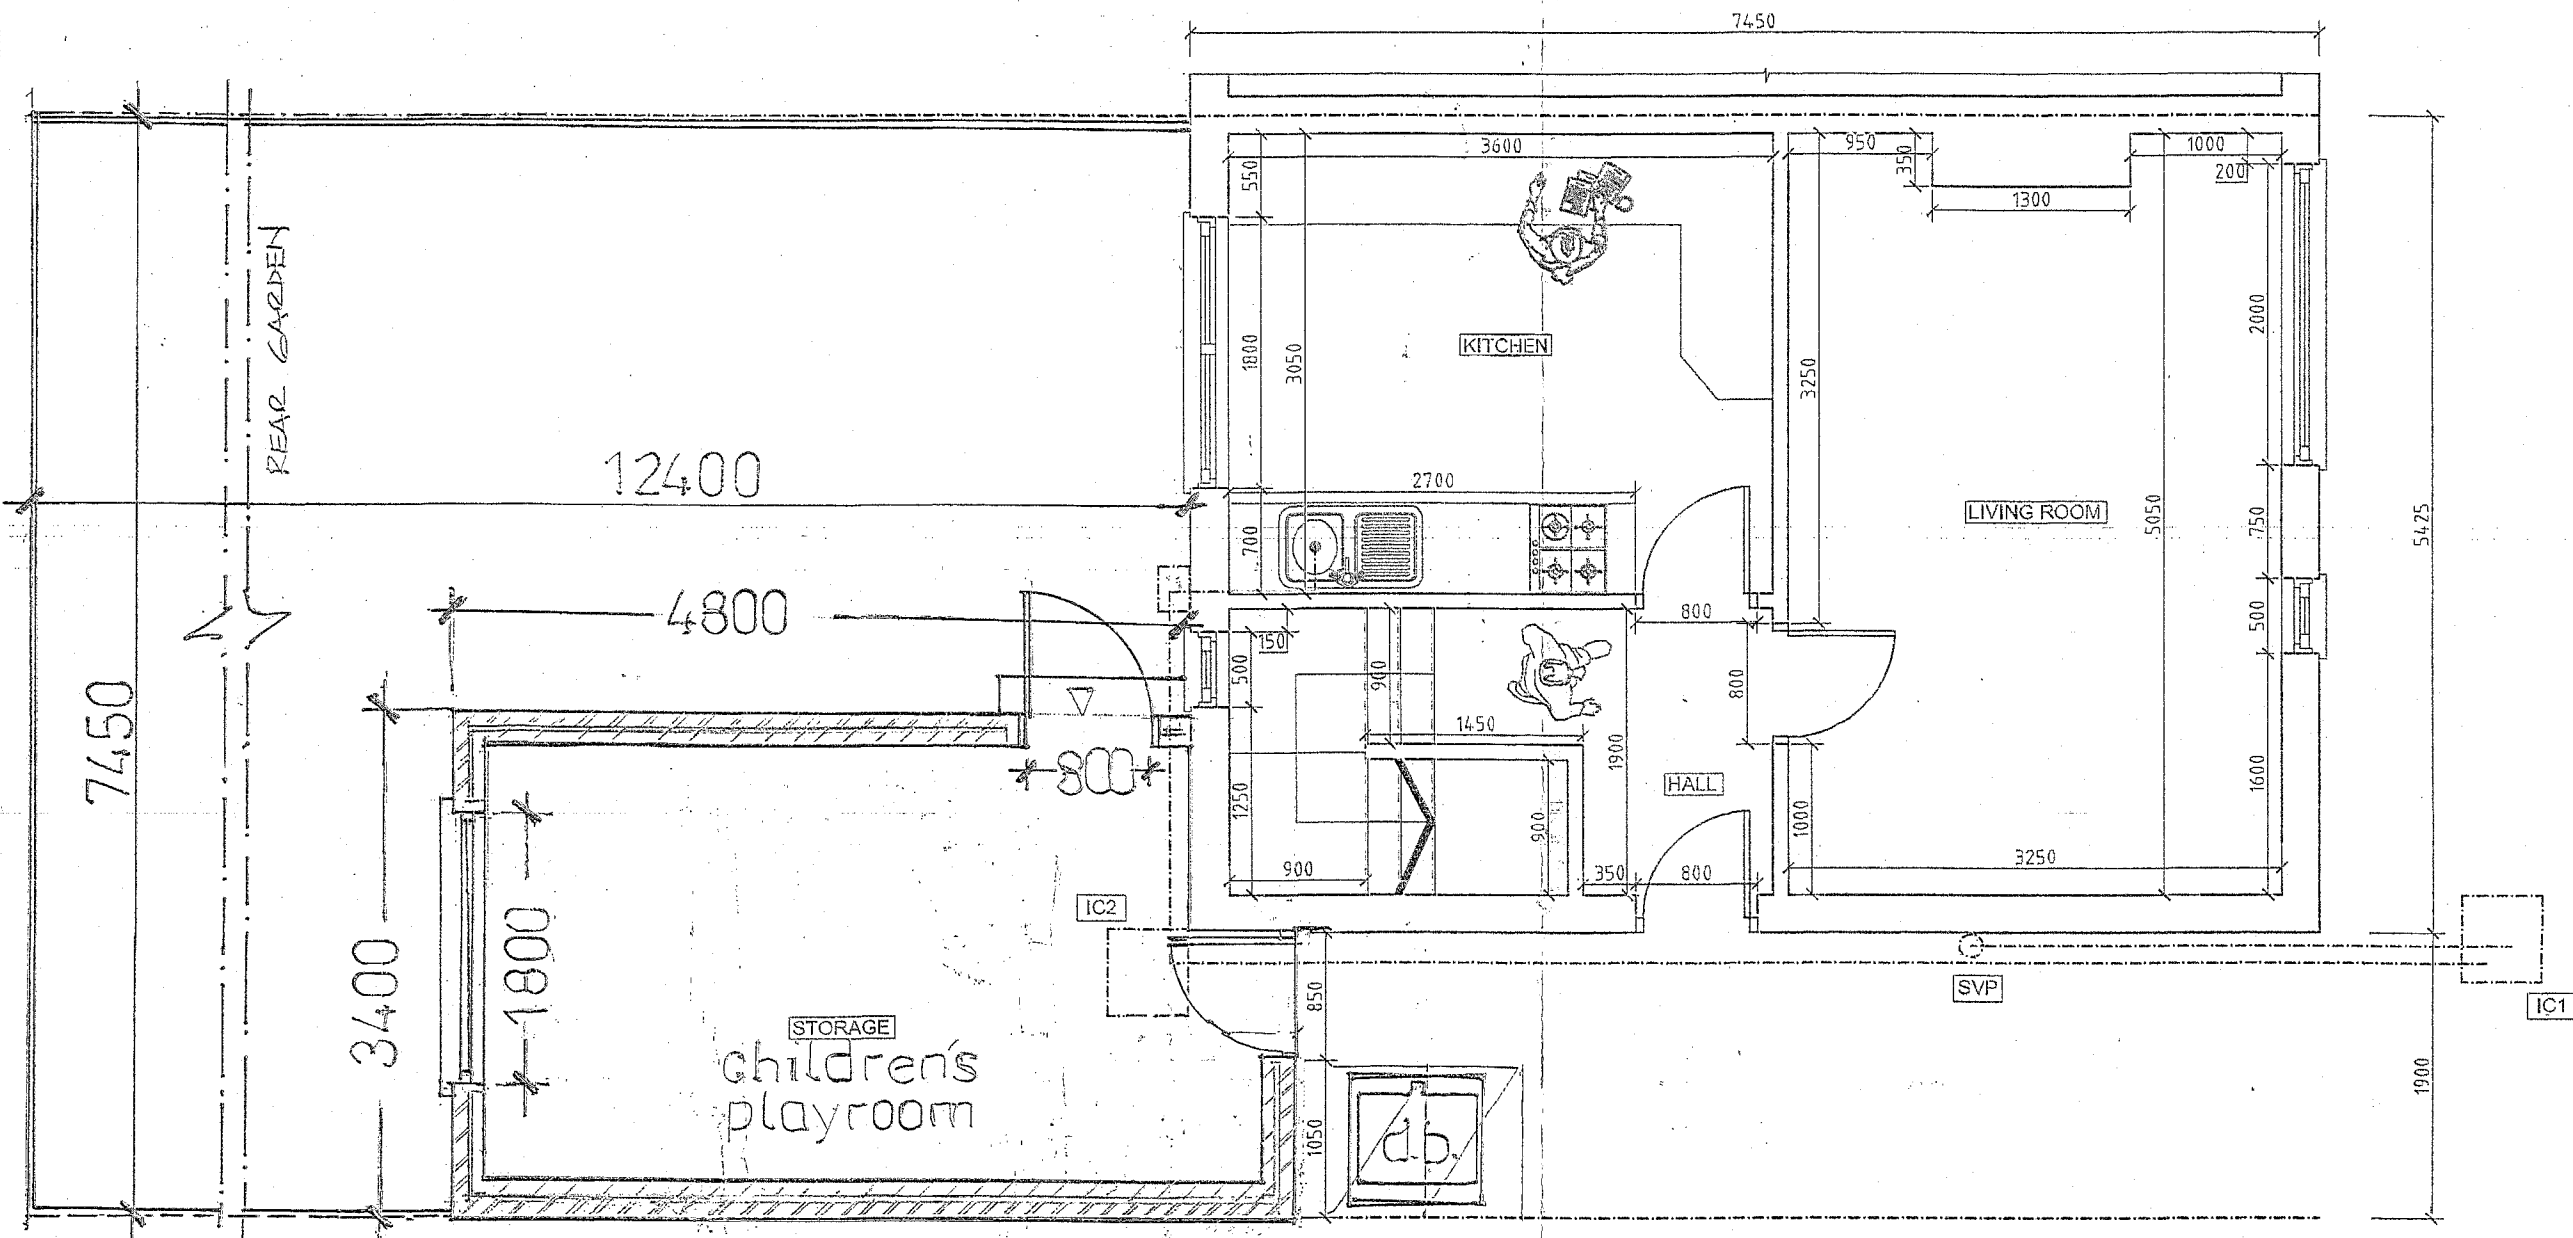

PROPOSED GROUND FLOOR PLAN
SCALE BAR 1:50 @ A1

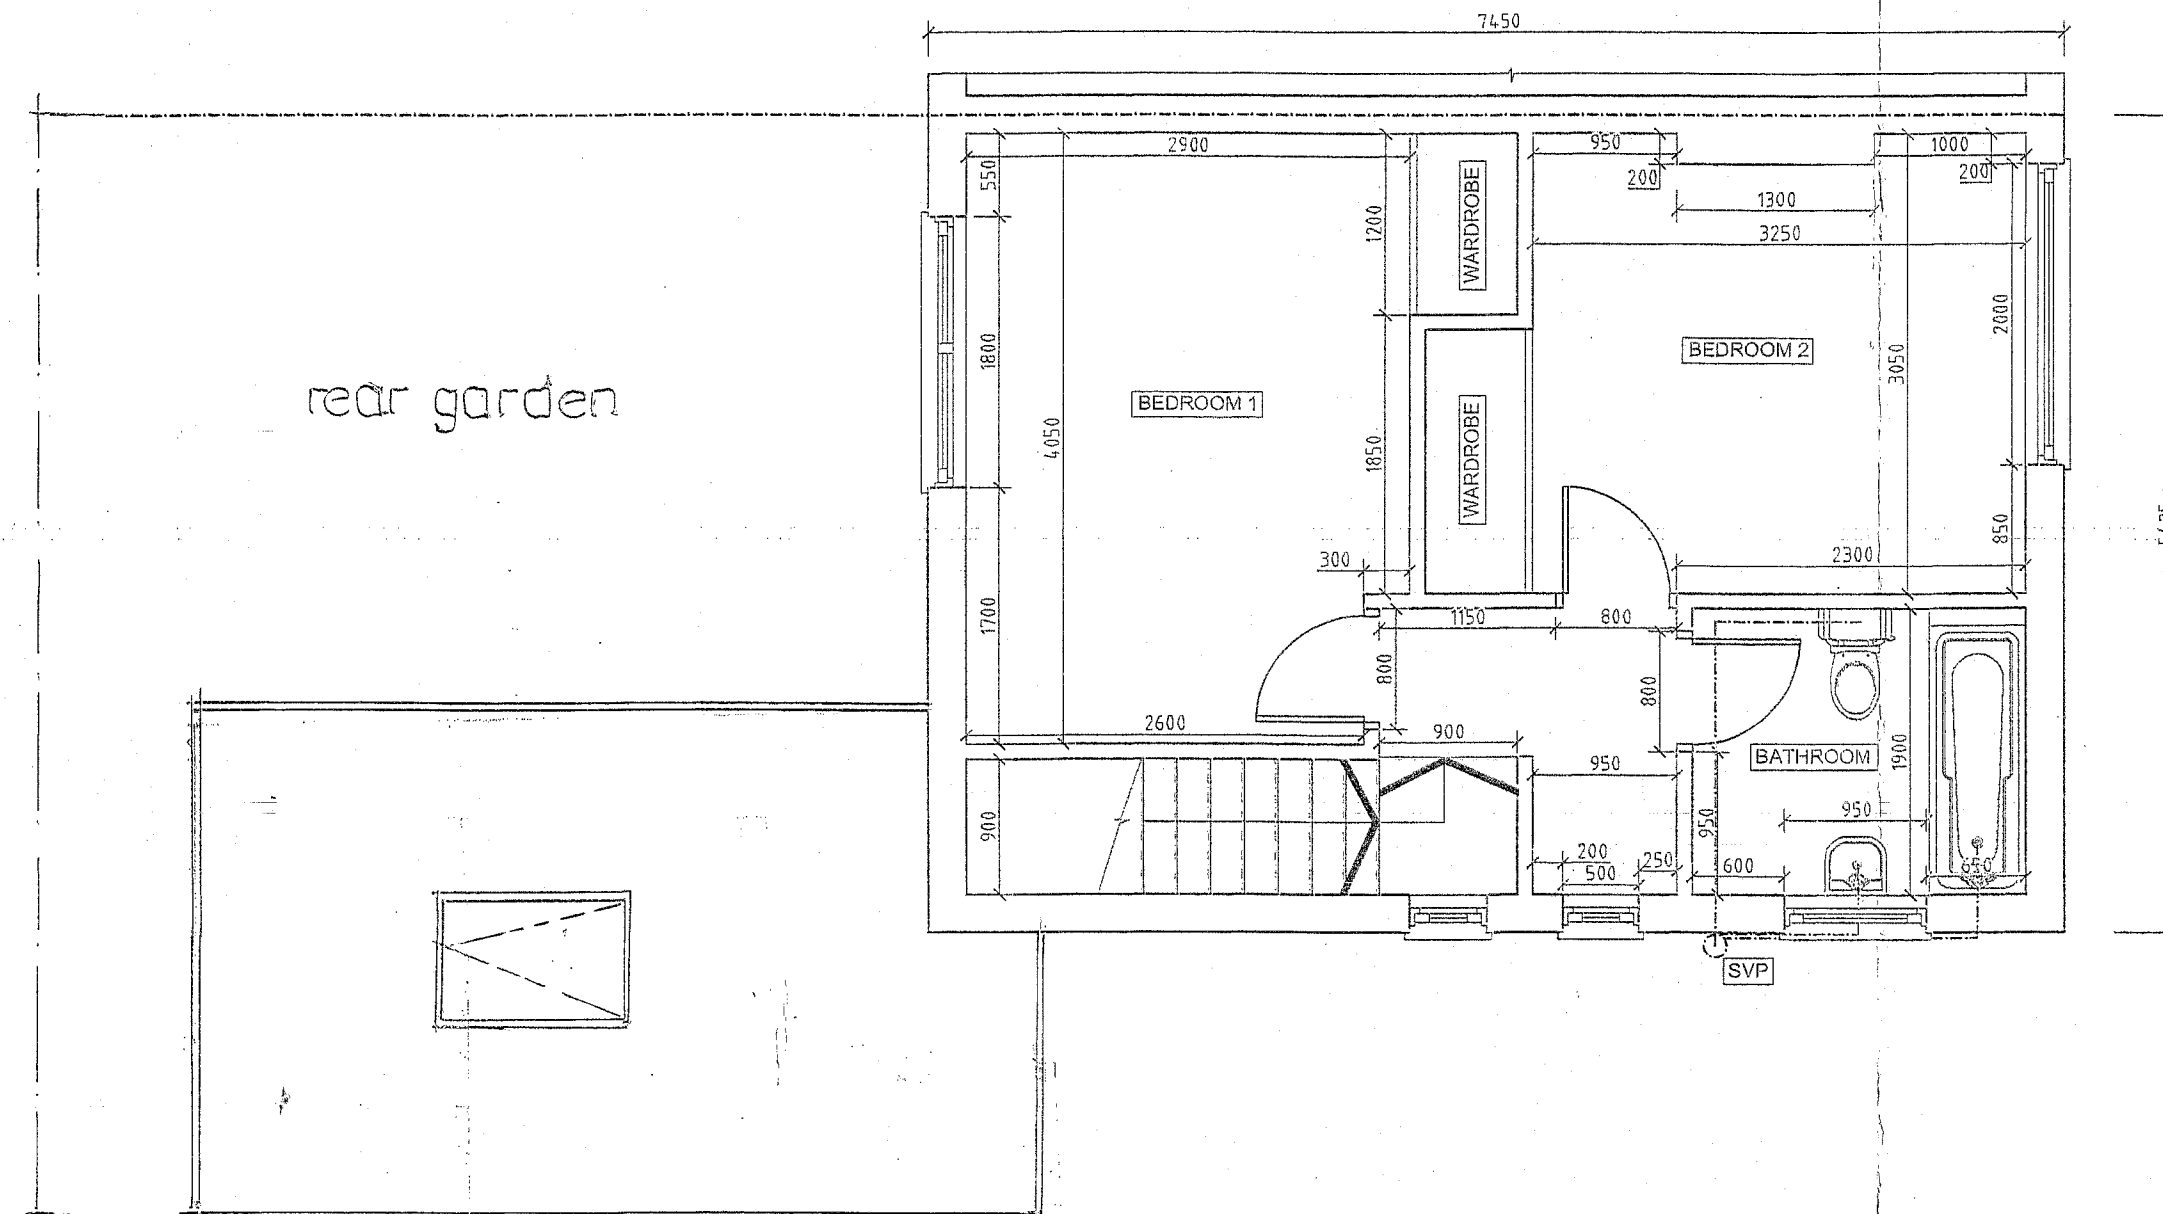

PROPOSED FIRST FLOOR PLAN
SCALE BAR 1:50 @ A1

 

SCALE BAR 1:50 @ A1

GENERAL NOTES:

THIS DRAWING IS NOT TO BE SCALED, THE MAIN CONTRACTOR IS RESPONSIBLE FOR CHECKING ALL DIMENSIONS ON SITE PRIOR TO COMMENCEMENT OF WORKS WITH ANY DISCREPANCIES REPORTED TO

ANY CONSTRUCTION WORK CARRIED OUT PRIOR TO OBTAINING THE NECESSARY APPROVALS IS ENTIRELY AT THE HOUSEHOLDER/CONTRACTORS RISK.

ALL BUILDING WORK IS TO BE CARRIED OUT TO THE SATISFACTION OF THE LOCAL AUTHORITY AND BUILDING CONTROL OFFICER, AND IN ACCORDANCE WITH CURRENT BUILDING REGULATIONS, AND AS SUCH ANY UNFORESEEN BUILDING WORKS THAT MAY BE REQUIRED ON SITE.

THE MAIN CONTRACTOR SHALL BE ENTIRELY RESPONSIBLE FOR THE SECURITY, STRENGTH AND STABILITY OF THE BUILDING/SITE DURING THE WORKS DURATION.

REVISION	DESCRIPTION	DATE	BY
E. S Architectural Services			
FLOOR PLANS AS PROPOSED			
SITE ADDRESS: 57 BRAMPTON ROAD, HILLINGDON, UB10 0DR			
SCALE: 1:50 @ A1		DRAWN BY: P. E	
DATE: 6 JAN 24			
DRAWING NO: BRAMPTON/01			