

PLANNING APPLICATION




SITE LOCATION PLAN
AREA 2 HA
SCALE 1:1250 on A4
CENTRE COORDINATES: 509882, 177062



Supplied by Streetwise Maps Ltd
www.streetwise.net
Licence No: 100047474
02/07/2024 18:05

LOCATION PLAN - 1: 1250

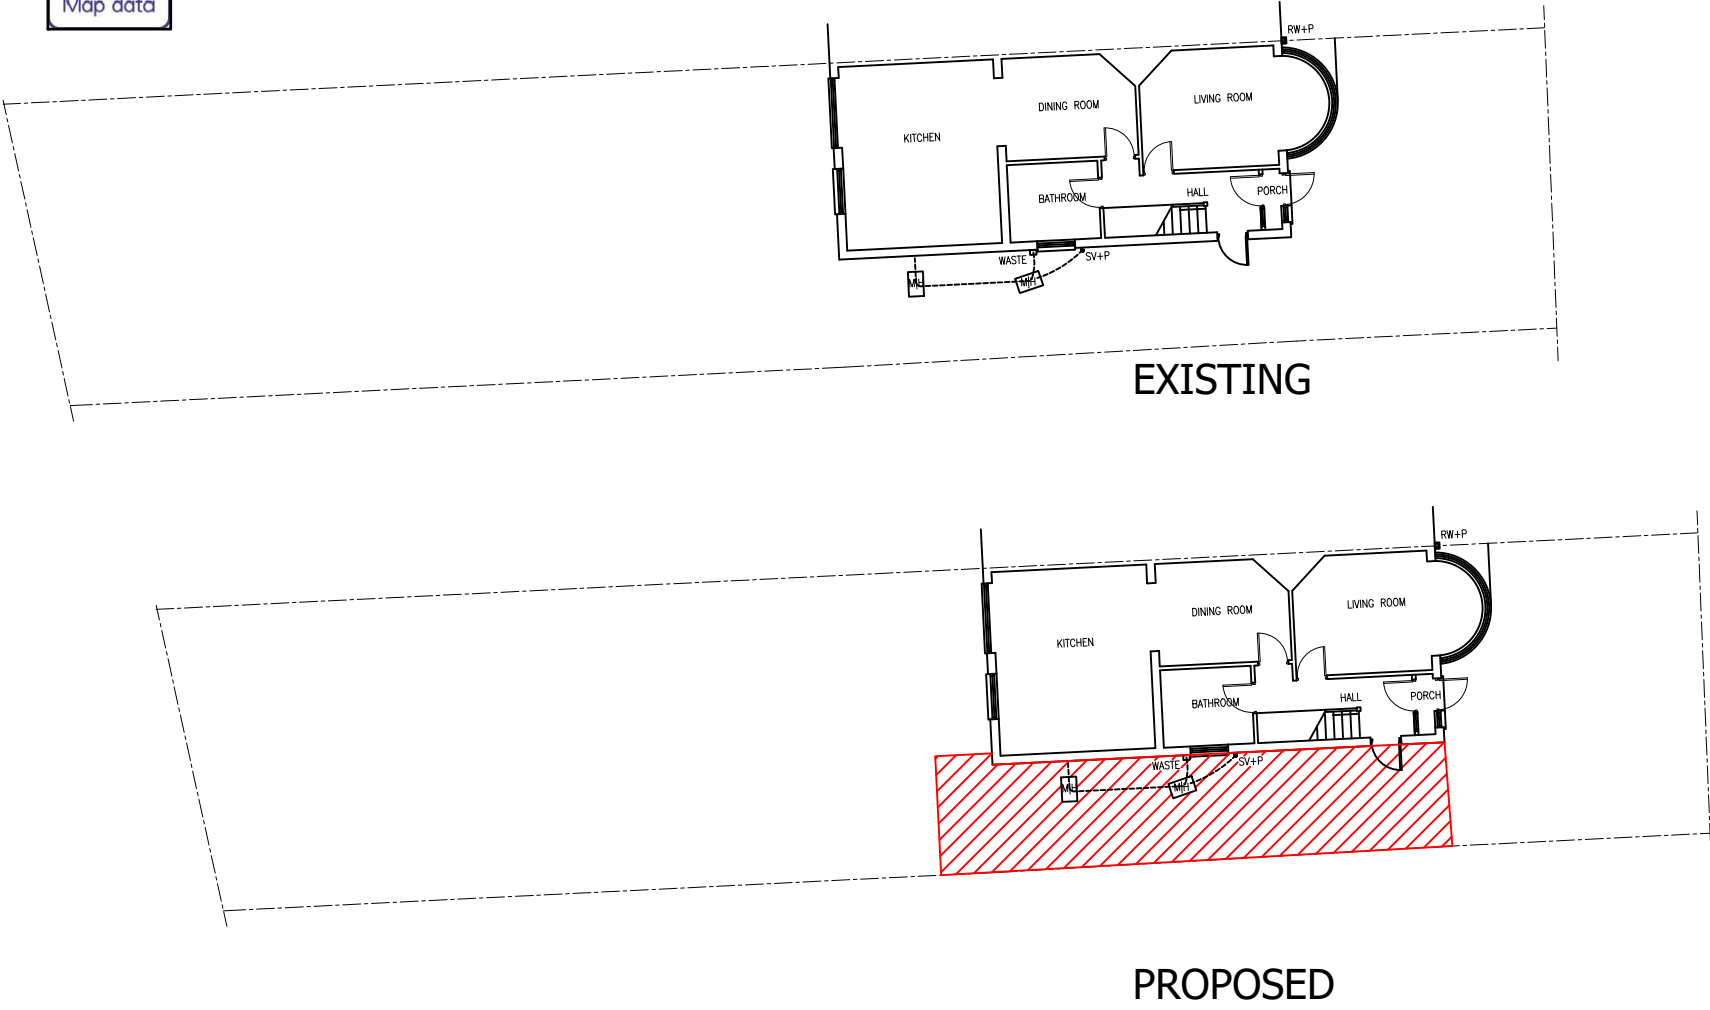

SITE PLAN - 1: 200

PROJECT:	1 Langley Crescent Harrington UB3 5HL
DRAWING:	Location Plan & Site Plan
SCALE:	1:1250 / 1:200 @A3
DATE:	June 2024
PAGE NO:	1 - P - A
STATUS:	PLANNING DRAWINGS