




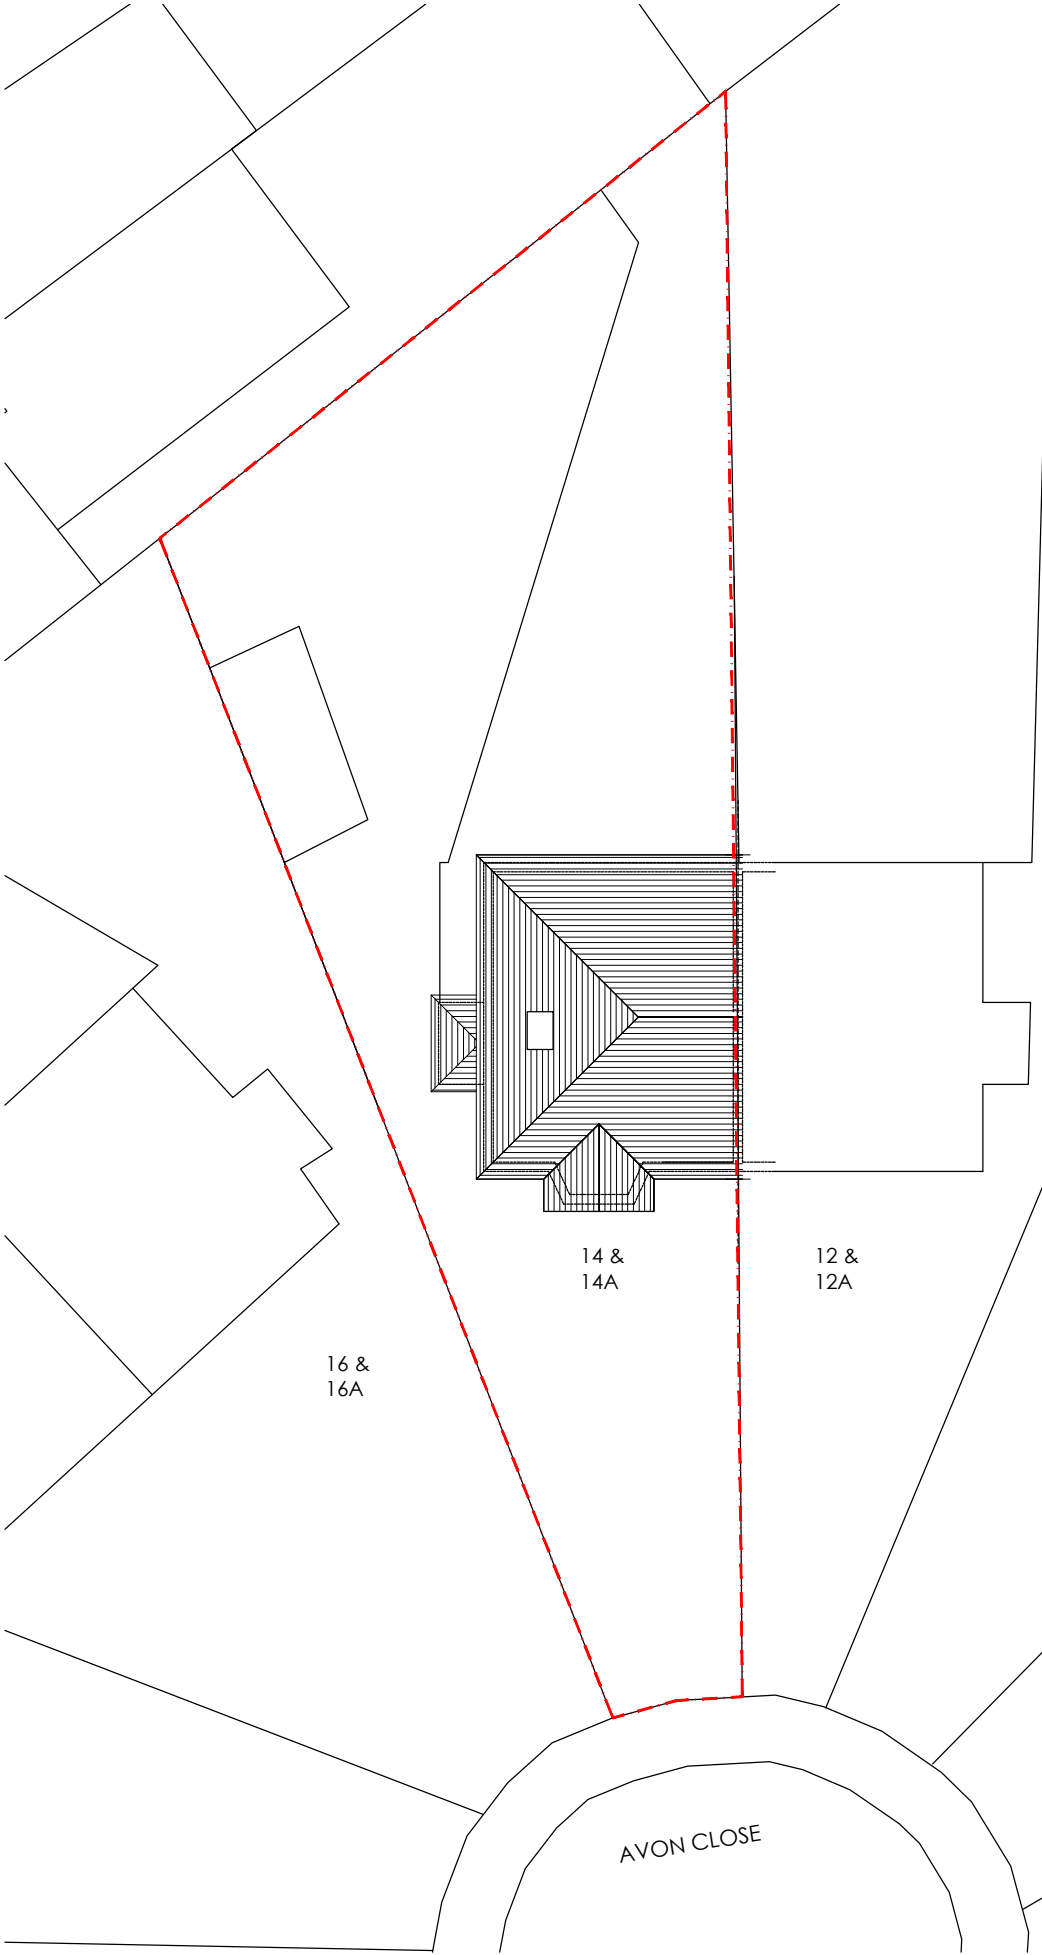


Exist. Site Plan
Scale 1:200

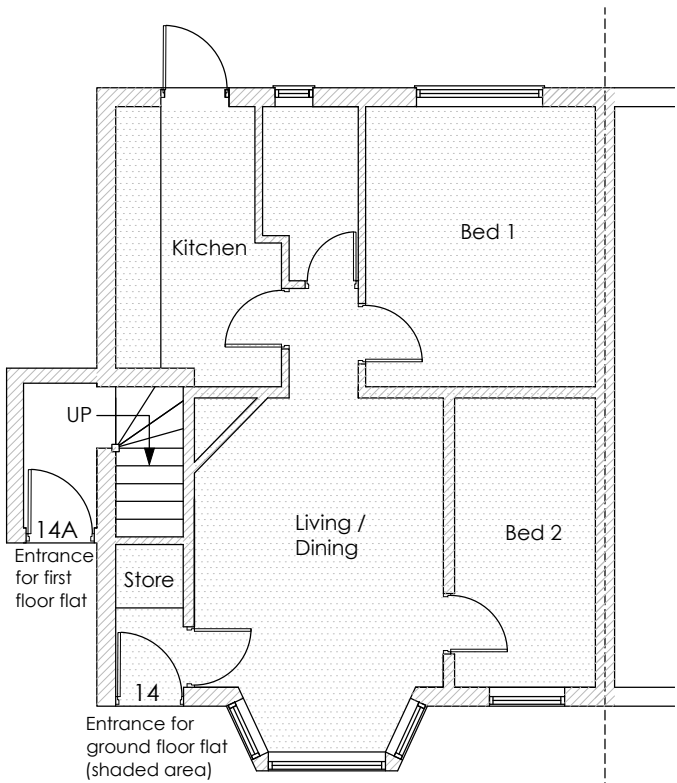


Exist. Ground Floor Plan
Scale 1:100

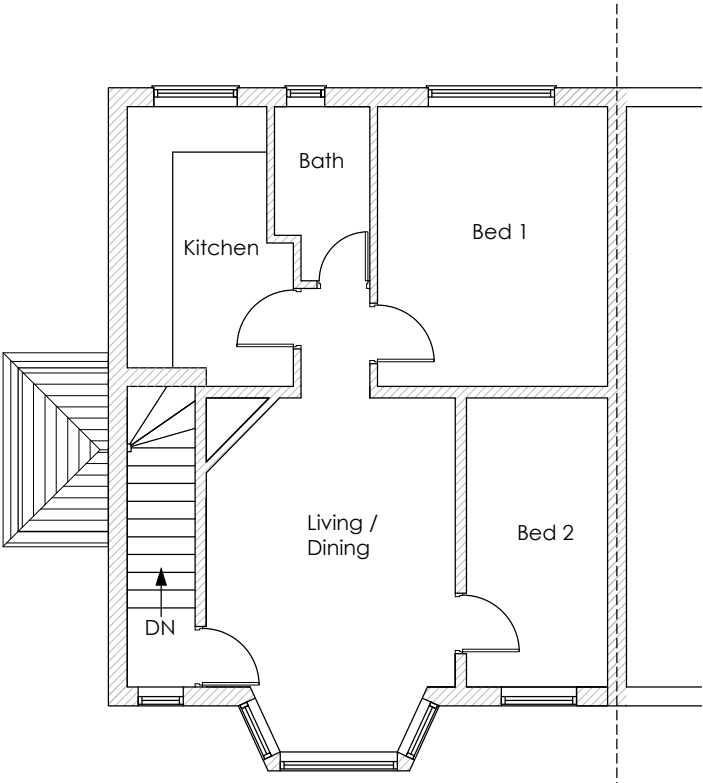

Exist. First Floor Plan
Scale 1:100

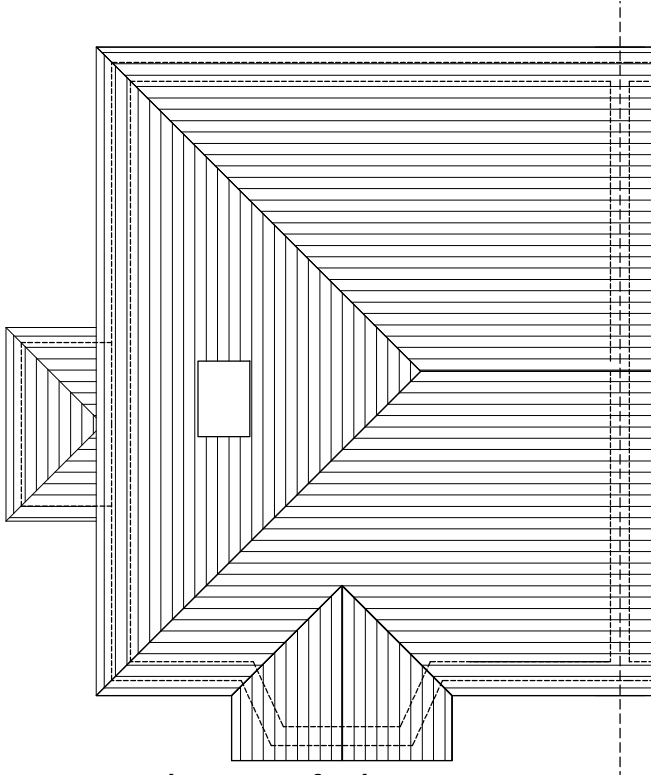

Exist. Roof Plan
Scale 1:100

 

REV.	DATE	DESCRIPTION
PROJECT:		Loft Extension @14A Avon Close, Hayes, UB4 9AH
DRAWING TITLE: Existing Site & Floor Plans		
SCALE: 1:100, 1:200		DATE: Jun. 2023
DRAWN BY:		CAD Ref No. : 14A AVON CLOSE, HAYES
DRAWING No. 14A AC - H P01		A3 REV.