





Exist. North Elevation (Front)
Scale1:100

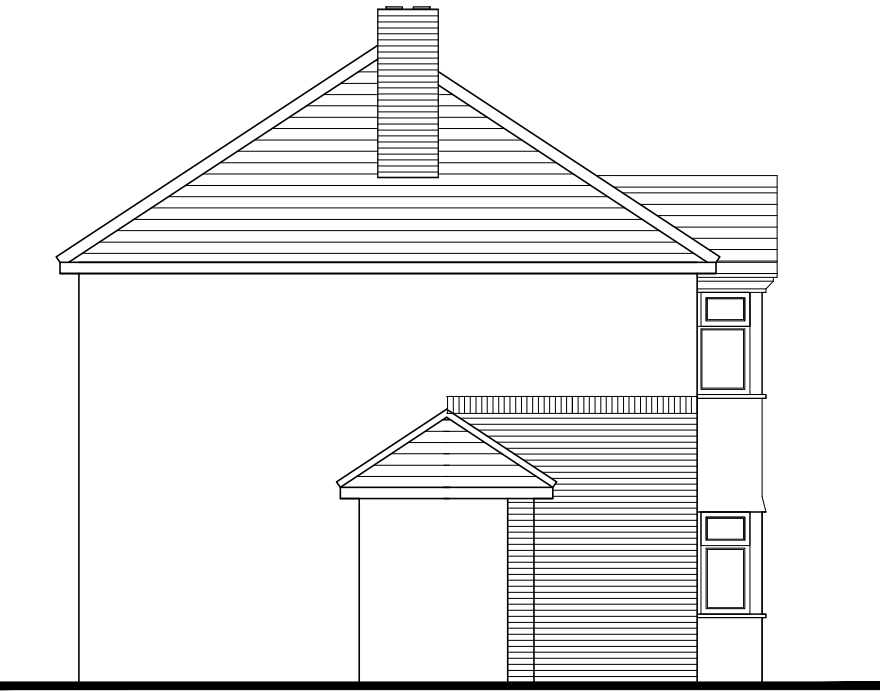


Exist. West Elevation
Scale1:100



Exist. South Elevation (Rear)
Scale1:100

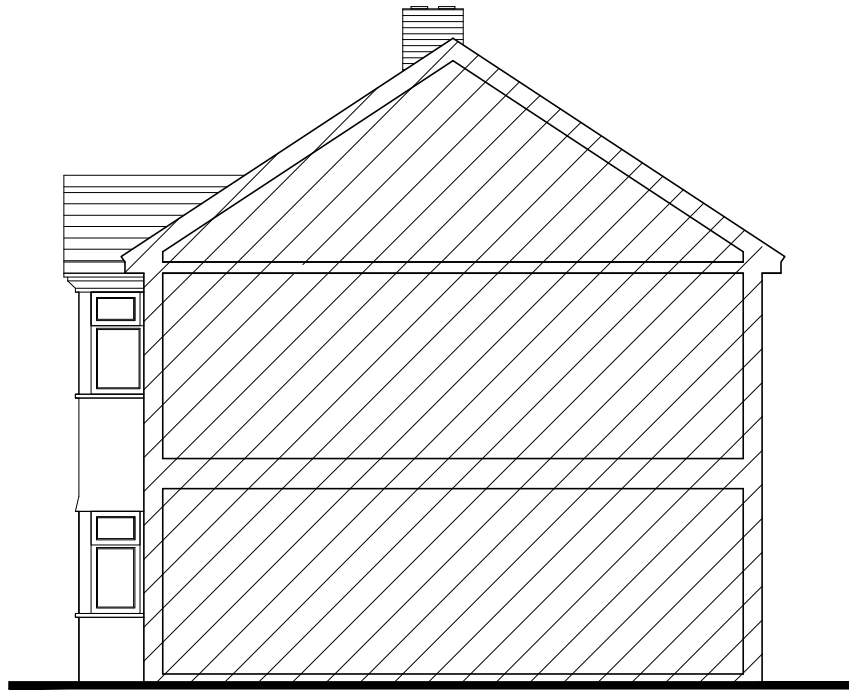

Exist. East Elevation
Scale1:100

 

REV.	DATE	DESCRIPTION
PROJECT: Loft extension & chimney removals @ 14A Avon Close, Hayes, UB4 9AH		
DRAWING TITLE: Existing Elevations		
SCALE: 1:100		DATE: Jun. 2023
DRAWN BY:		CAD Ref No. : 14A AVON CLOSE, HAYES
DRAWING No. 14A AC - H P02		A3
REV.		