




Prop. Site Plan
Scale 1:200

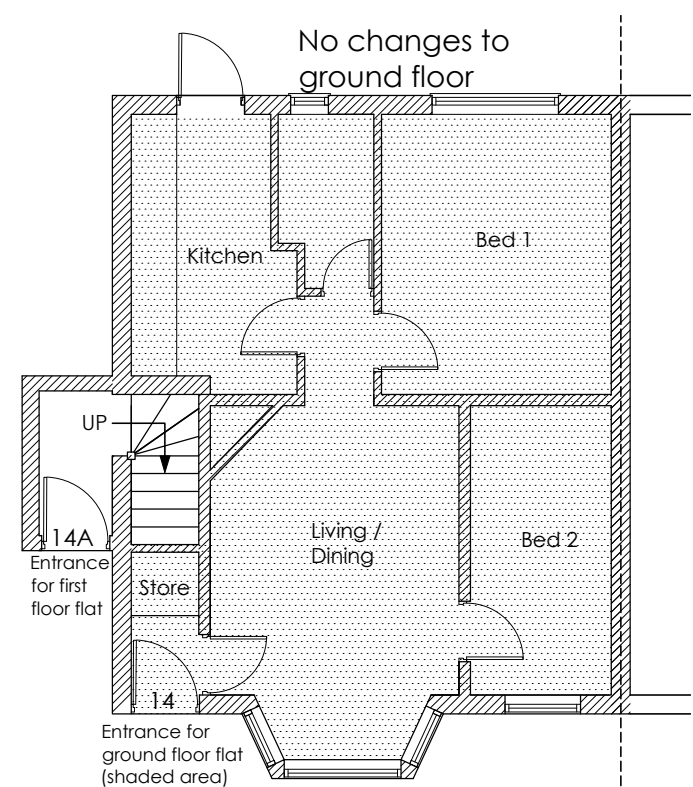


Exist. Ground Floor Plan
Scale 1:100

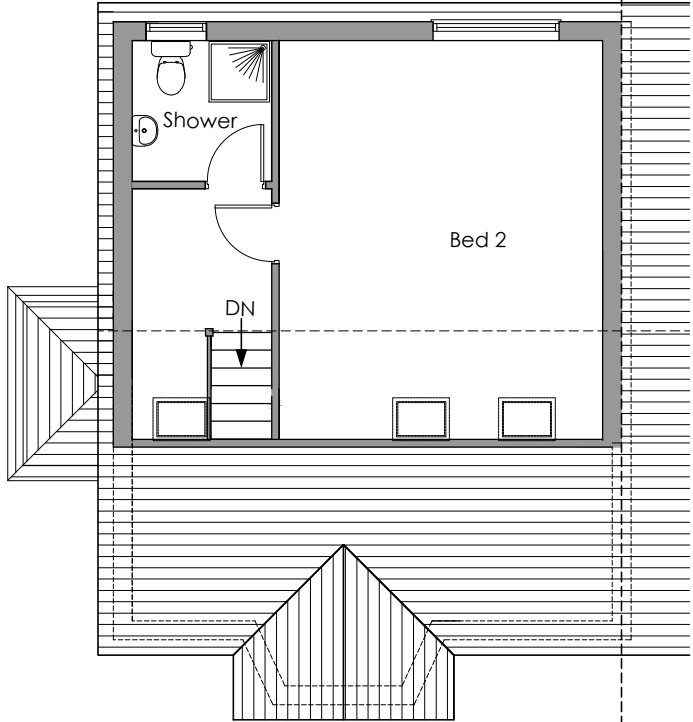


Prop. Roof Floor Plan
Scale 1:100

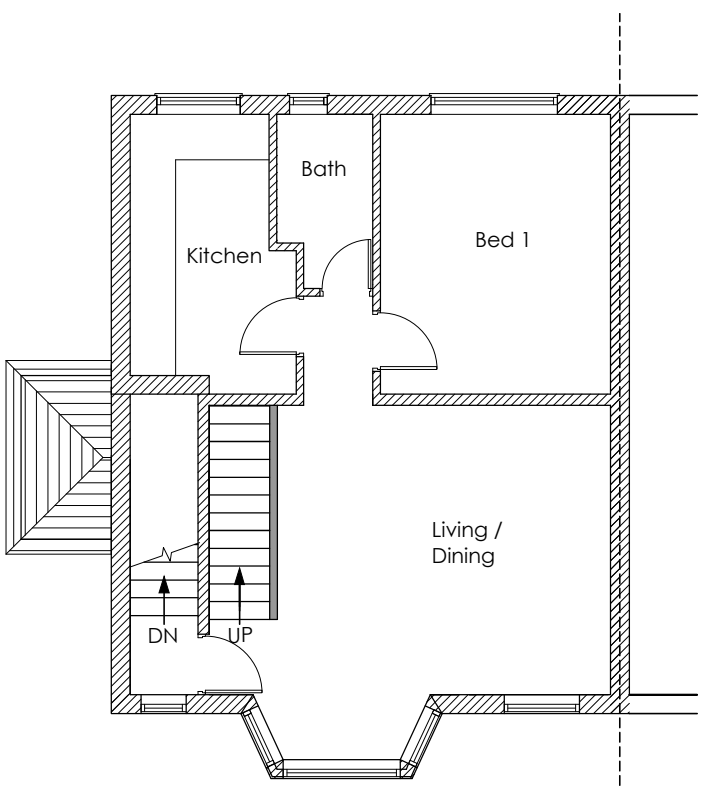

Prop. First Floor Plan
Scale 1:100

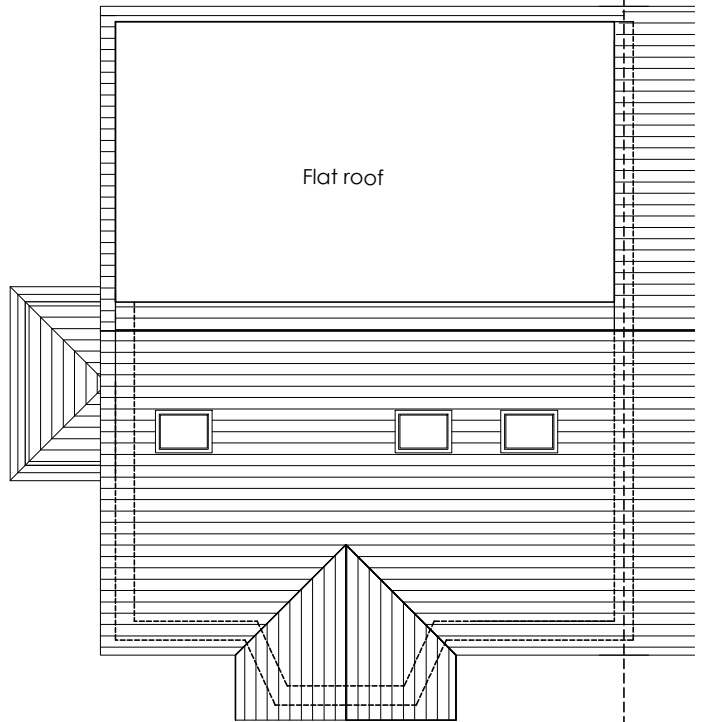

Prop. Roof Plan
Scale 1:100

 

REV.	DATE	DESCRIPTION
PROJECT: Loft extension & chimney removals @ 14A Avon Close, Hayes, UB4 9AH		
DRAWING TITLE: Prop. Site & Floor Plans		
SCALE: 1:100, 1:200		DATE: Jun. 2023
DRAWN BY:		CAD Ref No. : 14A AVON CLOSE, HAYES
DRAWING No. 14A AC - H P03		A3
REV.		