




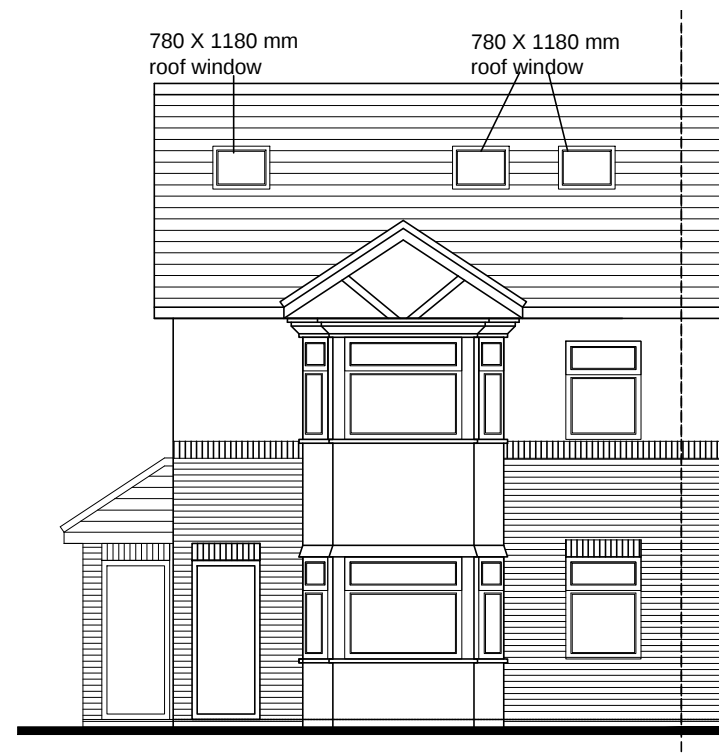


Prop. North Elevation (Front)
Scale 1:100

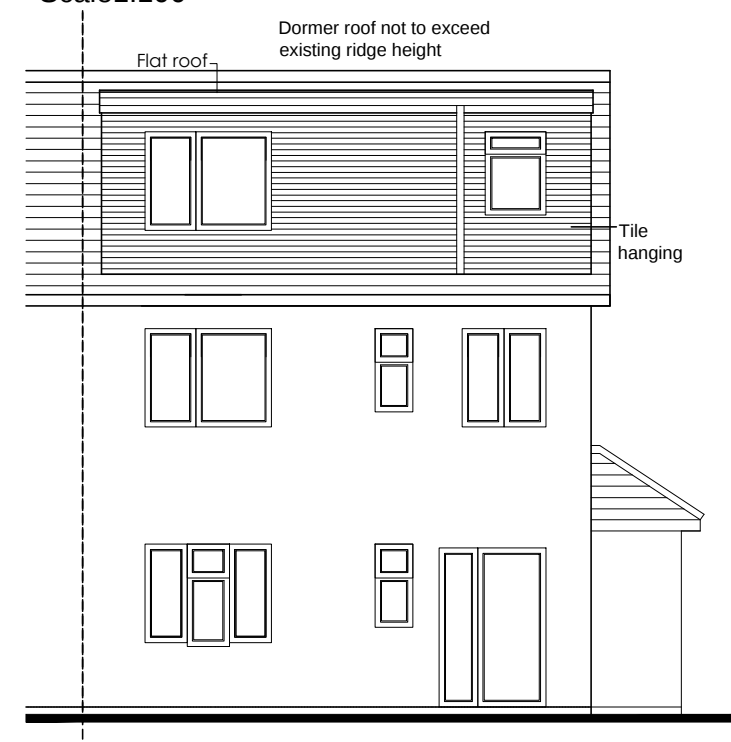


Prop. South Elevation (Rear)
Scale 1:100

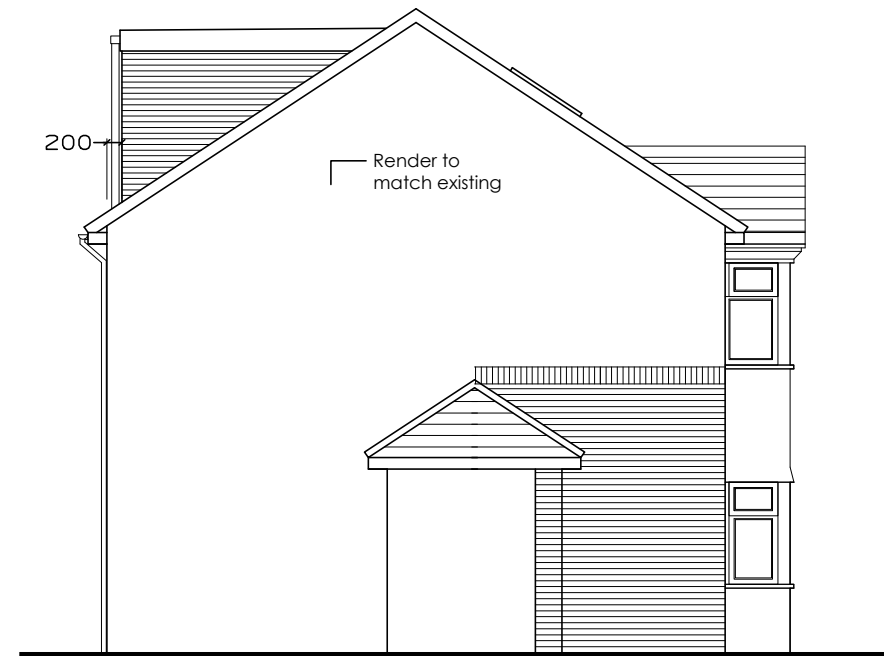

Prop. West Elevation
Scale 1:100

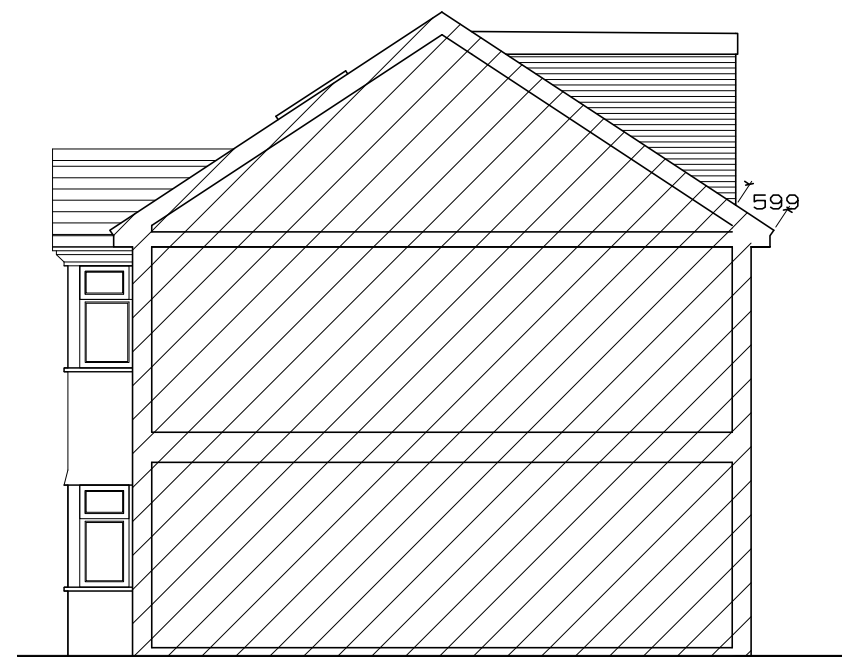

Prop. East Elevation
Scale 1:100

 

REV.	DATE	DESCRIPTION
PROJECT: Loft extension & chimney removals @ 14A Avon Close, Hayes, UB4 9AH		
DRAWING TITLE: Prop. Elevations		
SCALE: 1:100		DATE: Jun. 2023
DRAWN BY:		CAD Ref No. : 14A AVON CLOSE, HAYES.
DRAWING No.	14A AC - H P04	A3 REV.