



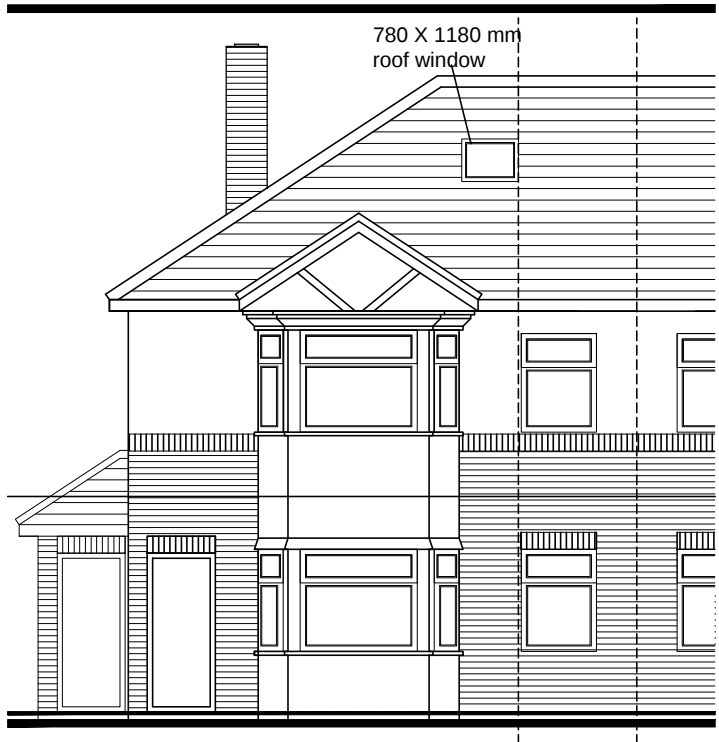


Prop. North Elevation (Front)
Scale1:100

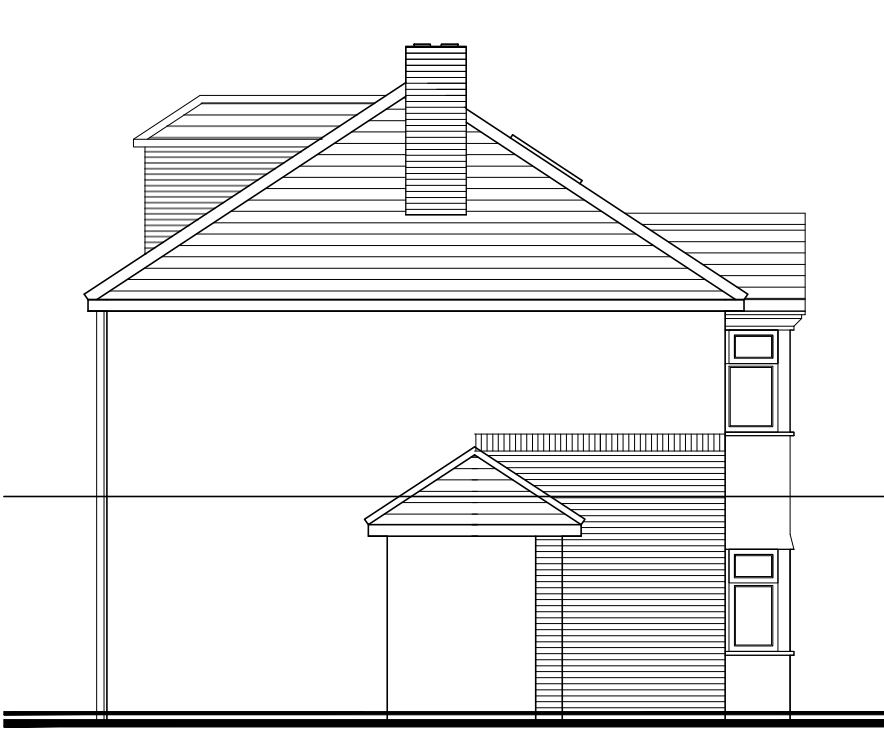


Prop. West Elevation
Scale1:100



Prop. South Elevation (Rear)
Scale1:100

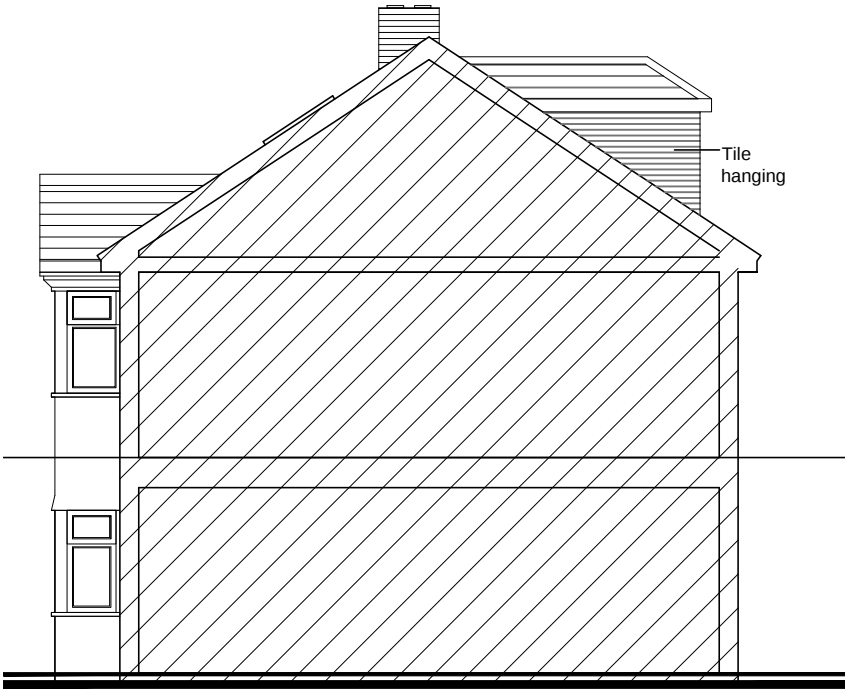

Prop. East Elevation
Scale1:100

 

REV.	DATE	DESCRIPTION
PROJECT: Loff extension & @ 14A Avon Close, Hayes, UB4 9AH		
DRAWING TITLE: Prop. Elevations		
SCALE: 1:100		DATE: Nov. 2023
DRAWN BY:		CAD Ref No. : 14A AVON CLOSE, HAYES
DRAWING No. RD 14A AC - H P04		A3 REV.