


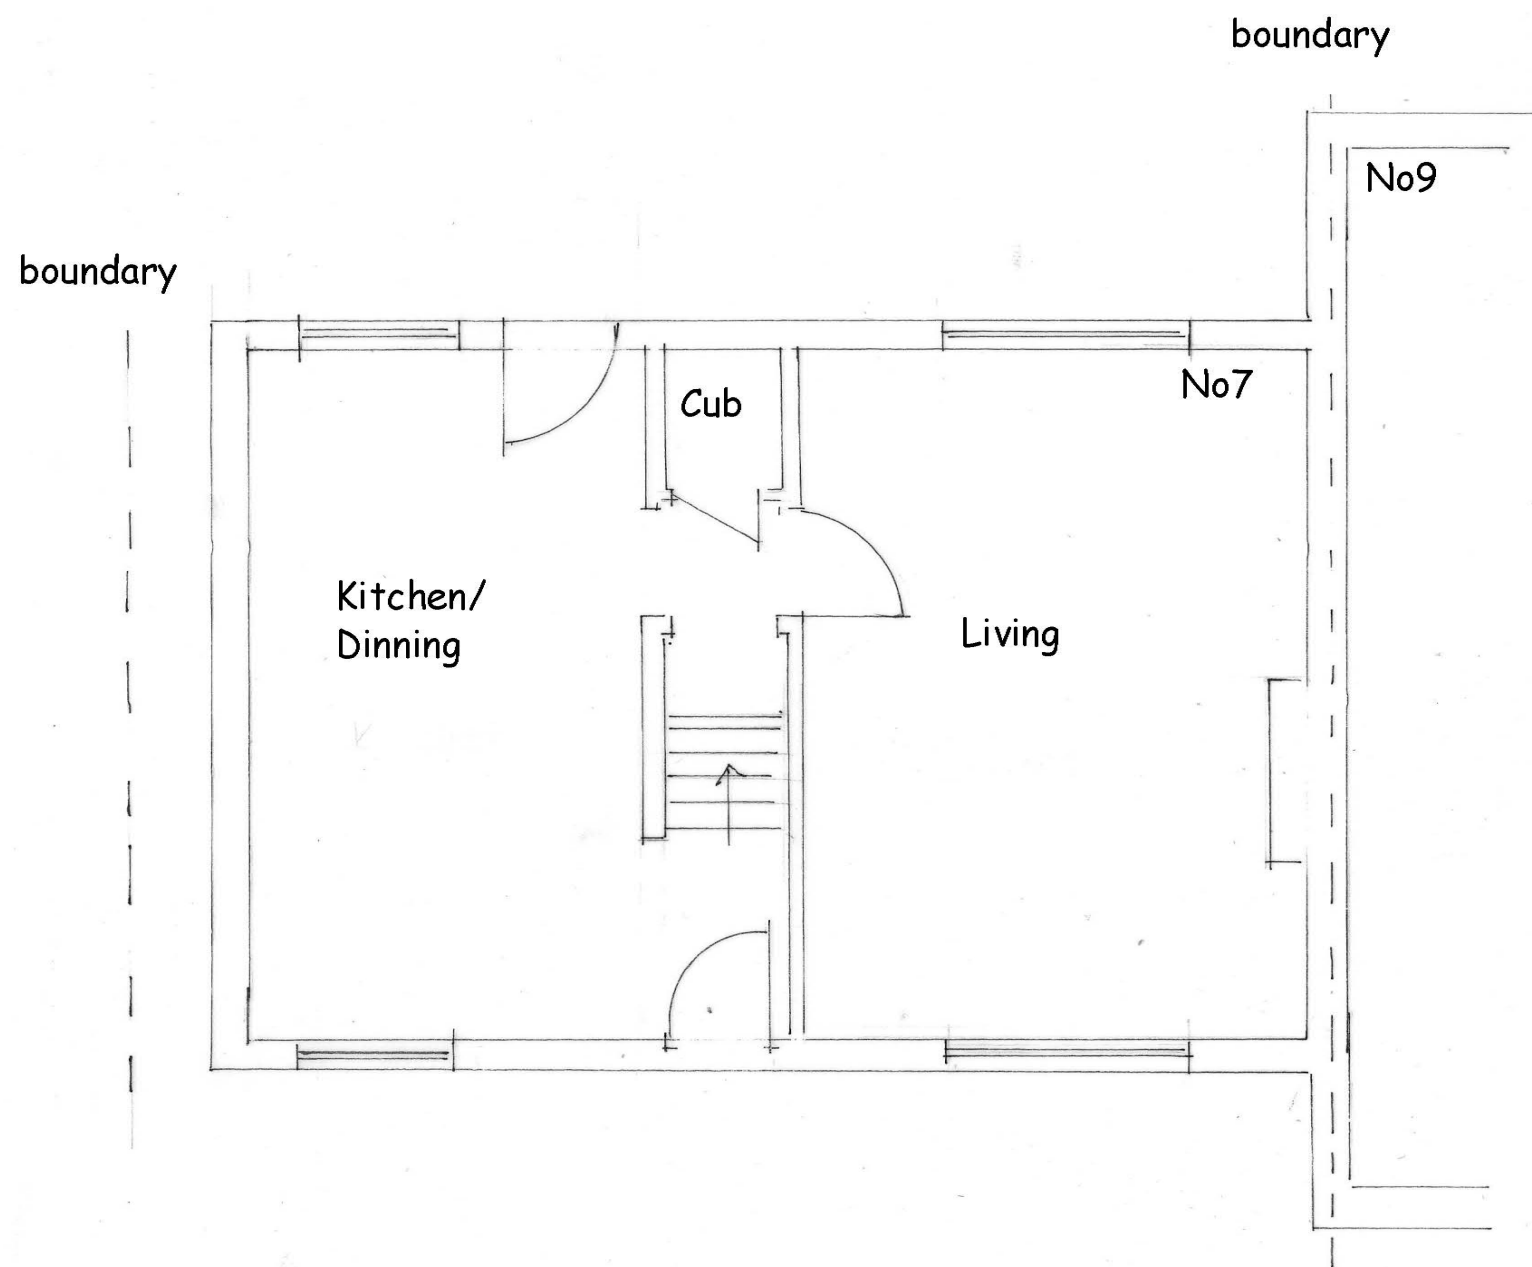

EXISTING GROUND FLOOR PLAN

PROPOSED SINGLE STOREY
REAR EXTENSION
7 SOUTH ROAD WEST
DRAYTON

Scale 1:50@A3
Drg No SR-SS-01
Date 18 June 2025