



1:100  
@A3

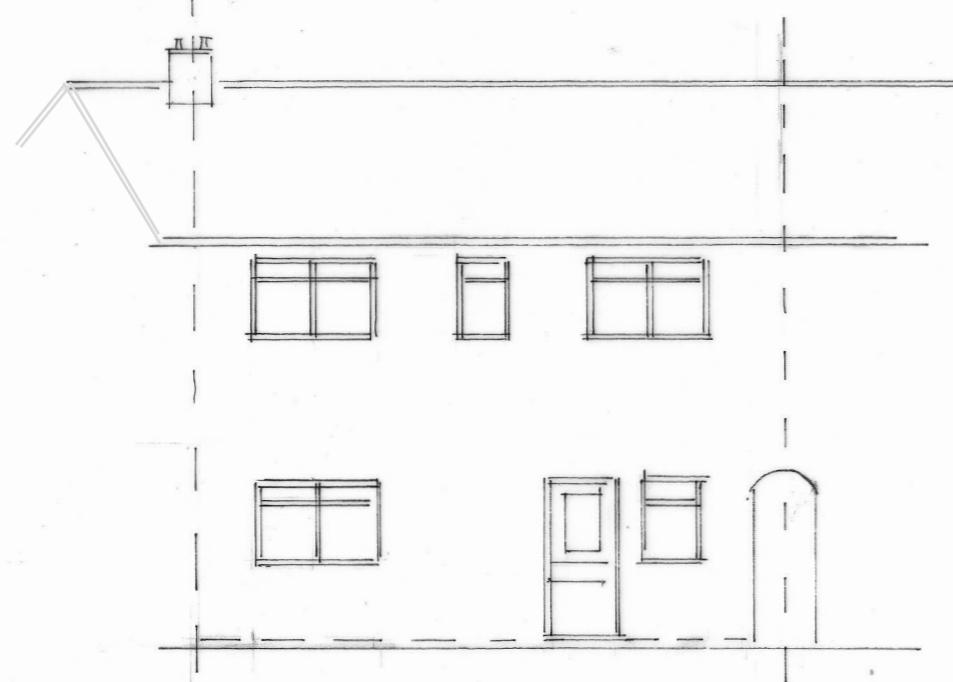


EXISTING REAR ELEVATION

**PROPOSED SINGLE STOREY  
REAR EXTENSION  
7 SOUTH ROAD WEST  
DRAYTON**

Scale 1:50@A3  
Drg No SR-SS-03  
Date 18 June 2025

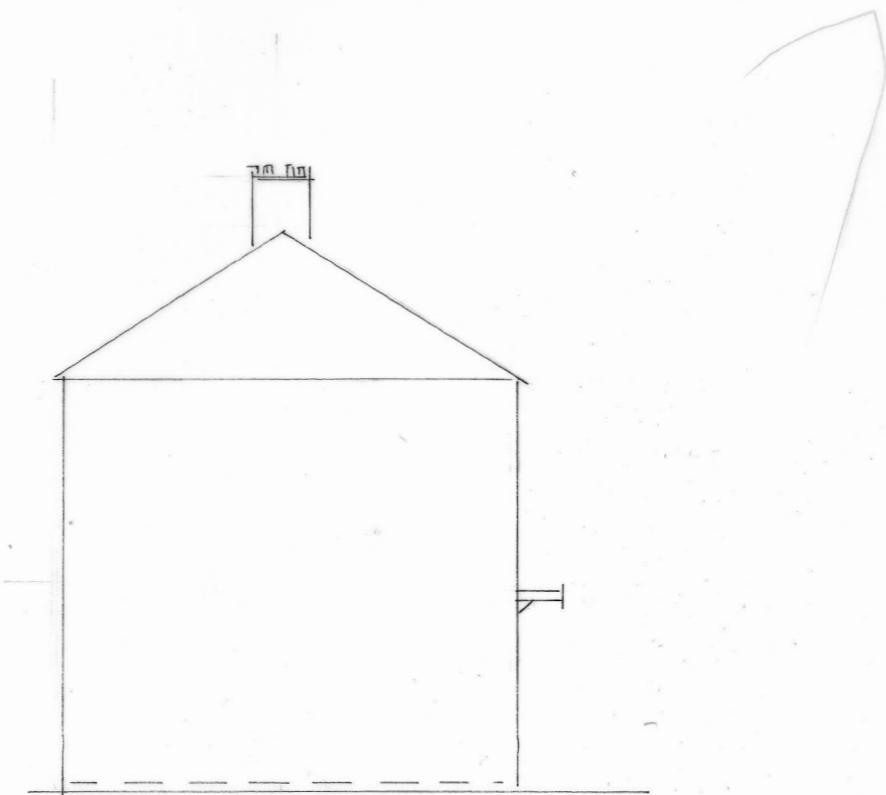

EXISTING SIDE ELEVATION (from No 9)

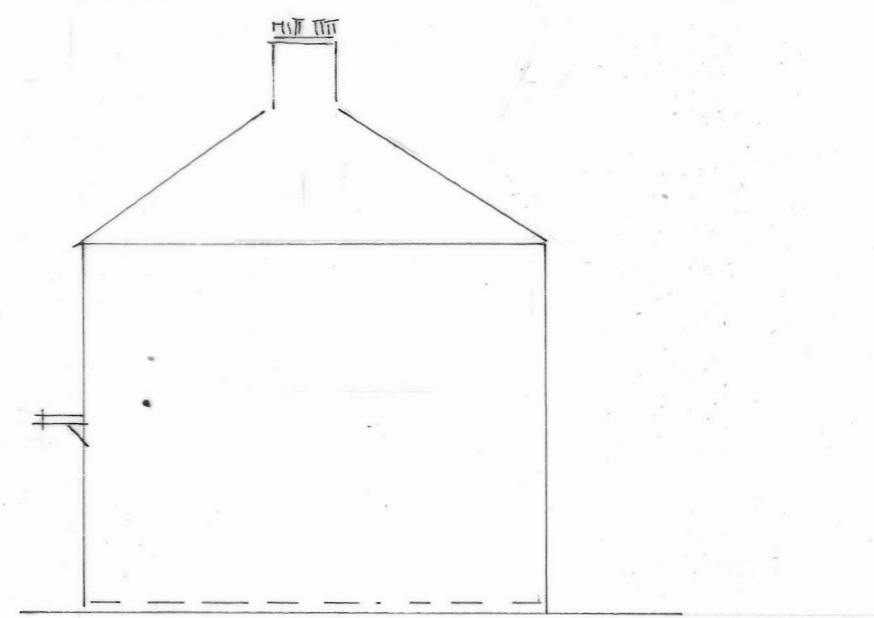

EXISTING SIDE ELEVATION (from No 5)