



1:100
@A3



PROPOSED REAR ELEVATION

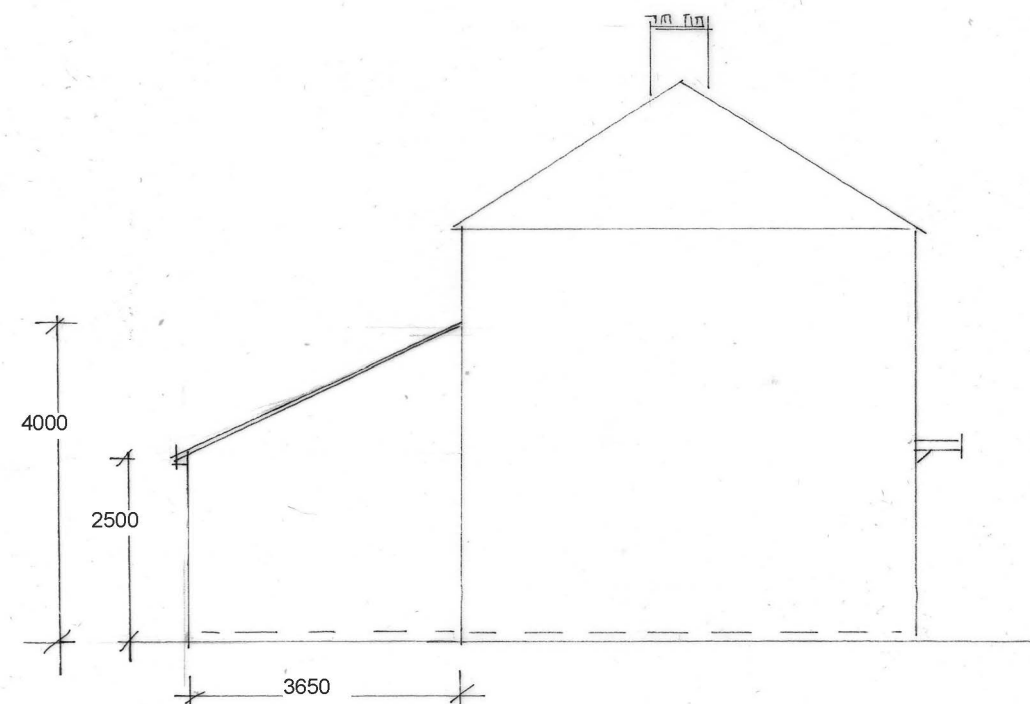

PROPOSED SIDE ELEVATION (from No 9)

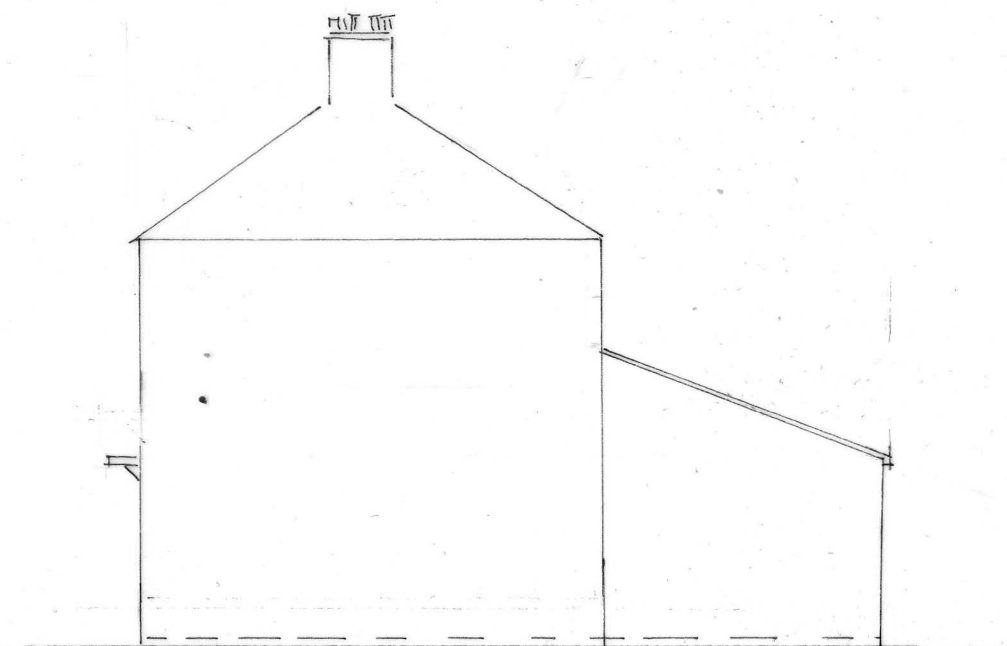

PROPOSED SIDE ELEVATION (from No 5)

All materials used on all exterior work to be of a similar appearance to those used in the construction of the exterior of the existing house
All measurements in millimeters

PROPOSED SINGLE STOREY
REAR EXTENSION
7 SOUTH ROAD WEST
DRAYTON

Scale 1:50@A3
Drg No SR-SS-04
Date 18 June 2025