


0m 1m 2m 3m 4m

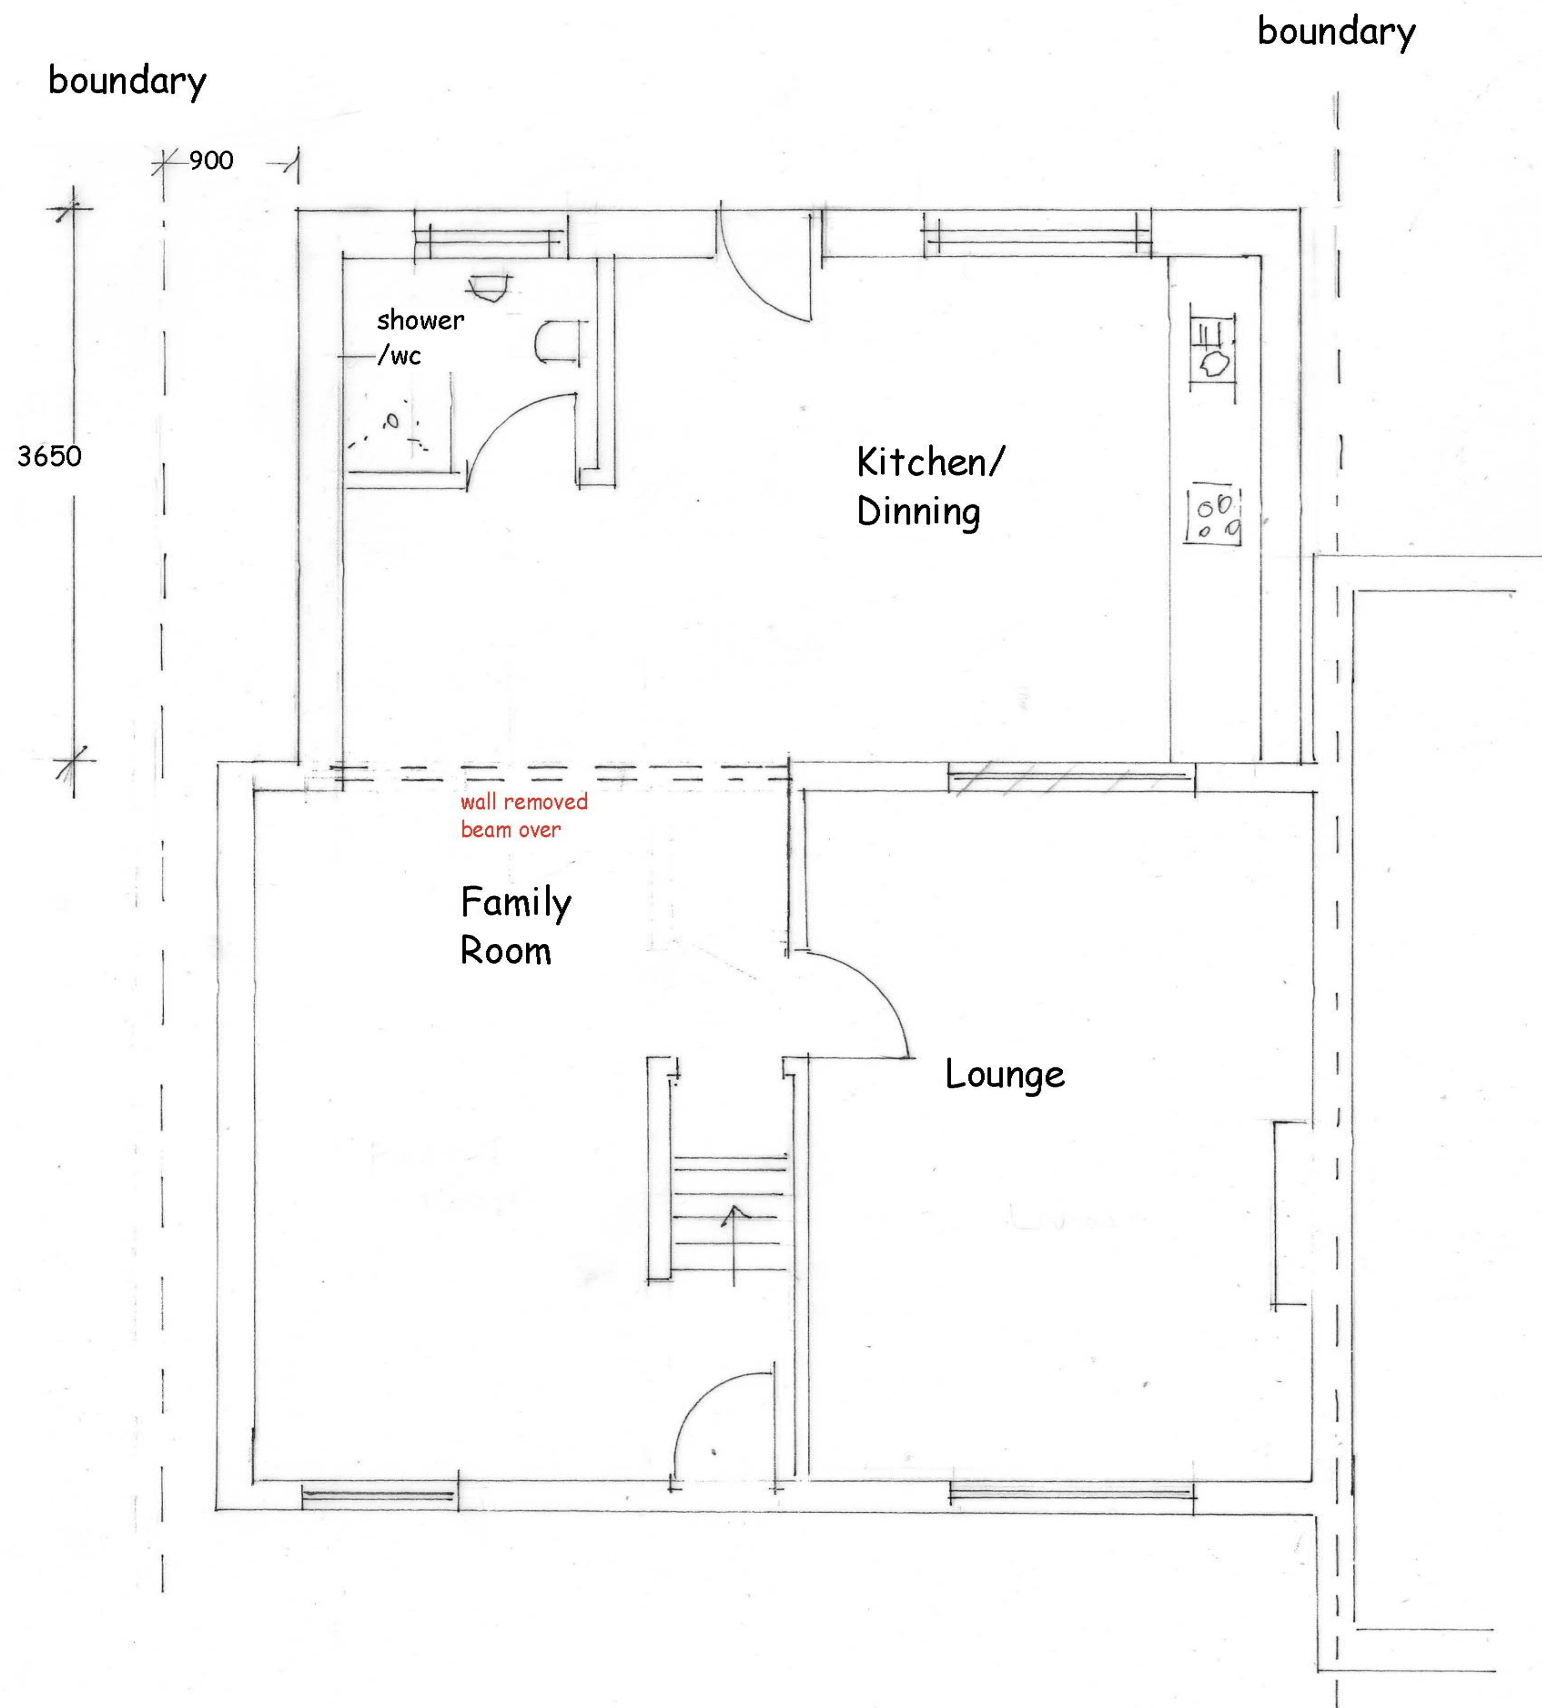

PROPOSED GROUND FLOOR PLAN

NOTES

1. All measurements in millimeters

PROPOSED SINGLE STOREY
REAR EXTENSION
7 SOUTH ROAD WEST
DRAYTON

Scale 1:50@A3
Drg No SR-SS-02
Date 18 June 2025