




1:100
A3

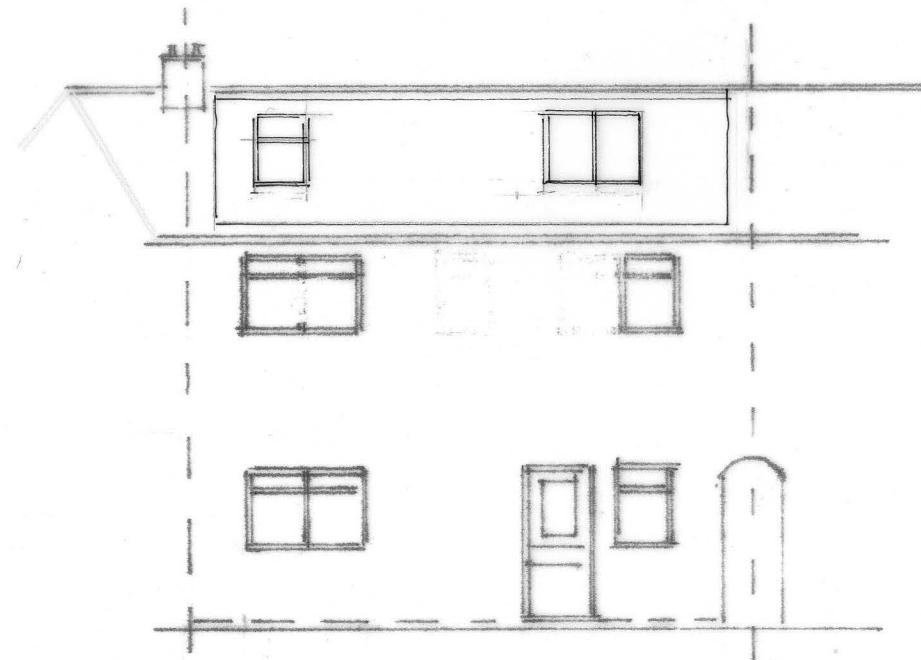

EXISTING REAR ELEVATION

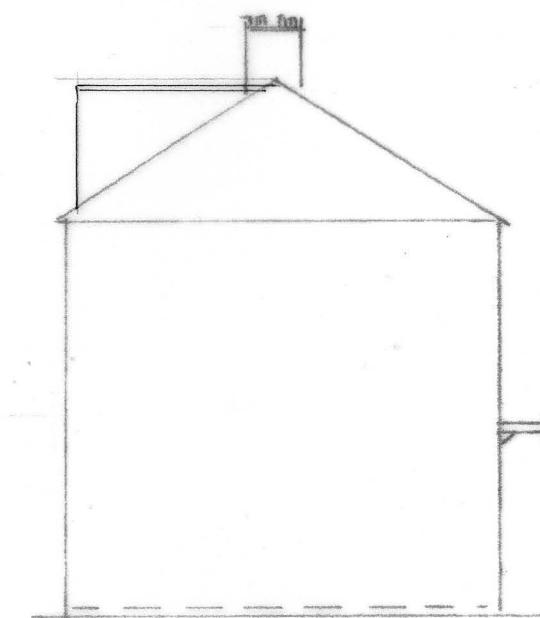

EXISTING SIDE ELEVATION (from No 9)

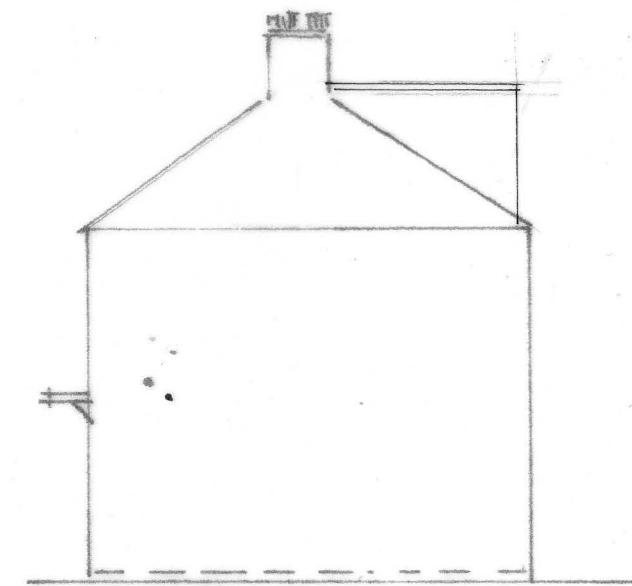

EXISTING SIDE ELEVATION (from No 5)

PROPOSED SINGLE STOREY
REAR EXTENSION
7 SOUTH ROAD WEST
DRAYTON

Scale 1:50@A3
Drg No SR-SS-03
Date 18 June 2025
Rev A-11/9/25 dormer added windows changed