
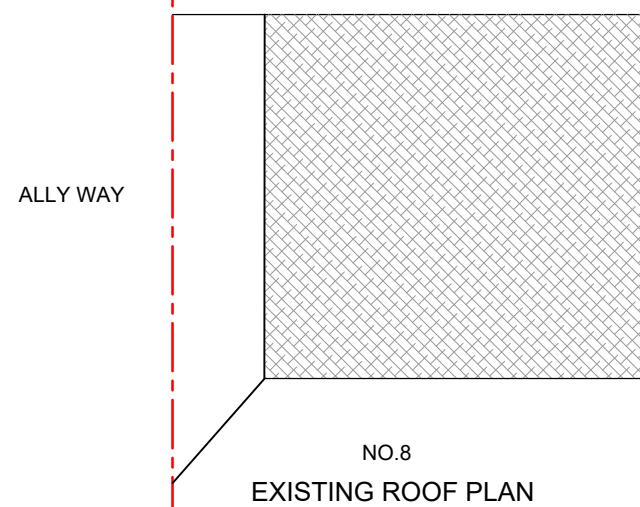
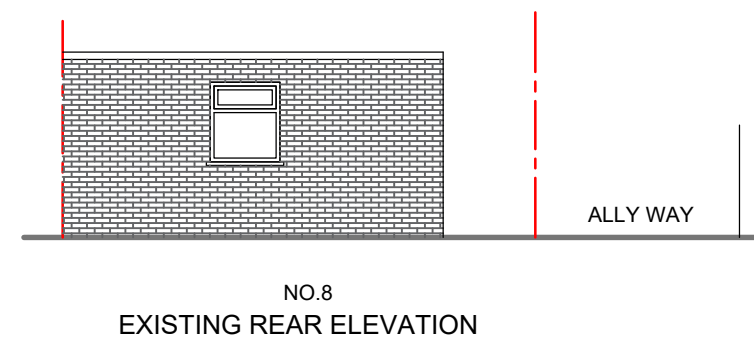
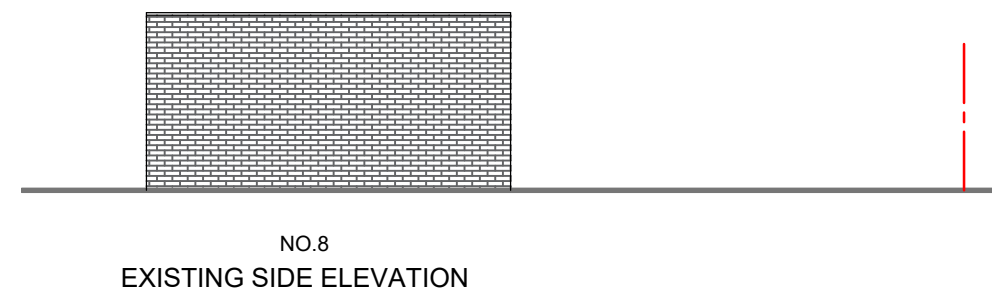
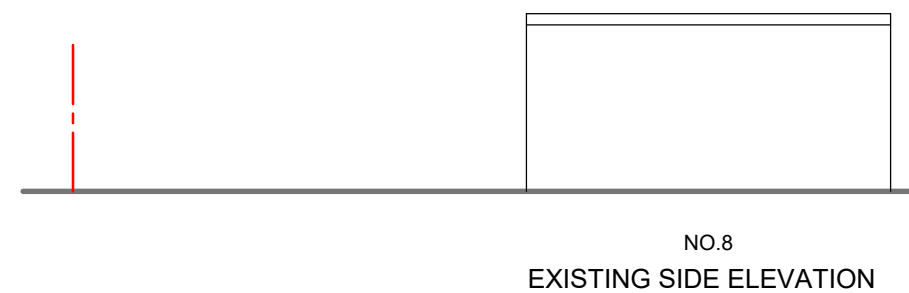
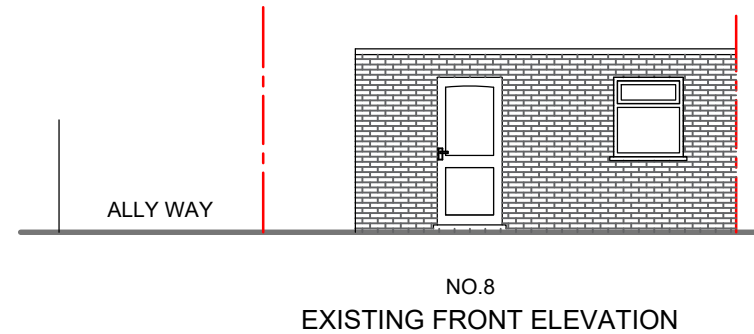


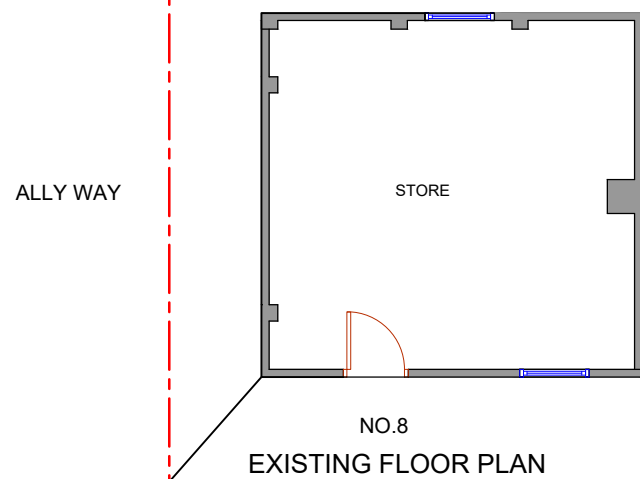

NOTES :

[illegible]

SJR DESIGN LTD.
(ARCHITECTURAL DESIGN & CONSULTANT)

Client	MR. AASHRAYA THAPA
--------	--------------------

Job Title
8 DICKENS AVENUE UXBRIDGE UB8 3DH

Drawing Title EXISTING FLOOR PLANS AND ELEVATIONS

Scale: 1 : 100 / (A3)

Date: JANUARY 2025

Date: JANUARY 2020	
Checked by:	Drawn by: RS

Drg No.
TP/689/OUT02

Rev.

