
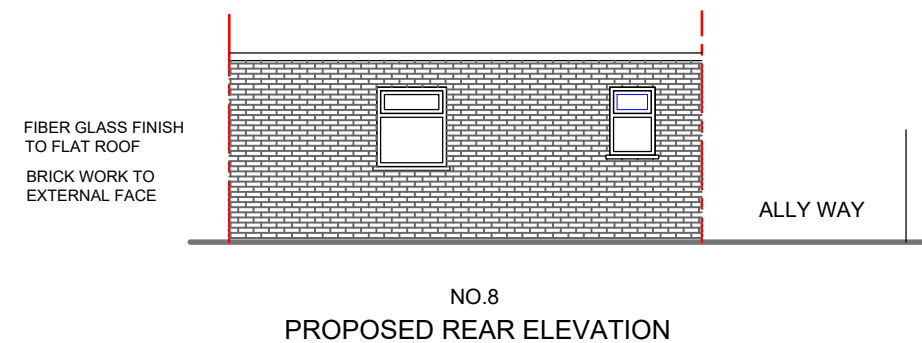
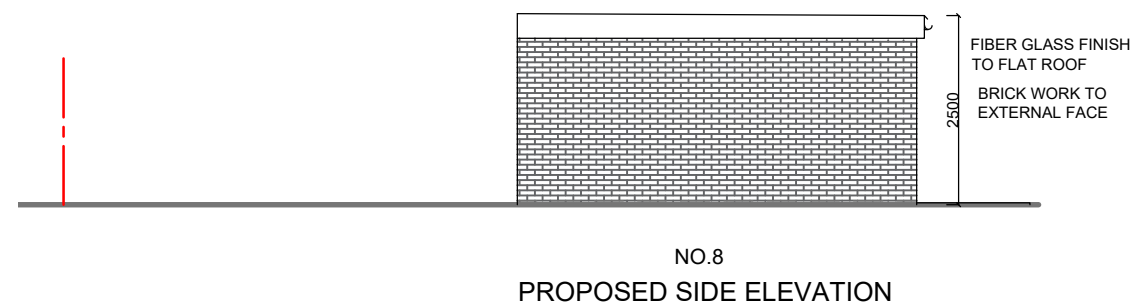


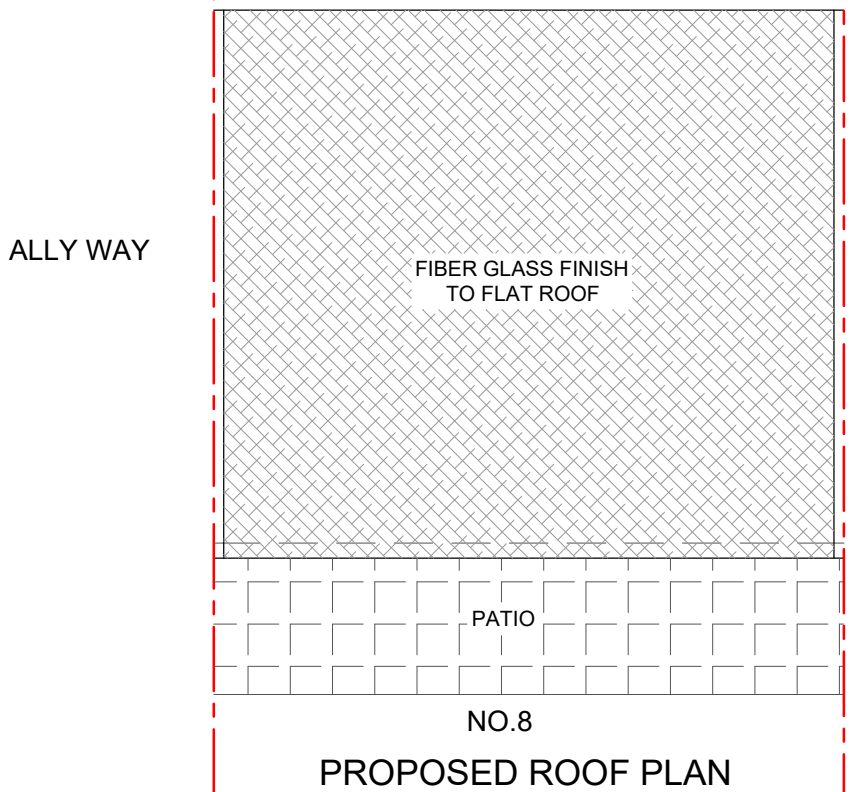

NOTES :		
	Date	Revisions
<i>SJR DESIGN LTD.</i> (ARCHITECTURAL CONSULTANTS)		
Client MR. AASHRAYA THAPA		
Job Title 8 DICKENS AVENUE UXBRIDGE UB8 3DH		
Drawing Title PROPOSED FLOOR PLANS AND ELEVATIONS		
Scale: 1 : 100 / (A3)		
Date: JANUARY 2025		
Checked by:		Drawn by: RS
Drg No. TP/689/OUT03		Rev.