


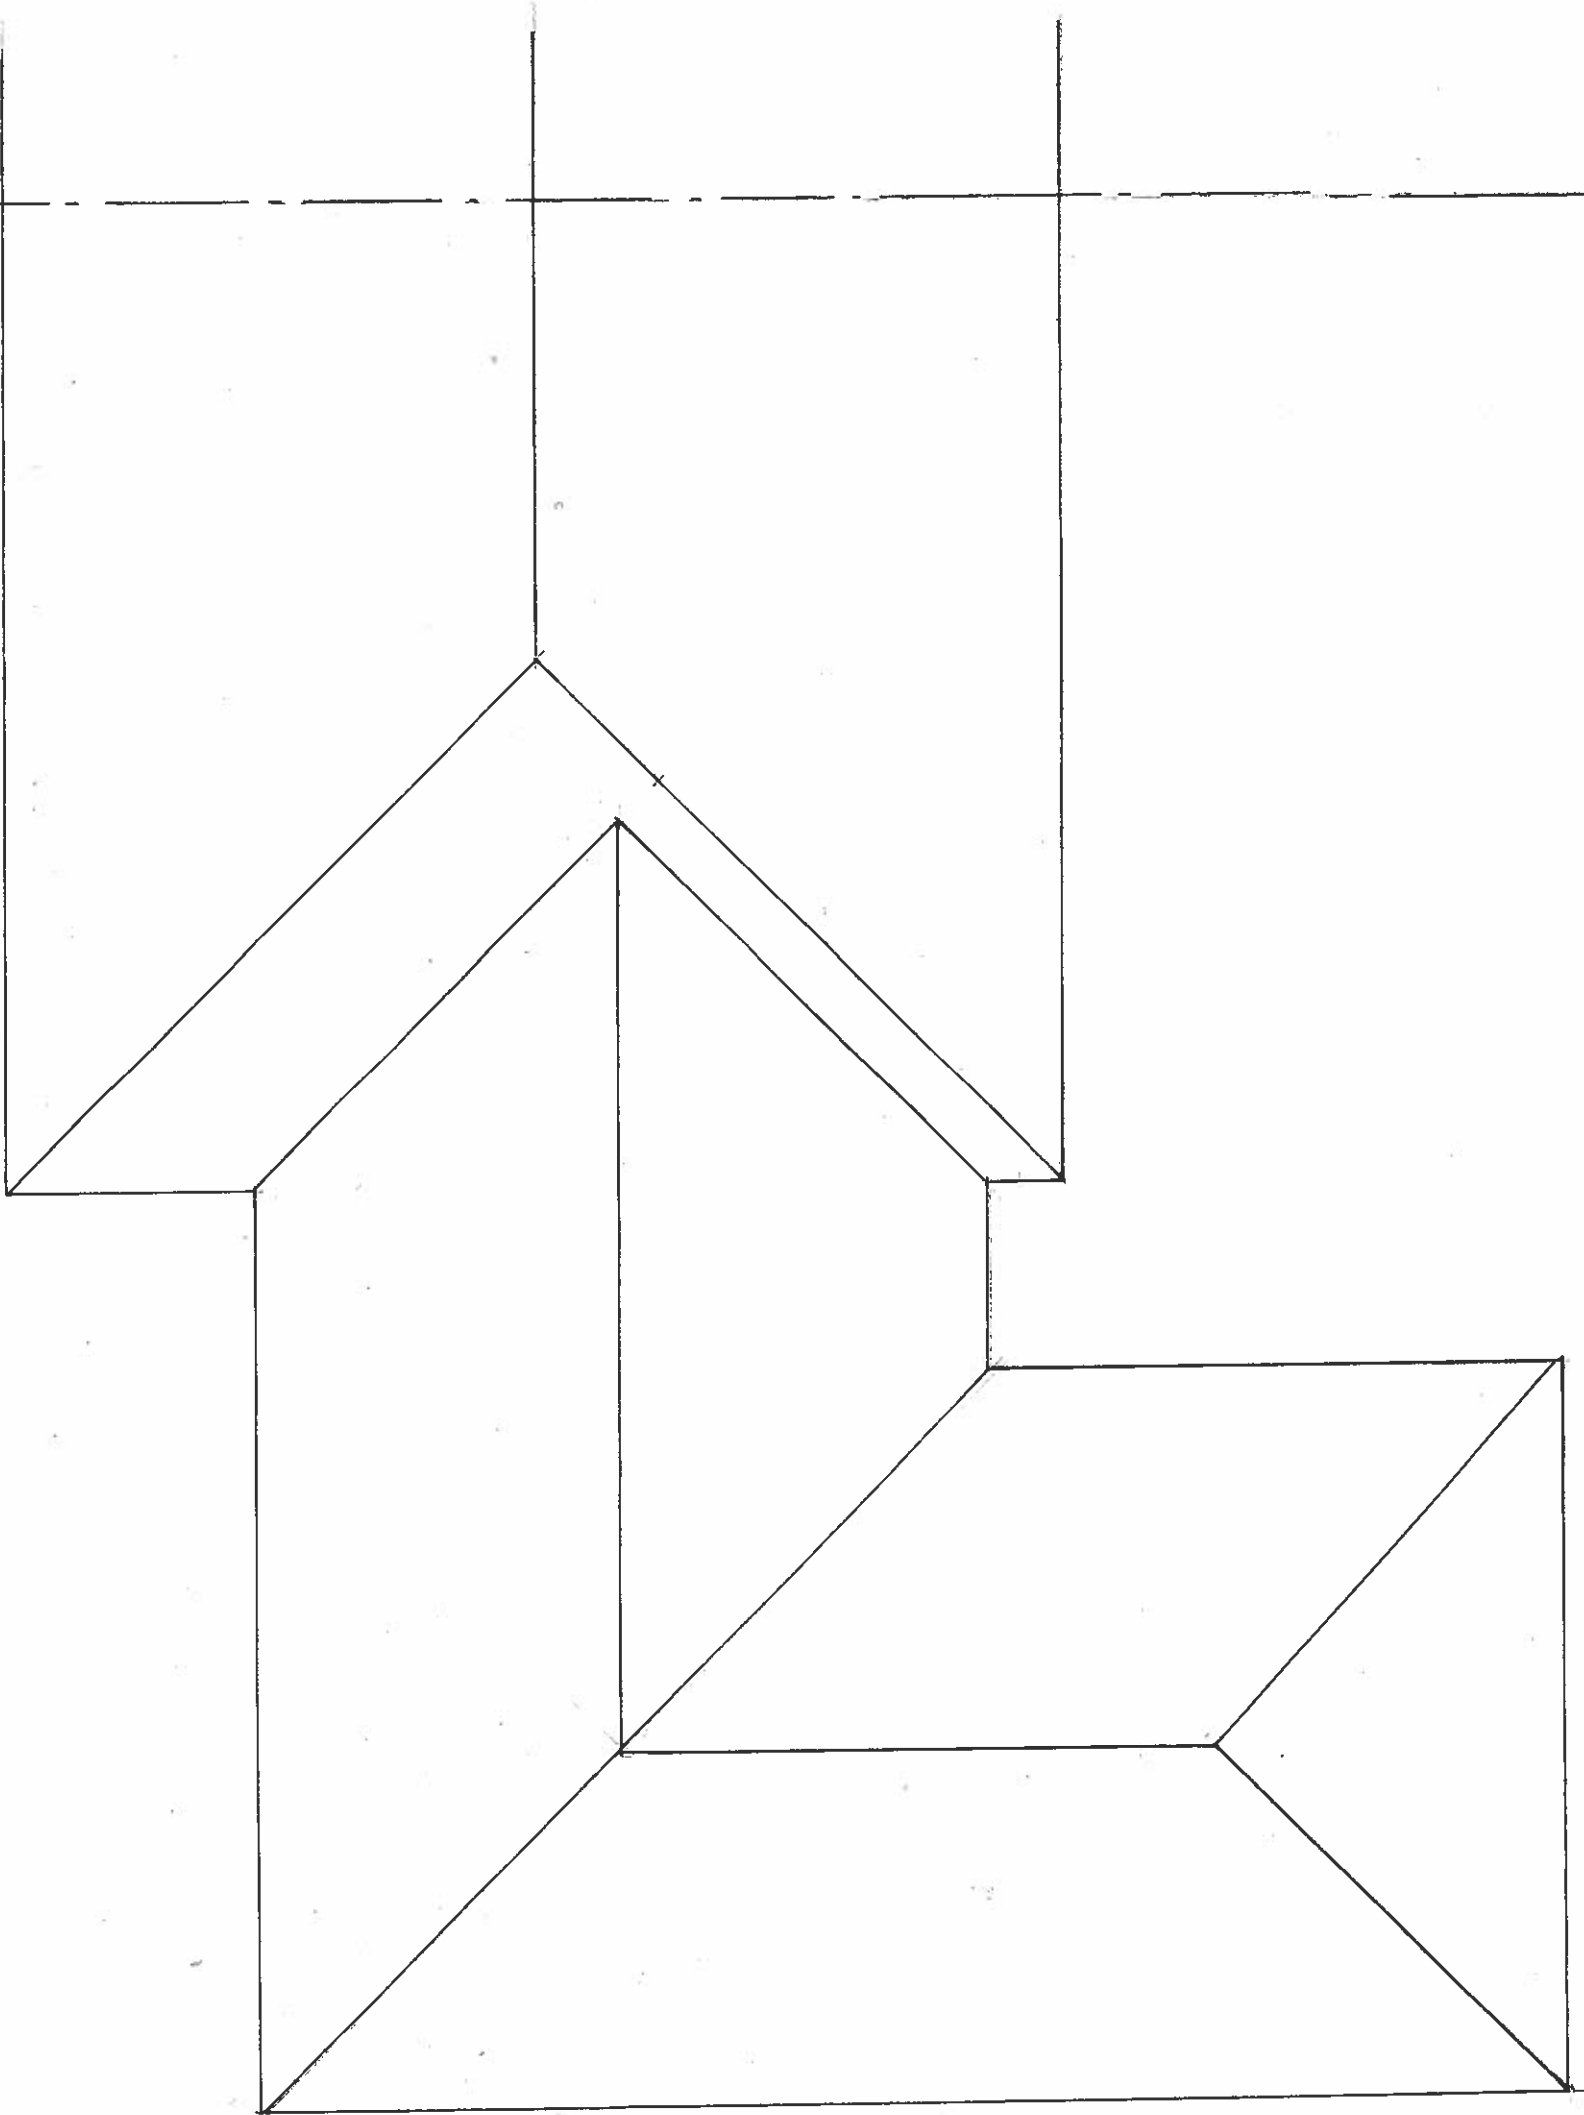

ROOF PLAN

Scale = 1:50
0 1 2 3 4m

Drg No PC2/04

February 2024