


EXISTING GROUND FLOOR PLAN
SCALE 1:100

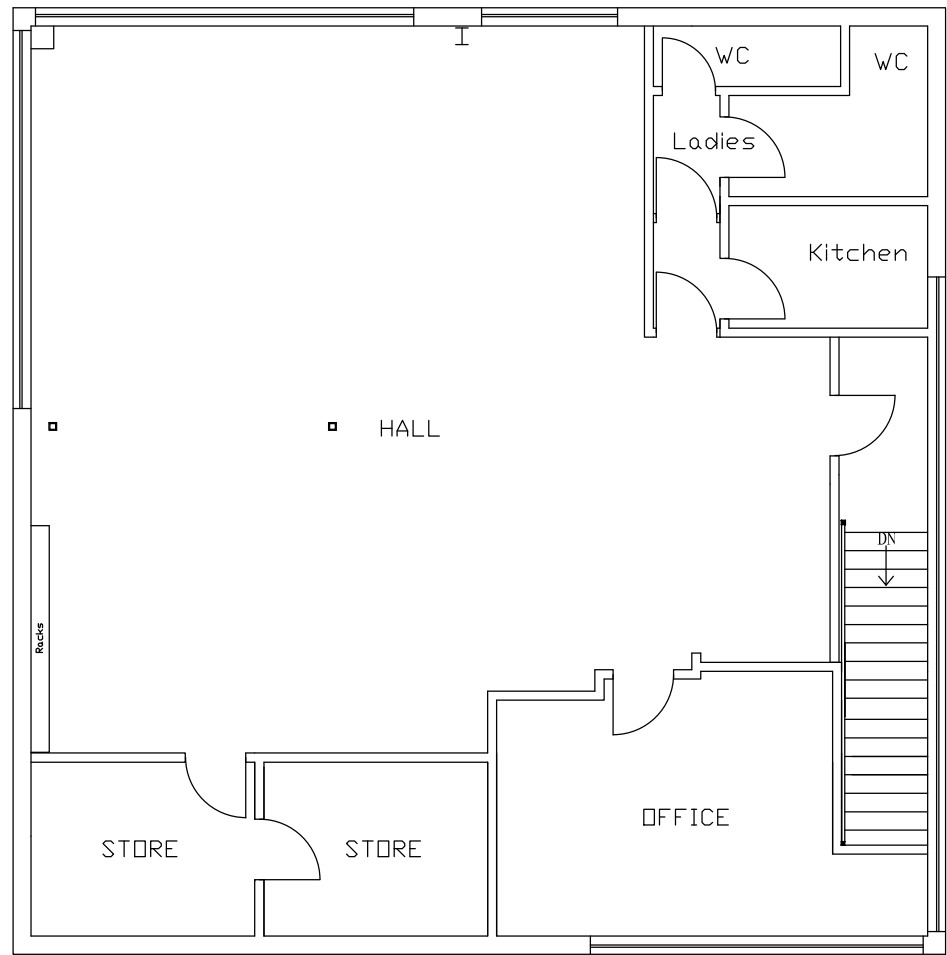

EXISTING FIRST FLOOR PLAN
SCALE 1:100

Rev.No	DATE	REV. NOTE
CAD REF		

Project Title		
Front Extension & Installation of Steel Stairs for 1st Floor Rear Emergency Exit.		
Layout Name		
EXISTING FLOOR PLANS		
Client	Hillingdon Borough Central Mosque.	
Site	Unit-1, Johnsons Industrial Estate, Silverdale Rd, HAYES, UB3 3BA.	
Drawn By		Designed By
LT		SA
Drawing No		Revision No
22HL/01		00
Compass	Date	Scale
	26-06-2022	1:100
	Project No	Sheet No
		-
HEAD OFFICE : S A Design & Management saud_ahmad67@outlook.com Phone : 0044 7930880404		
THIS DRAWING IS A COPYRIGHT OF S A DESIGN & MANAGEMENT AND MUST NOT BE DUPLICATED OR REPRODUCED WITHOUT PERMISSION FROM THE COMPANY.		

