

Proposed Ground Floor

0 0.5 1M 2 3 4 5M

THIS DRAWING SHOULD BE READ IN
CONJUNCTION WITH THE SPECIFICATION.
IT REMAINS THE COPYRIGHT OF THE DESIGNER AND MUST NOT
BE USED, ALTERED OR COPIED WITHOUT PERMISSION


Proposed First Floor
Front Extension.

SITE: 6 Hoylake Crescent,
Ickenham,
Uxbridge. UB10 8JD



PROPERTY SERVICES
Architectural Designers
& Surveyors
Newbury (01635) 864956

DRAWN: DAF	SCALE: 1:50 @ A3	DATE: March '22
DRAWING NO: 22/247/04		REV:

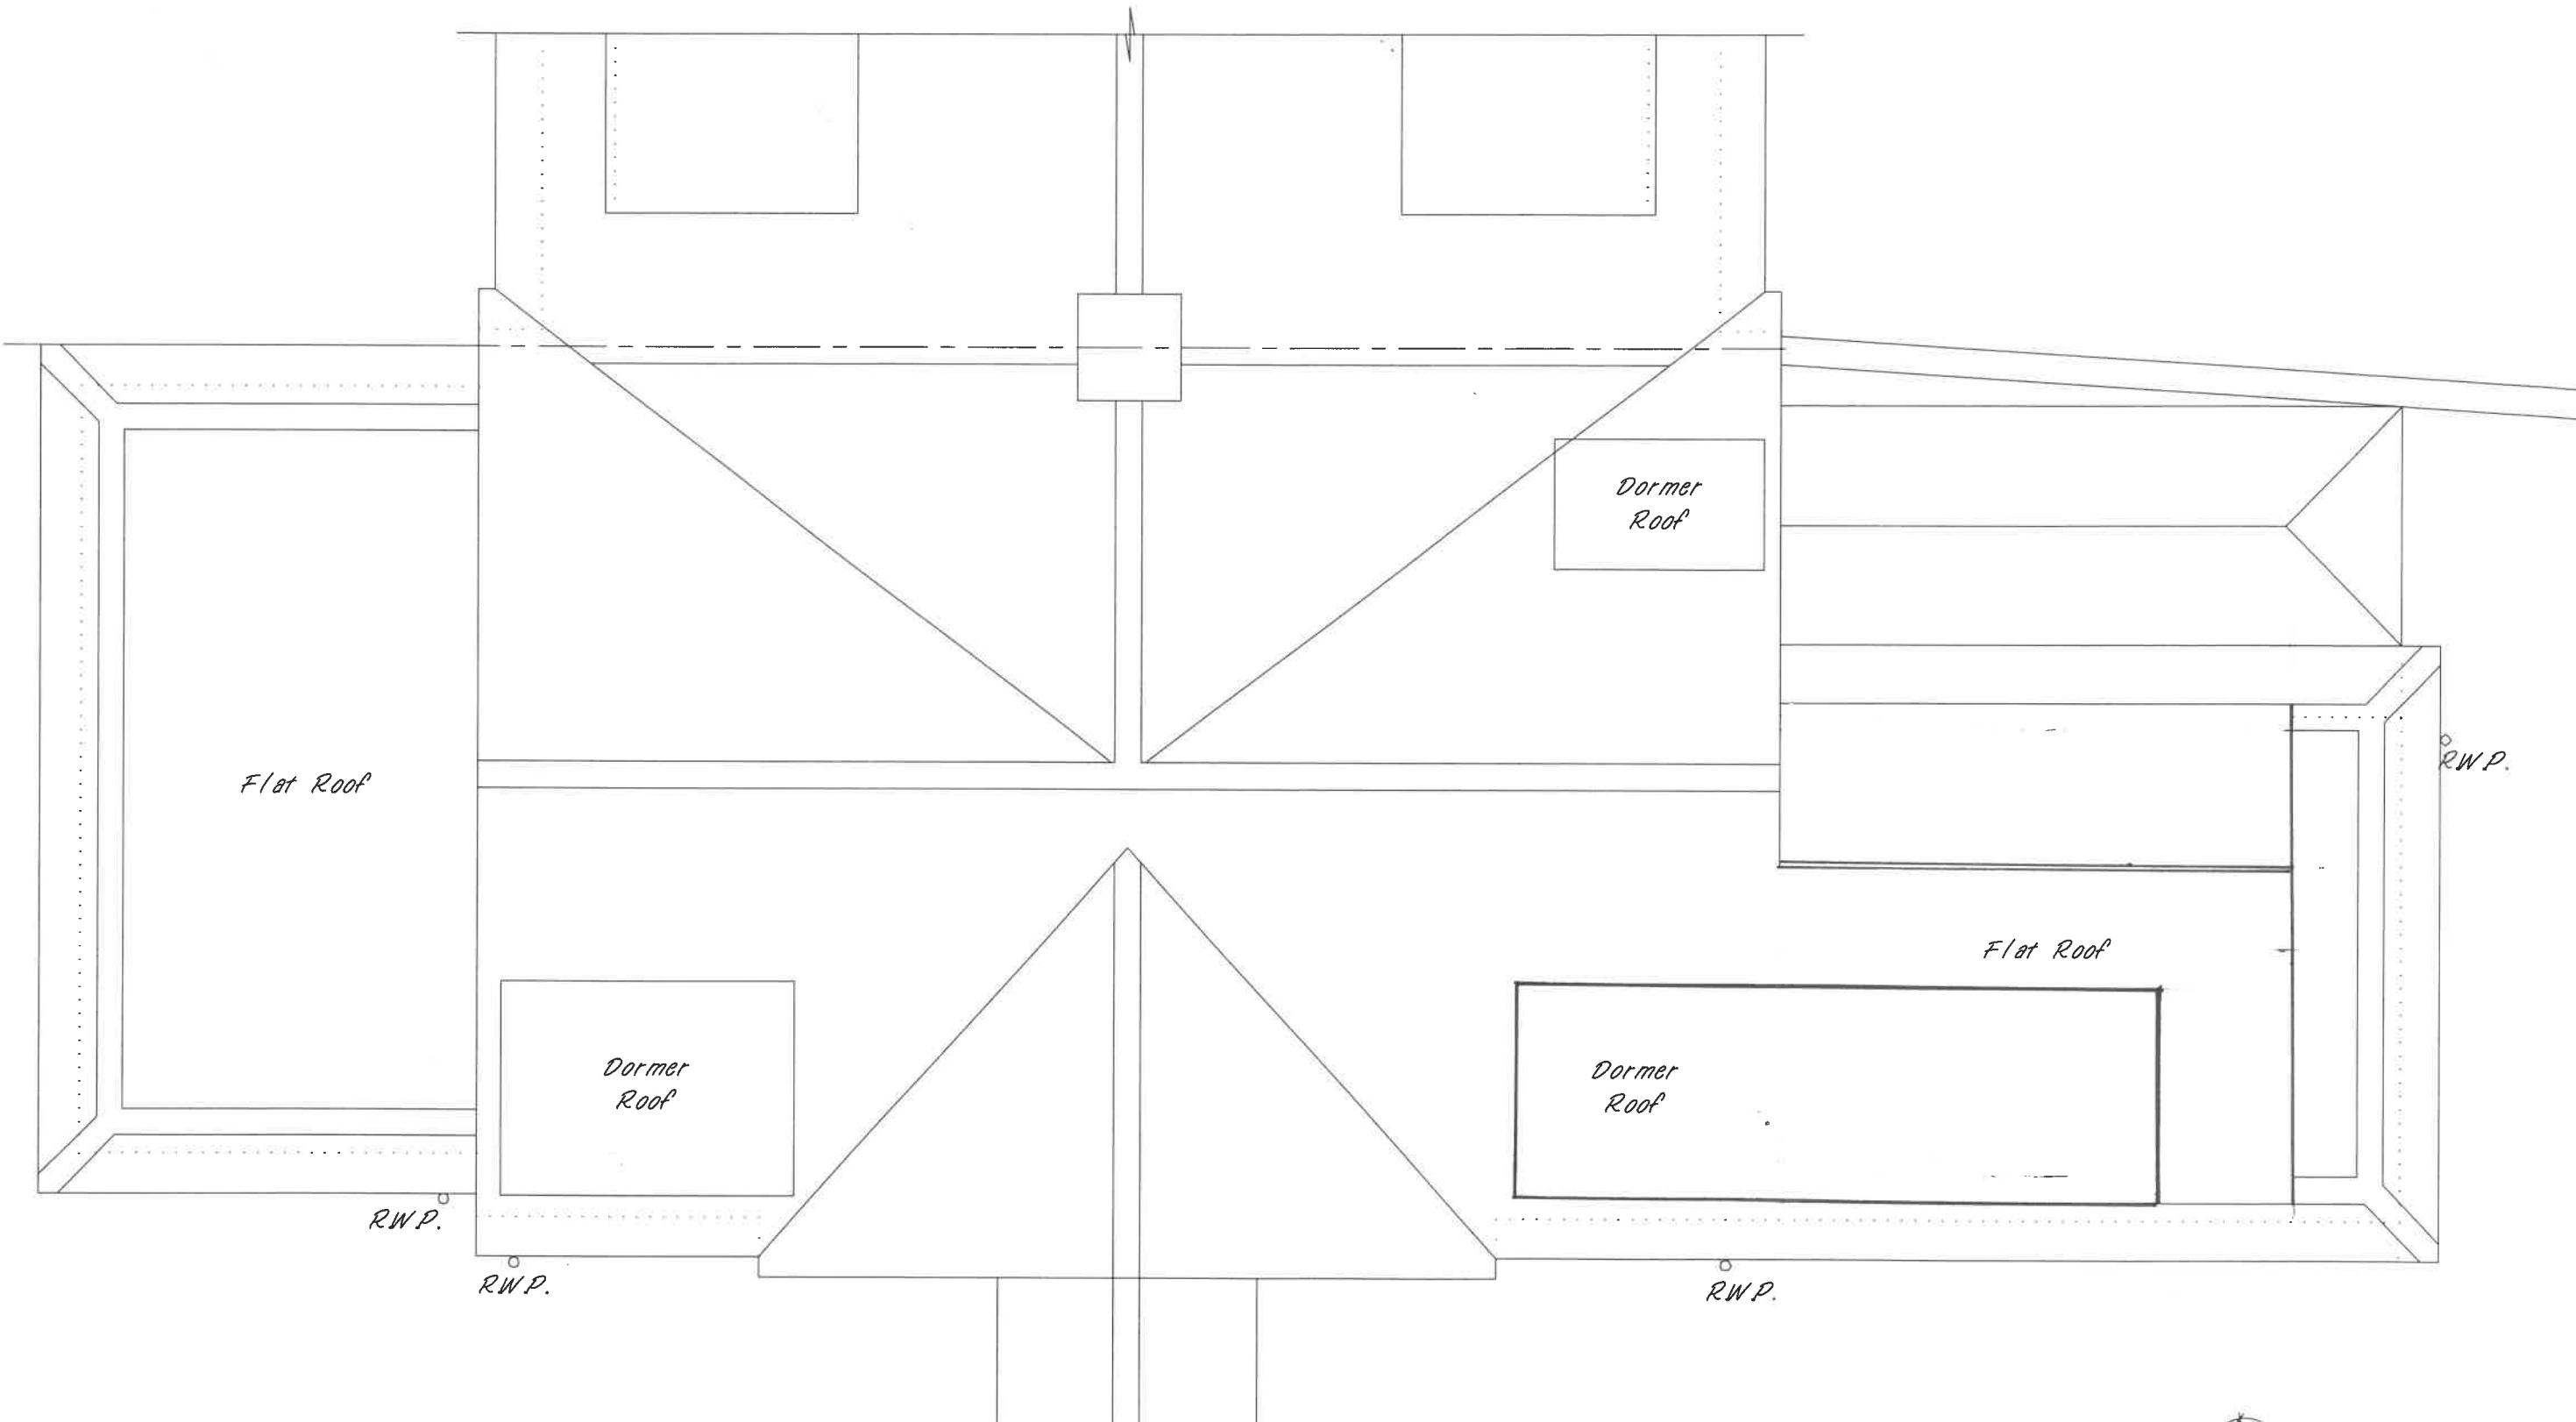

Proposed Roof Plan

0 0.5 1M 2 3 4 5M

THIS DRAWING SHOULD BE READ IN
CONJUNCTION WITH THE SPECIFICATION.
IT REMAINS THE COPYRIGHT OF THE DESIGNER AND MUST NOT
BE USED, ALTERED OR COPIED WITHOUT PERMISSION

Proposed First Floor
Front Extension.

SITE: 6 Hoylake Crescent,
Ickenham,
Uxbridge. UB10 8JD



PROPERTY SERVICES
Architectural Designers
& Surveyors
Newbury (01635) 864956


DRAWN:	SCALE:	DATE:
AMF	1 : 50 @ A3	April '20
DRAWING NO:		REV:
20/242/030		



Existing Front Elevation



Existing Side Elevation

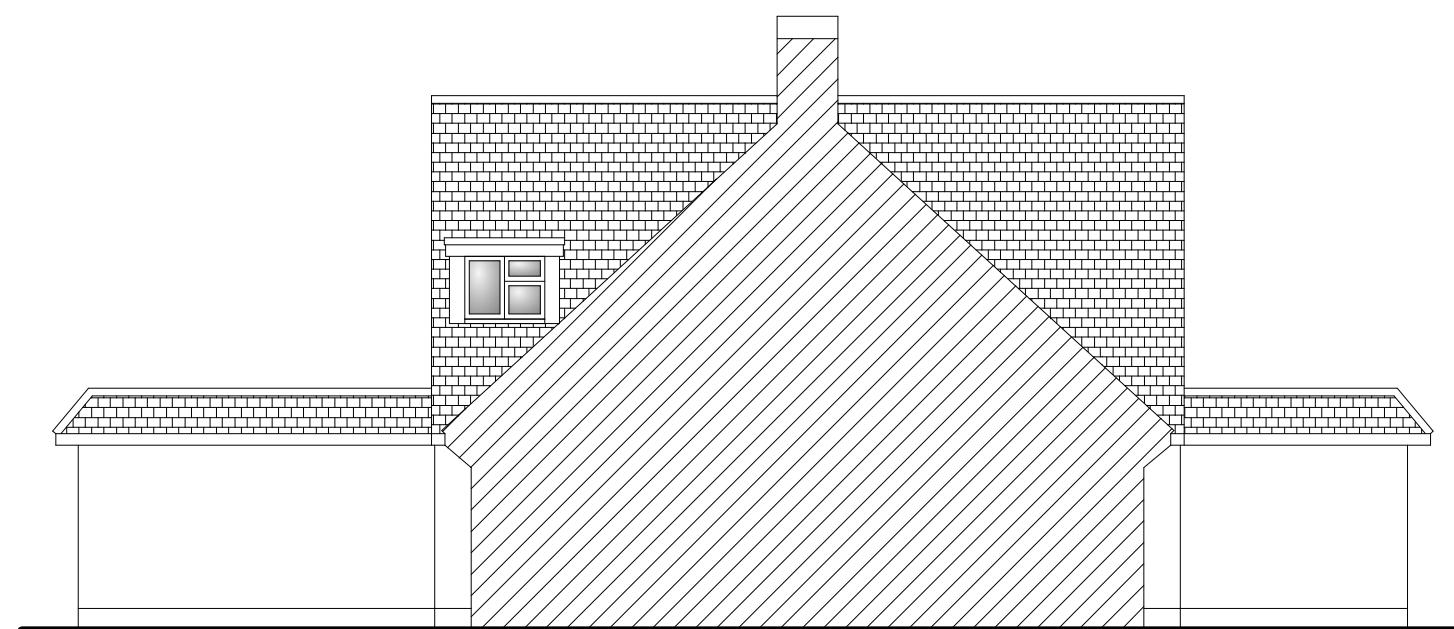

Existing Rear Elevation



Existing Side Elevation

0 0.5M 2 3 4 5 6 7 8 9 10M

THIS DRAWING SHOULD BE READ IN
CONJUNCTION WITH THE SPECIFICATION.
IT REMAINS THE COPYRIGHT OF THE DESIGNER AND MUST NOT
BE USED, ALTERED OR COPIED WITHOUT PERMISSION


Proposed First Floor
Front Extension.

SITE: 6 Hoylake Crescent,
Ickenham,
Uxbridge. UB10 8JD



PROPERTY SERVICES
Architectural Designers
& Surveyors
Newbury (01635) 864956

DRAWN:	SCALE:	DATE:
DAF	1: 100 @ A3	March '22
DRAWING NO:		REV:
22/247/03		

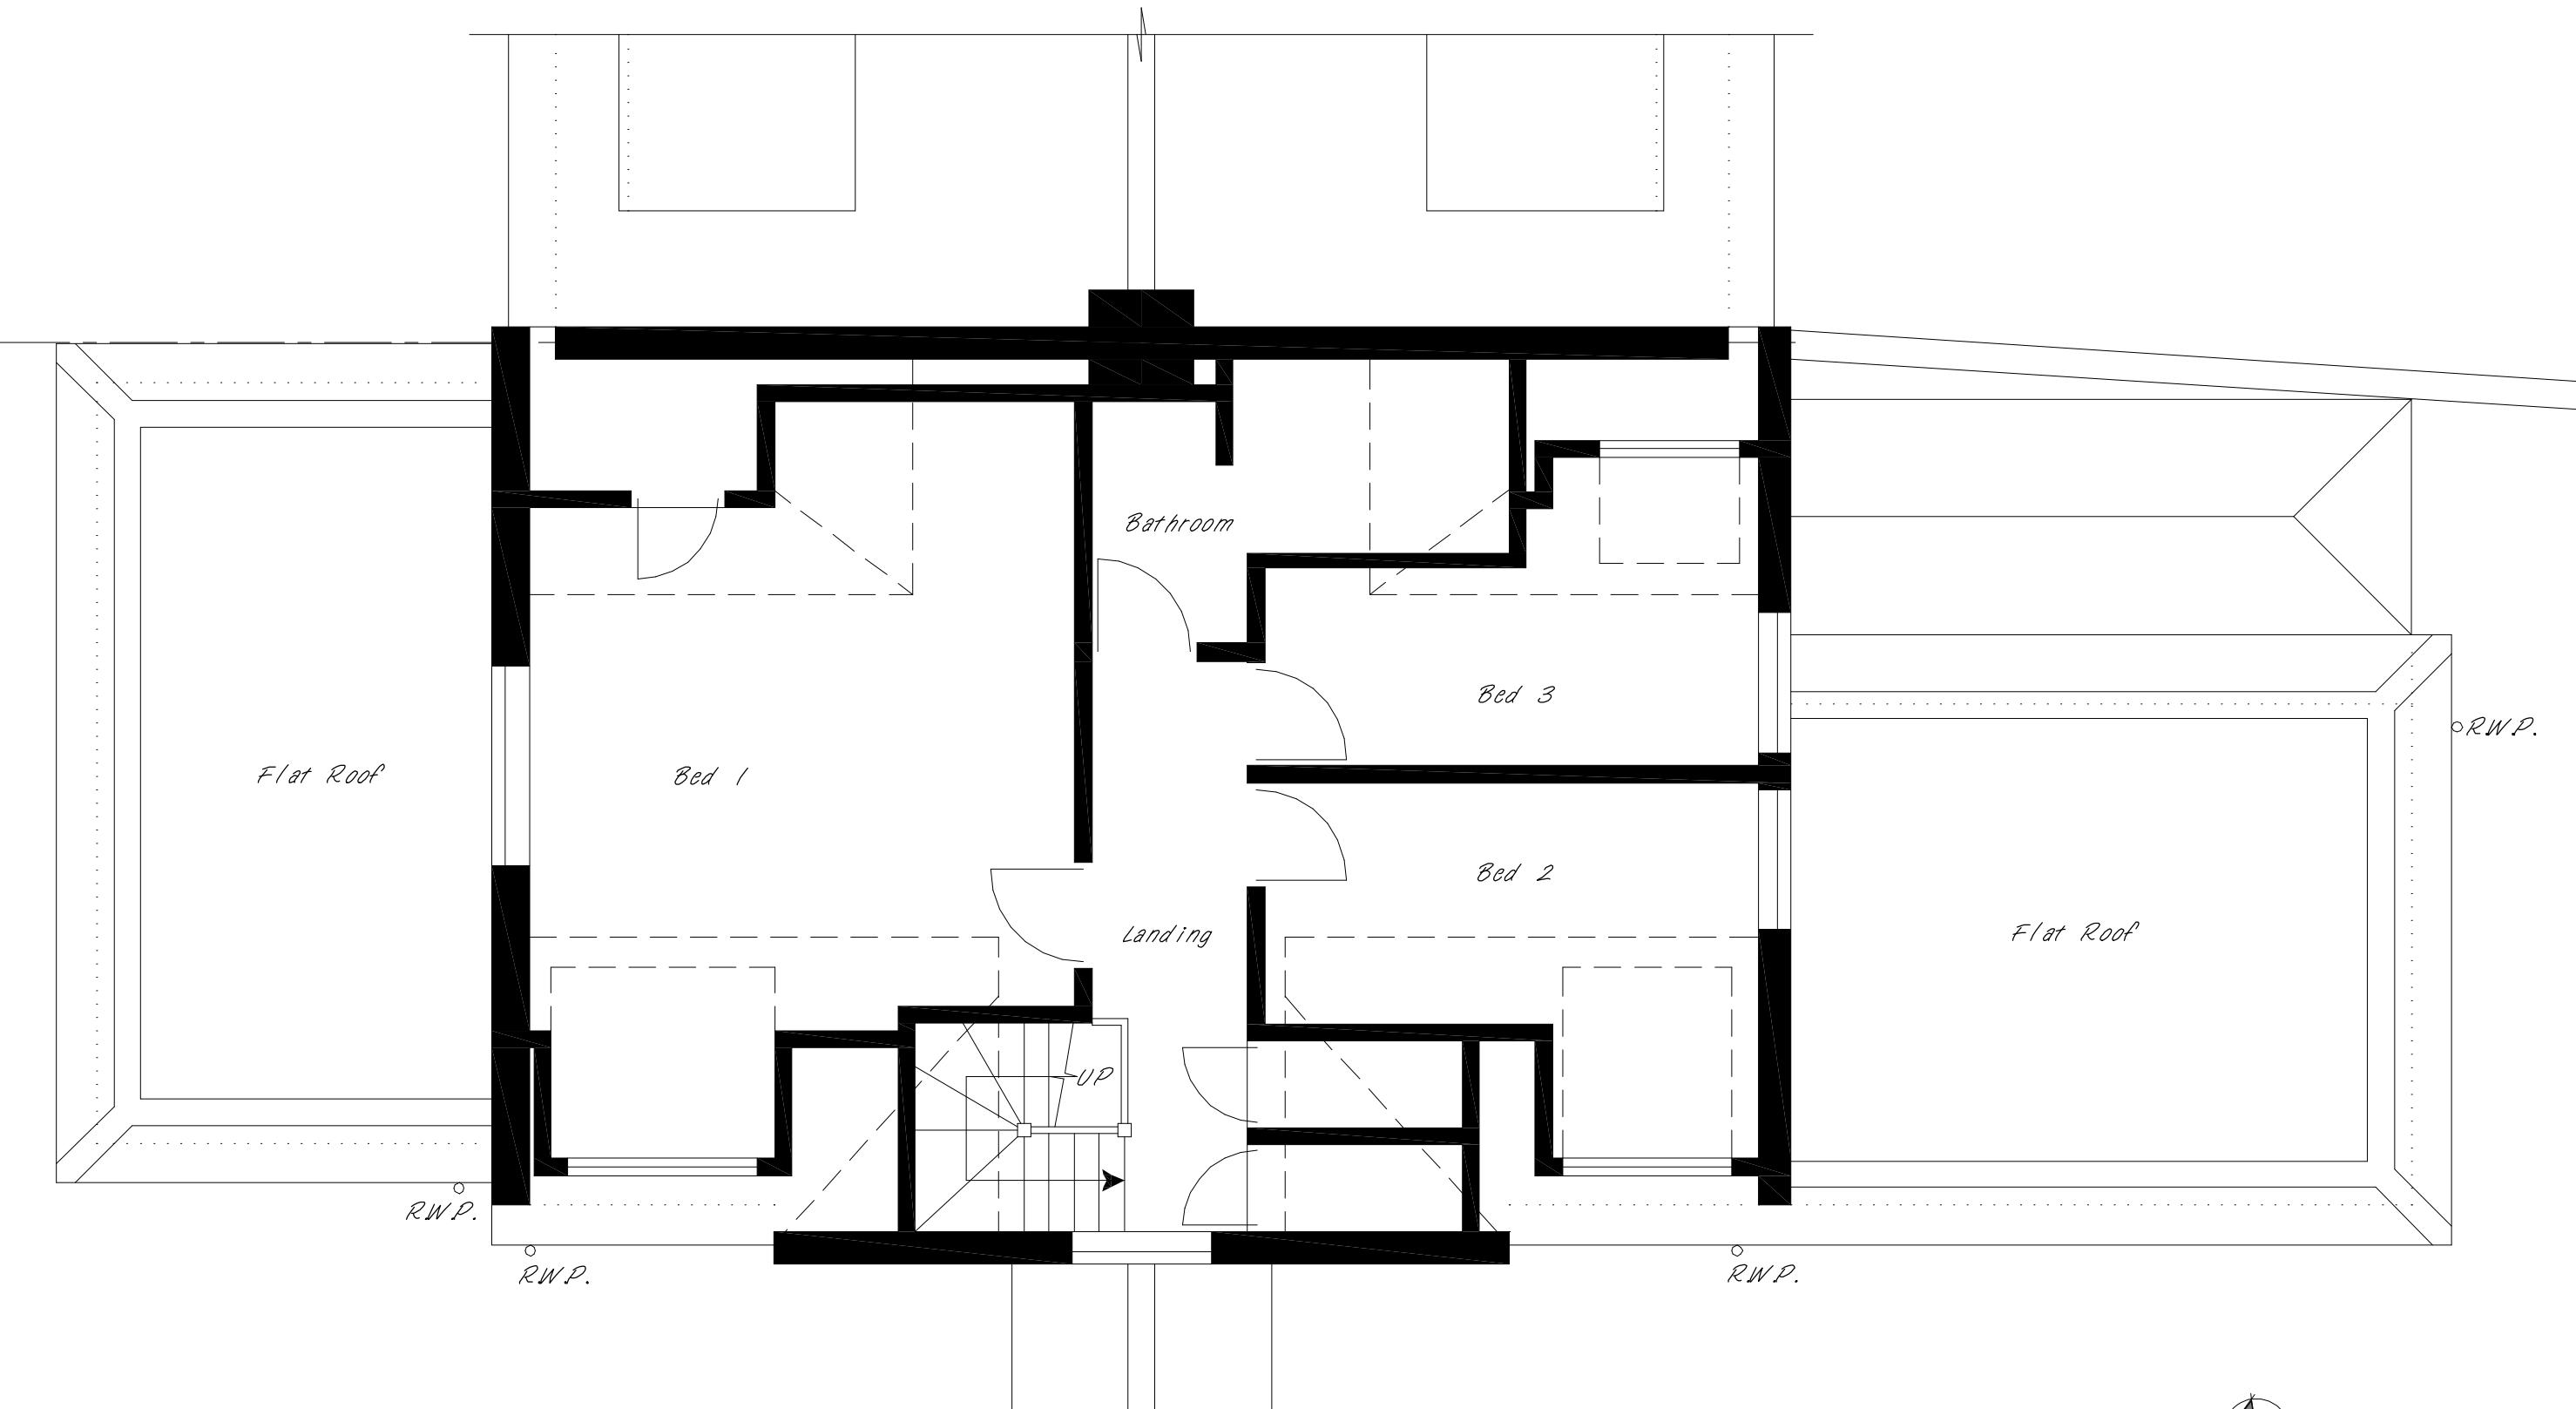

Existing First Floor

0 0.5 1M 2 3 4 5M

THIS DRAWING SHOULD BE READ IN
CONJUNCTION WITH THE SPECIFICATION.
IT REMAINS THE COPYRIGHT OF THE DESIGNER AND MUST NOT
BE USED, ALTERED OR COPIED WITHOUT PERMISSION


Proposed First Floor
Front Extension.

SITE: 6 Hoylake Crescent,
Ickenham,
Uxbridge. UB10 8JD



PROPERTY SERVICES
Architectural Designers
& Surveyors
Newbury (01635) 864956

DRAWN: DAF	SCALE: 1: 50 @ A3	DATE: March '22
DRAWING NO: 22/247/02		REV:

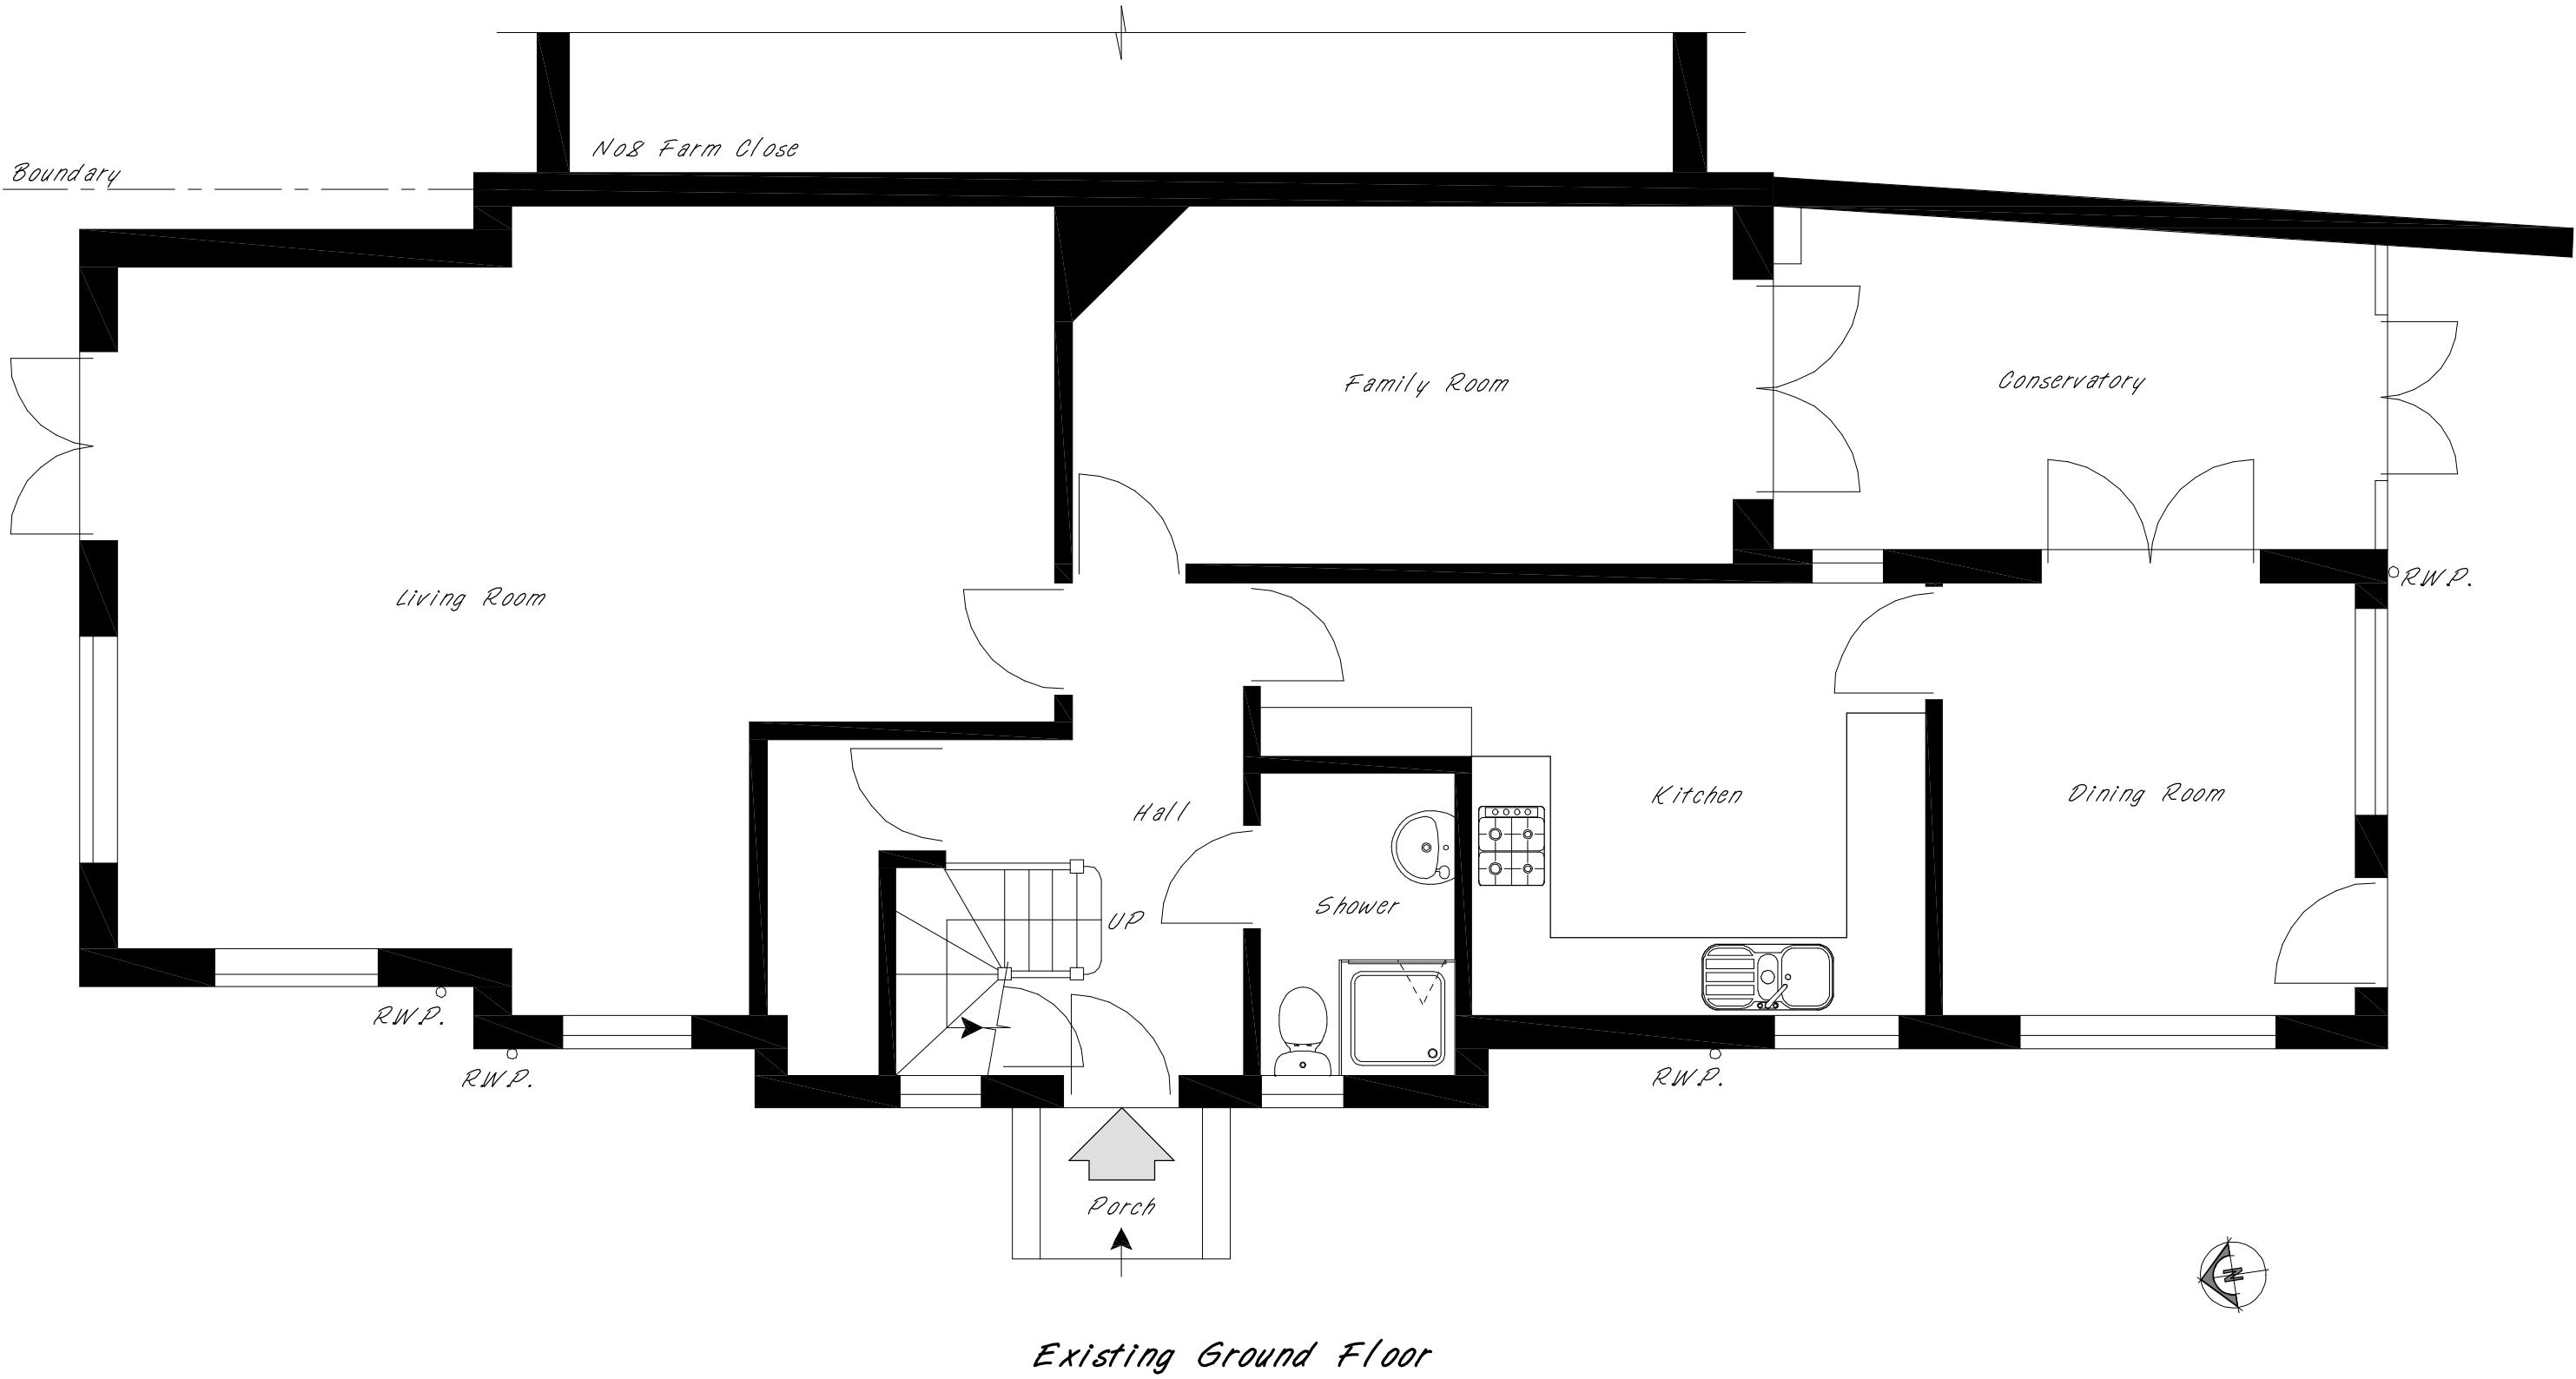

THIS DRAWING SHOULD BE READ IN
CONJUNCTION WITH THE SPECIFICATION.
IT REMAINS THE COPYRIGHT OF THE DESIGNER AND MUST NOT
BE USED, ALTERED OR COPIED WITHOUT PERMISSION


Proposed First Floor
Front Extension.

SITE: 6 Hoylake Crescent,
Ickenham,
Uxbridge. UB10 8JD



PROPERTY SERVICES
Architectural Designers
& Surveyors
Newbury (01635) 864956

DRAWN: DAF	SCALE: 1:50 @ A3	DATE: March '22
DRAWING NO: 22/247/01		REV:

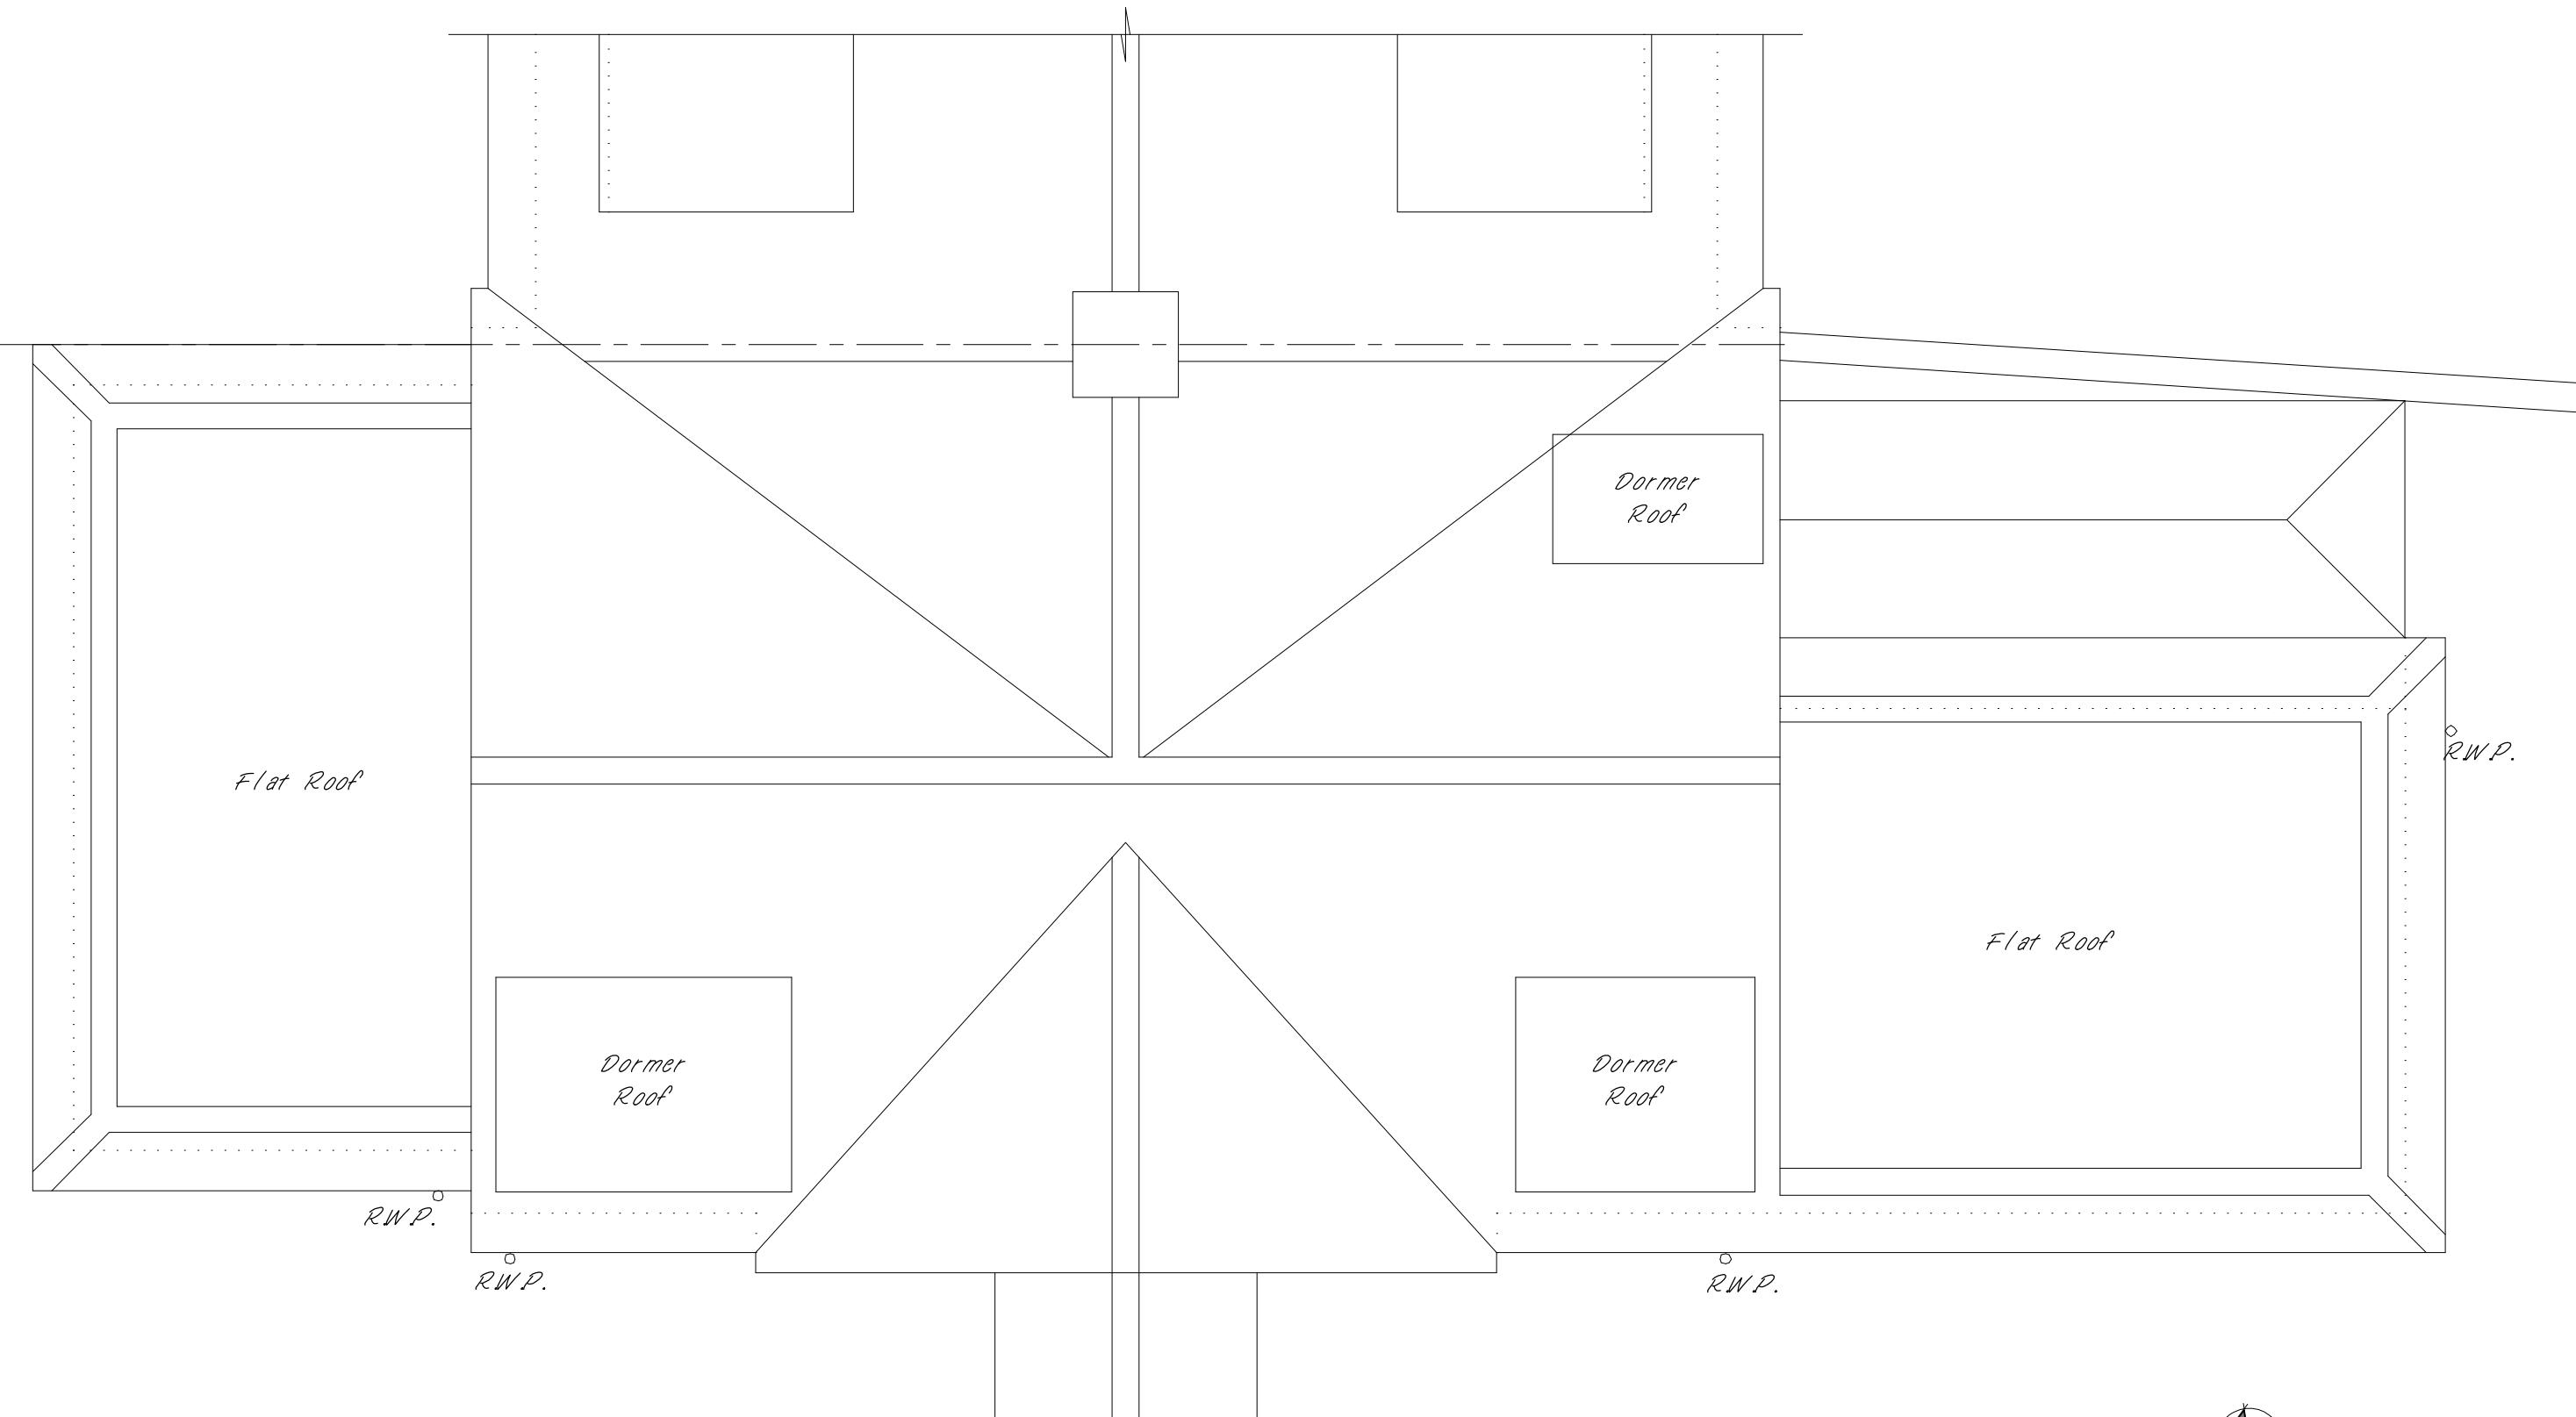

Existing Roof Plan

0 0.5 1M 2 3 4 5M

THIS DRAWING SHOULD BE READ IN
CONJUNCTION WITH THE SPECIFICATION.
IT REMAINS THE COPYRIGHT OF THE DESIGNER AND MUST NOT
BE USED, ALTERED OR COPIED WITHOUT PERMISSION


Proposed First Floor
Front Extension.

SITE: 6 Hoylake Crescent,
Ickenham,
Uxbridge. UB10 8JD



PROPERTY SERVICES
Architectural Designers
& Surveyors
Newbury (01635) 864956


DRAWN: AMF	SCALE: 1:50 @ A3	DATE: April '20
DRAWING NO: 20/242/03		REV:

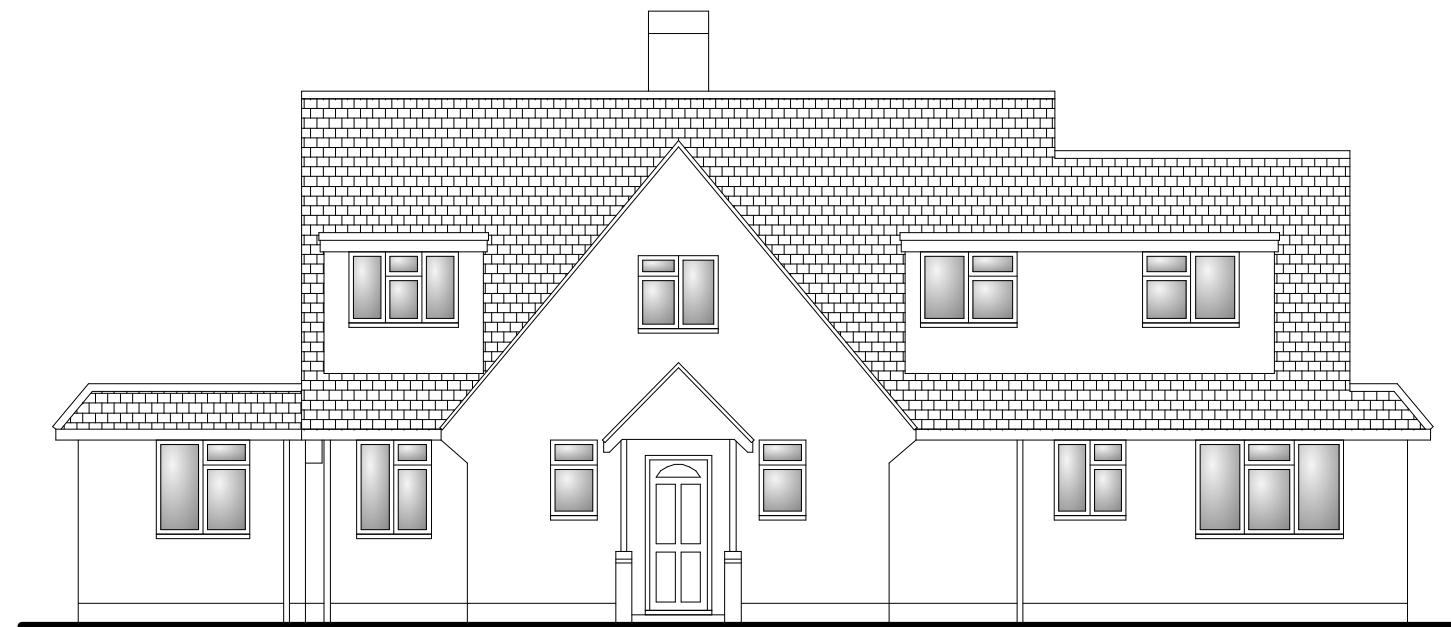

Proposed Front Elevation



Proposed Side Elevation

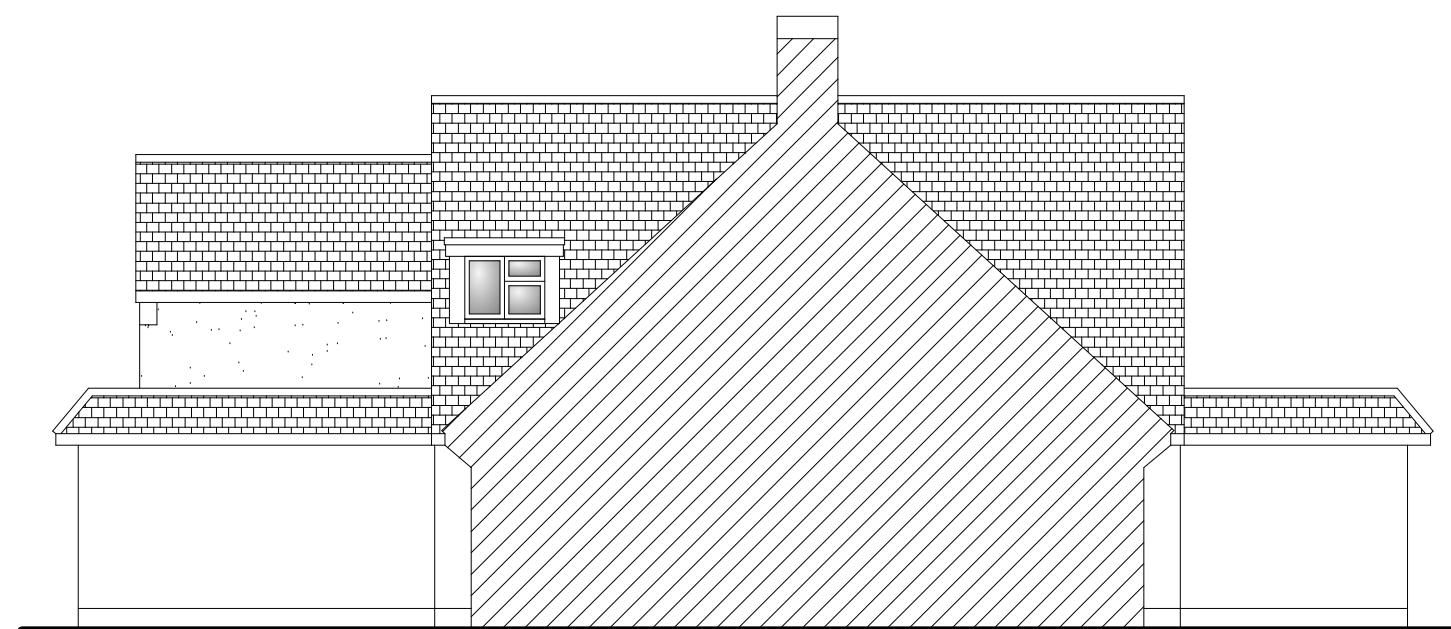

Proposed Rear Elevation



Proposed Side Elevation



THIS DRAWING SHOULD BE READ IN
CONJUNCTION WITH THE SPECIFICATION.
IT REMAINS THE COPYRIGHT OF THE DESIGNER AND MUST NOT
BE USED, ALTERED OR COPIED WITHOUT PERMISSION


Proposed First Floor
Front Extension.

SITE: 6 Hoylake Crescent,
Ickenham,
Uxbridge. UB10 8JD



PROPERTY SERVICES
Architectural Designers
& Surveyors
Newbury (01635) 864956

DRAWN:	SCALE:	DATE:
DAF	1: 100 @ A3	March '22
DRAWING NO:		REV:
22/247/06		

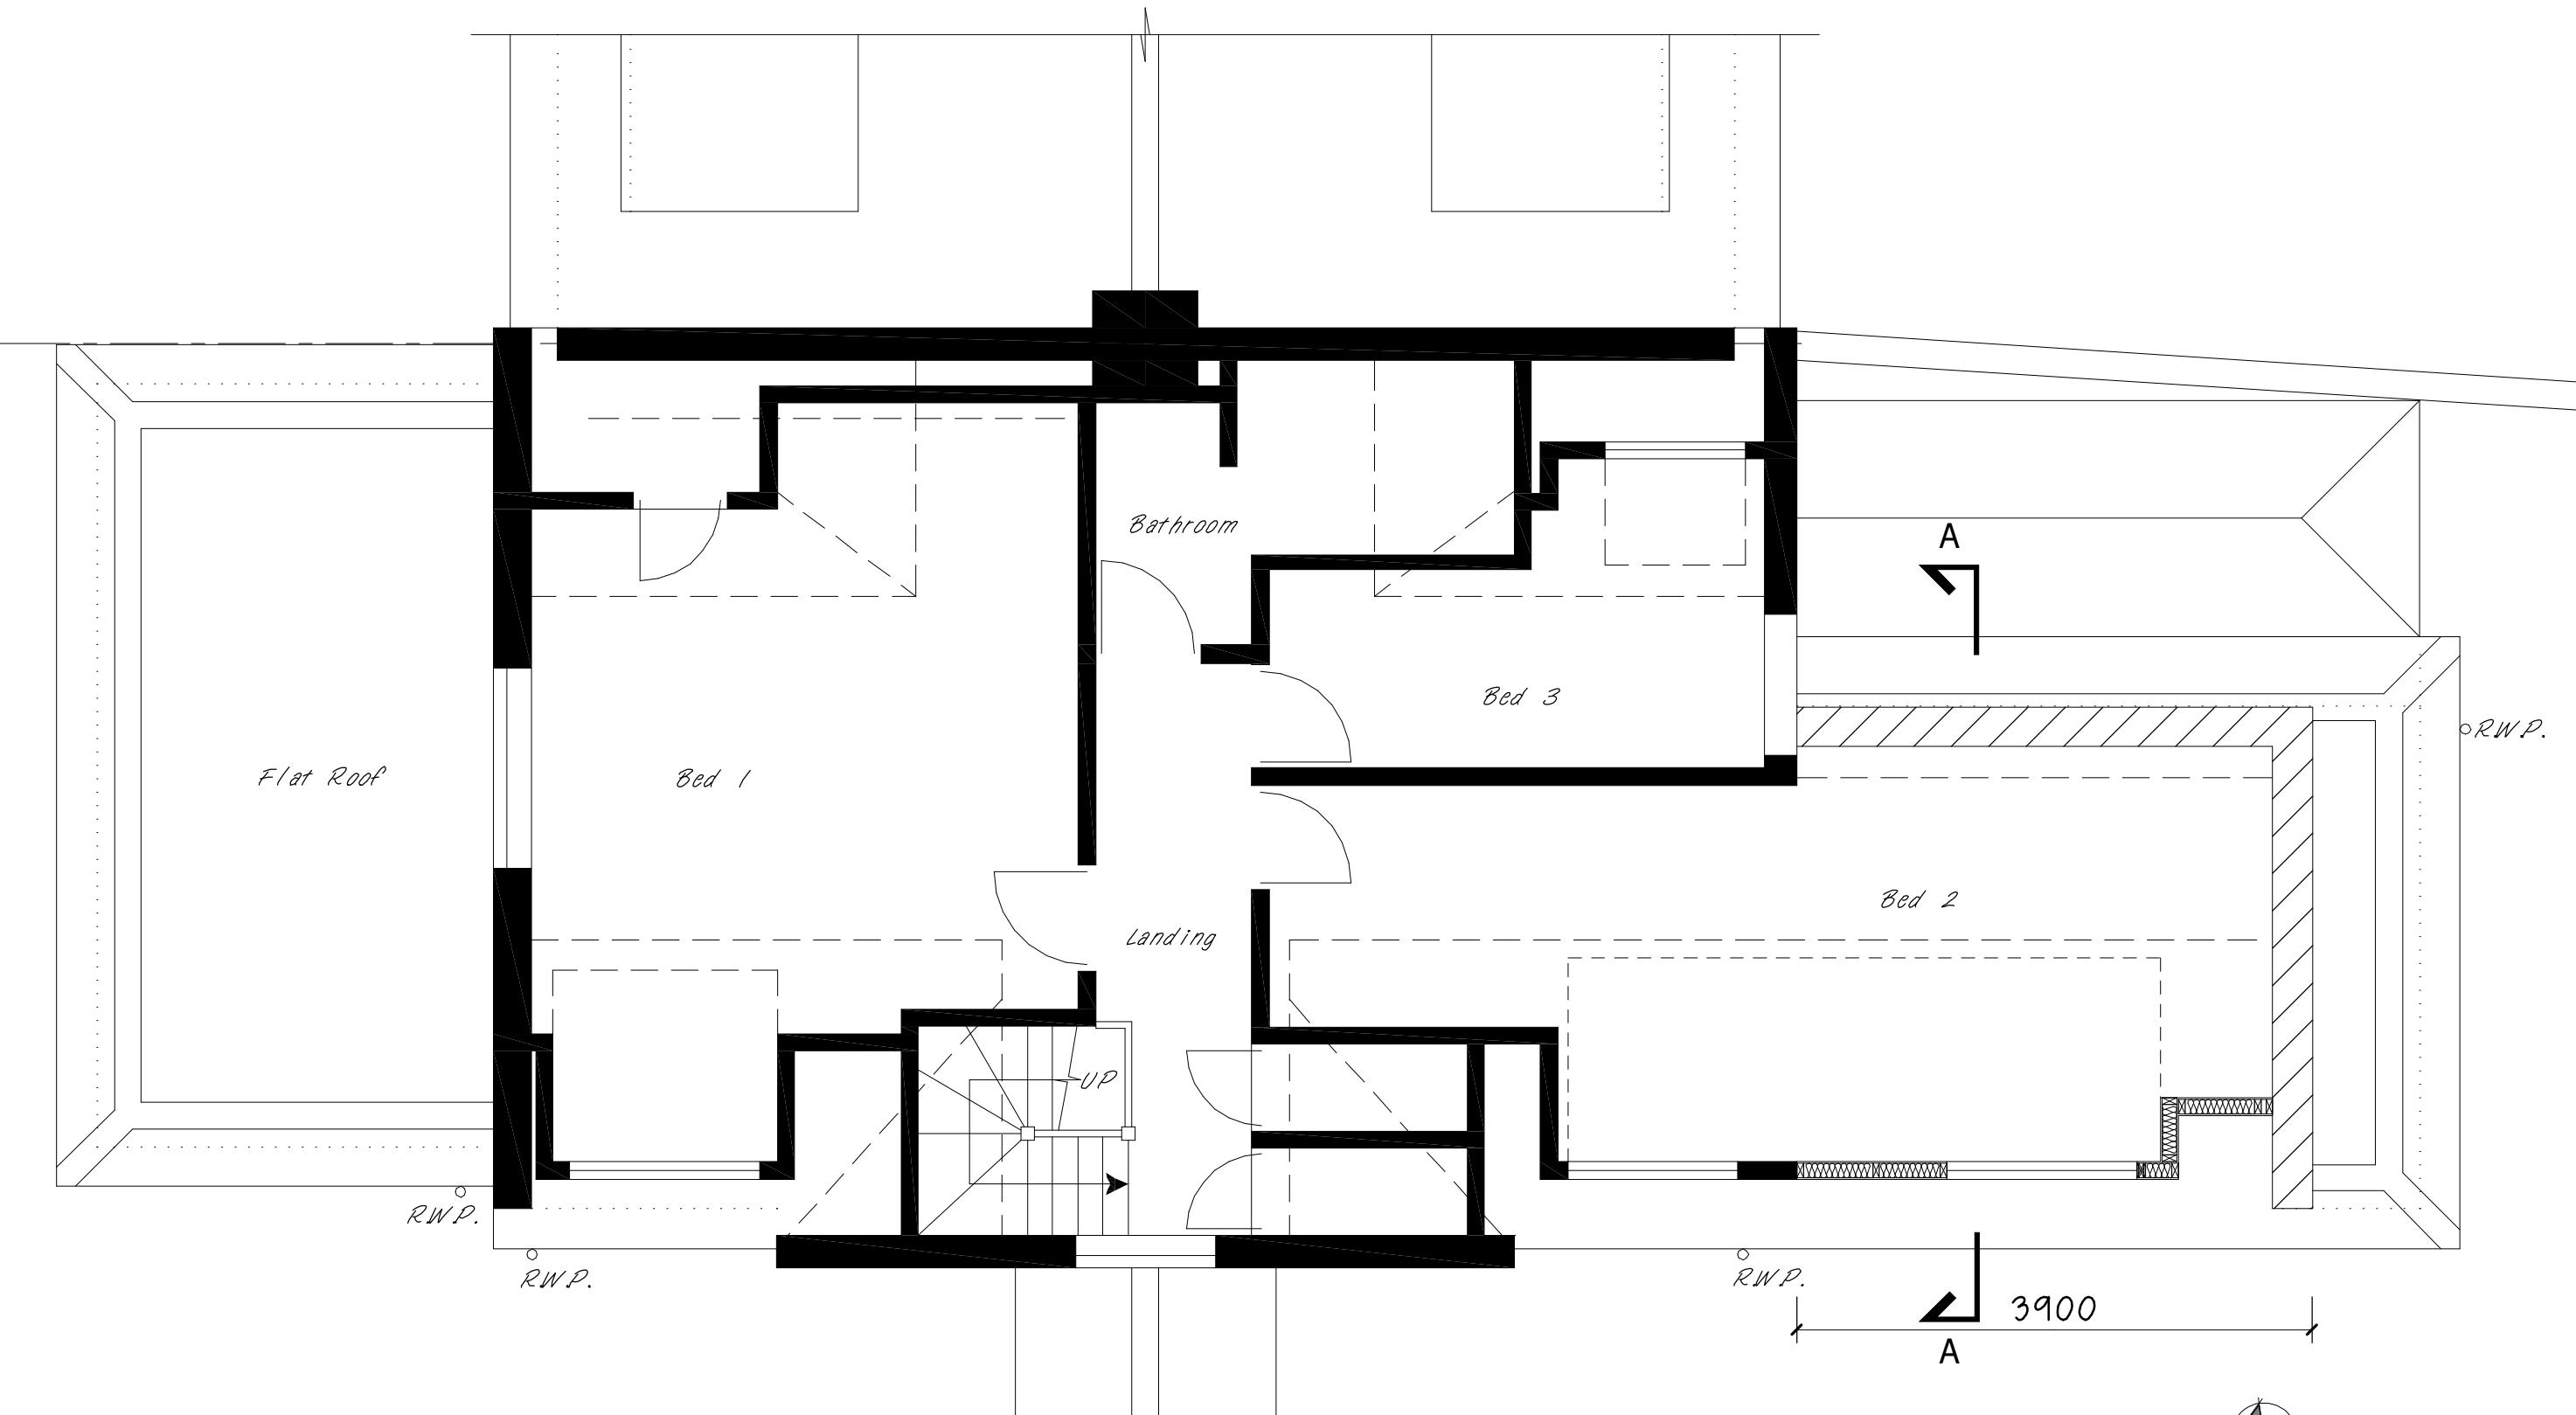

Proposed First Floor

0 0.5 1M 2 3 4 5M

THIS DRAWING SHOULD BE READ IN
CONJUNCTION WITH THE SPECIFICATION.
IT REMAINS THE COPYRIGHT OF THE DESIGNER AND MUST NOT
BE USED, ALTERED OR COPIED WITHOUT PERMISSION

Proposed First Floor
Front Extension.

SITE: 6 Hoylake Crescent,
Ickenham,
Uxbridge. UB10 8JD



PROPERTY SERVICES
Architectural Designers
& Surveyors
Newbury (01635) 864956

DRAWN: DAF	SCALE: 1: 50 @ A3	DATE: March '22
DRAWING NO: 22/247/05		REV: