



PRE-EXISTING GROUND FLOOR +0.150

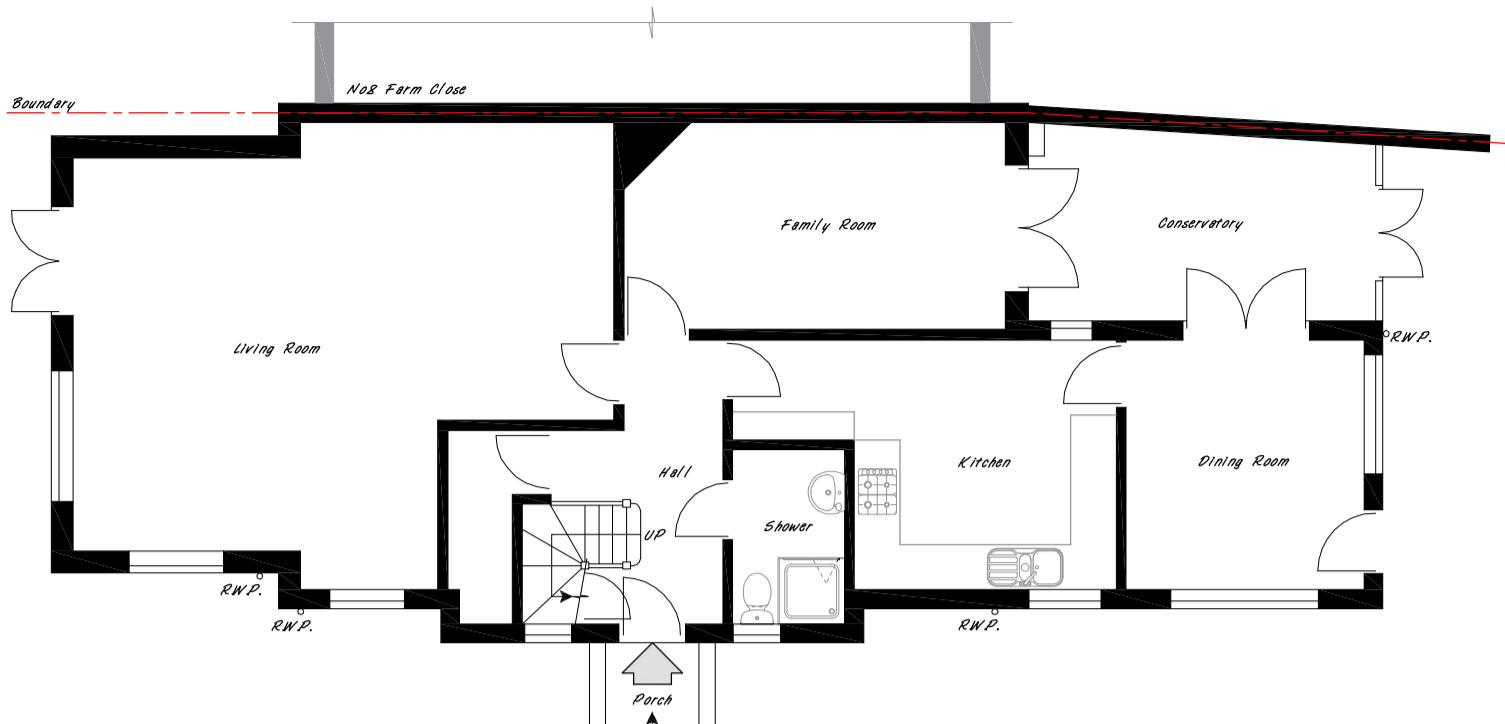


NOTES

PRE-EXISTING FIRST FLOOR +2750

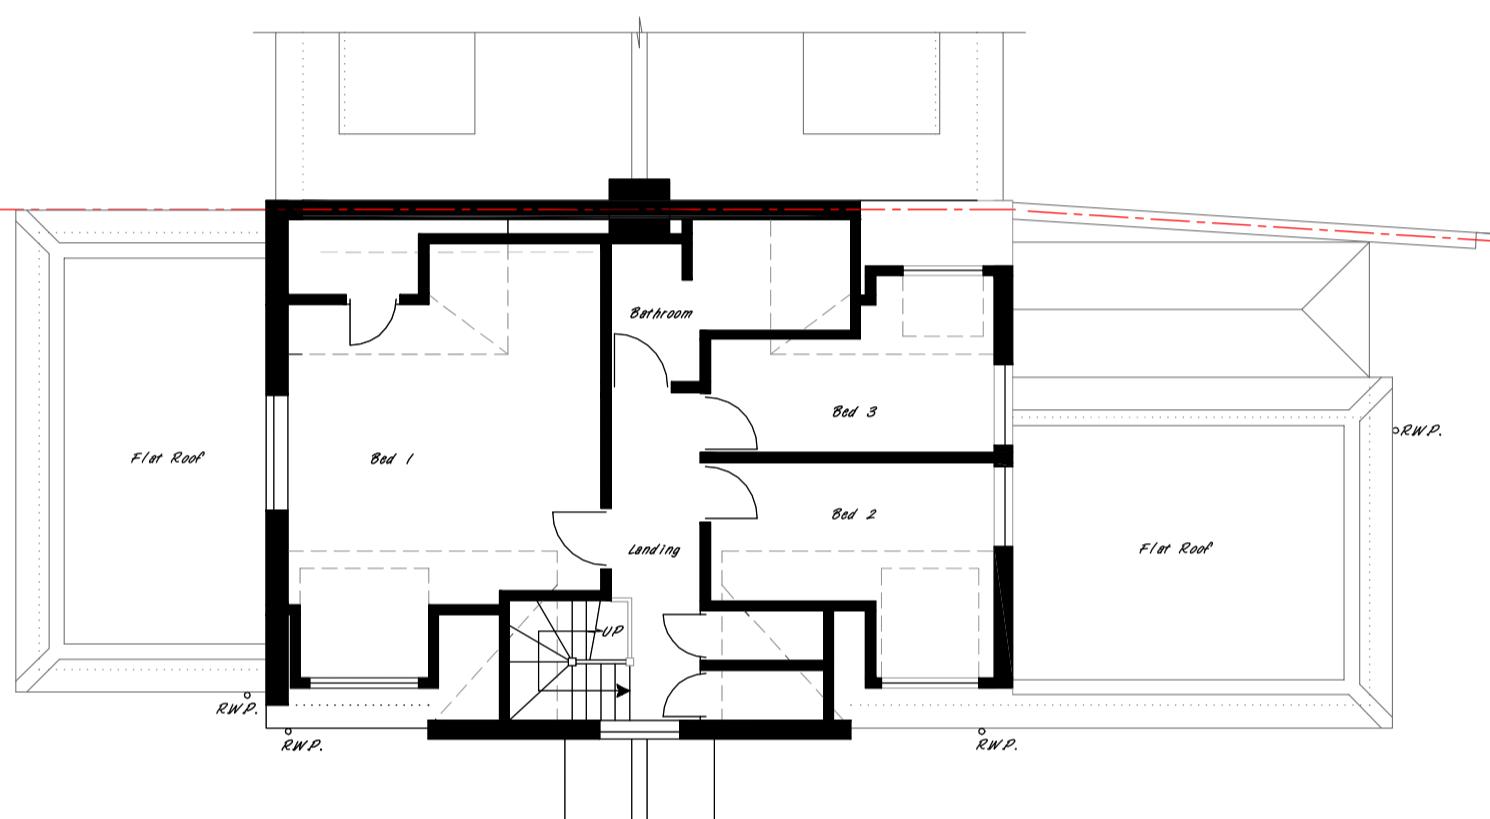

PRE-EXISTING ROOF PLAN +7090

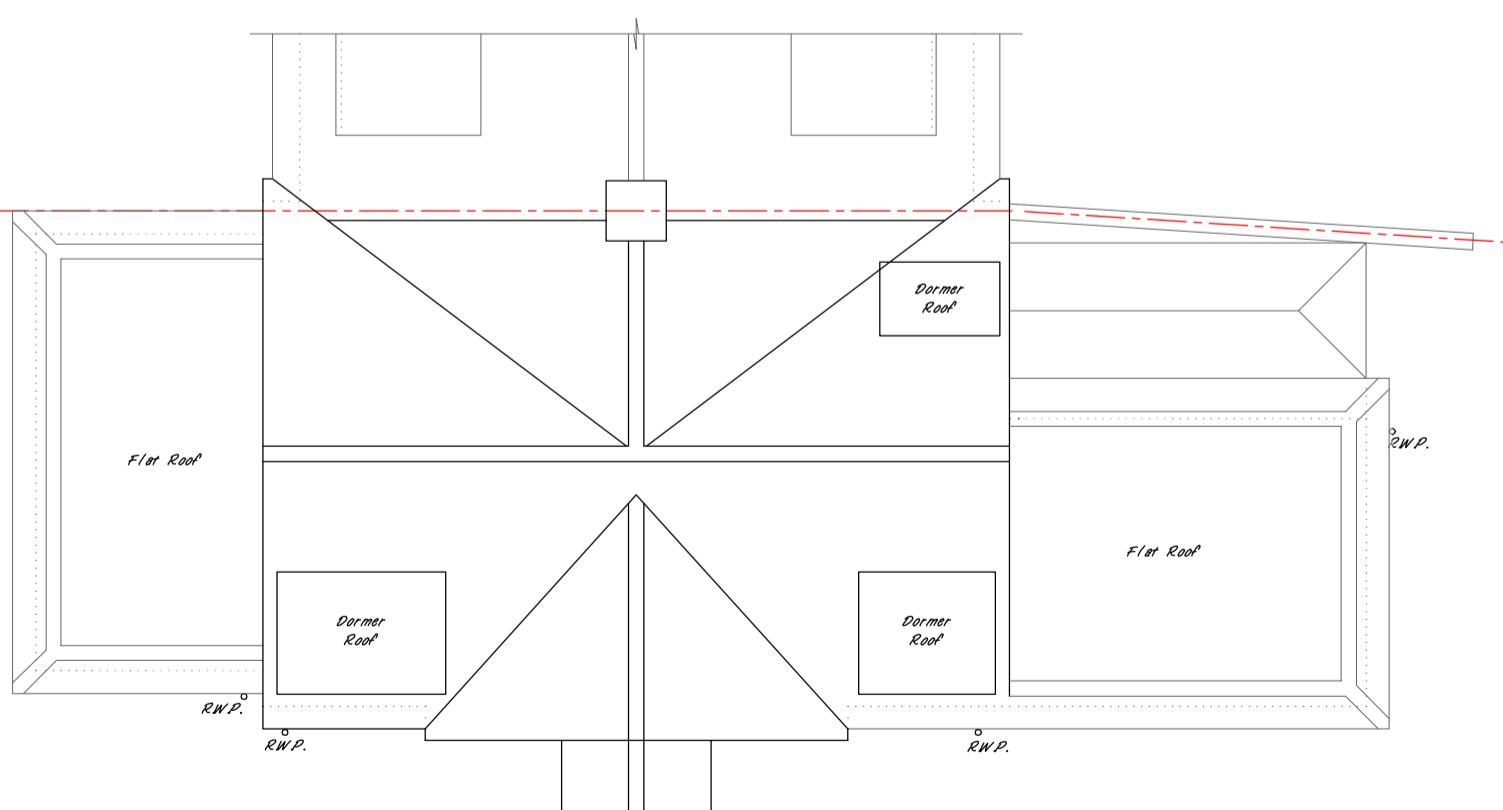

COMPANY



FREEDOM HOMES

CLIENT

MUDIT MOHAN

PROJECT

RETROSPECTIVE APPLICATION-
FRONT EXTENSION ON LOFT LEVEL

PROJECT ADDRESS

6 HOYLAKE CRESCENT
ICKENHAM, UXBRIDGE, HILLINGTON UB10 8JD

DRAWING

PRE-EXISTING FLOOR PLANS

DRAWN BY | CHECKED BY

RR | JH

DATE 09.05.2022 | REV

1:100 | HC(00)(01) | A3 | SHEET SIZE | 0

Demolished element
New opening/roof
Existing element
New element

1:100 Scale (m)
0 1 5