




EXISTING GROUND FLOOR +0.150

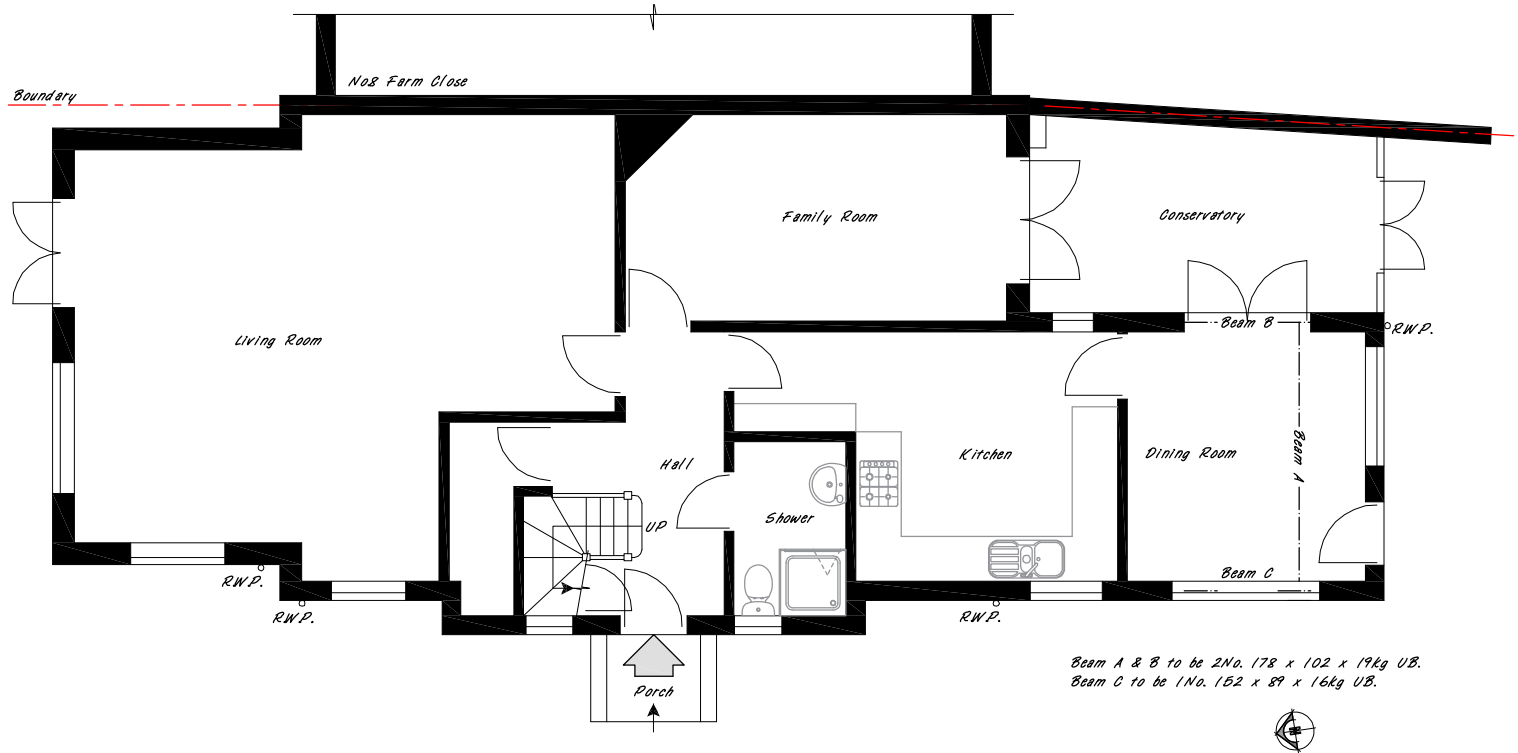

EXISTING FIRST FLOOR +2750

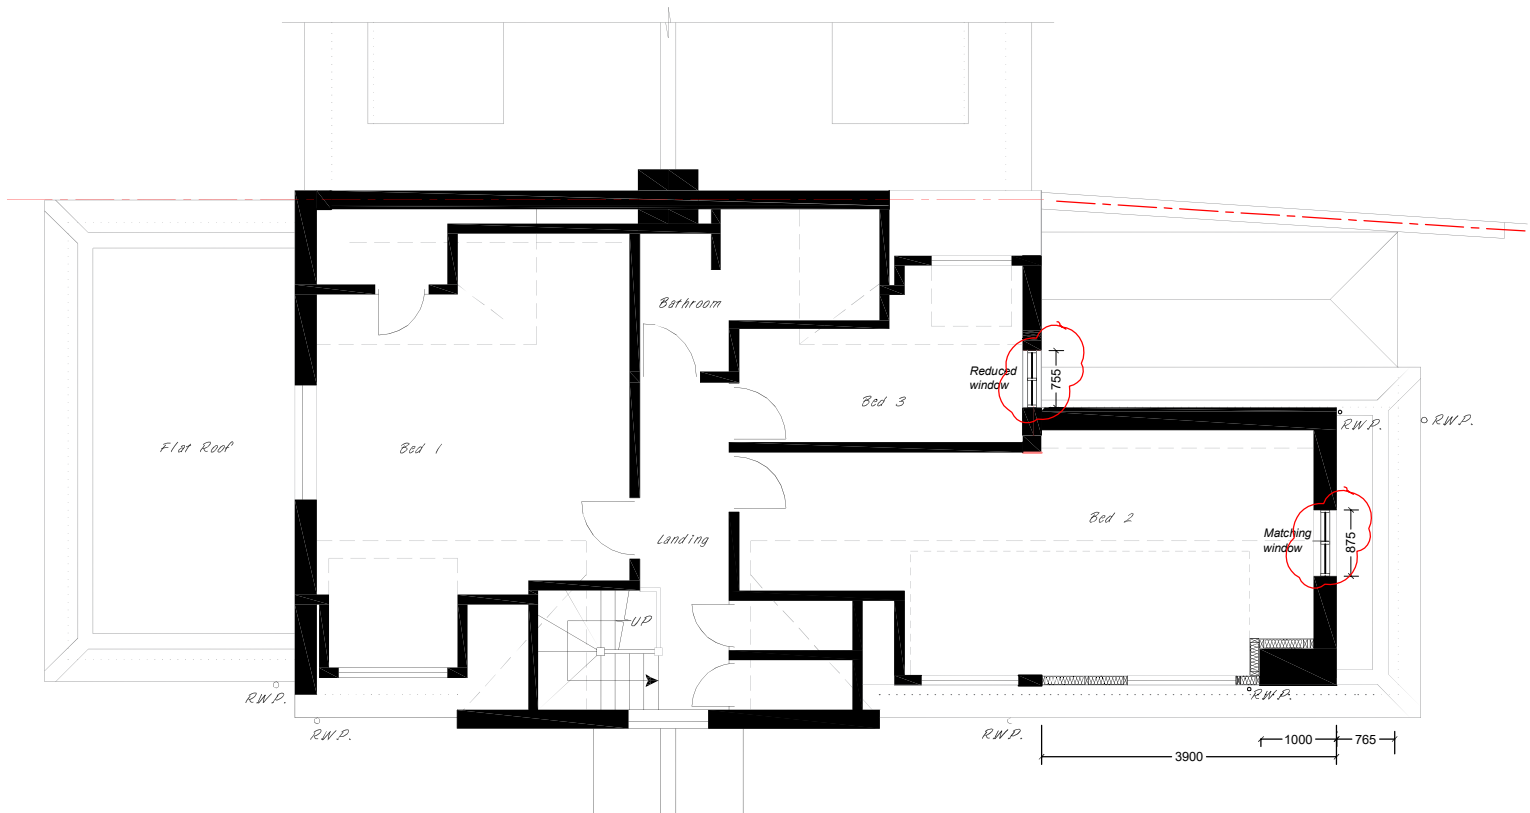

EXISTING ROOF PLAN +7090

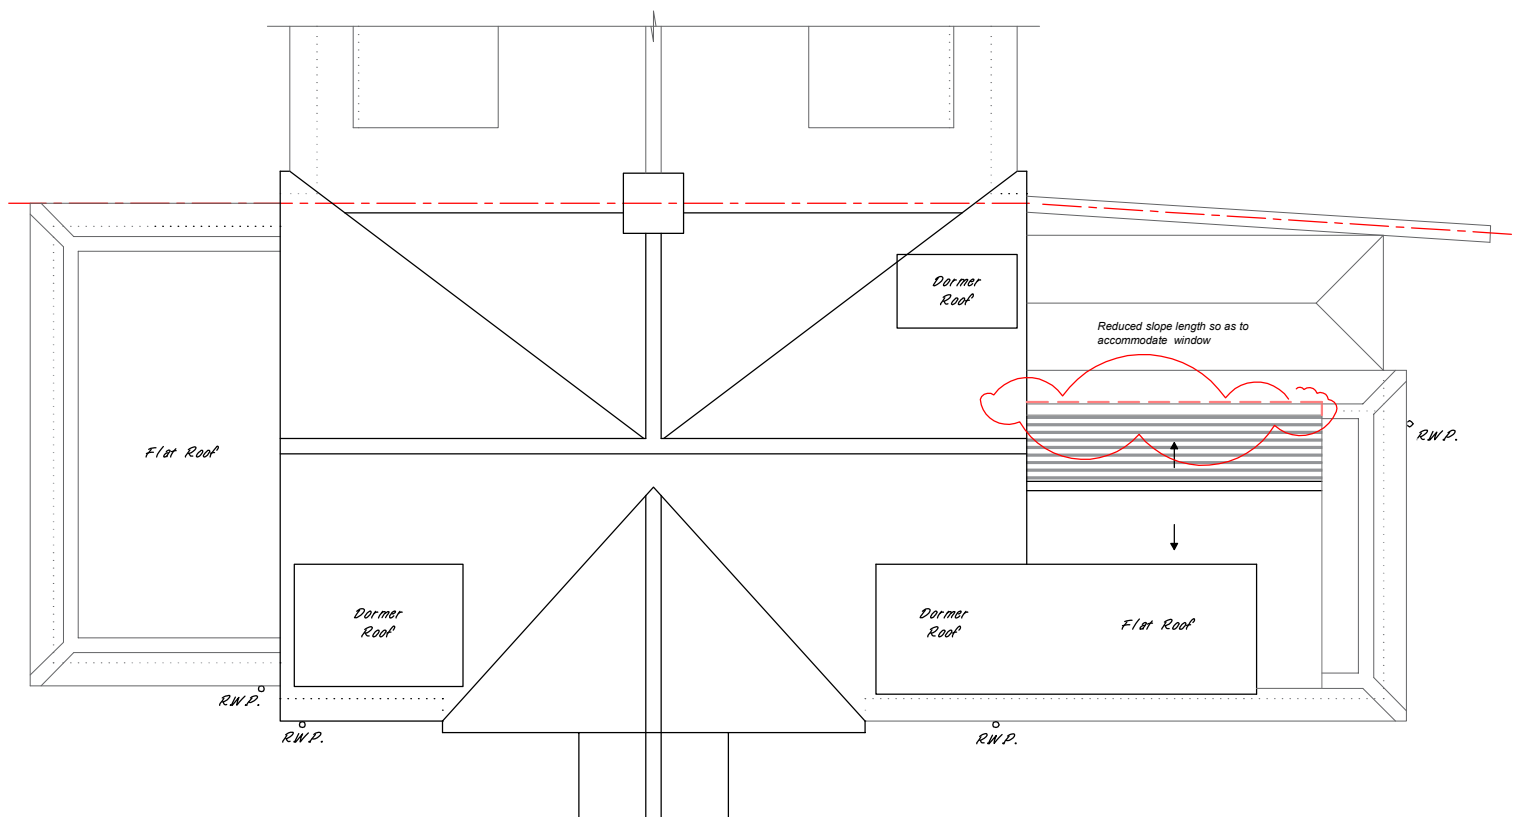

- Demolished element
- New opening/roof
- Existing element
- New element



NOTES

COMPANY



FREEDOM HOMES

CLIENT

MUDIT MOHAN

PROJECT

RETROSPECTIVE APPLICATION-
FRONT EXTENSION ON LOFT LEVEL

PROJECT ADDRESS

6 HOYLAKES CRESCENT
ICKENHAM, UXBRIDGE, HILLINGTON UB10 8JD

DRAWING

EXISTING FLOOR PLANS

DRAWN BY: RR | CHECKED BY: JH

DATE: 10.05.2022 | REV: 15.05.2022

1:100 | REVA_HC(01)(01) | A3

SCALE | DRAWING NUMBER | SHEET SIZE