



EXISTING FRONT ELEVATION




EXISTING REAR ELEVATION

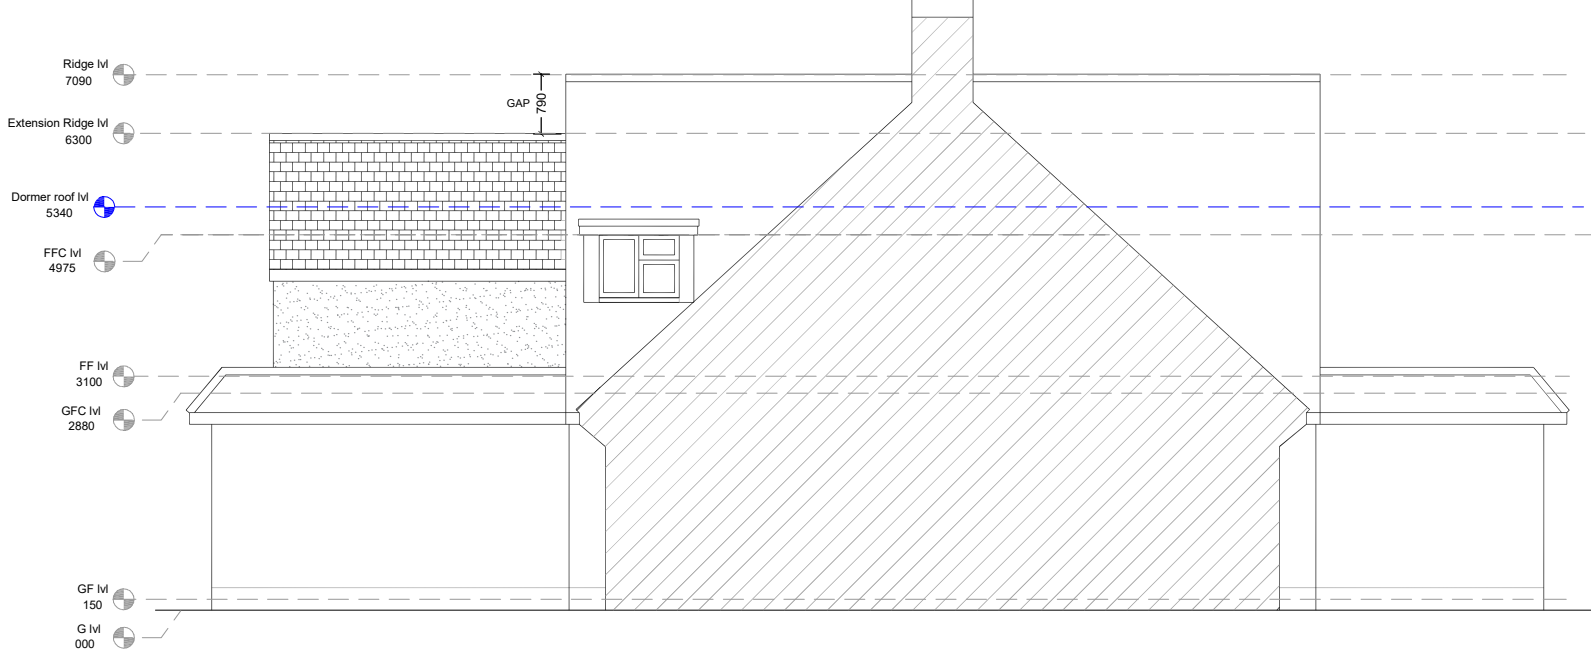

EXISTING LEFT SIDE ELEVATION (FARM CLOSE)

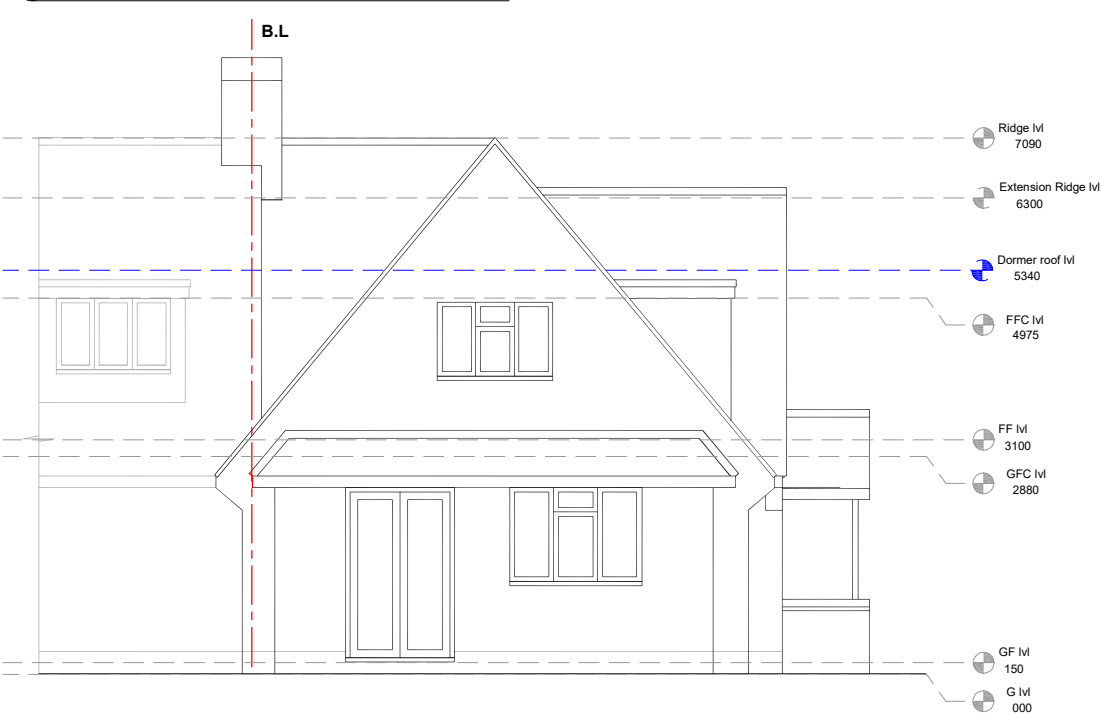

EXISTING RIGHT SIDE ELEVATION

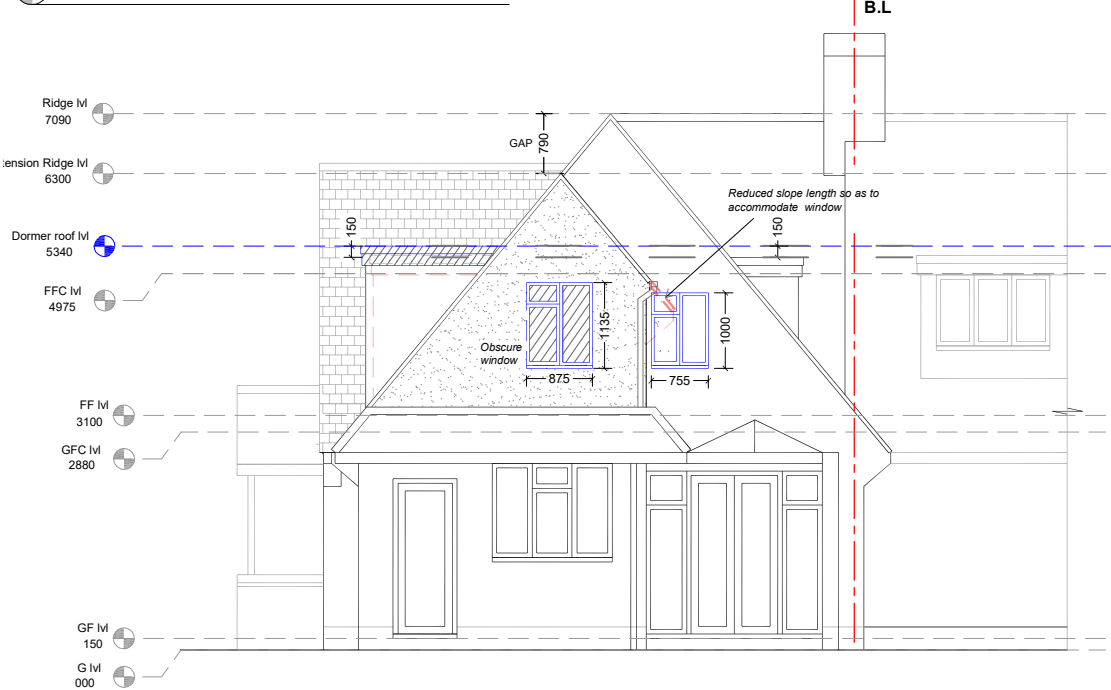

- Demolished element
- New opening/roof
- Existing element
- New element



NOTES

COMPANY



FREEDOM HOMES

CLIENT

MUDIT MOHAN

PROJECT

RETROSPECTIVE APPLICATION-
FRONT EXTENSION ON LOFT LEVEL

PROJECT ADDRESS

6 HOYLAKES CRESCENT
ICKENHAM, UXBRIDGE, HILLINGTON UB10 8JD

DRAWING

EXISTING ELEVATIONS

DRAWN BY

RR

CHECKED BY

JH

DATE 10.05.2022

REV 17.05.2022

1:100
SCALE

REVA_HC(01)(02)
DRAWING NUMBER

A3
SHEET SIZE

