


MapServe®



LOCATION PLAN
1:1250@A4

 


© Crown copyright 2024 Ordnance Survey 10003143

MapServe®



BLOCK PLAN
1:500@A4

 

Address - Unit 4, Grosvenor Way, London E5 9ND
Phone - 020 3781 8008
E-mail - office@redwoodsprojects.co.uk
Web - www.redwoodsprojects.co.uk

Any errors on Dimensions to be reported to the
Architect prior to commencement of Works.
Dimensions and areas are based on survey information.
This drawing is copyright © Redwoods Projects.
All dimensions to be checked on site Prior work.

REFERENCE: 6 BRANDVILLE ROAD, WEST DRAYTON UB7 9DA, UK

TITLE: EXISTING DRAWINGS
LOCATION & BLOCK PLAN

PROJECT No 2340 DATE: 25-11-2024

SHEET No **E 00**


0 1 2 2.5m

scale
1:100 @A4


NOTES:

DRAWN BY
RJD

EDITED BY

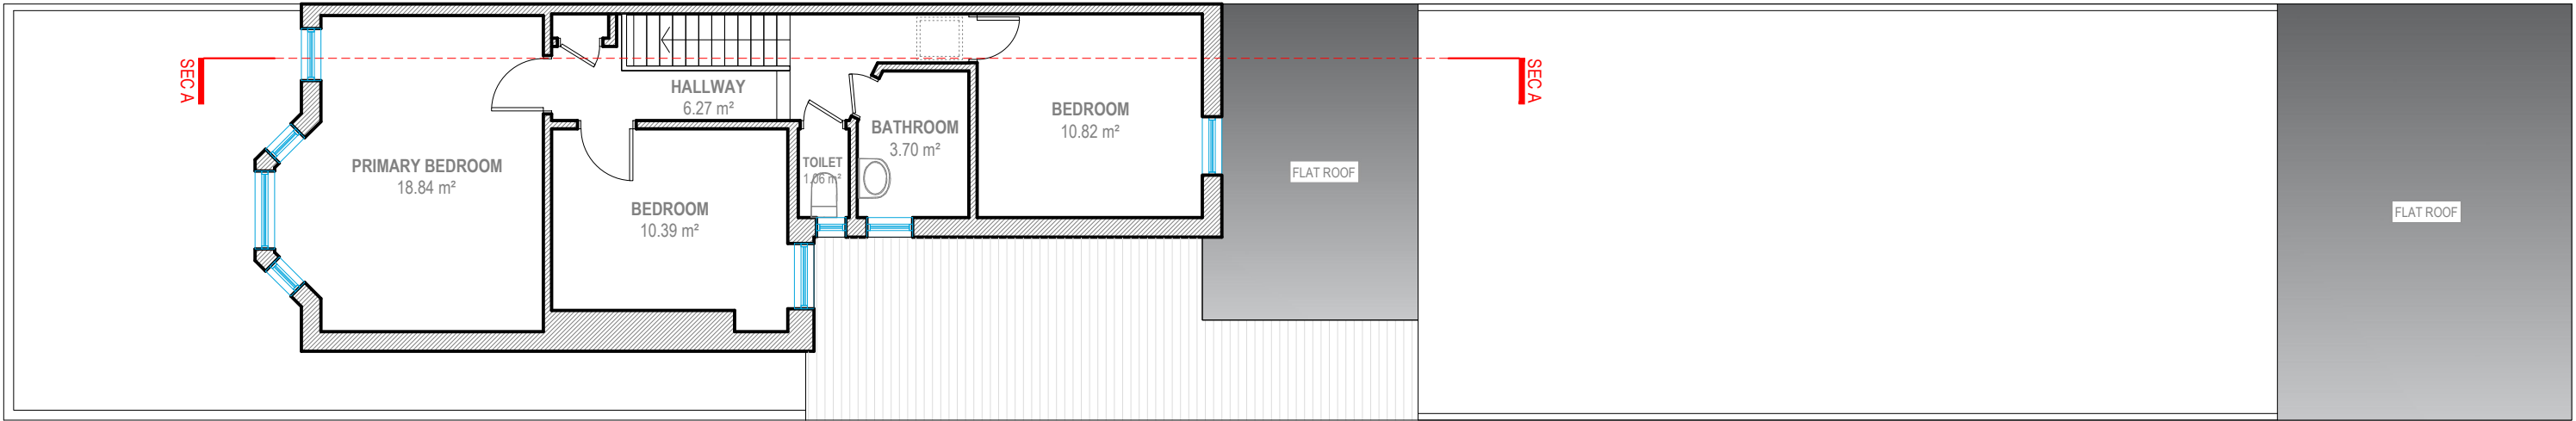

FIRST FLOOR
G.I.A. - 55.34 SQM.

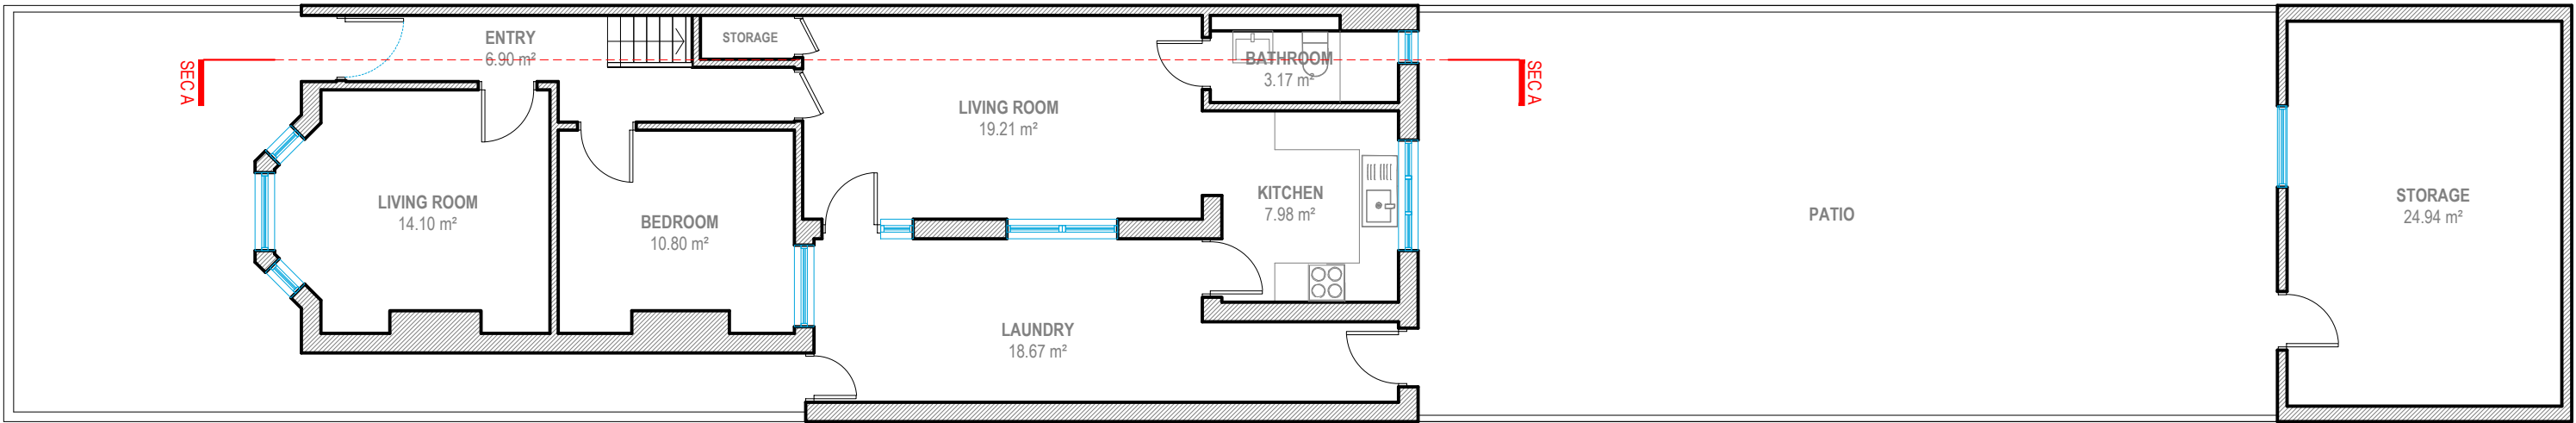

GROUND FLOOR
G.I.A. - 89.59 SQM.




Address - Unit 4, Grosvenor Way, London E5 9ND
Phone - 020 3781 8008
E-mail - office@redwoodsprojects.co.uk
Web - www.redwoodsprojects.co.uk
Any errors on Dimensions to be reported to the Architect prior to commencement of Works.
Dimensions and areas are based on survey information.
This drawing is copyright © Redwoods Projects.
All dimensions to be checked on site Prior work.


REFERENCE: 6 BRANDVILLE ROAD, WEST DRAYTON UB7 9DA, UK	
TITLE: EXISTING DRAWINGS FLOOR PLANS	
PROJECT No 2340	DATE: 25-11-2024
SHEET No E 01	

scale 1:100 @A3

NOTES:	
DRAWN BY NAAB	EDITED BY JIRA

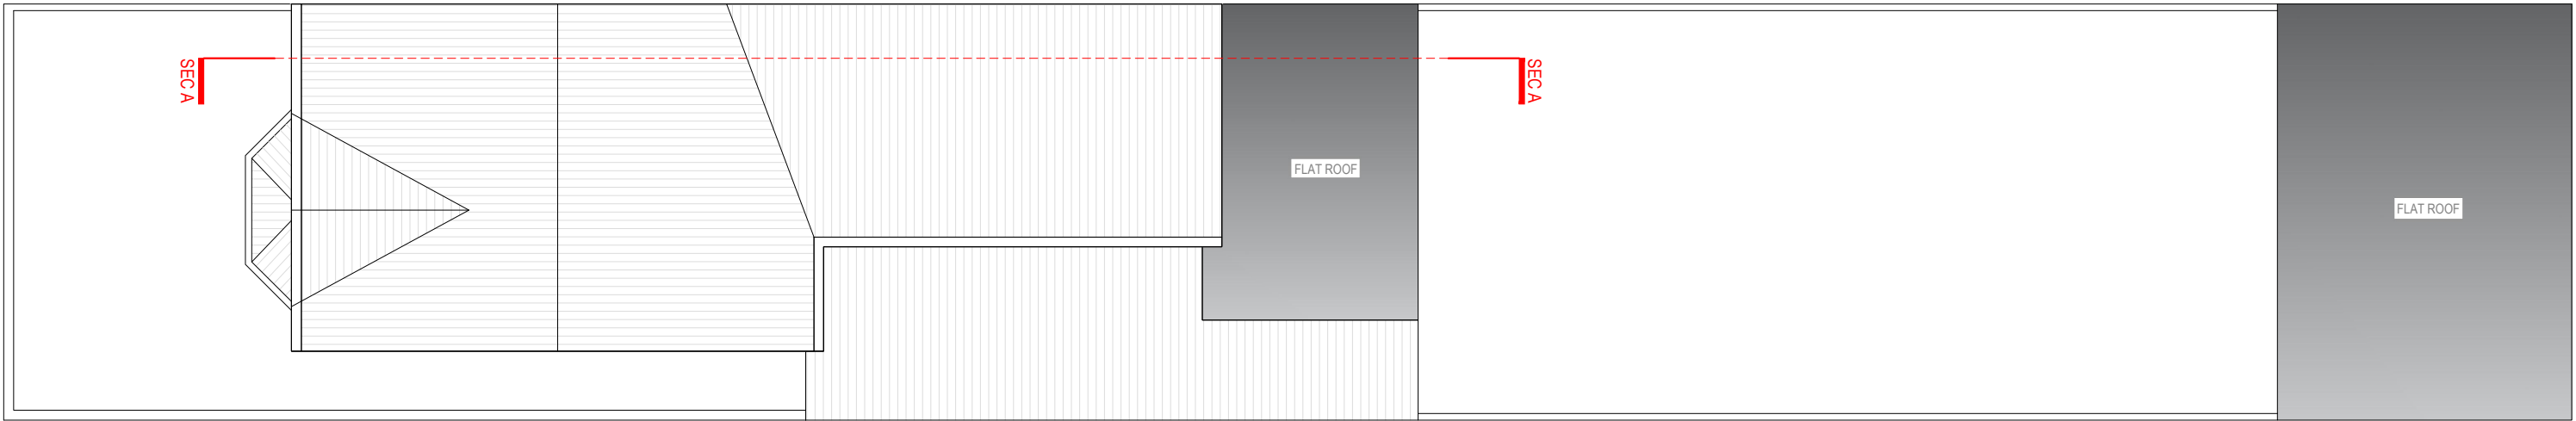

ROOF PLAN

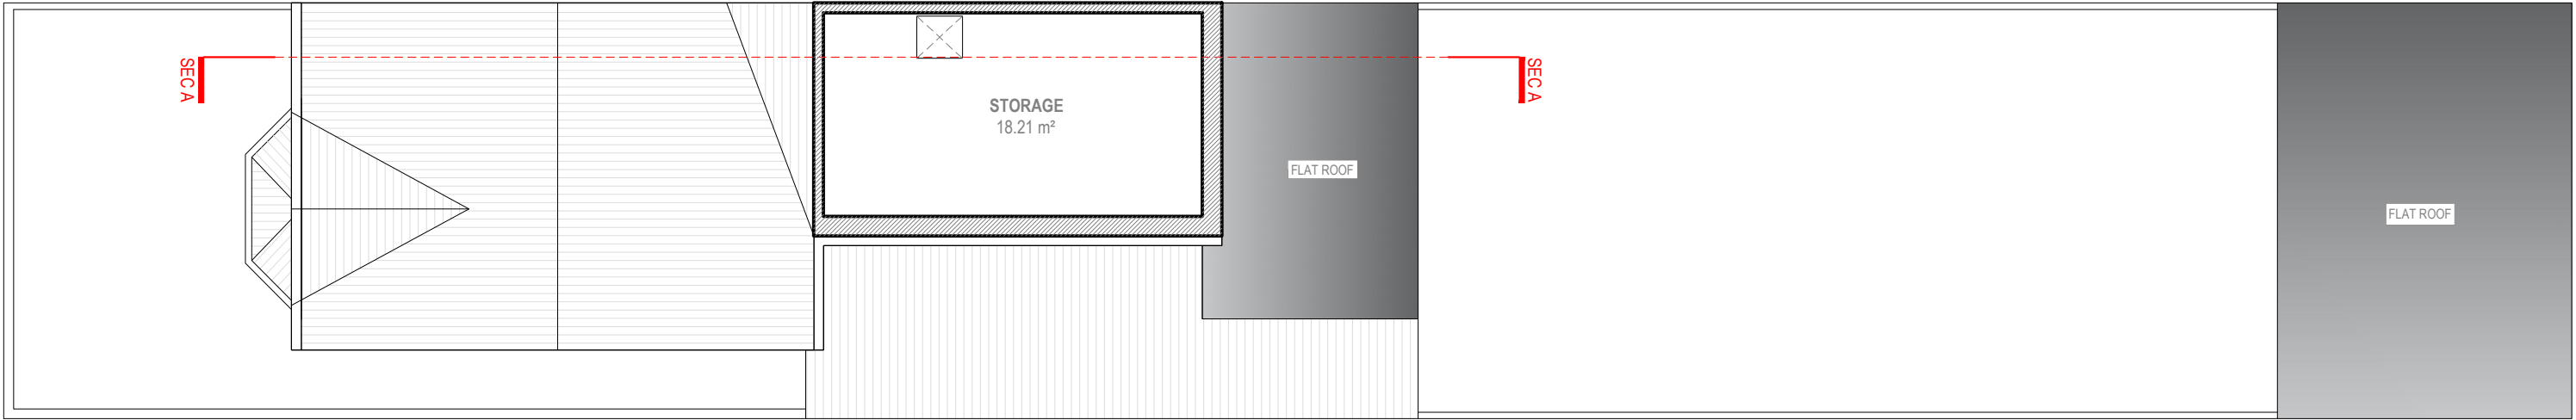

LOFT FLOOR
G.I.A. - 18.21 SQM.



Address - Unit 4, Grosvenor Way, London E5 9ND
Phone - 020 3781 8008
E-mail - office@redwoodsprojects.co.uk
Web - www.redwoodsprojects.co.uk

Any errors on Dimensions to be reported to the Architect prior to commencement of Works.
Dimensions and areas are based on survey information.
This drawing is copyright © Redwoods Projects.
All dimensions to be checked on site Prior work.

REFERENCE: 6 BRANDVILLE ROAD, WEST DRAYTON UB7 9DA, UK	
TITLE: EXISTING DRAWINGS FLOOR PLANS	
PROJECT No 2340	DATE: 25-11-2024
SHEET No E 02	




0 1 2 5m scale 1:100 @A3

NOTES:	
DRAWN BY NAAB	EDITED BY JIRA



FRONT ELEVATION

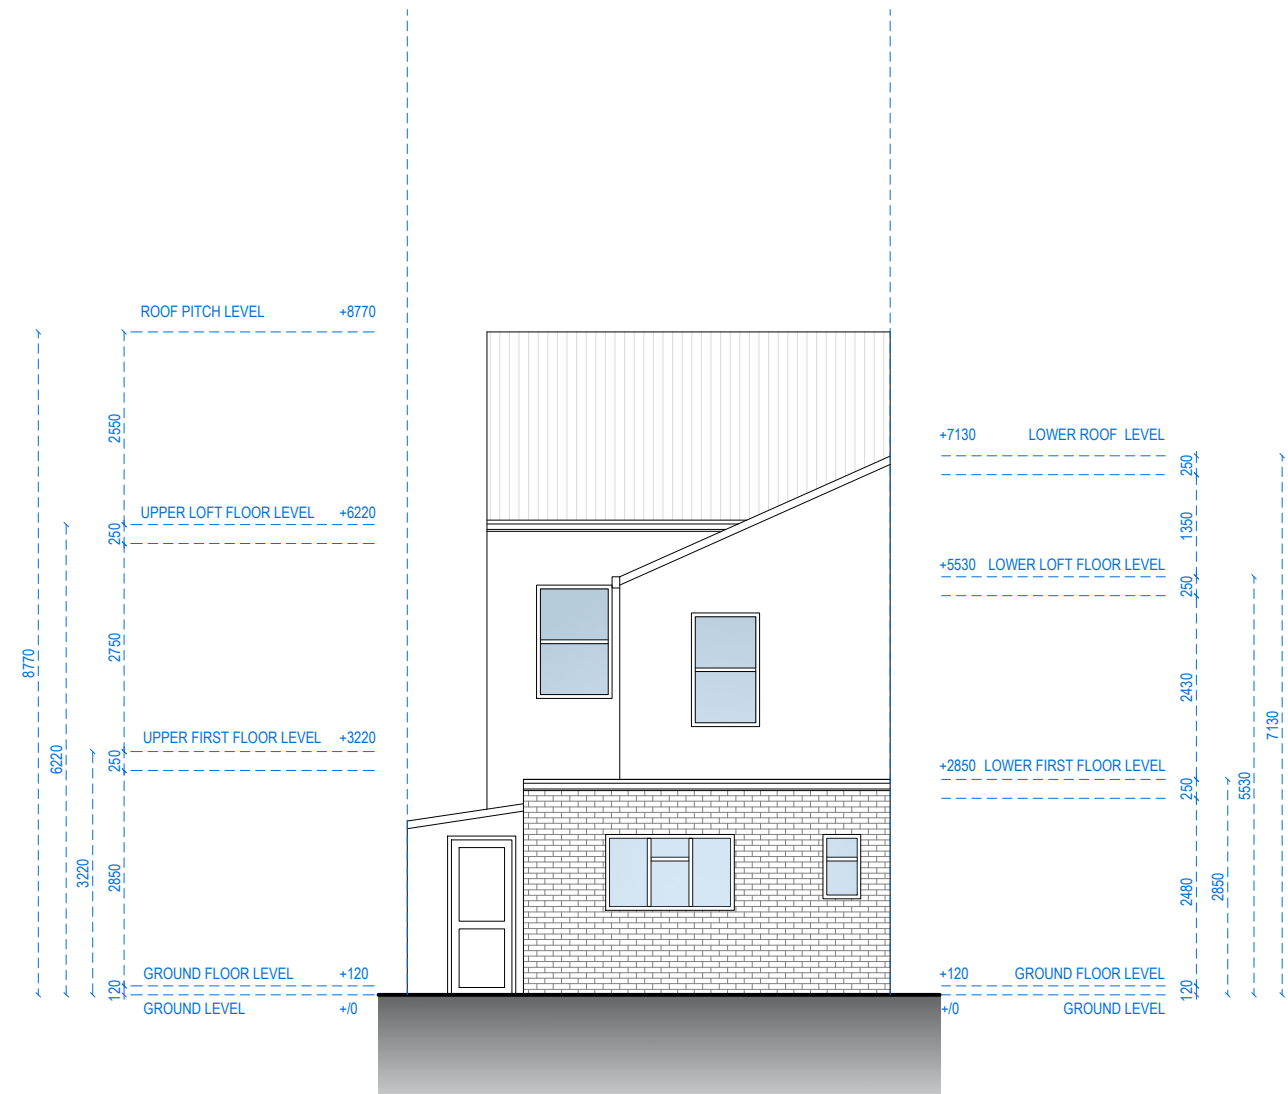

REAR ELEVATION



Address - Unit 4, Grosvenor Way, London E5 9ND
Phone - 020 3781 8008
E-mail - office@redwoodsprojects.co.uk
Web - www.redwoodsprojects.co.uk

Any errors on Dimensions to be reported to the Architect prior to commencement of Works.
Dimensions and areas are based on survey information.
This drawing is copyright © Redwoods Projects.
All dimensions to be checked on site Prior work.

REFERENCE: 6 BRANDVILLE ROAD, WEST DRAYTON UB7 9DA, UK

TITLE: EXISTING DRAWINGS
ELEVATION

PROJECT No 2340 DATE: 25-11-2024


SHEET No **E 03**

0 1 2 5m scale 1:100 @A3

NOTES:

DRAWN BY NAAB

EDITED BY JIRA

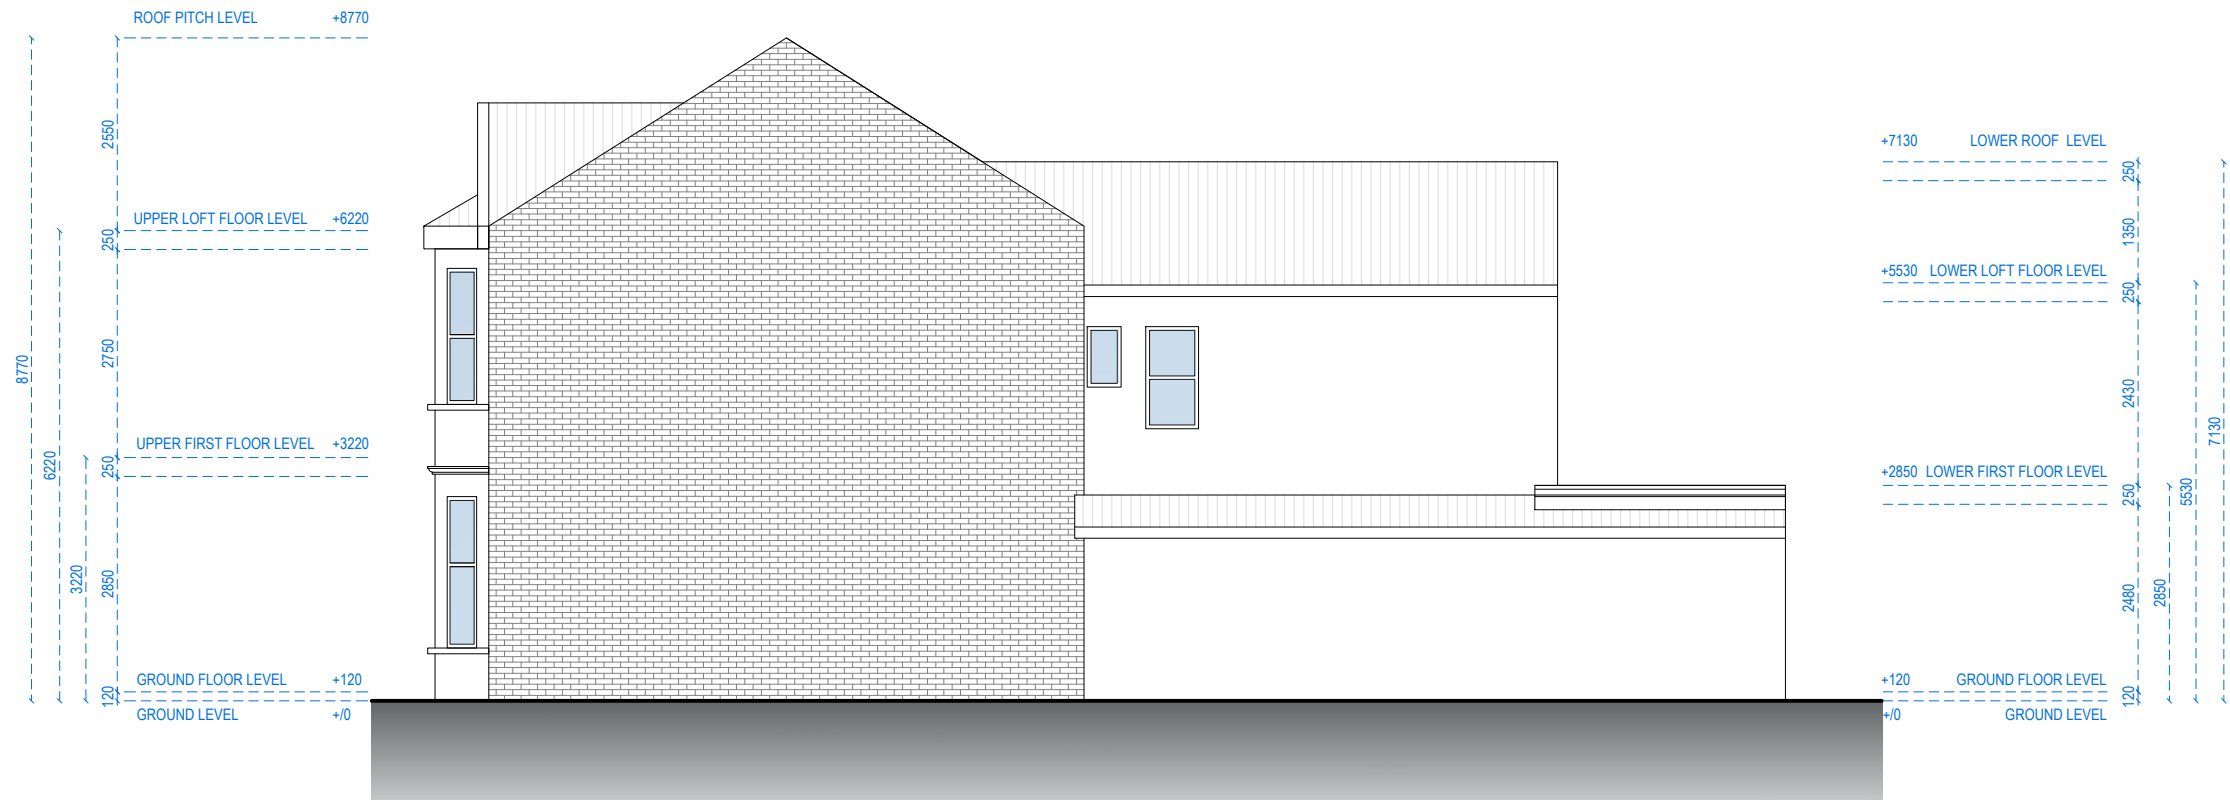

RIGHT SIDE ELEVATION



Address - Unit 4, Grosvenor Way, London E5 9ND
Phone - 020 3781 8008
E-mail - office@redwoodsprojects.co.uk
Web - www.redwoodsprojects.co.uk

Any errors on Dimensions to be reported to the Architect prior to commencement of Works.
Dimensions and areas are based on survey information.
This drawing is copyright © Redwoods Projects.
All dimensions to be checked on site Prior work.

REFERENCE: 6 BRANDVILLE ROAD, WEST DRAYTON UB7 9DA, UK

TITLE: EXISTING DRAWINGS
ELEVATION

PROJECT No 2340 DATE: 25-11-2024


SHEET No E 04

0 1 2 5m scale 1:100 @A3

NOTES:

DRAWN BY NAAB

EDITED BY JIRA

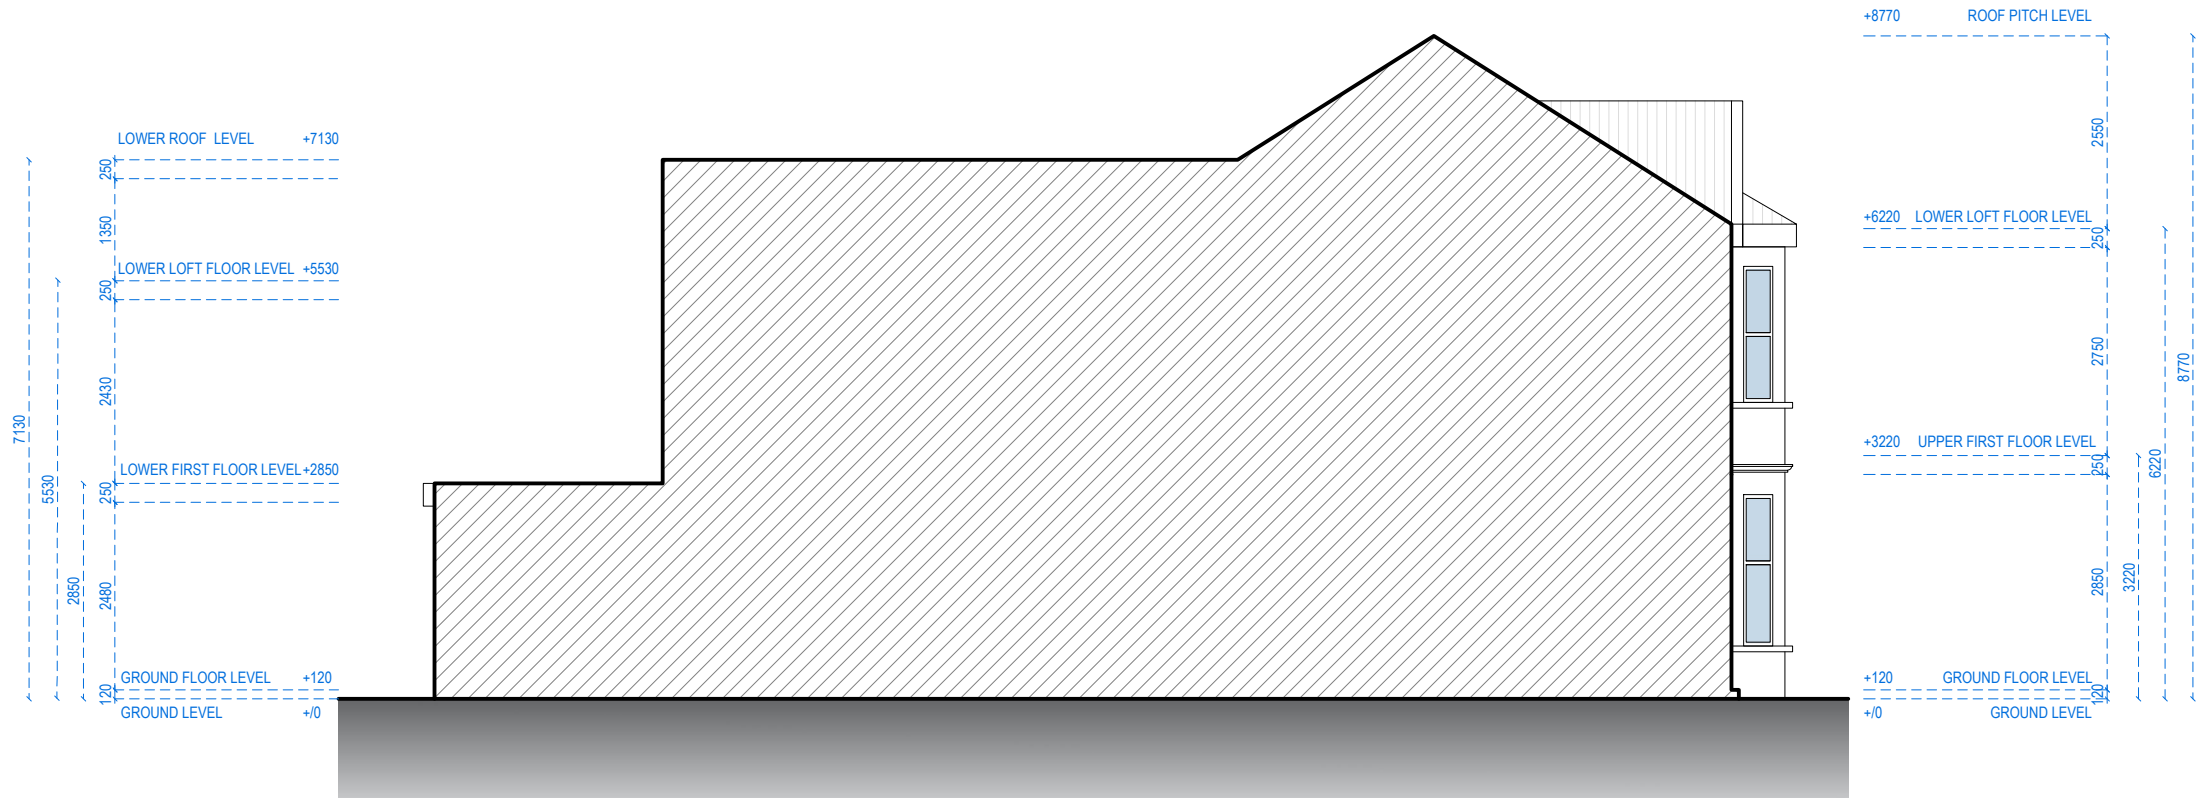

LEFT SIDE ELEVATION



Address - Unit 4, Grosvenor Way, London E5 9ND
Phone - 020 3781 8008
E-mail - office@redwoodsprojects.co.uk
Web - www.redwoodsprojects.co.uk

Any errors on Dimensions to be reported to the Architect prior to commencement of Works.
Dimensions and areas are based on survey information.
This drawing is copyright © Redwoods Projects.
All dimensions to be checked on site Prior work.

REFERENCE: 6 BRANDVILLE ROAD, WEST DRAYTON UB7 9DA, UK

TITLE: EXISTING DRAWINGS
ELEVATION

PROJECT No 2340 DATE: 25-11-2024


SHEET No E 05

0 1 2 5m scale 1:100 @A3

NOTES:

DRAWN BY NAAB

EDITED BY JIRA

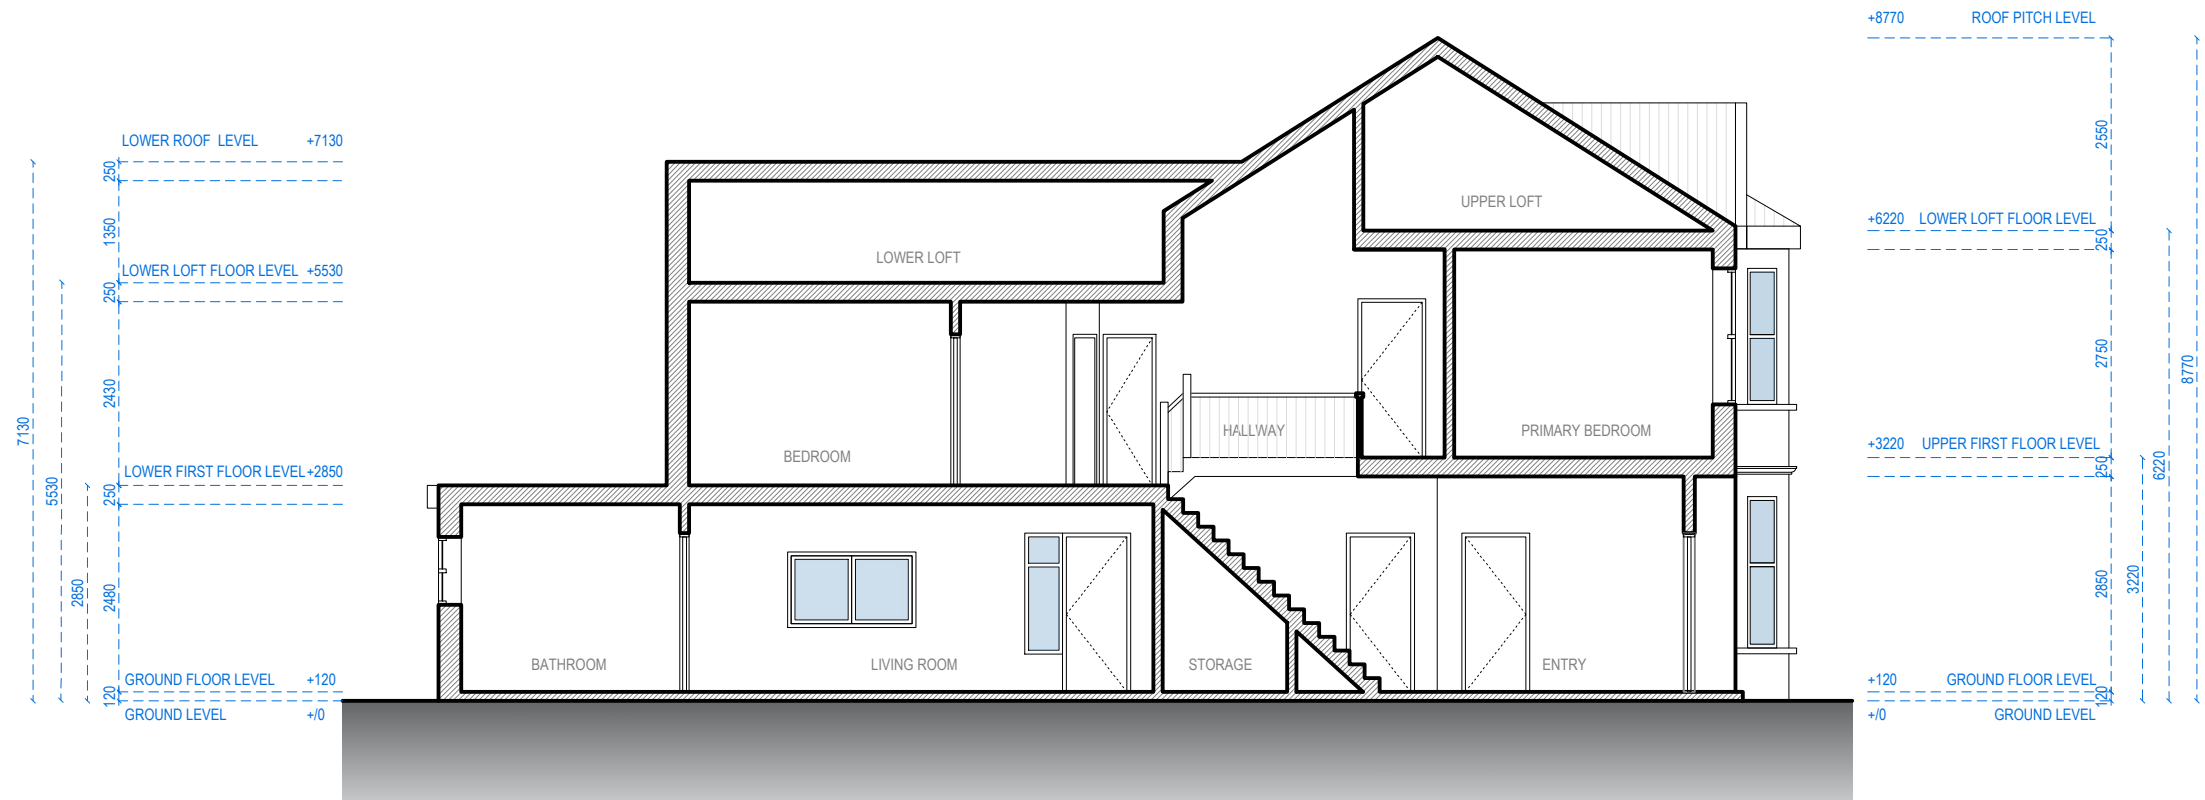

SECTION A-A



Address - Unit 4, Grosvenor Way, London E5 9ND
Phone - 020 3781 8008
E-mail - office@redwoodsprojects.co.uk
Web - www.redwoodsprojects.co.uk

Any errors on Dimensions to be reported to the Architect prior to commencement of Works.
Dimensions and areas are based on survey information.
This drawing is copyright © Redwoods Projects.
All dimensions to be checked on site Prior work.

REFERENCE: 6 BRANDVILLE ROAD, WEST DRAYTON UB7 9DA, UK

TITLE: EXISTING DRAWINGS
SECTION

PROJECT No 2340 DATE: 25-11-2024


SHEET No E 06

0 1 2 5m scale 1:100 @A3


NOTES:

DRAWN BY NAAB

EDITED BY JIRA

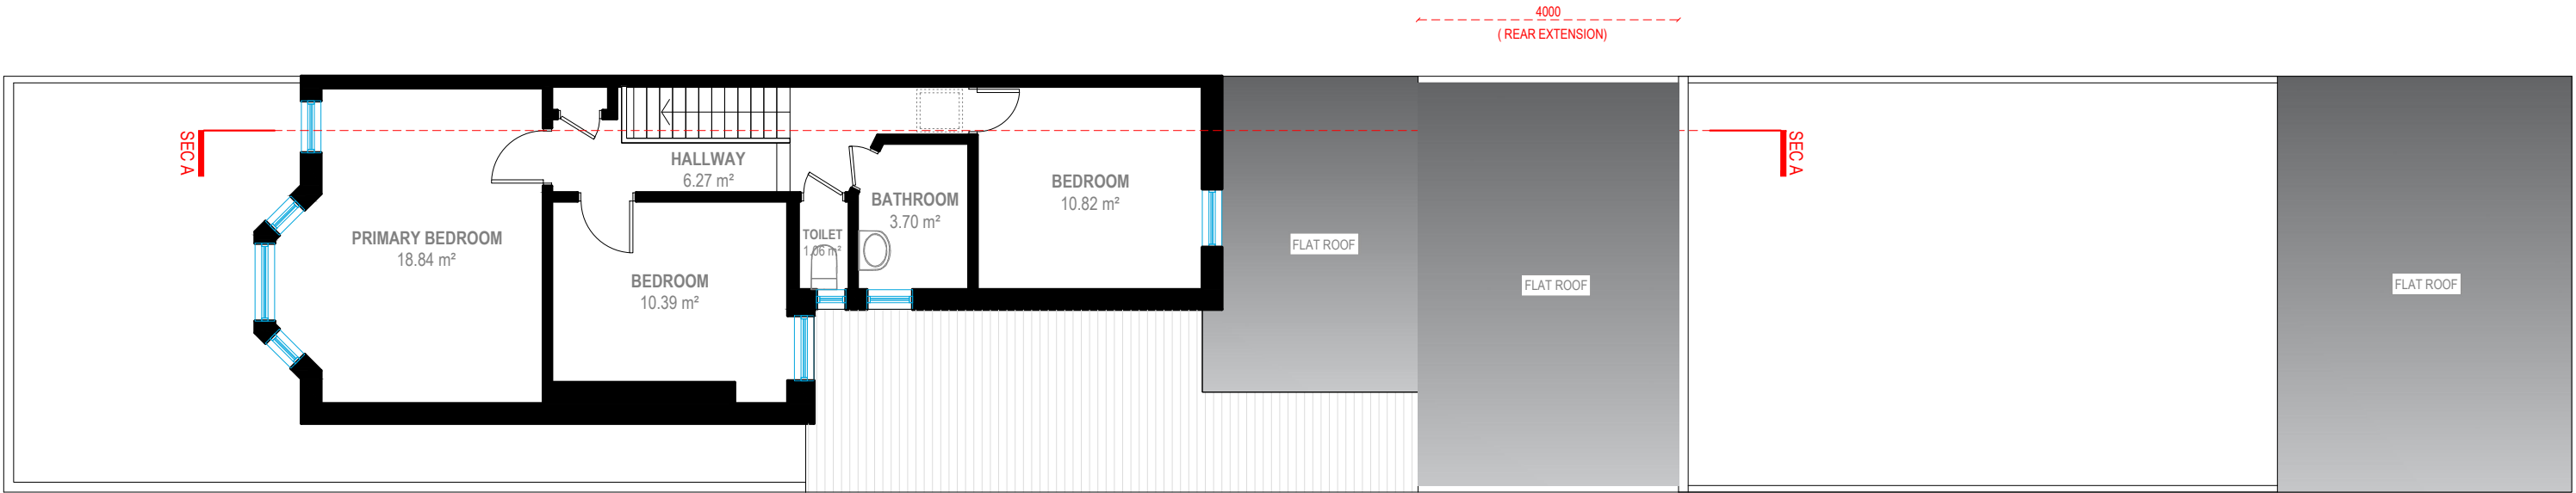

FIRST FLOOR
G.I.A. - 55.34 SQM.

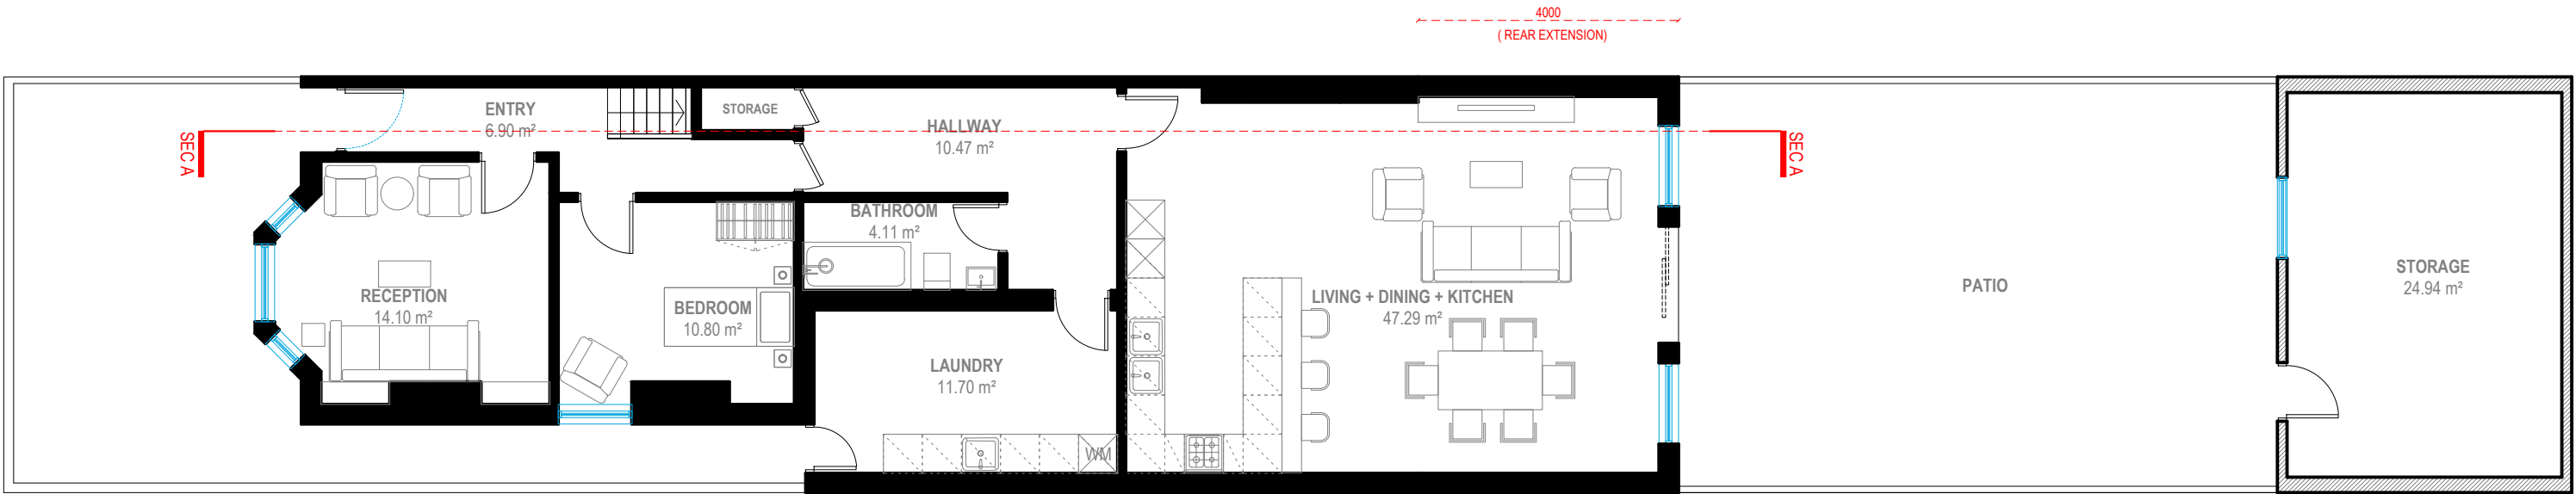

GROUND FLOOR
G.I.A. - 112.56 SQM.



Address - Unit 4, Grosvenor Way, London E5 9ND
Phone - 020 3781 8008
E-mail - office@redwoodsprojects.co.uk
Web - www.redwoodsprojects.co.uk


Any errors on Dimensions to be reported to the Architect prior to commencement of Works.
Dimensions and areas are based on survey information.
This drawing is copyright © Redwoods Projects.
All dimensions to be checked on site Prior work.

REFERENCE: 6 BRANDVILLE ROAD, WEST DRAYTON UB7 9DA, UK	
TITLE: PROPOSED DRAWINGS FLOOR PLANS	
PROJECT No 2340	DATE: 25-11-2024
SHEET No P 01	




0 1 2 5m scale 1:100 @A3

NOTES:	
DRAWN BY NAAB	EDITED BY CWU

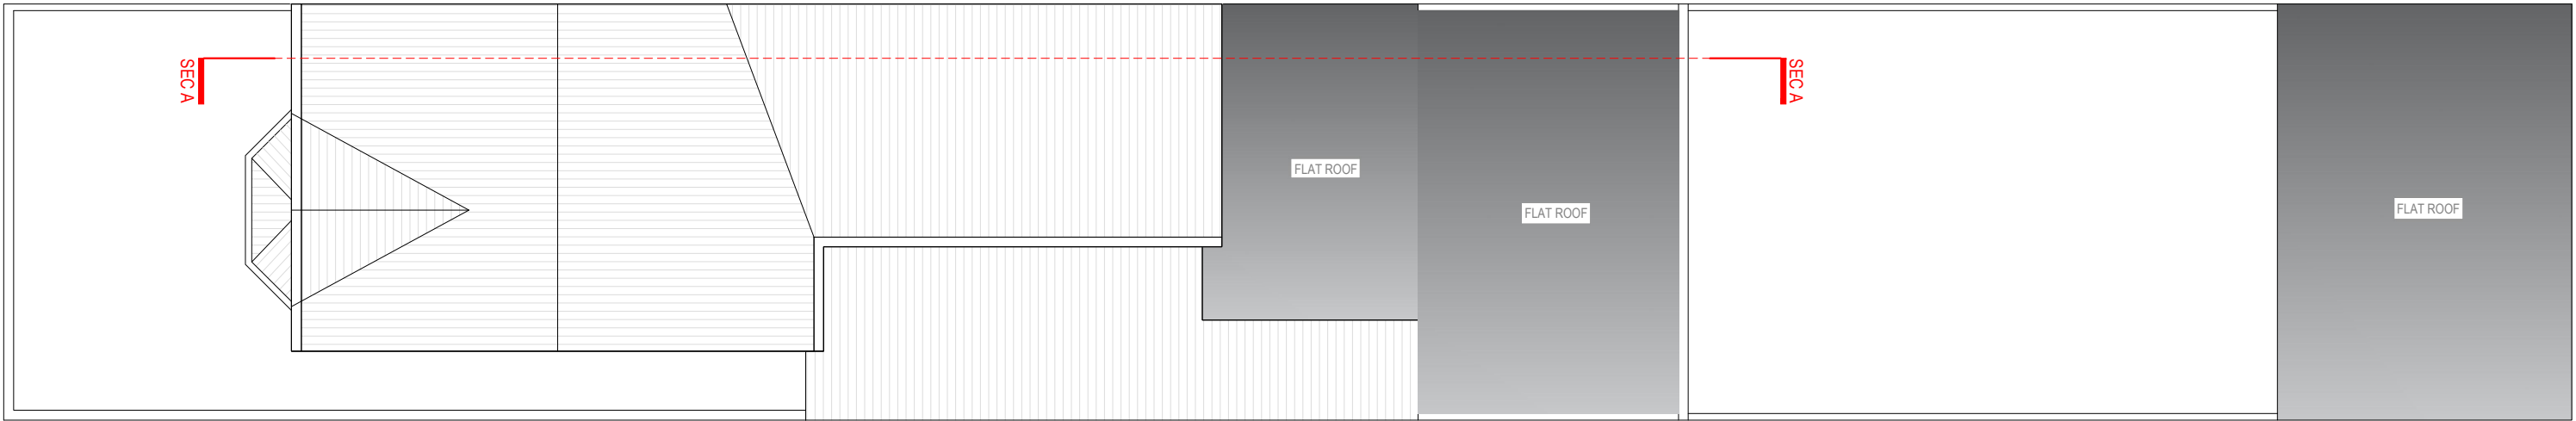

ROOF PLAN

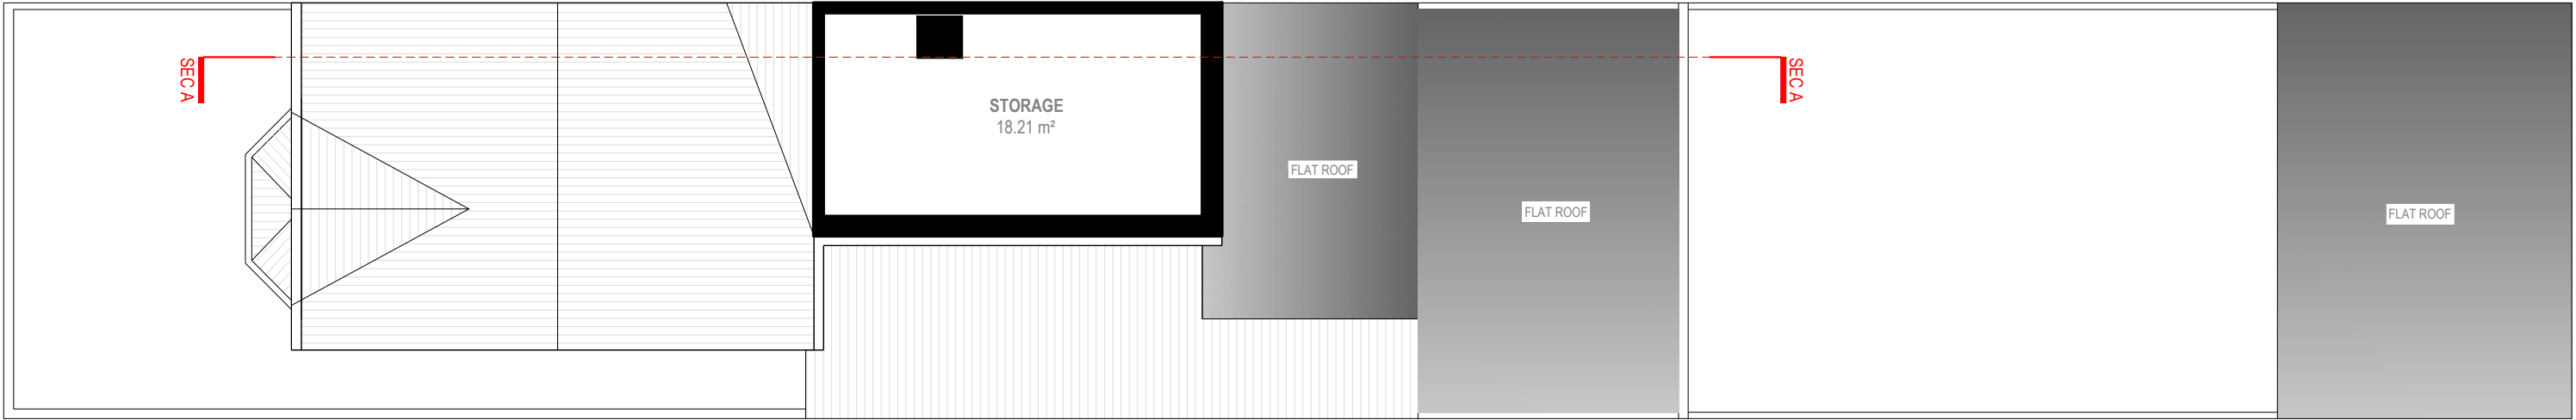

LOFT FLOOR
G.I.A. - 18.21 SQM.



Address - Unit 4, Grosvenor Way, London E5 9ND
Phone - 020 3781 8008
E-mail - office@redwoodsprojects.co.uk
Web - www.redwoodsprojects.co.uk
Any errors on Dimensions to be reported to the Architect prior to commencement of Works.
Dimensions and areas are based on survey information.
This drawing is copyright © Redwoods Projects.
All dimensions to be checked on site Prior work.

REFERENCE: 6 BRANDVILLE ROAD, WEST DRAYTON UB7 9DA, UK	
TITLE: PROPOSED DRAWINGS FLOOR PLANS	
PROJECT No 2340	DATE: 25-11-2024
SHEET No P 02	




0 1 2 5m scale 1:100 @A3

NOTES:	
DRAWN BY NAAB	EDITED BY CWU



FRONT ELEVATION

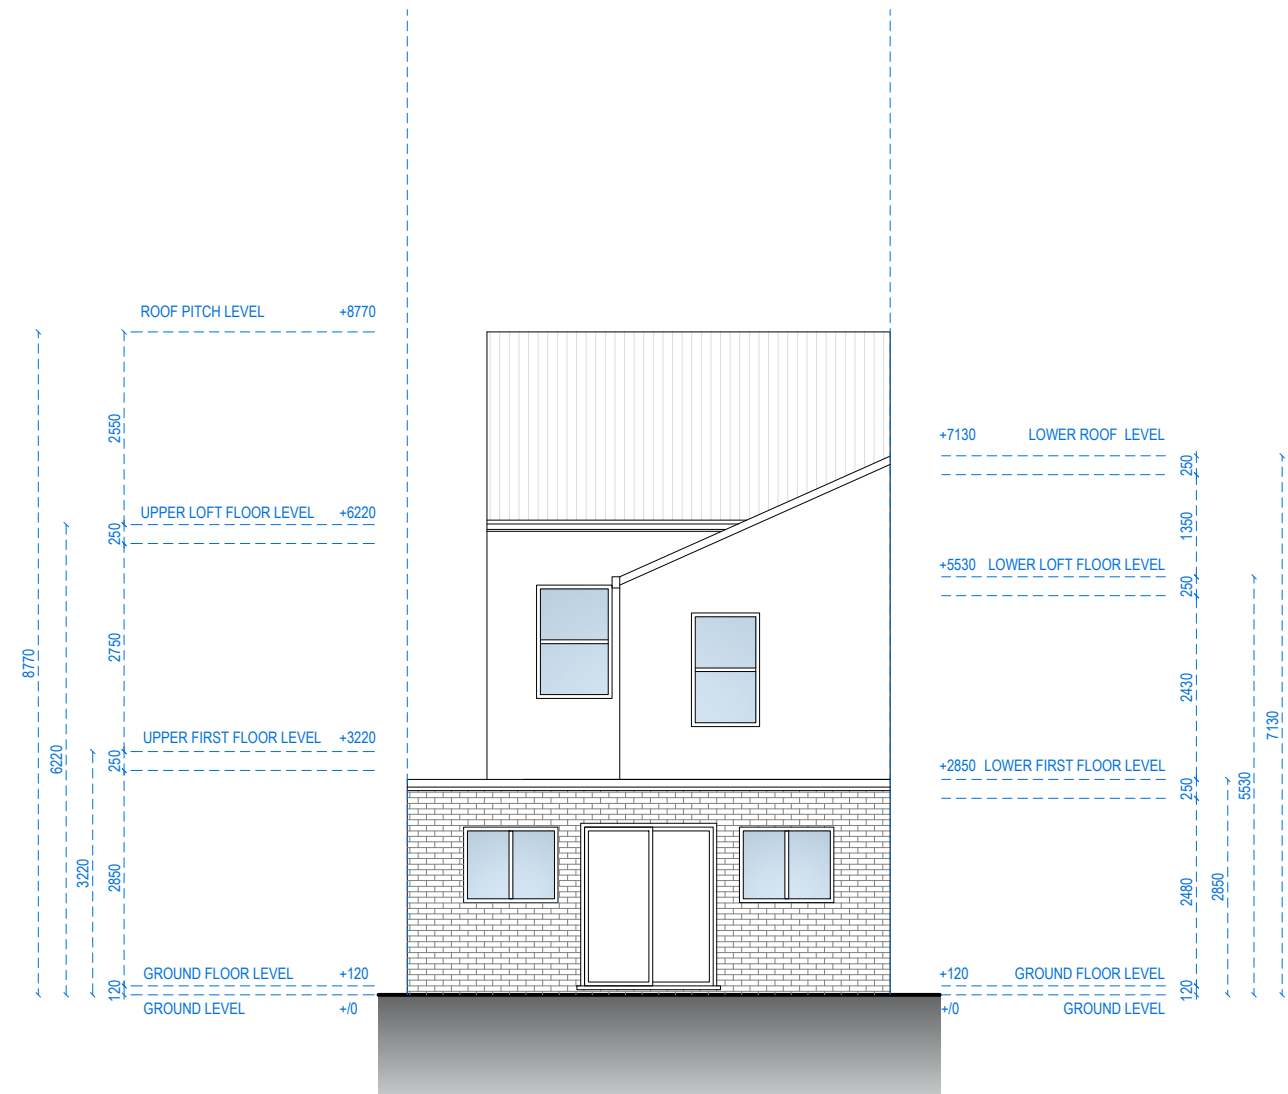

REAR ELEVATION



Address - Unit 4, Grosvenor Way, London E5 9ND
Phone - 020 3781 8008
E-mail - office@redwoodsprojects.co.uk
Web - www.redwoodsprojects.co.uk

Any errors on Dimensions to be reported to the Architect prior to commencement of Works.
Dimensions and areas are based on survey information.
This drawing is copyright © Redwoods Projects.
All dimensions to be checked on site Prior work.

REFERENCE: 6 BRANDVILLE ROAD, WEST DRAYTON UB7 9DA, UK

TITLE: PROPOSED DRAWINGS
ELEVATION

PROJECT No 2340 DATE: 25-11-2024


SHEET No P 03

0 1 2 5m scale 1:100 @A3

NOTES:

DRAWN BY NAAB

EDITED BY CWU

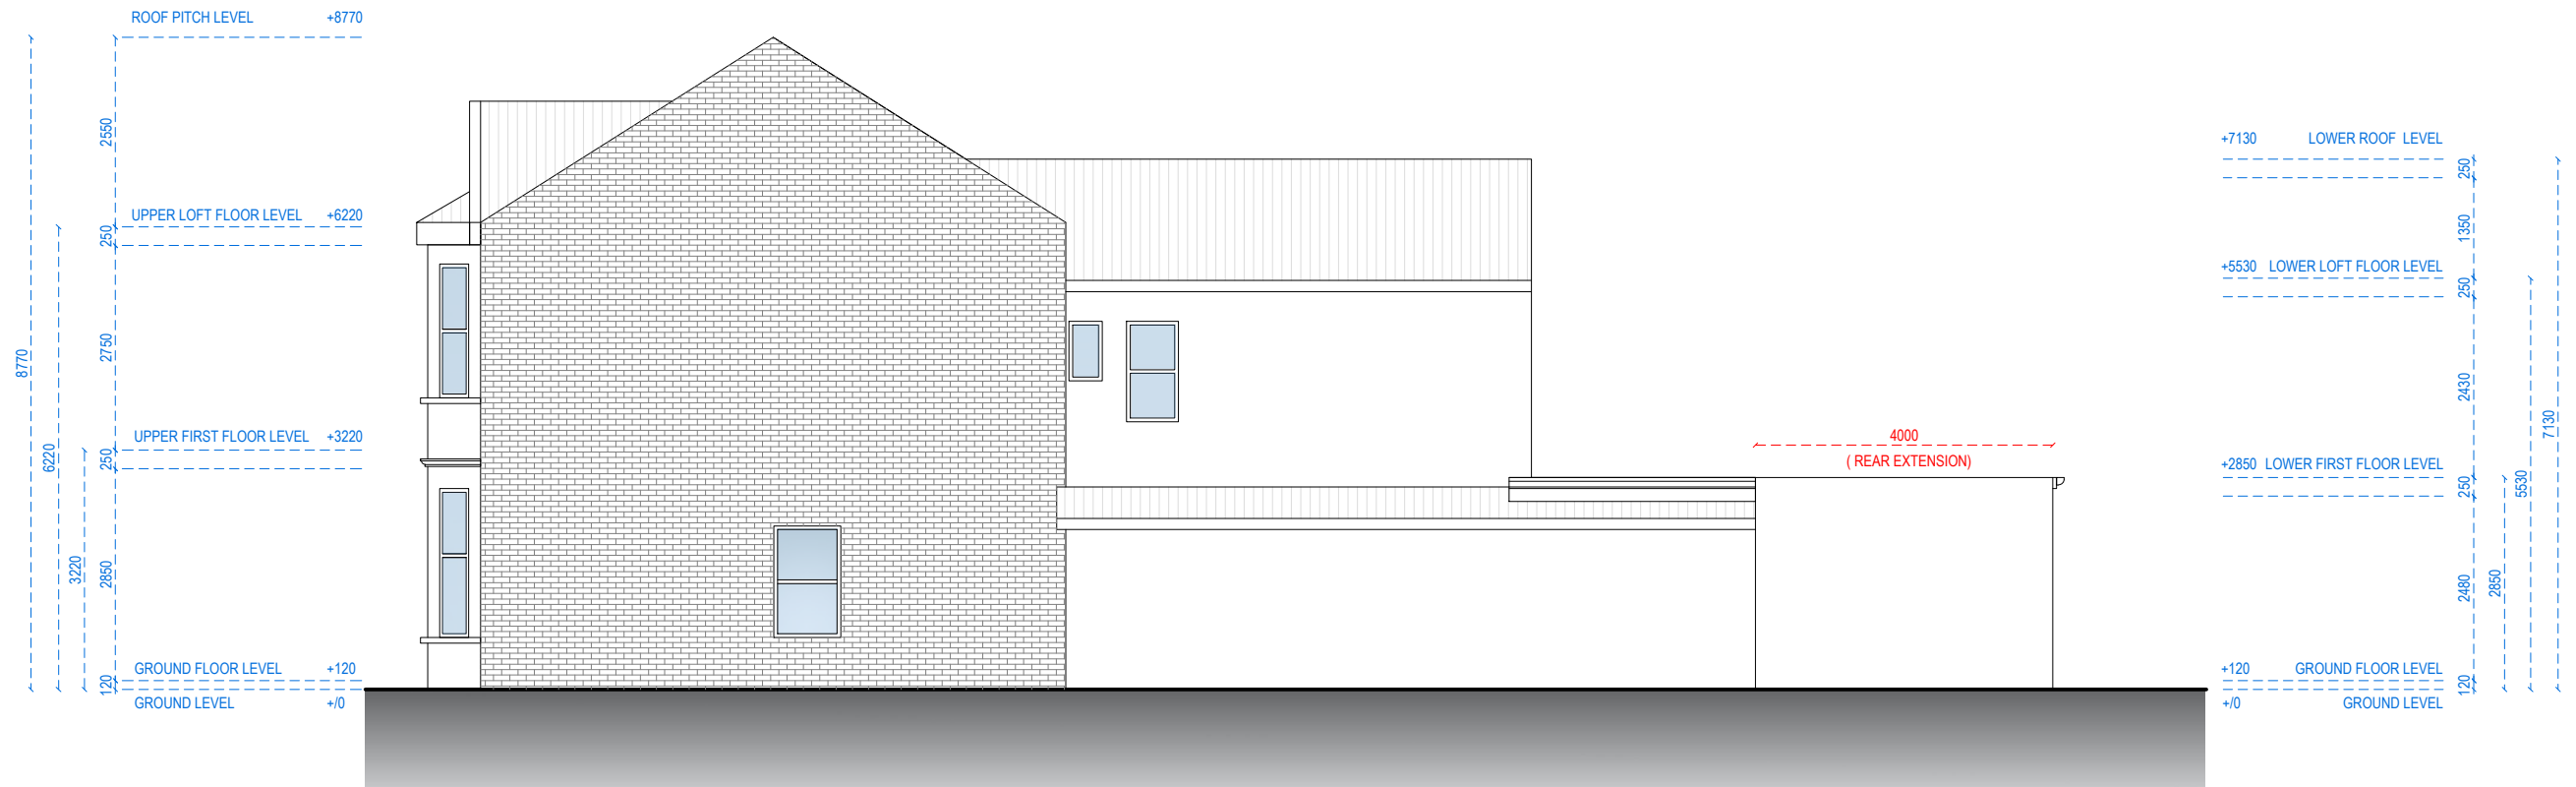

RIGHT SIDE ELEVATION



Address - Unit 4, Grosvenor Way, London E5 9ND
Phone - 020 3781 8008
E-mail - office@redwoodsprojects.co.uk
Web - www.redwoodsprojects.co.uk

Any errors on Dimensions to be reported to the Architect prior to commencement of Works.
Dimensions and areas are based on survey information.
This drawing is copyright © Redwoods Projects.
All dimensions to be checked on site Prior work.

REFERENCE: 6 BRANDVILLE ROAD, WEST DRAYTON UB7 9DA, UK

TITLE: PROPOSED DRAWINGS
ELEVATION

PROJECT No 2340 DATE: 25-11-2024


SHEET No **P 04**

0 1 2 5m scale 1:100 @A3

NOTES:

DRAWN BY NAAB

EDITED BY CWU

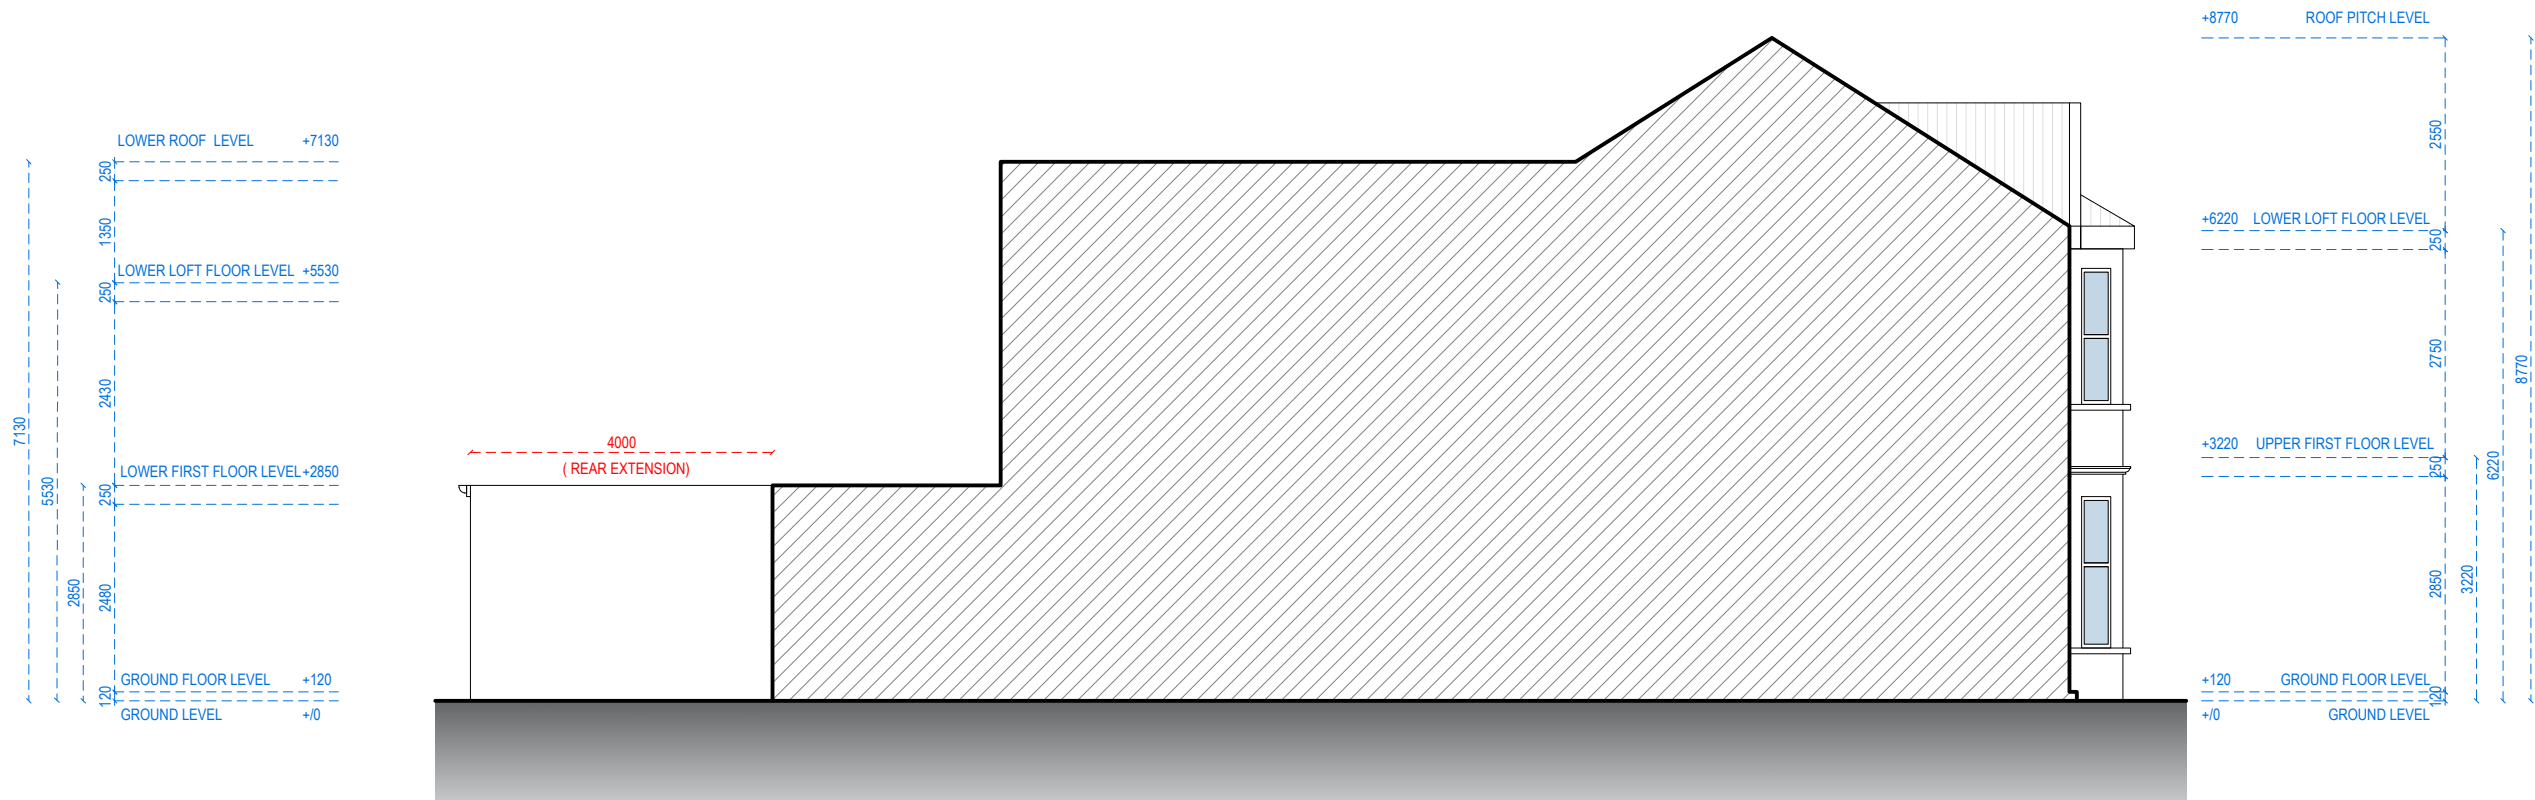

LEFT SIDE ELEVATION



Address - Unit 4, Grosvenor Way, London E5 9ND
Phone - 020 3781 8008
E-mail - office@redwoodsprojects.co.uk
Web - www.redwoodsprojects.co.uk

Any errors on Dimensions to be reported to the Architect prior to commencement of Works.
Dimensions and areas are based on survey information.
This drawing is copyright © Redwoods Projects.
All dimensions to be checked on site Prior work.

REFERENCE: 6 BRANDVILLE ROAD, WEST DRAYTON UB7 9DA, UK

TITLE: PROPOSED DRAWINGS
ELEVATION

PROJECT No 2340 DATE: 25-11-2024


SHEET No P 05

0 1 2 5m scale 1:100 @A3

NOTES:

DRAWN BY NAAB

EDITED BY CWU

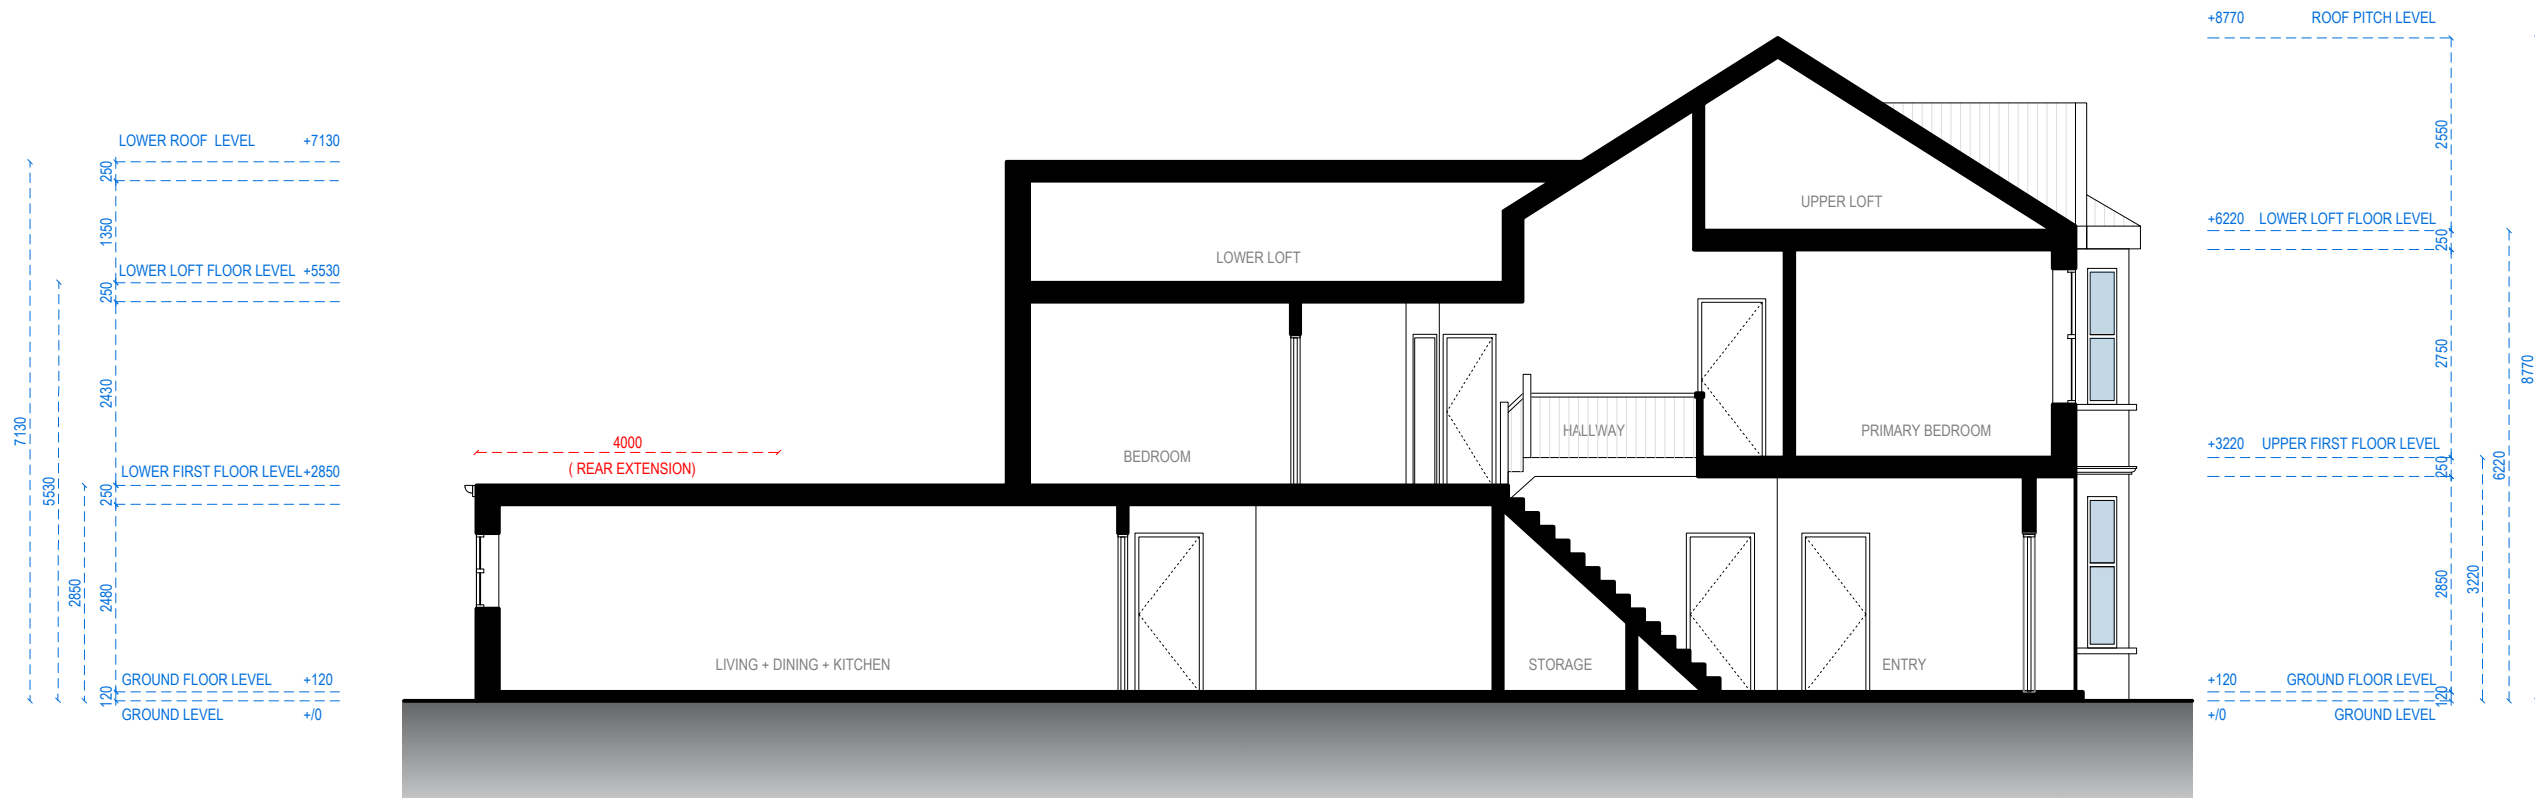

SECTION A-A



Address - Unit 4, Grosvenor Way, London E5 9ND
Phone - 020 3781 8008
E-mail - office@redwoodsprojects.co.uk
Web - www.redwoodsprojects.co.uk

Any errors on Dimensions to be reported to the Architect prior to commencement of Works.
Dimensions and areas are based on survey information.
This drawing is copyright © Redwoods Projects.
All dimensions to be checked on site Prior work.

REFERENCE: 6 BRANDVILLE ROAD, WEST DRAYTON UB7 9DA, UK

TITLE: PROPOSED DRAWINGS
SECTION

PROJECT No 2340 DATE: 25-11-2024

SHEET No P 06

0 1 2 5m scale 1:100 @A3

NOTES:

DRAWN BY NAAB

EDITED BY CWU