


The map shows a residential area with several streets. Warwick Road runs horizontally across the top. Brandville Road runs vertically on the right side. A red rectangle highlights a plot of land located between Warwick Road and Brandville Road, and between two other streets. The plot is situated between house numbers 30 and 32 on Warwick Road. The plot is bounded by a red line. The map includes a scale bar (0-20 metres) and a north arrow. Grid coordinates are visible along the edges.

LOCATION PLAN
1:1250@A4




© Crown copyright. 2024 Ordnance Survey 100053143

 


Any errors on Dimensions to be reported to the Architect prior to commencement of Works.
Dimensions and areas are based on survey information.
This drawing is copyright © Redwoods Projects.
All dimensions to be checked on site Prior work.


SHEET No **E 00**

 

EDITED BY

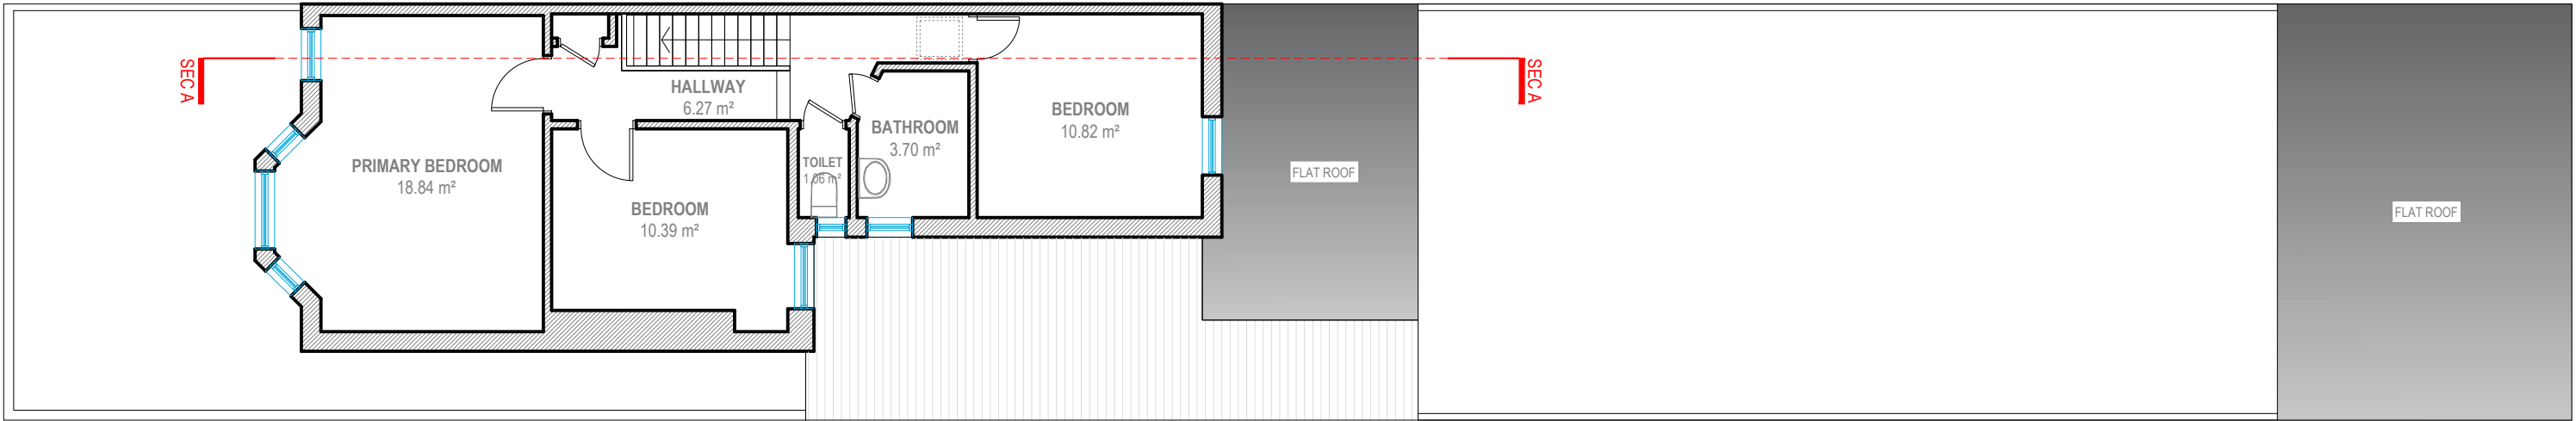

FIRST FLOOR
G.I.A. - 55.34 SQM.

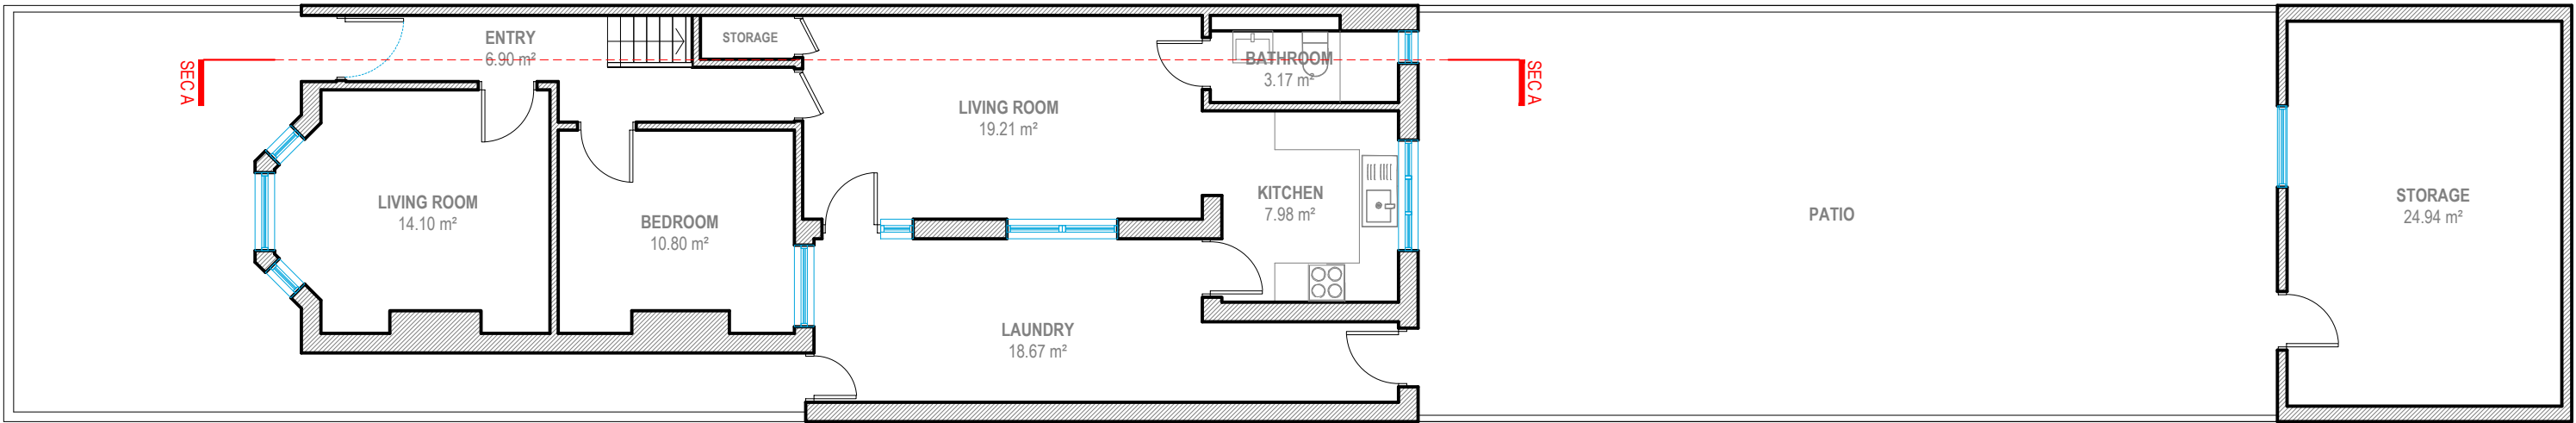


GROUND FLOOR
G.I.A. - 89.59 SQM.




Address - Unit 4, Grosvenor Way, London E5 9ND
Phone - 020 3781 8008
E-mail - office@redwoodsprojects.co.uk
Web - www.redwoodsprojects.co.uk
Any errors on Dimensions to be reported to the Architect prior to commencement of Works.
Dimensions and areas are based on survey information.
This drawing is copyright © Redwoods Projects.
All dimensions to be checked on site Prior work.


REFERENCE: 6 BRANDVILLE ROAD, WEST DRAYTON UB7 9DA, UK	
TITLE: EXISTING DRAWINGS FLOOR PLANS	
PROJECT No 2340	DATE: 25-11-2024
SHEET No E 01	

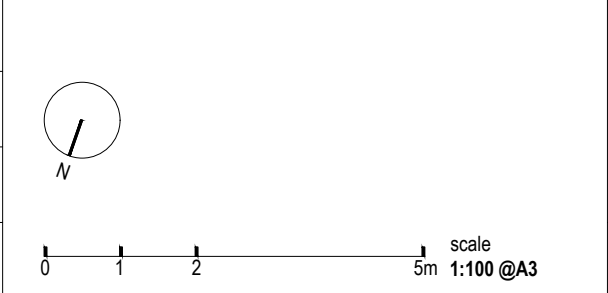

NOTES:	
DRAWN BY NAAB	EDITED BY JIRA

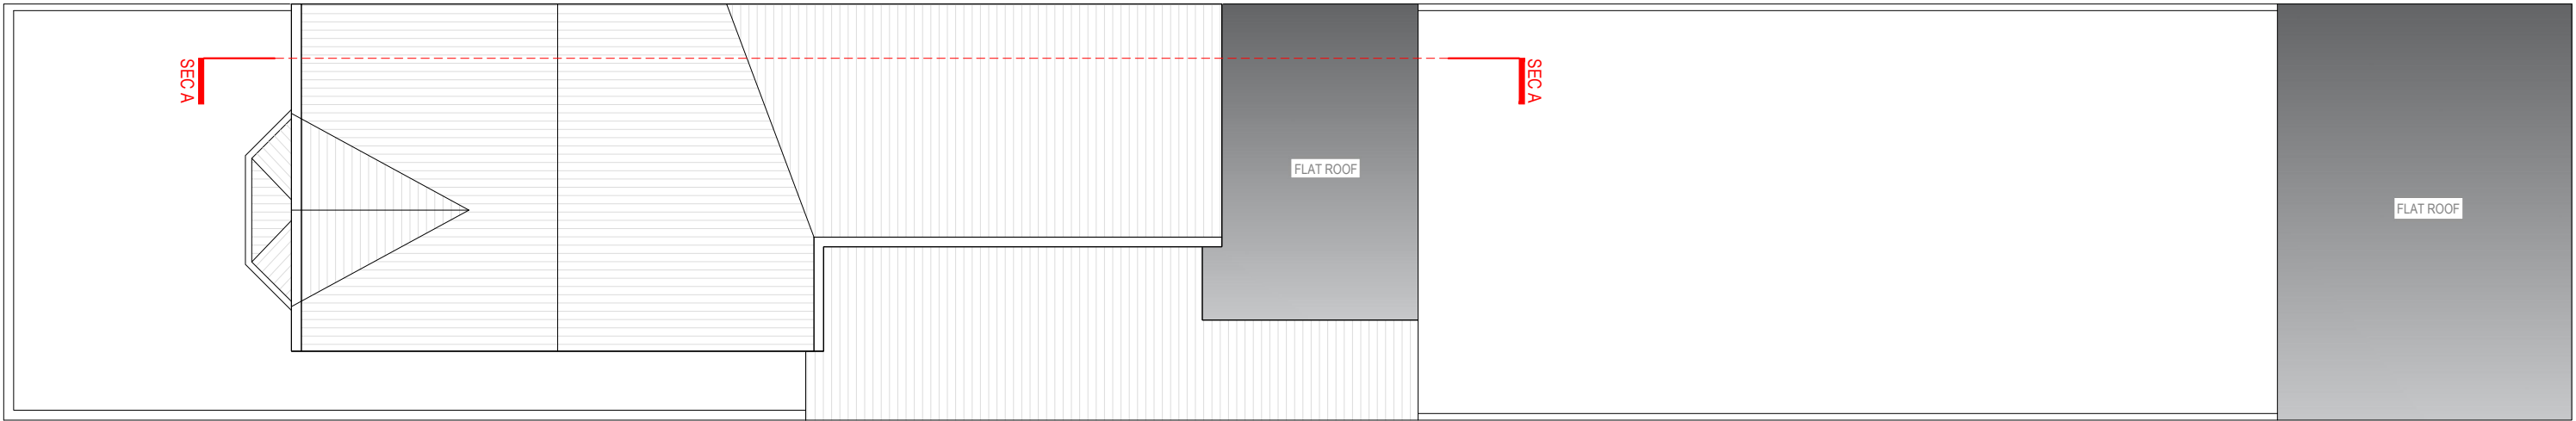

ROOF PLAN

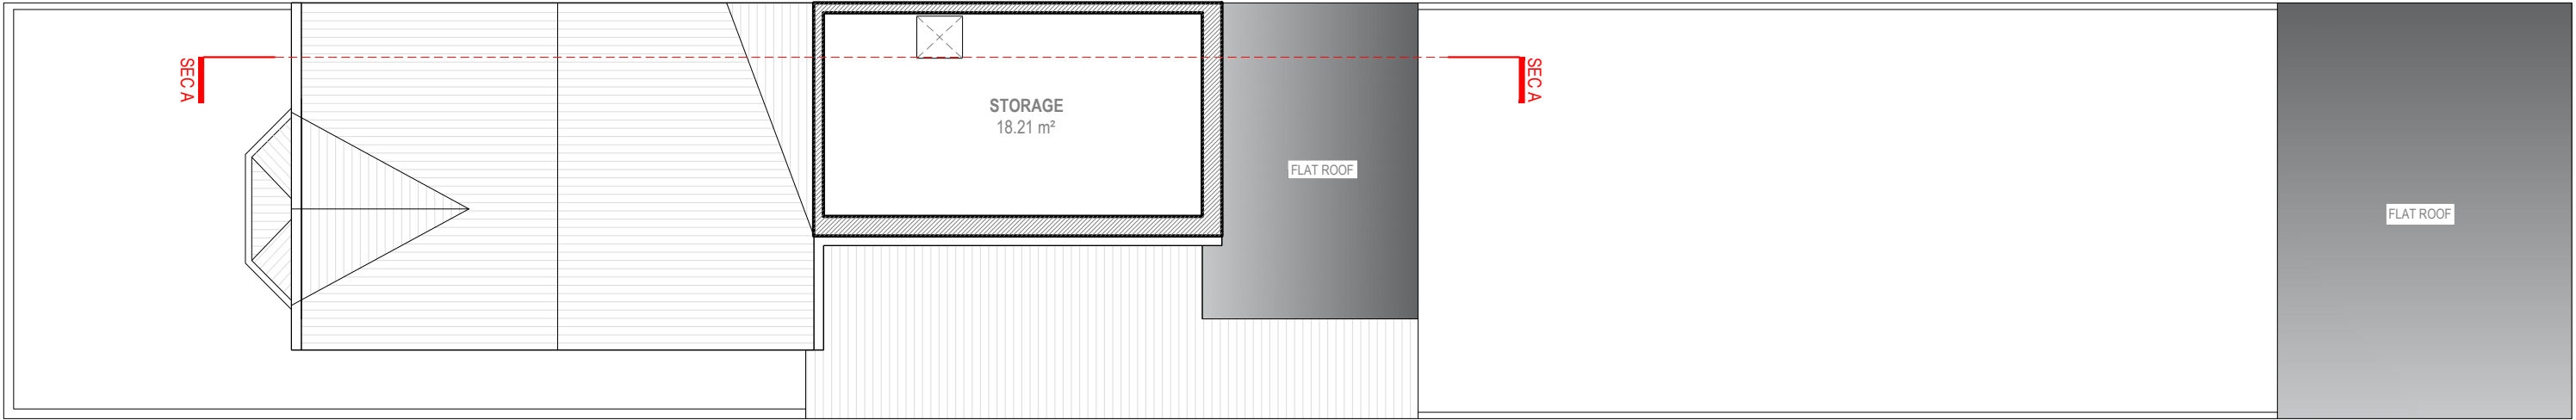


LOFT FLOOR
G.I.A. - 18.21 SQM.



Address - Unit 4, Grosvenor Way, London E5 9ND
Phone - 020 3781 8008
E-mail - office@redwoodsprojects.co.uk
Web - www.redwoodsprojects.co.uk

Any errors on Dimensions to be reported to the Architect prior to commencement of Works.
Dimensions and areas are based on survey information.
This drawing is copyright © Redwoods Projects.
All dimensions to be checked on site Prior work.


REFERENCE: 6 BRANDVILLE ROAD, WEST DRAYTON UB7 9DA, UK	
TITLE: EXISTING DRAWINGS FLOOR PLANS	
PROJECT No 2340	DATE: 25-11-2024
SHEET No E 02	

 

NOTES:	
DRAWN BY NAAB	EDITED BY JIRA



FRONT ELEVATION

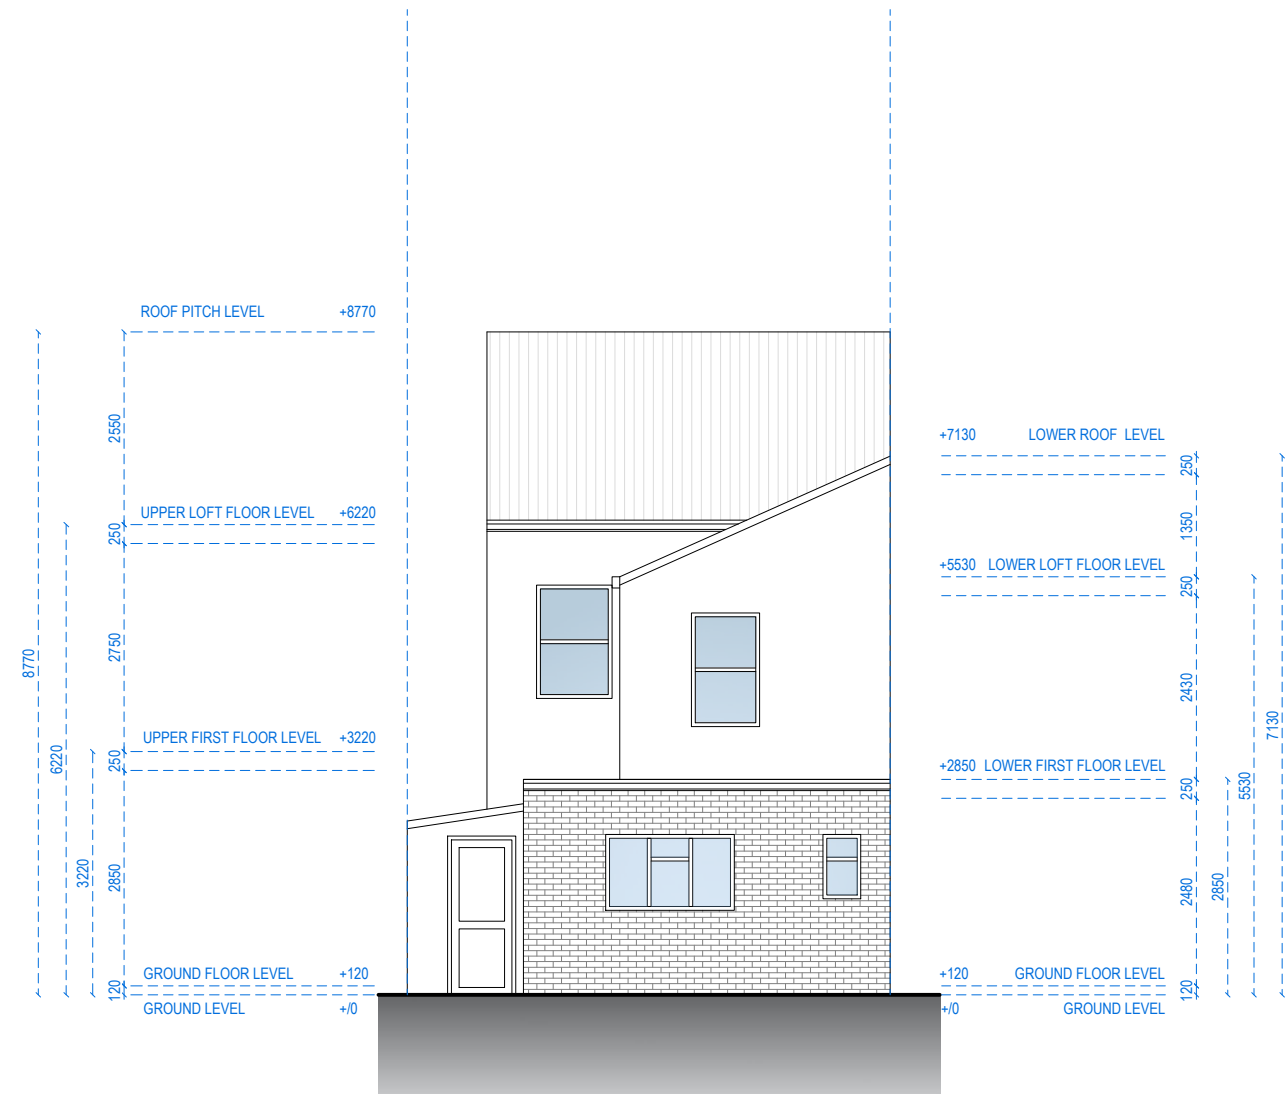

REAR ELEVATION



Address - Unit 4, Grosvenor Way, London E5 9ND
Phone - 020 3781 8008
E-mail - office@redwoodsprojects.co.uk
Web - www.redwoodsprojects.co.uk

Any errors on Dimensions to be reported to the Architect prior to commencement of Works.
Dimensions and areas are based on survey information.
This drawing is copyright © Redwoods Projects.
All dimensions to be checked on site Prior work.

REFERENCE: 6 BRANDVILLE ROAD, WEST DRAYTON UB7 9DA, UK

TITLE: EXISTING DRAWINGS
ELEVATION

PROJECT No 2340 DATE: 25-11-2024


SHEET No E 03

0 1 2 5m scale 1:100 @A3

NOTES:

DRAWN BY NAAB

EDITED BY JIRA

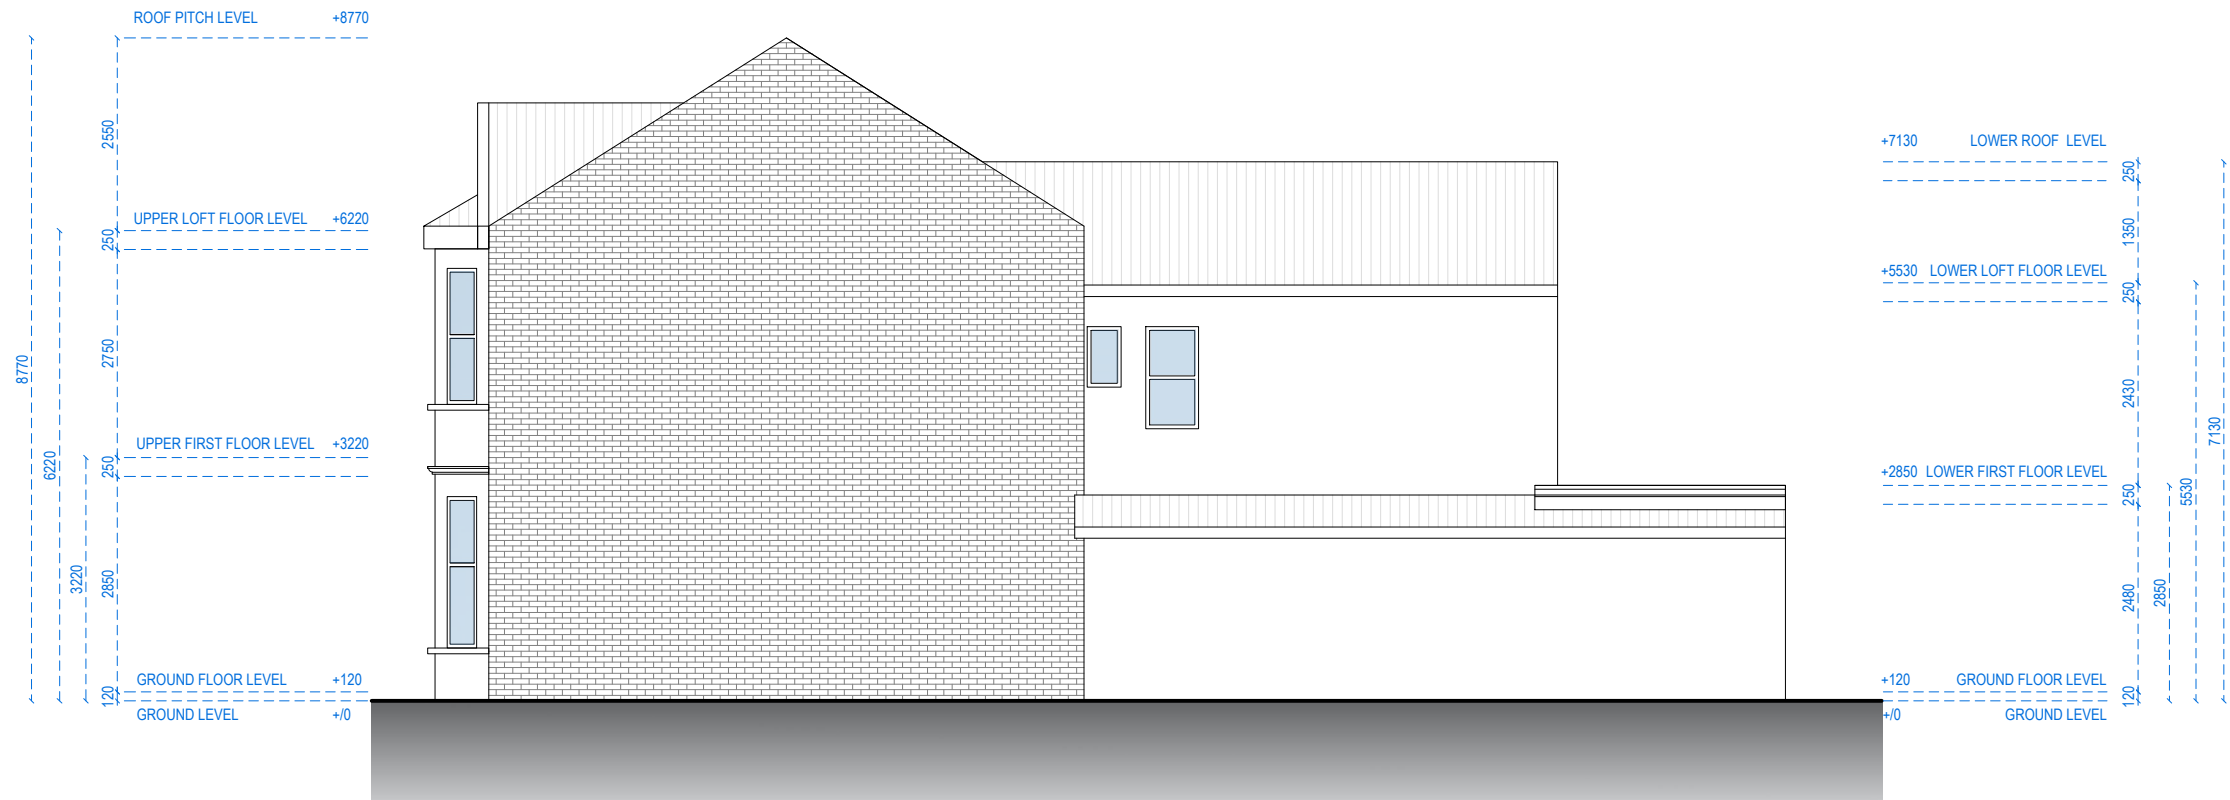

RIGHT SIDE ELEVATION



Address - Unit 4, Grosvenor Way, London E5 9ND
Phone - 020 3781 8008
E-mail - office@redwoodsprojects.co.uk
Web - www.redwoodsprojects.co.uk

Any errors on Dimensions to be reported to the Architect prior to commencement of Works.
Dimensions and areas are based on survey information.
This drawing is copyright © Redwoods Projects.
All dimensions to be checked on site Prior work.

REFERENCE: 6 BRANDVILLE ROAD, WEST DRAYTON UB7 9DA, UK

TITLE: EXISTING DRAWINGS
ELEVATION

PROJECT No 2340 DATE: 25-11-2024


SHEET No E 04

scale 1:100 @A3
0 1 2 5m

NOTES:

DRAWN BY NAAB

EDITED BY JIRA

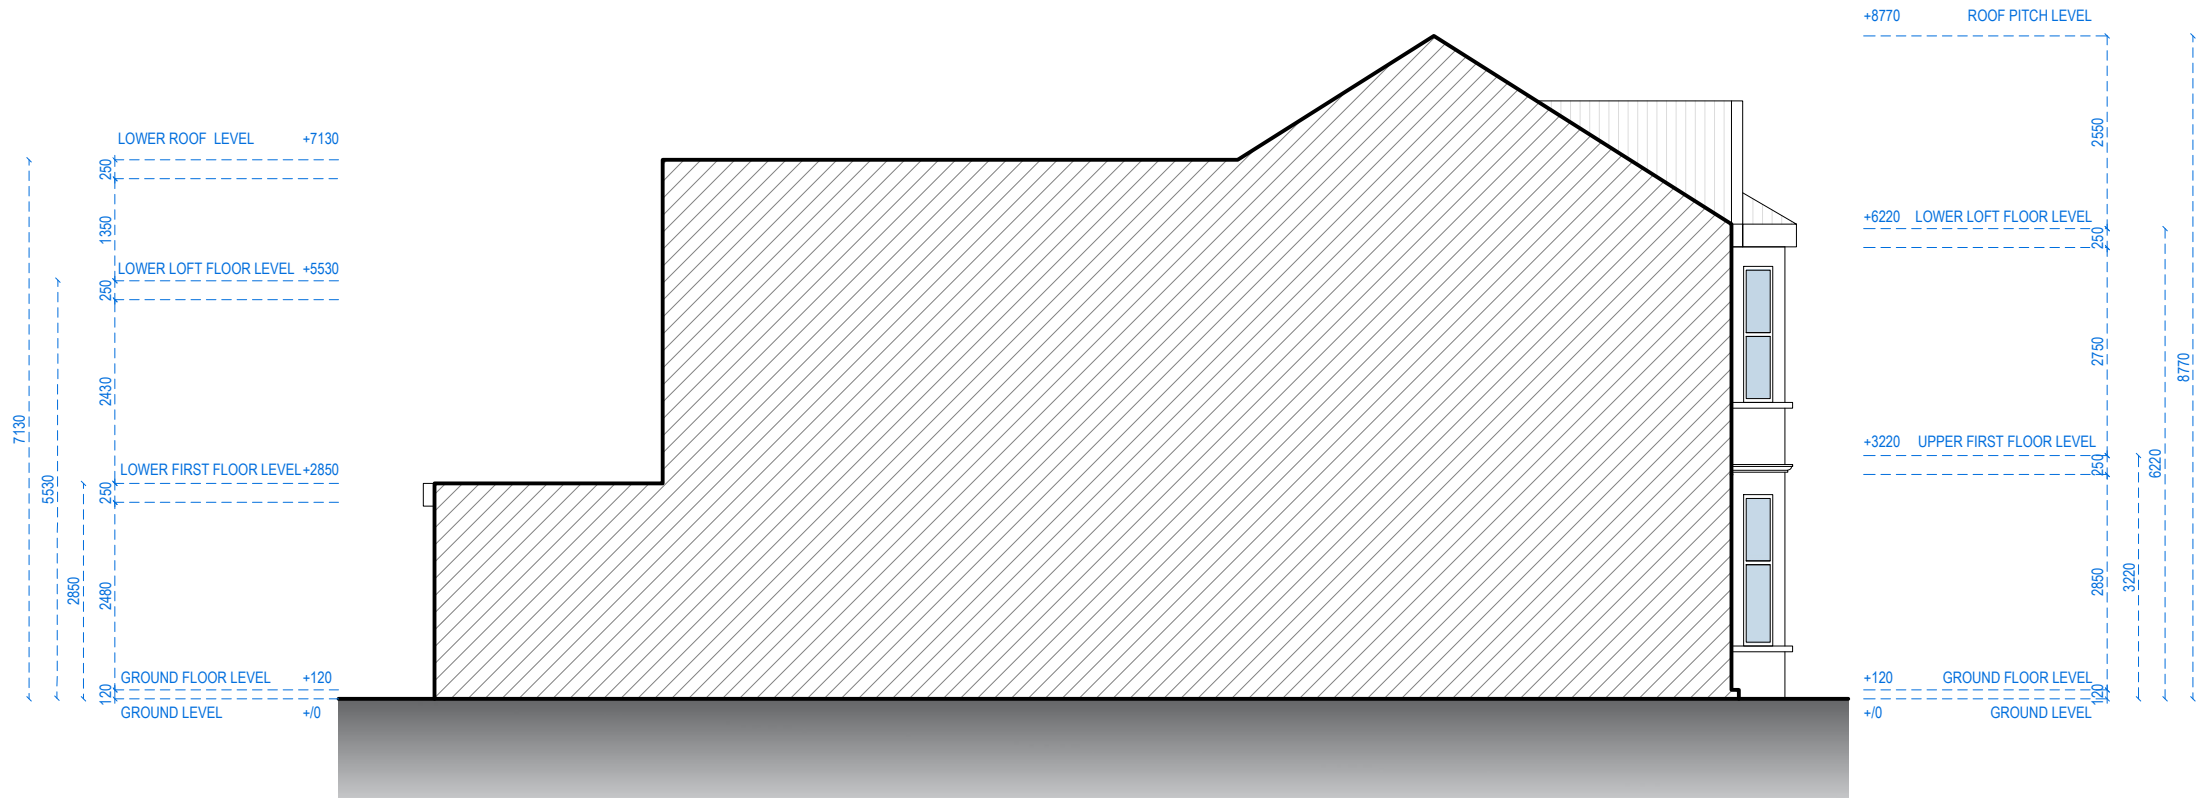

LEFT SIDE ELEVATION



Address - Unit 4, Grosvenor Way, London E5 9ND
Phone - 020 3781 8008
E-mail - office@redwoodsprojects.co.uk
Web - www.redwoodsprojects.co.uk

Any errors on Dimensions to be reported to the Architect prior to commencement of Works.
Dimensions and areas are based on survey information.
This drawing is copyright © Redwoods Projects.
All dimensions to be checked on site Prior work.

REFERENCE: 6 BRANDVILLE ROAD, WEST DRAYTON UB7 9DA, UK

TITLE: EXISTING DRAWINGS
ELEVATION

PROJECT No 2340 DATE: 25-11-2024


SHEET No E 05

0 1 2 5m scale 1:100 @A3

NOTES:

DRAWN BY NAAB

EDITED BY JIRA

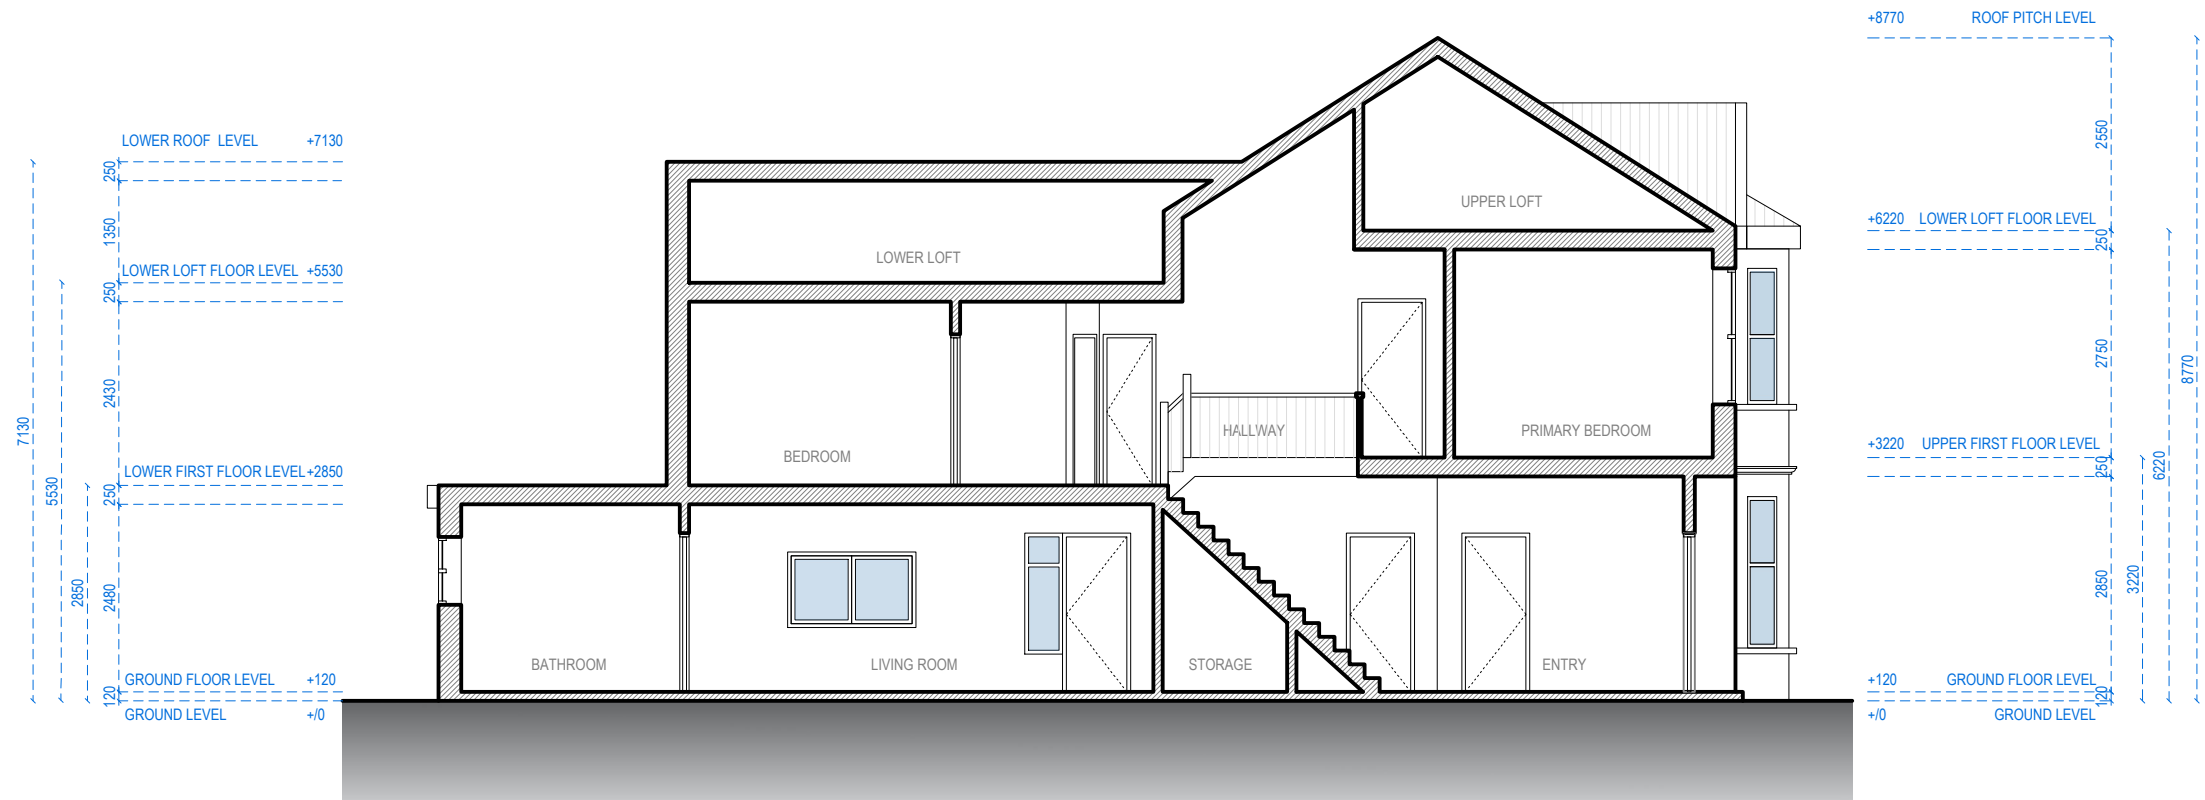

SECTION A-A



Address - Unit 4, Grosvenor Way, London E5 9ND
Phone - 020 3781 8008
E-mail - office@redwoodsprojects.co.uk
Web - www.redwoodsprojects.co.uk

Any errors on Dimensions to be reported to the Architect prior to commencement of Works.
Dimensions and areas are based on survey information.
This drawing is copyright © Redwoods Projects.
All dimensions to be checked on site Prior work.

REFERENCE: 6 BRANDVILLE ROAD, WEST DRAYTON UB7 9DA, UK

TITLE: EXISTING DRAWINGS
SECTION

PROJECT No 2340 DATE: 25-11-2024


SHEET No E 06

0 1 2 5m scale 1:100 @A3


NOTES:

DRAWN BY NAAB

EDITED BY JIRA

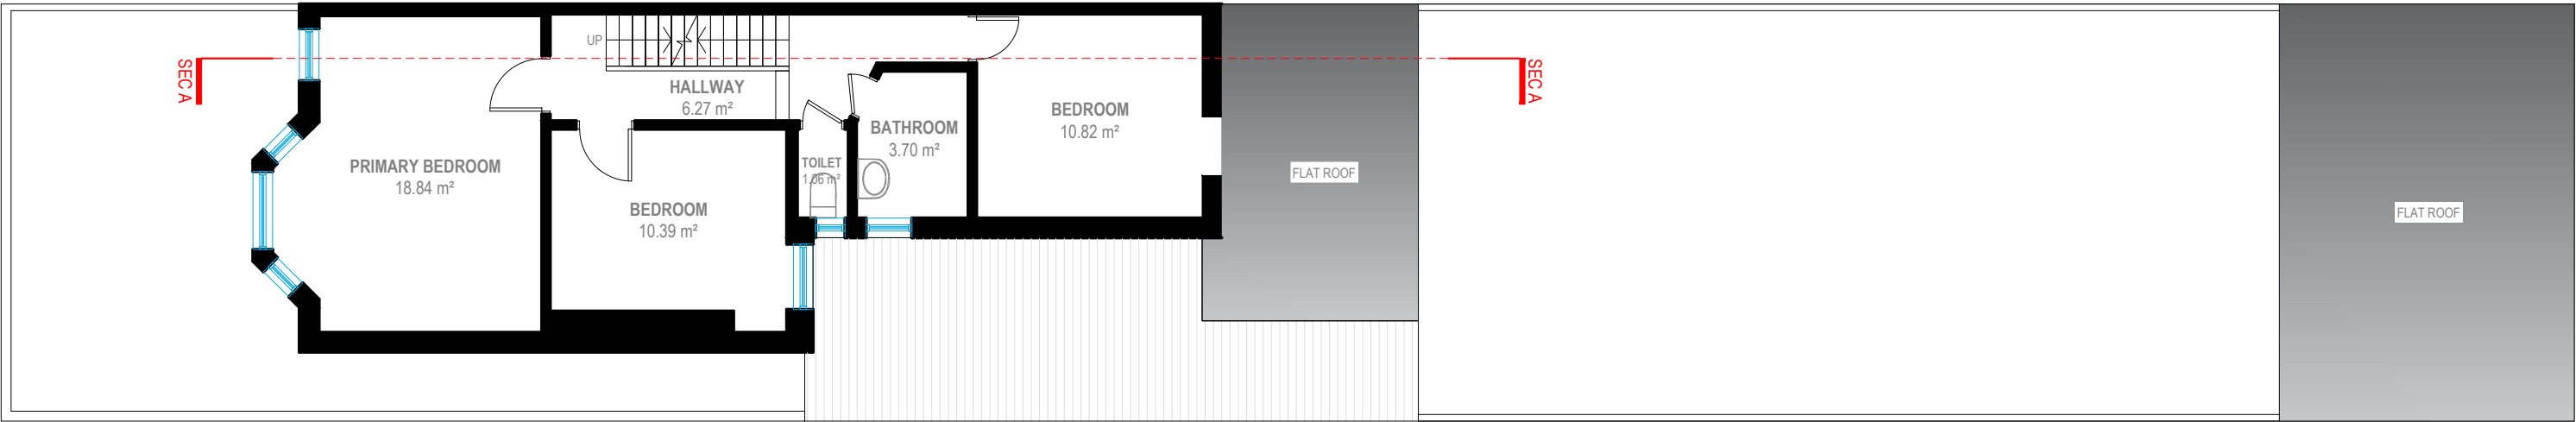

FIRST FLOOR
G.I.A. - 55.34 SQM.

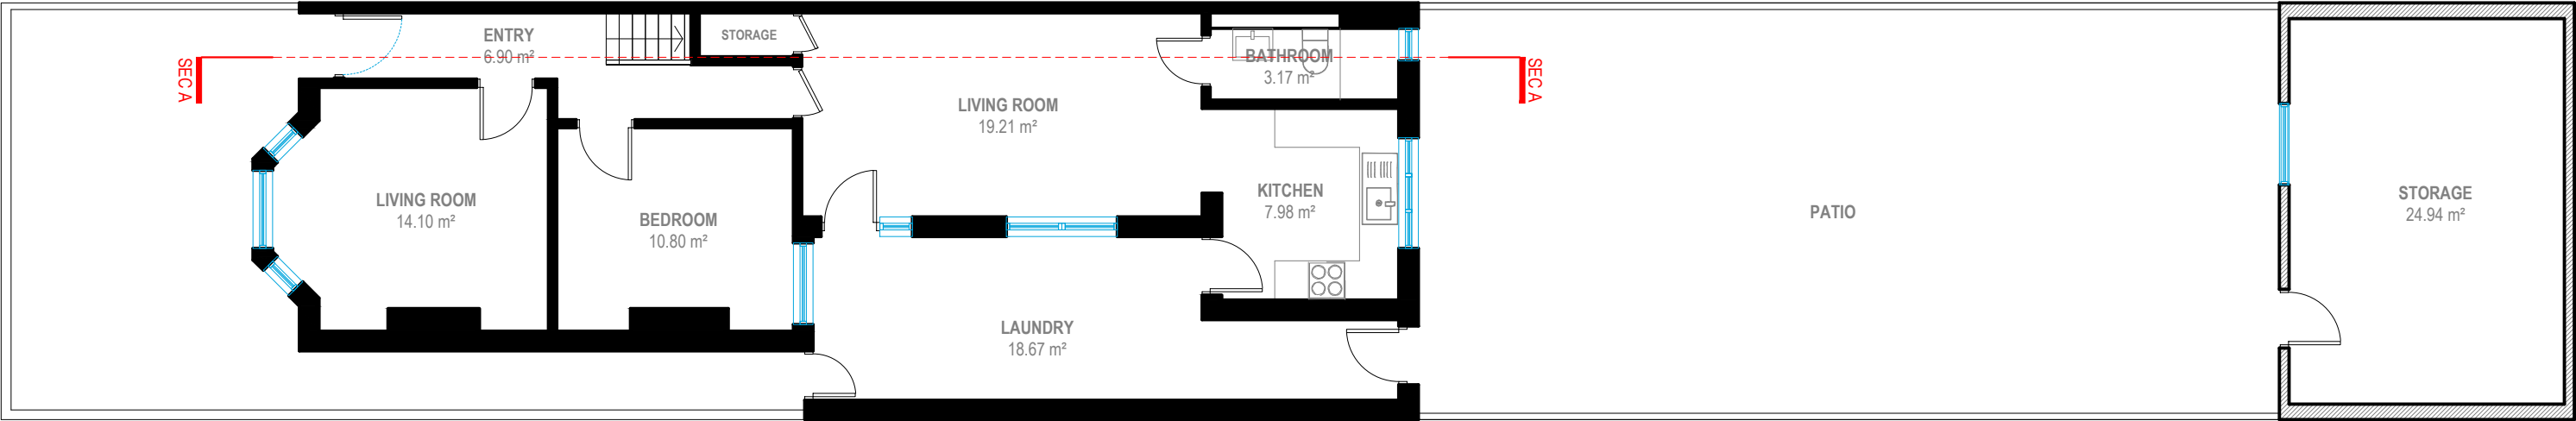


GROUND FLOOR
G.I.A. - 89.59 SQM.




Address - Unit 4, Grosvenor Way, London E5 9ND
Phone - 020 3781 8008
E-mail - office@redwoodsprojects.co.uk
Web - www.redwoodsprojects.co.uk

Any errors on Dimensions to be reported to the Architect prior to commencement of Works.
Dimensions and areas are based on survey information.
This drawing is copyright © Redwoods Projects.
All dimensions to be checked on site Prior work.


REFERENCE: 6 BRANDVILLE ROAD, WEST DRAYTON UB7 9DA, UK	
TITLE: PROPOSED DRAWINGS FLOOR PLANS	
PROJECT No 2340	DATE: 25-11-2024
SHEET No P 01	

 

NOTES:	
DRAWN BY NAAB	EDITED BY

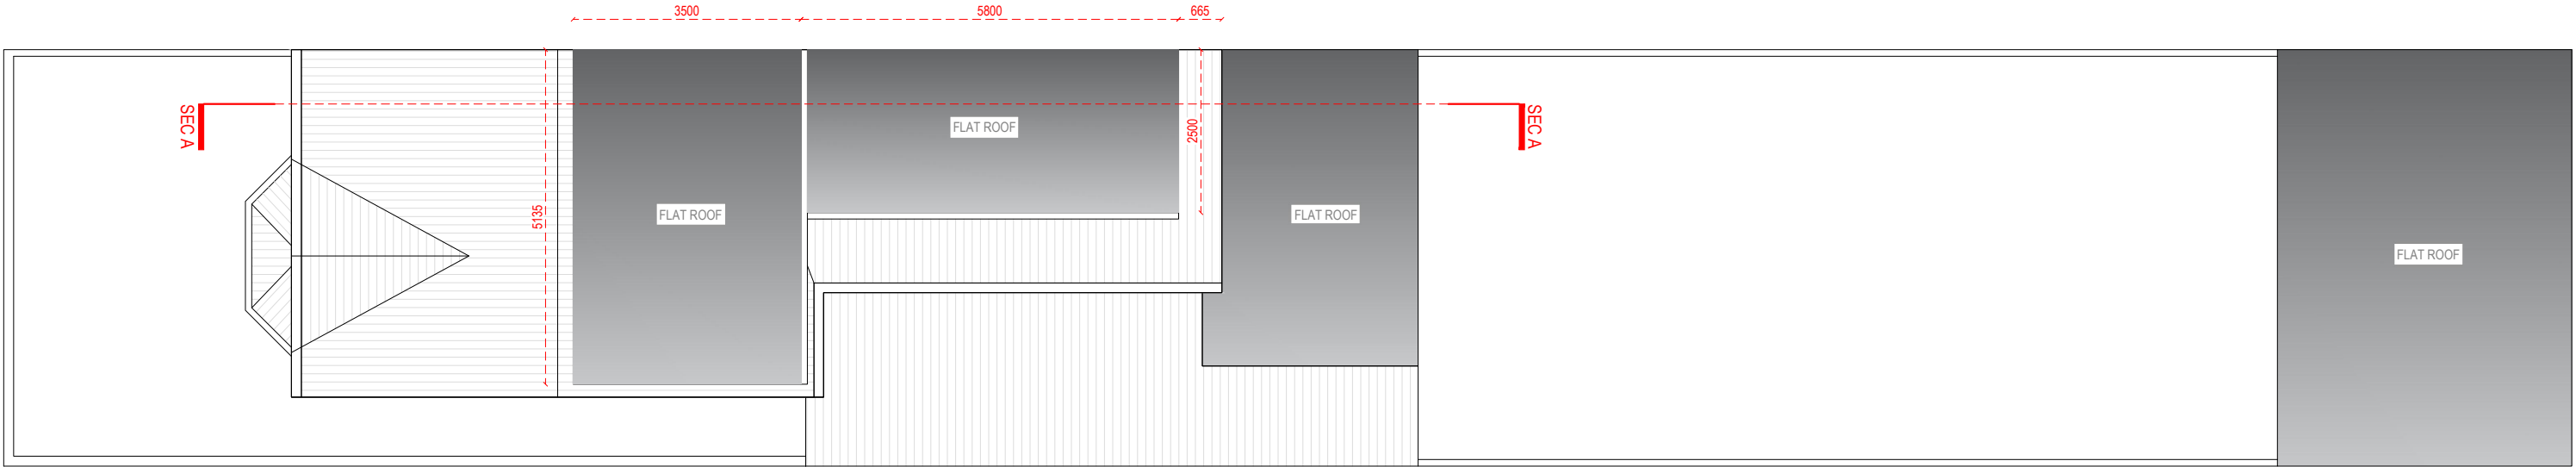

ROOF PLAN

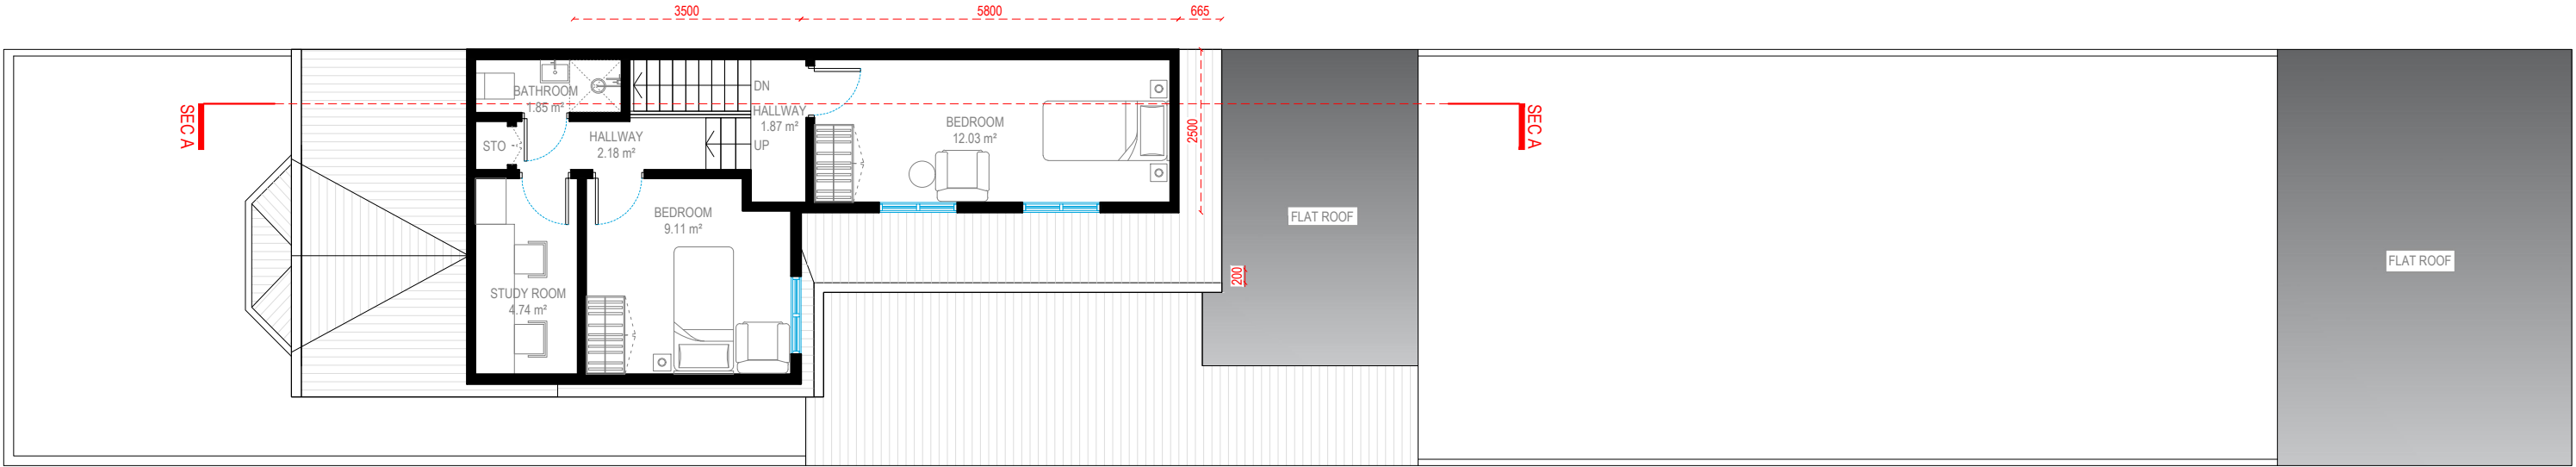

LOFT FLOOR
G.I.A. - 36.27 SQM.



Address - Unit 4, Grosvenor Way, London E5 9ND
Phone - 020 3781 8008
E-mail - office@redwoodsprojects.co.uk
Web - www.redwoodsprojects.co.uk
Any errors on Dimensions to be reported to the Architect prior to commencement of Works.
Dimensions and areas are based on survey information.
This drawing is copyright © Redwoods Projects.
All dimensions to be checked on site Prior work.

REFERENCE: 6 BRANDVILLE ROAD, WEST DRAYTON UB7 9DA, UK	
TITLE: PROPOSED DRAWINGS FLOOR PLANS	
PROJECT No 2340	DATE: 25-11-2024
SHEET No P 02	




0 1 2 5m scale 1:100 @A3

NOTES:	
DRAWN BY NAAB	EDITED BY CWU



FRONT ELEVATION

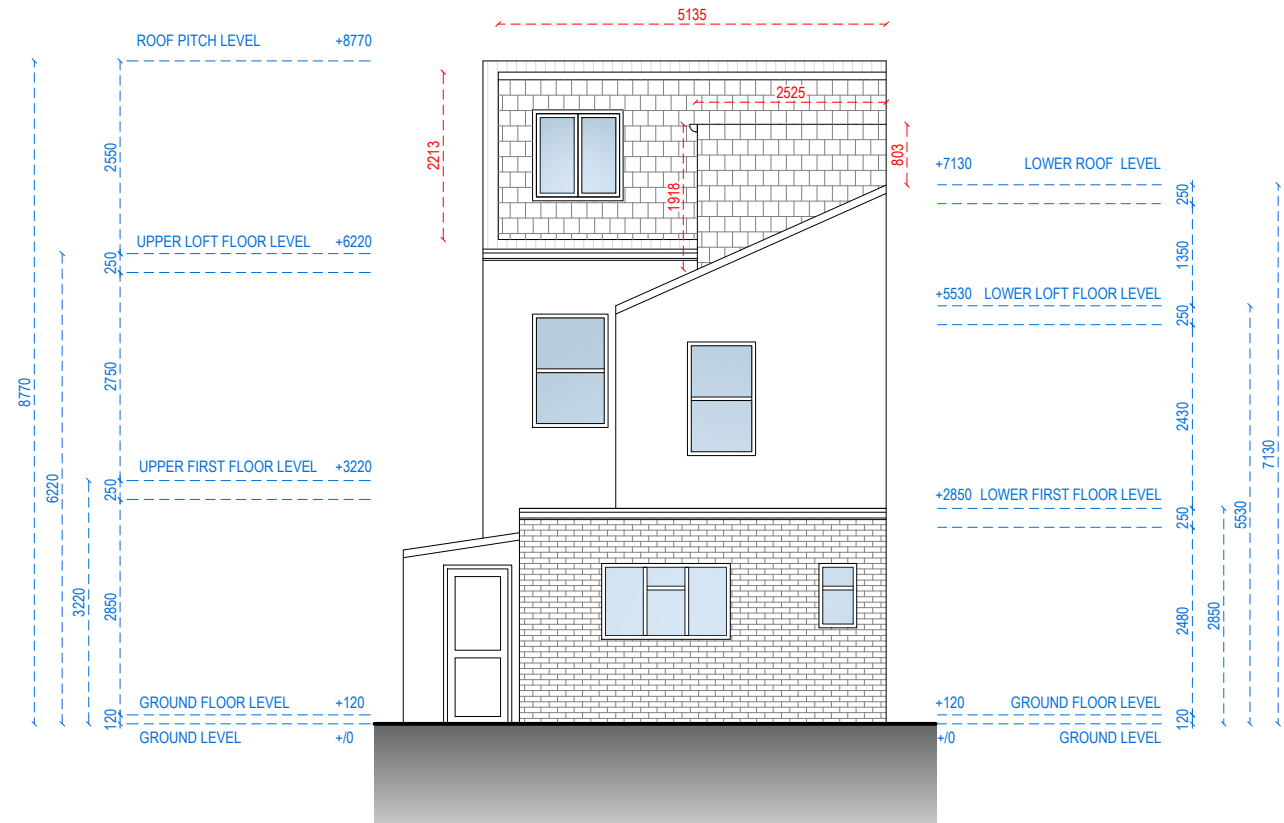

REAR ELEVATION



Address - Unit 4, Grosvenor Way, London E5 9ND
Phone - 020 3781 8008
E-mail - office@redwoodsprojects.co.uk
Web - www.redwoodsprojects.co.uk

Any errors on Dimensions to be reported to the Architect prior to commencement of Works.
Dimensions and areas are based on survey information.
This drawing is copyright © Redwoods Projects.
All dimensions to be checked on site Prior work.

REFERENCE: 6 BRANDVILLE ROAD, WEST DRAYTON UB7 9DA, UK

TITLE: PROPOSED DRAWINGS
ELEVATION

PROJECT No 2340 DATE: 25-11-2024


SHEET No P 03

0 1 2 5m scale 1:100 @A3

NOTES:

DRAWN BY NAAB

EDITED BY CWU

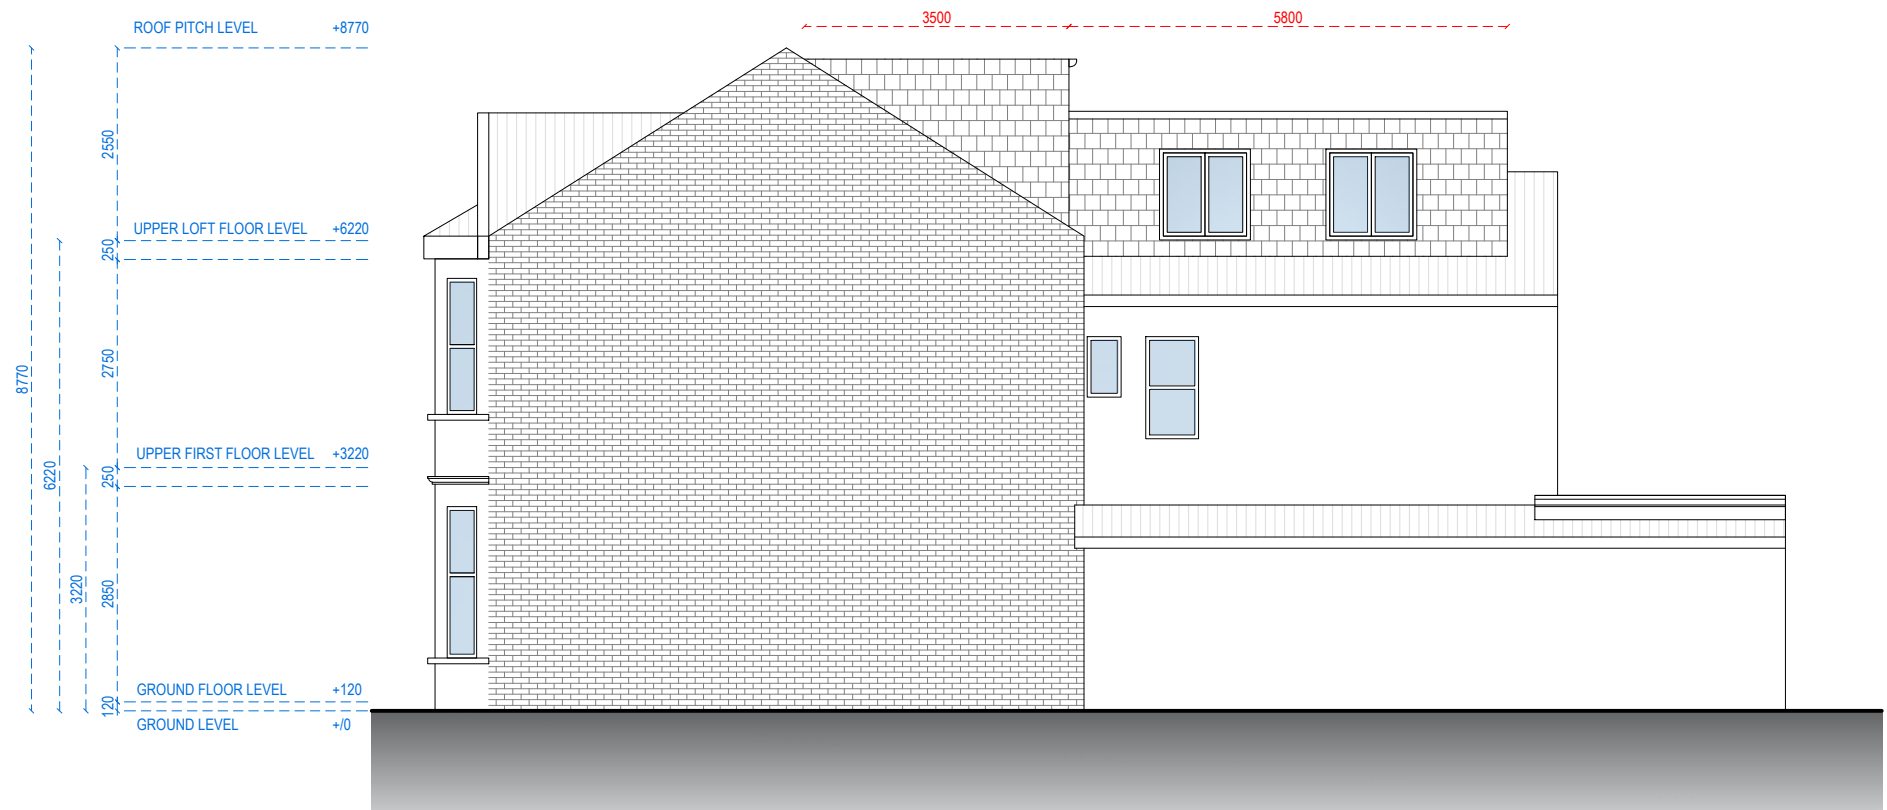


RIGHT SIDE ELEVATION




Address - Unit 4, Grosvenor Way, London E5 9ND
Phone - 020 3781 8008
E-mail - office@redwoodsprojects.co.uk
Web - www.redwoodsprojects.co.uk

Any errors on Dimensions to be reported to the Architect prior to commencement of Works.
Dimensions and areas are based on survey information.
This drawing is copyright © Redwoods Projects.
All dimensions to be checked on site Prior work.

REFERENCE: 6 BRANDVILLE ROAD, WEST DRAYTON UB7 9DA, UK	
TITLE: PROPOSED DRAWINGS ELEVATION	
PROJECT No 2340	DATE: 25-11-2024
SHEET No P 04	

 

NOTES:	
DRAWN BY NAAB	EDITED BY CWU

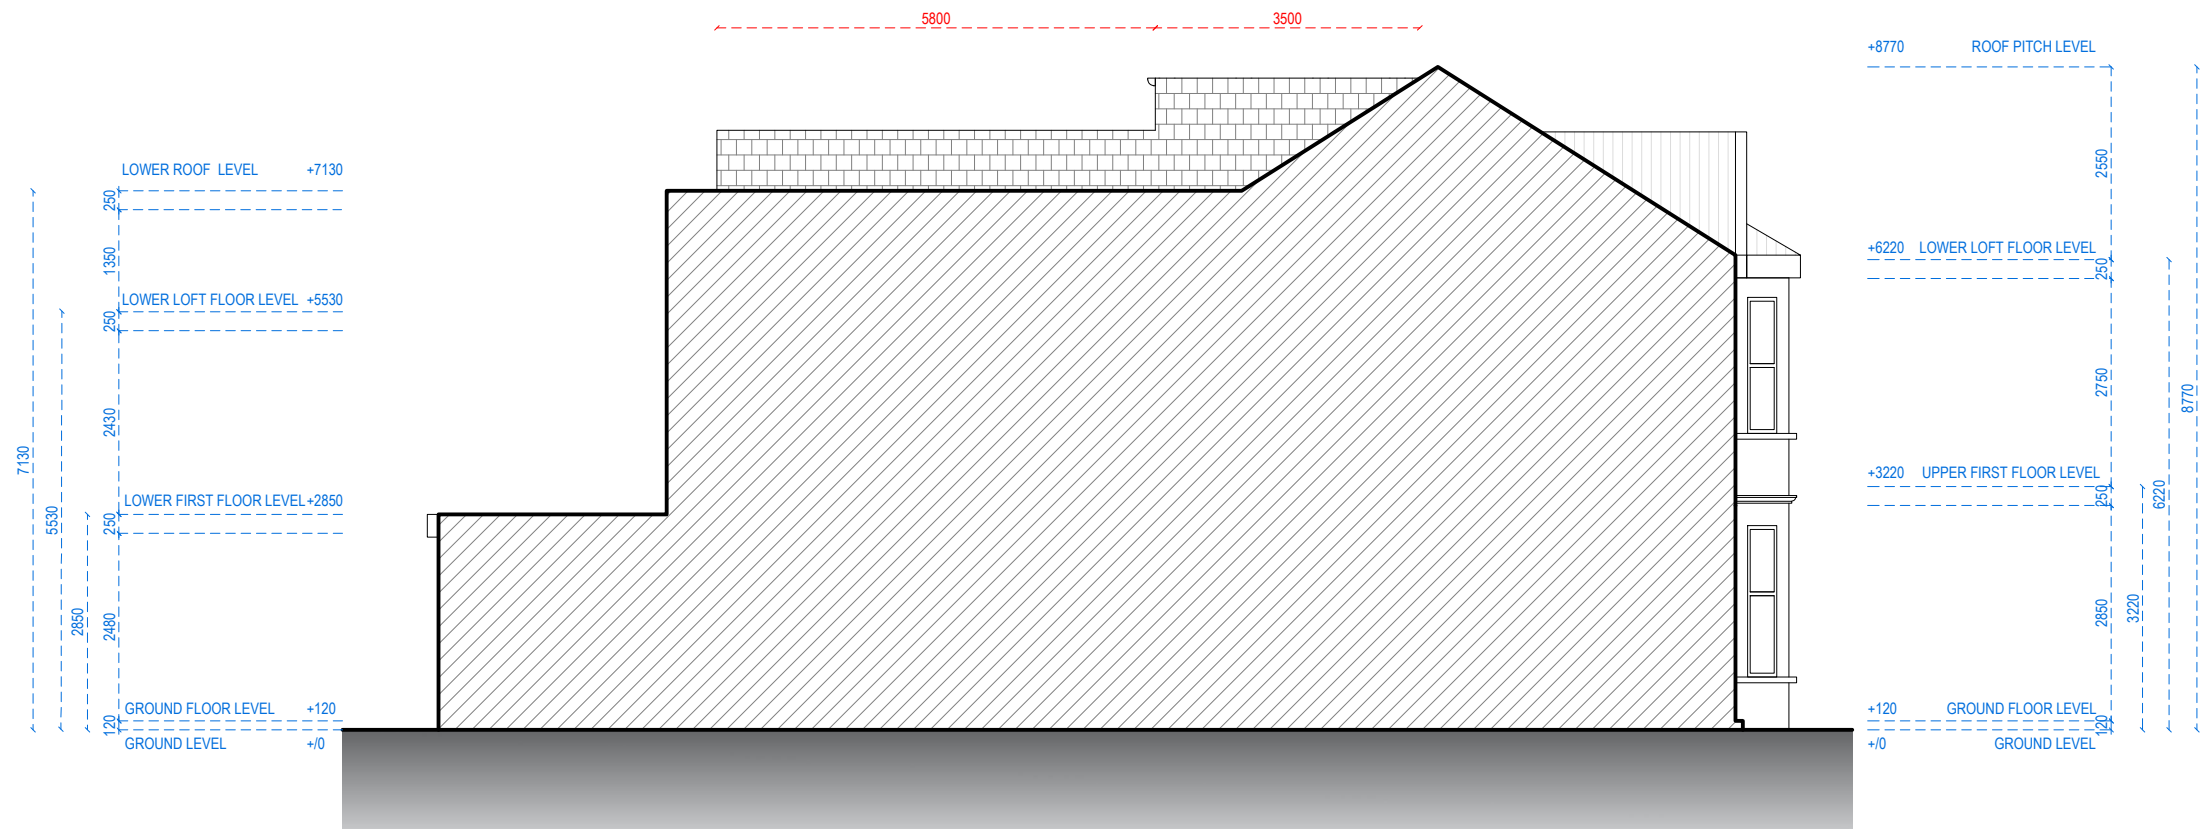

LEFT SIDE ELEVATION



Address - Unit 4, Grosvenor Way, London E5 9ND
Phone - 020 3781 8008
E-mail - office@redwoodsprojects.co.uk
Web - www.redwoodsprojects.co.uk

Any errors on Dimensions to be reported to the Architect prior to commencement of Works.
Dimensions and areas are based on survey information.
This drawing is copyright © Redwoods Projects.
All dimensions to be checked on site Prior work.

REFERENCE: 6 BRANDVILLE ROAD, WEST DRAYTON UB7 9DA, UK

TITLE: PROPOSED DRAWINGS
ELEVATION

PROJECT No 2340 DATE: 25-11-2024



SHEET No P 05

scale 1:100 @A3
0 1 2 5m

NOTES:

DRAWN BY NAAB

EDITED BY CWU

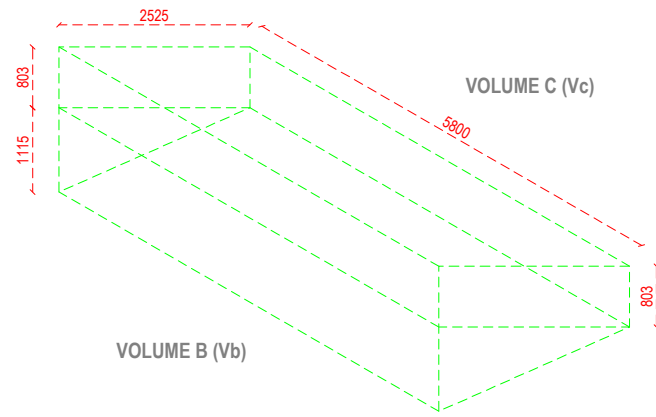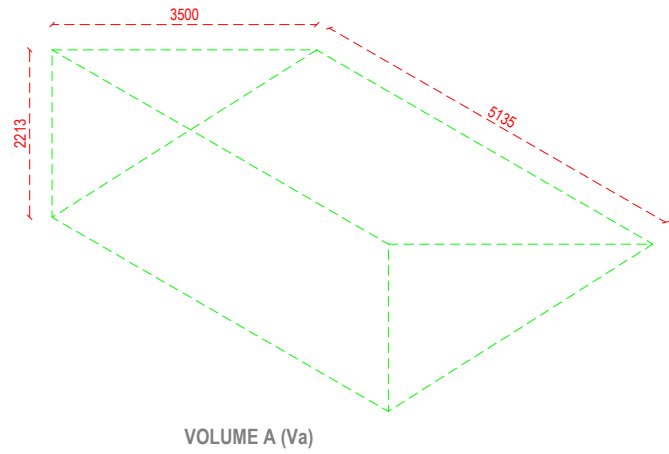

VOLUME A (Va)

$$Va = [(5.135 \times 3.500 \times 2.213) / 2]$$
$$= \underline{\underline{19.89 \text{ m}^3}}$$

VOLUME B (Vb)


$$Va = [(5.800 \times 2.525 \times 1.115) / 2]$$
$$= \underline{\underline{8.16 \text{ m}^3}}$$

VOLUME C (Vc)

$$Va = (2.525 \times 5.80 \times 0.803)$$
$$= \underline{\underline{11.76 \text{ m}^3}}$$

TOTAL VOLUME (V)

$$V = 19.89 + 8.16 + 11.76$$
$$= \underline{\underline{39.81 \text{ m}^3}}$$

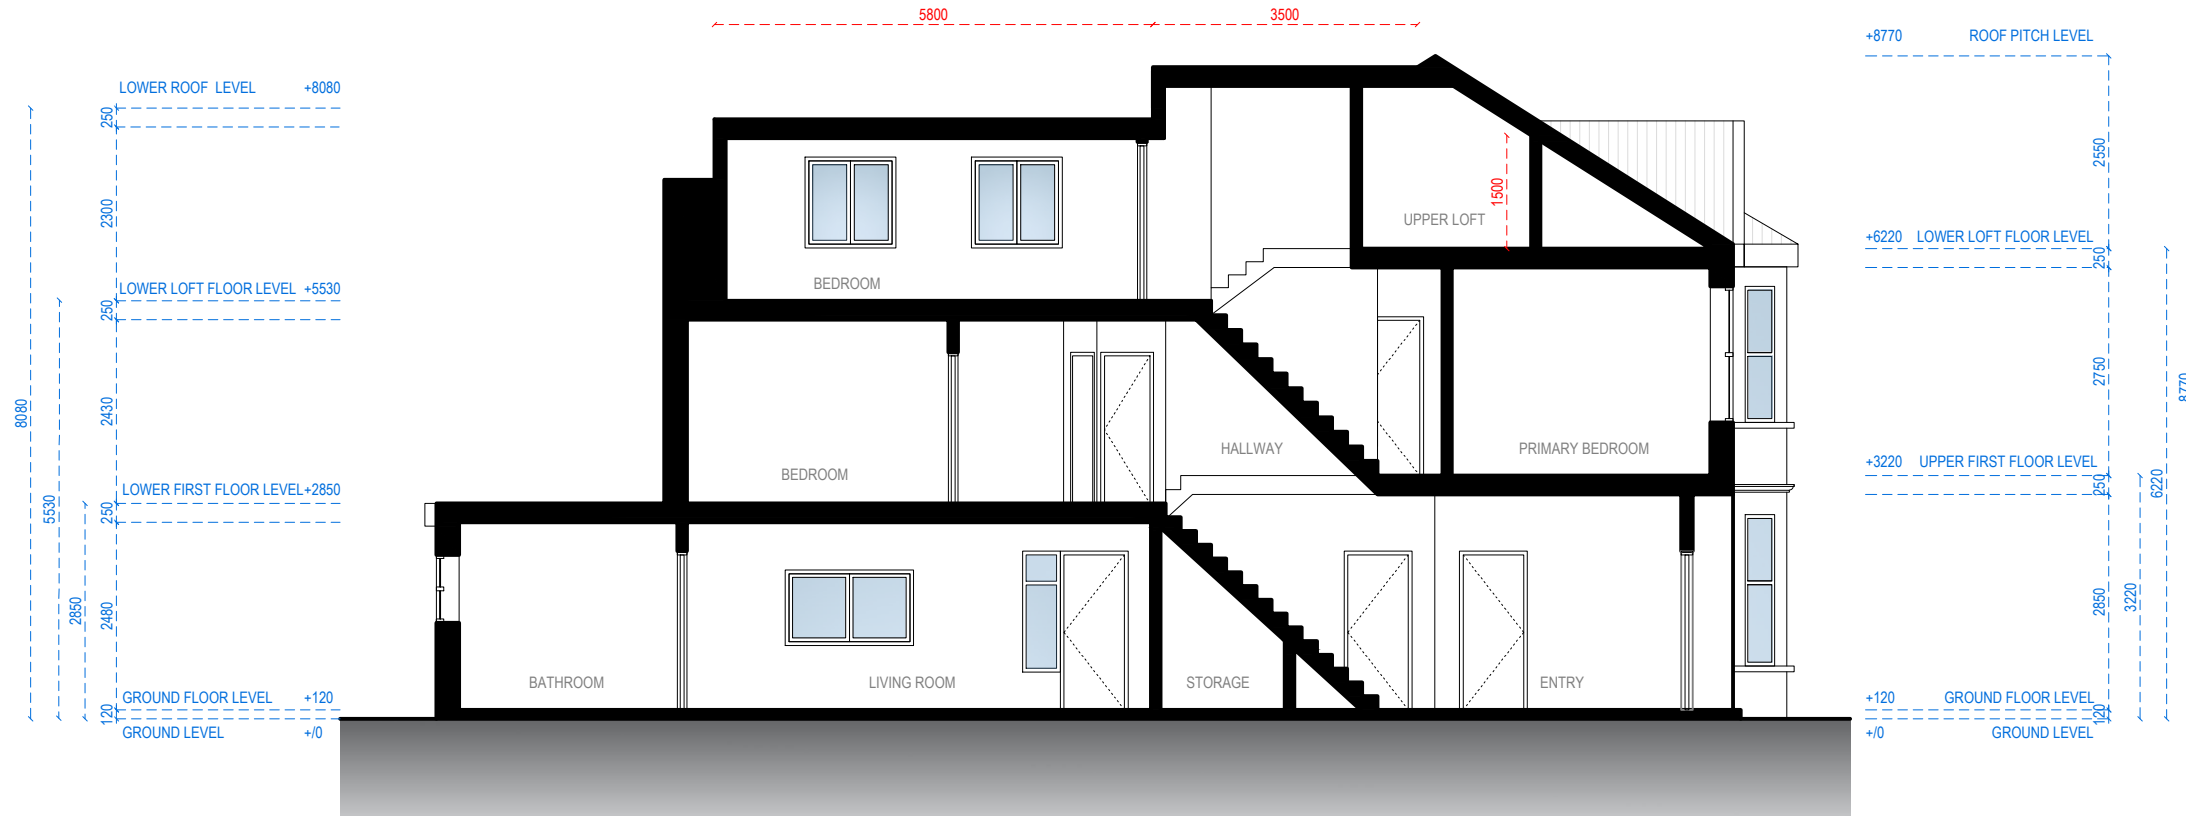

SECTION A-A



Address - Unit 4, Grosvenor Way, London E5 9ND
Phone - 020 3781 8008
E-mail - office@redwoodsprojects.co.uk
Web - www.redwoodsprojects.co.uk

Any errors on Dimensions to be reported to the Architect prior to commencement of Works.
Dimensions and areas are based on survey information.
This drawing is copyright © Redwoods Projects.
All dimensions to be checked on site Prior work.

REFERENCE: 6 BRANDVILLE ROAD, WEST DRAYTON UB7 9DA, UK

TITLE: PROPOSED DRAWINGS
SECTION

PROJECT No 2340 DATE: 25-11-2024

SHEET No P 06

0 1 2 scale 5m 1:100 @A3

NOTES:

DRAWN BY NAAB

EDITED BY CWU