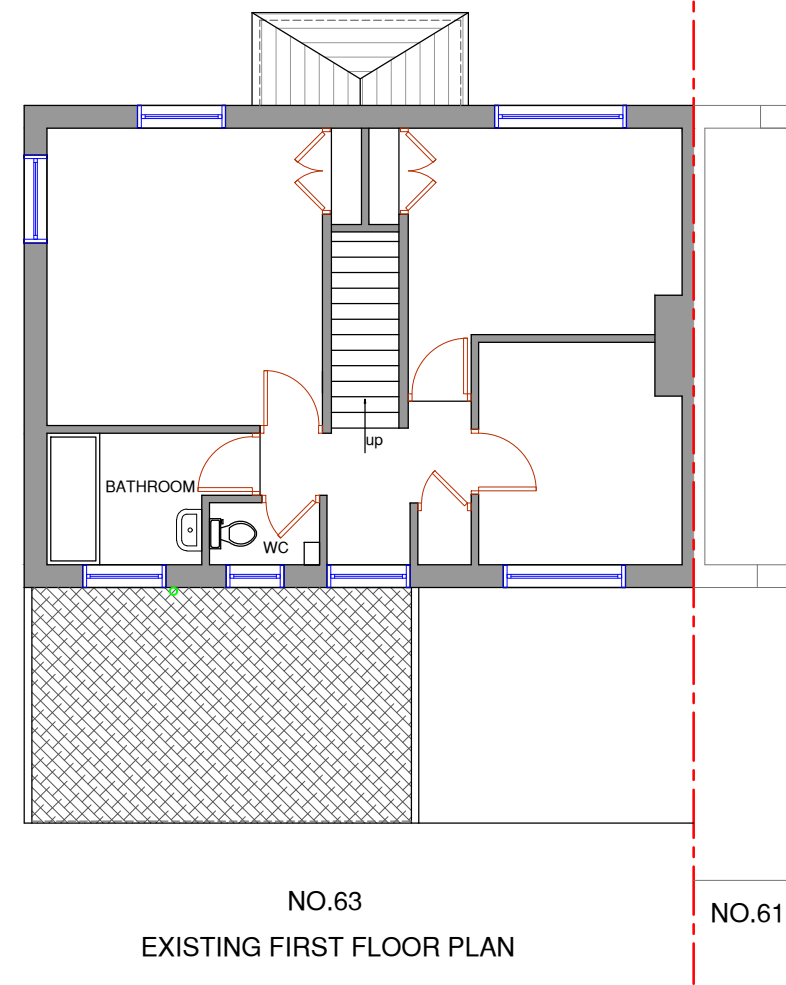
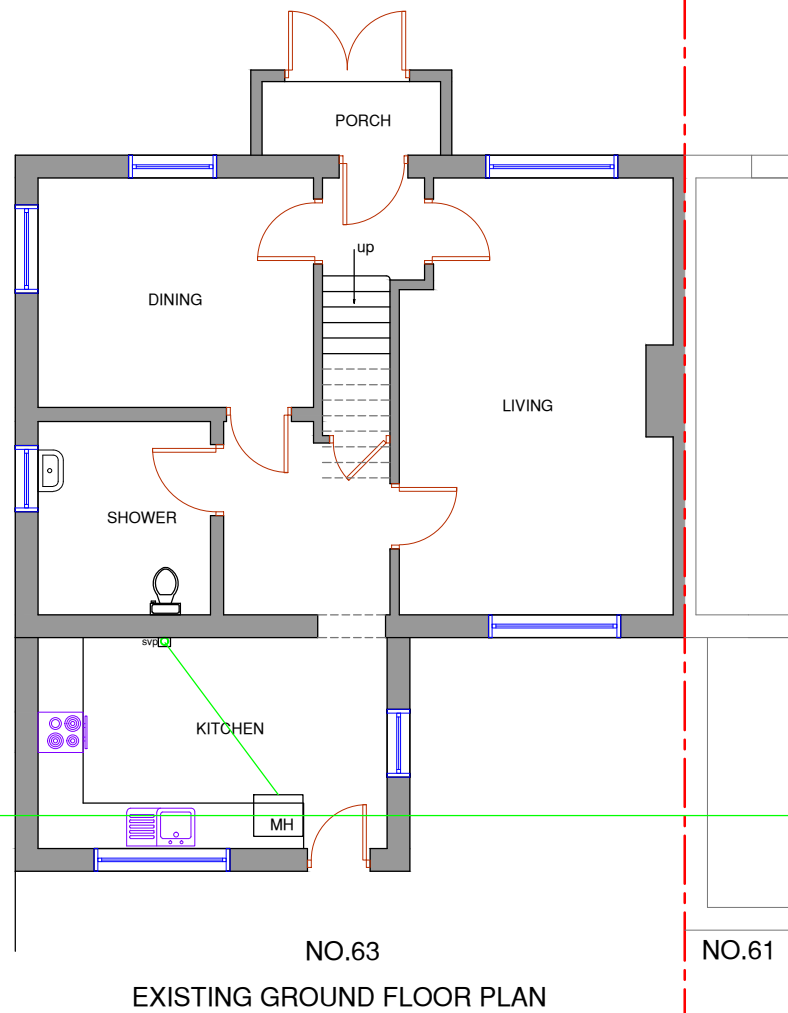
[illegible]

SJR DESIGN LTD.
(ARCHITECTURAL DESIGN & CONSULTANT)

Client: MR & MRS. BHARAT SHRESTHA

Job Title

63 EAST AVENUE
HAYES
UB3 2HR

Drawing Title
EXISTING FLOOR PLANS

Scale: 1 : 100 (A3)

Date: APRIL 2024

Checked by:	Drawn by: RS
-------------	--------------

Drg No. TP/654/02	Rev.
----------------------	------

