



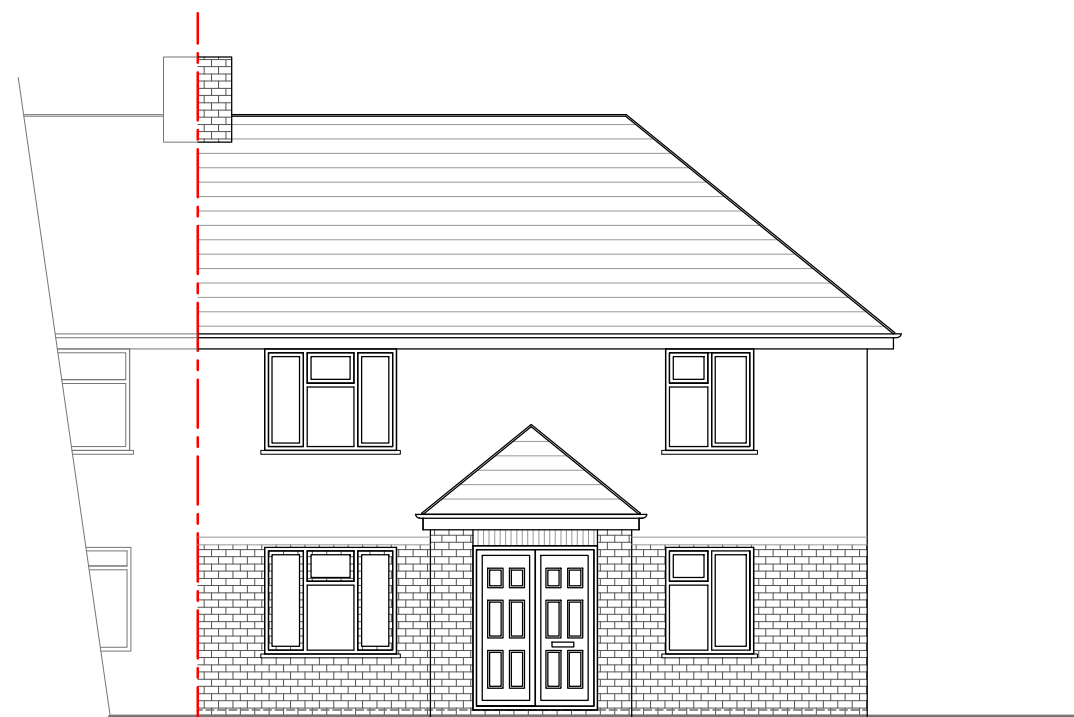

NO.61

NO.63

EXISTING FRONT ELEVATION

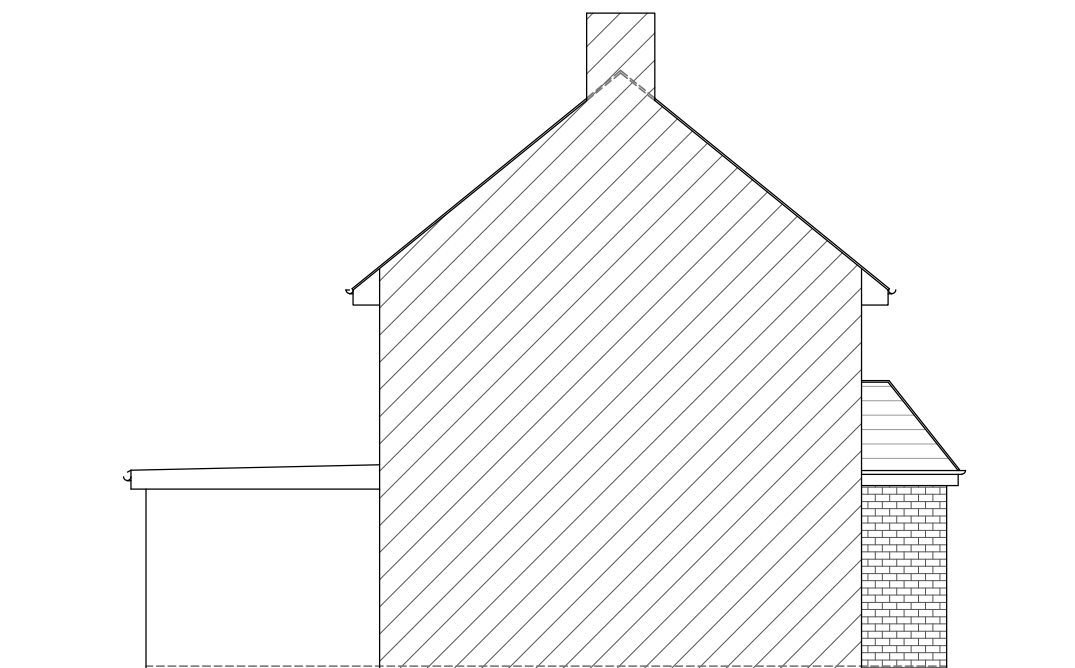

NO.63

EXISTING SIDE ELEVATION



NO.63

NO.61

EXISTING REAR ELEVATION



NO.63

EXISTING SIDE ELEVATION



SCALE @ 1:100

NOTES :

[illegible]

SJR DESIGN LTD.
(ARCHITECTURAL DESIGN & CONSULTANT)

Client: MR & MRS. BHARAT SHRESTHA

Job Title

63 EAST AVENUE
HAYES
UB3 2HR

Drawing Title

EXISTING ELEVATIONS

Scale: 1 : 100 (A3)

Date: APRIL 2024

Checked by:	
-------------	--

Drg No.
TP/654/03

Rev.

11