


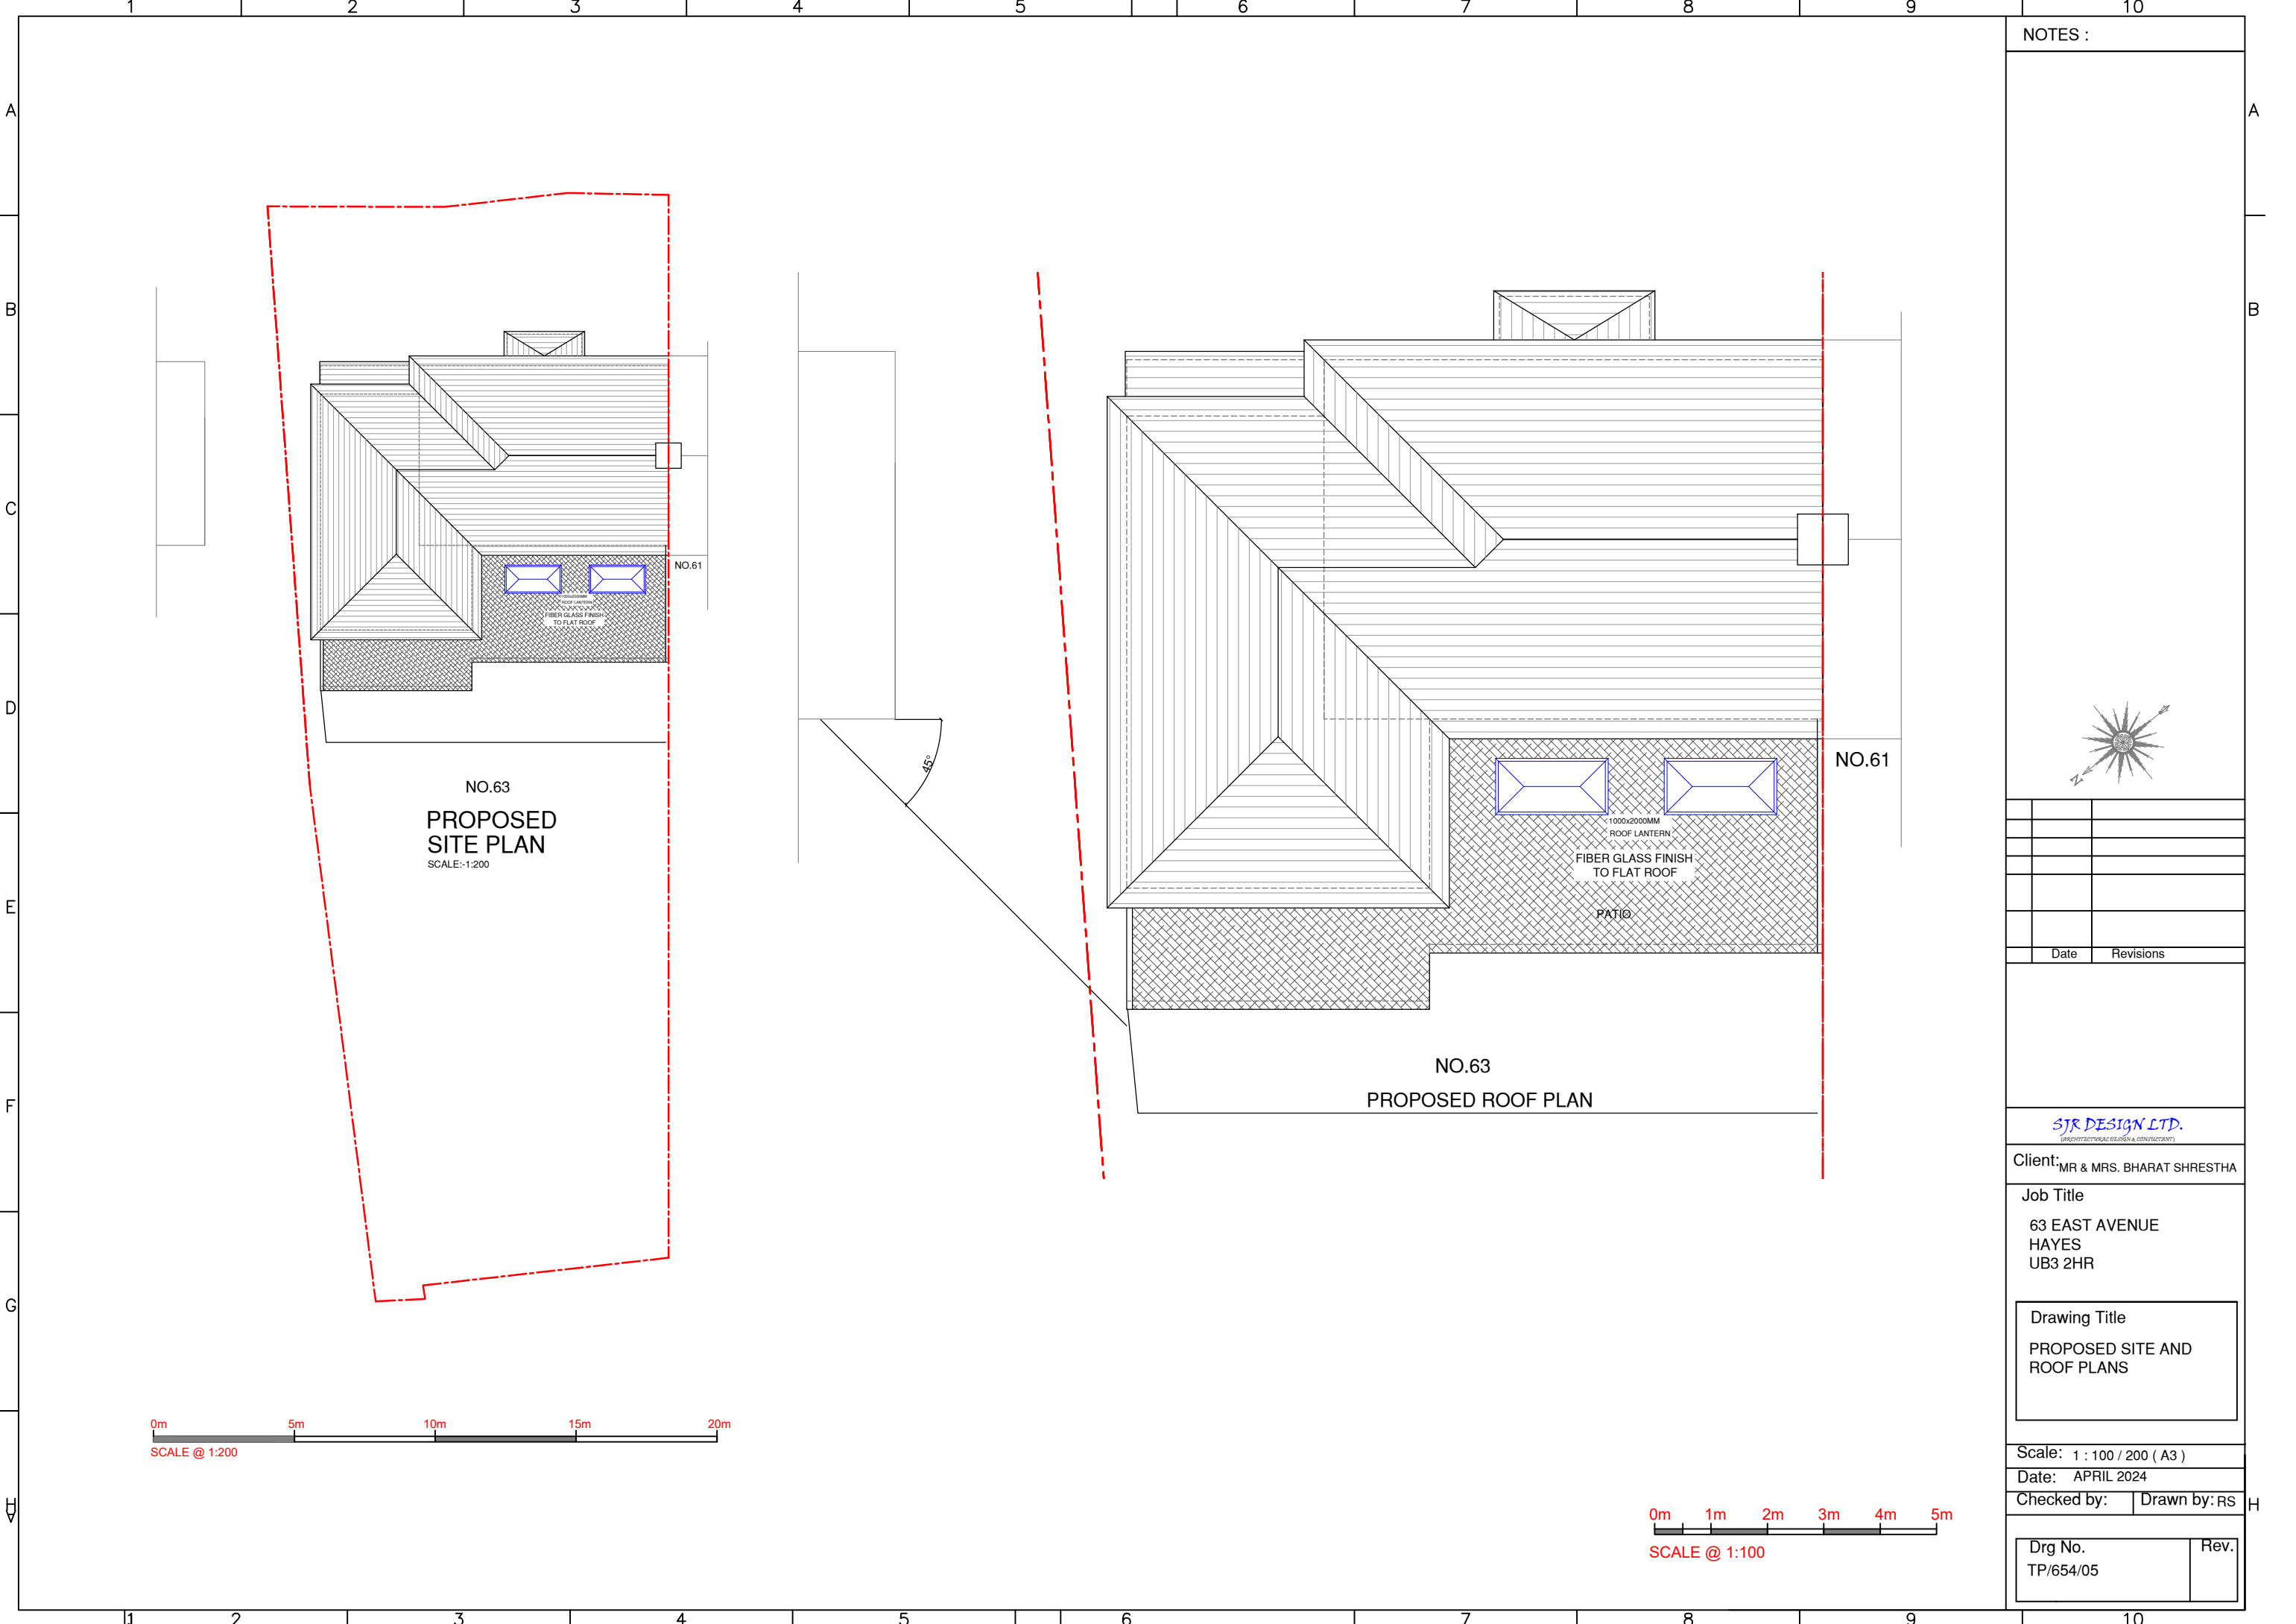

NOTES :



Date Revisions

SJR DESIGN LTD.
(ARCHITECTURAL DESIGN & CONSTRUCTION)

Client: MR & MRS. BHARAT SHRESTHA

Job Title
63 EAST AVENUE
HAYES
UB3 2HR

Drawing Title
PROPOSED SITE AND
ROOF PLANS

Scale: 1 : 100 / 200 (A3)

Date: APRIL 2024

Checked by: Drawn by: RS

Drg No.
TP/654/05

Rev.