


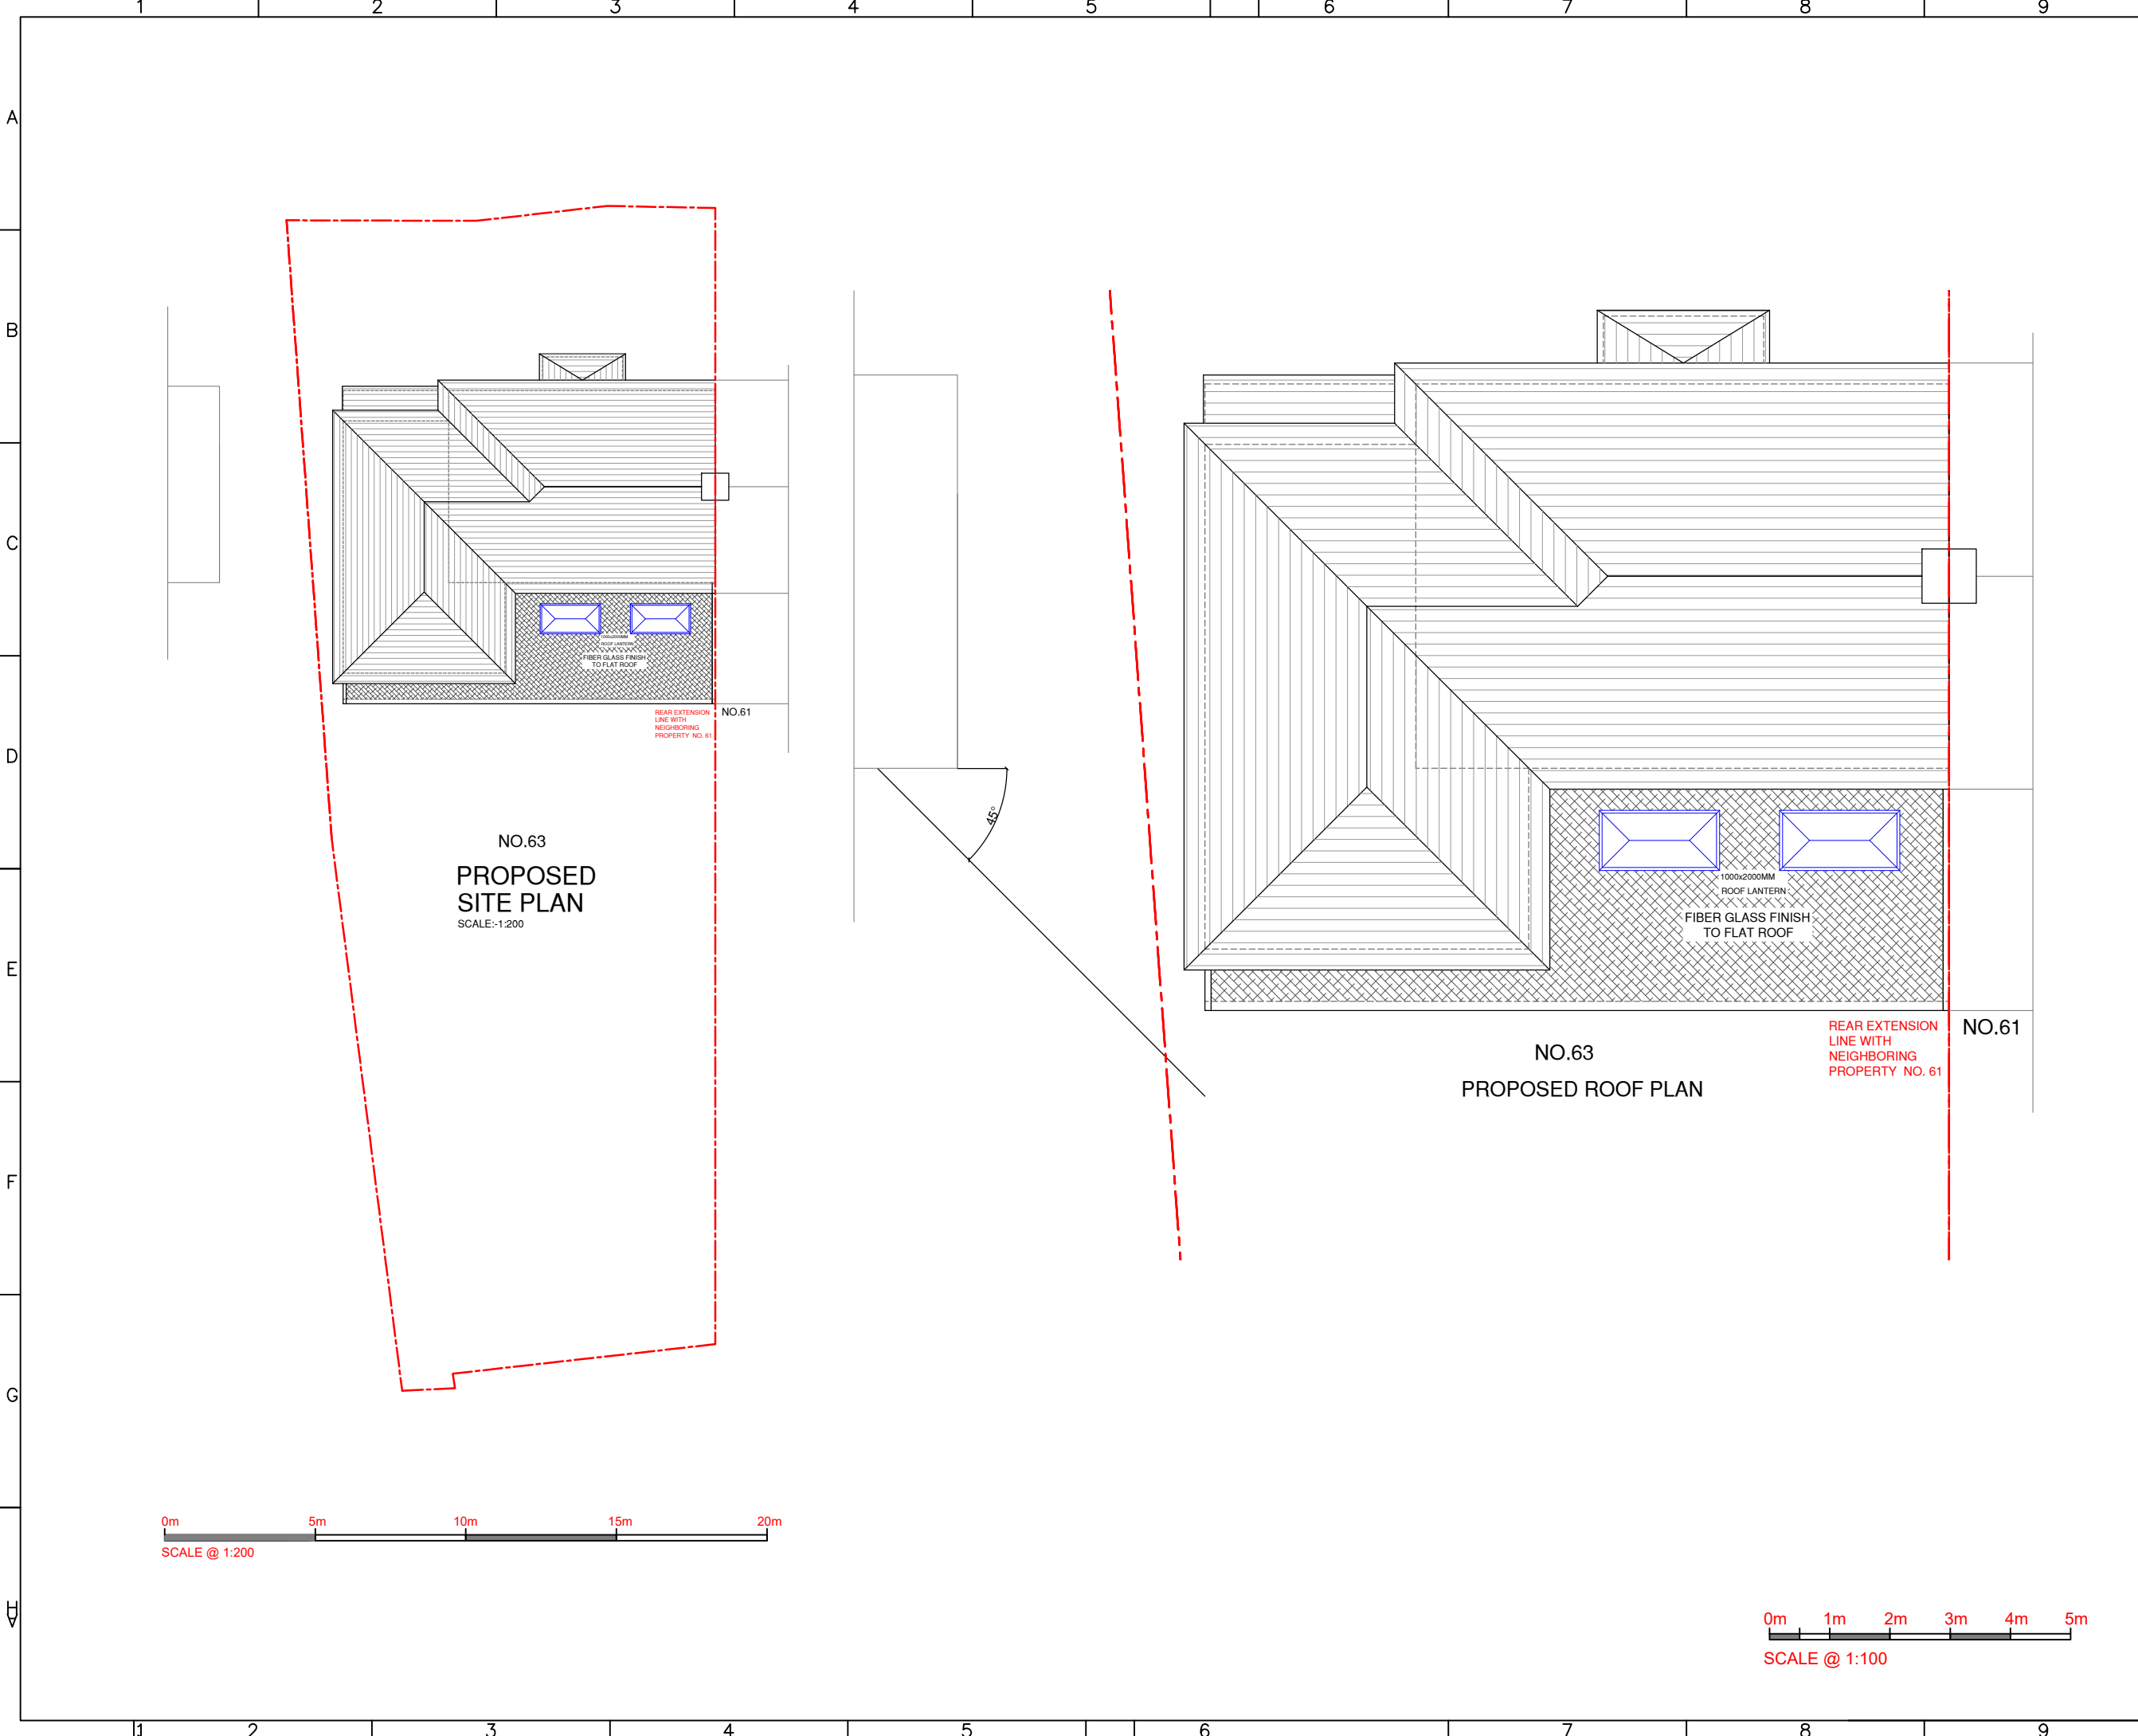

NOTES :

|   |          |                                                                      |
|---|----------|----------------------------------------------------------------------|
|   |          |                                                                      |
|   |          |                                                                      |
| A | MAY 2024 | REAR EXTENSION REDUCED TO LINE WITH NEIGHBOURING EXTENSION AT No. 61 |
|   | Date     | Revisions                                                            |

*SJR DESIGN LTD.*  
(ARCHITECTURAL DESIGN & CONSTRUCTION)

Client: MR & MRS. BHARAT SHRESTHA

Job Title  
63 EAST AVENUE  
HAYES  
UB3 2HR

Drawing Title  
PROPOSED SITE AND  
ROOF PLANS

Scale: 1 : 100 / 200 ( A3 )

Date: APRIL 2024

Checked by: Drawn by: RS

|                      |           |
|----------------------|-----------|
| Drg No.<br>TP/654/05 | Rev.<br>A |
|----------------------|-----------|