

# ISSUE SHEET

[illegible][illegible]

© 2023 1 Stop Design & Build.  
All dimensions to be checked on site by the contractor and such dimensions to be their responsibility. All construction works must comply with the relevant British Standards and Building Regulations requirements. Any drawing errors and omissions to be reported to 1 Stop Design & Build.

|                 |                                             |
|-----------------|---------------------------------------------|
| Client Name     | JA & BA                                     |
| Project Address | Glenview, Highfield Close,<br>Northwood HA6 |
| Section         | Rear Extension                              |
| Stage           | PLANNING                                    |
| Drawing Title   | ISSUE SHEET                                 |
| Drawing Status  | For Approval                                |

**LEGEND**

-  EXISTING STRUCTURE
-  STRUCTURE TO BE DEMOLISHED
-  PROPOSED STRUCTURE
-  SHARED WALL

|             |             |          |    |
|-------------|-------------|----------|----|
| Project No. | 2026-03-HA6 |          |    |
| Drawing No. | A-000       |          |    |
| Revision    | 01          |          |    |
| Scale at A3 | NTS         |          |    |
| Date        | 17/03/2026  |          |    |
| Designed    | MI          | Checked  | FM |
| Drawn       | MI          | Approved | FM |



**1STOP  
DESIGN  
& BUILD**

**1 STOP DESIGN & BUILD**  
 128 CITY ROAD LONDON, EC1V 2NX, UK  
 Email: [info@1stopdesignandbuild.co.uk](mailto:info@1stopdesignandbuild.co.uk)  
 Web: [www.1stopdesignandbuild.co.uk](http://www.1stopdesignandbuild.co.uk)  
 Phone No.: 0208 0366888

© 2023 1 Stop Design & Build.  
All dimensions to be checked on site by the contractor and such dimensions to be their responsibility. All construction works must comply with the relevant British Standards and Building Regulations requirements. Any drawing errors and omissions to be reported to 1 Stop Design & Build.

Client Name

JA & BA

Project Address

Glenview, Highfield Close,  
Northwood HA6

Section

Rear Extension

Stage

PLANNING

Drawing Title

EXISTING PLANS

Drawing Status

For Approval

Revisions and Notes

EXISTING STRUCTURE

STRUCTURE TO BE DEMOLISHED

PROPOSED STRUCTURE

SHARED WALL

LEGEND

Project No. 2026-03-HA6

Drawing No. A-001

Revision 00

Scale at A3 1:100


Date 17/03/2026

Designed MI Checked FM


Drawn MI Approved FM



1 STOP DESIGN & BUILD  
128 CITY ROAD LONDON, EC1V 2NX, UK  
Email: info@1stopdesignandbuild.co.uk  
Web: www.1stopdesignandbuild.co.uk  
Phone No.: 0208 0366888

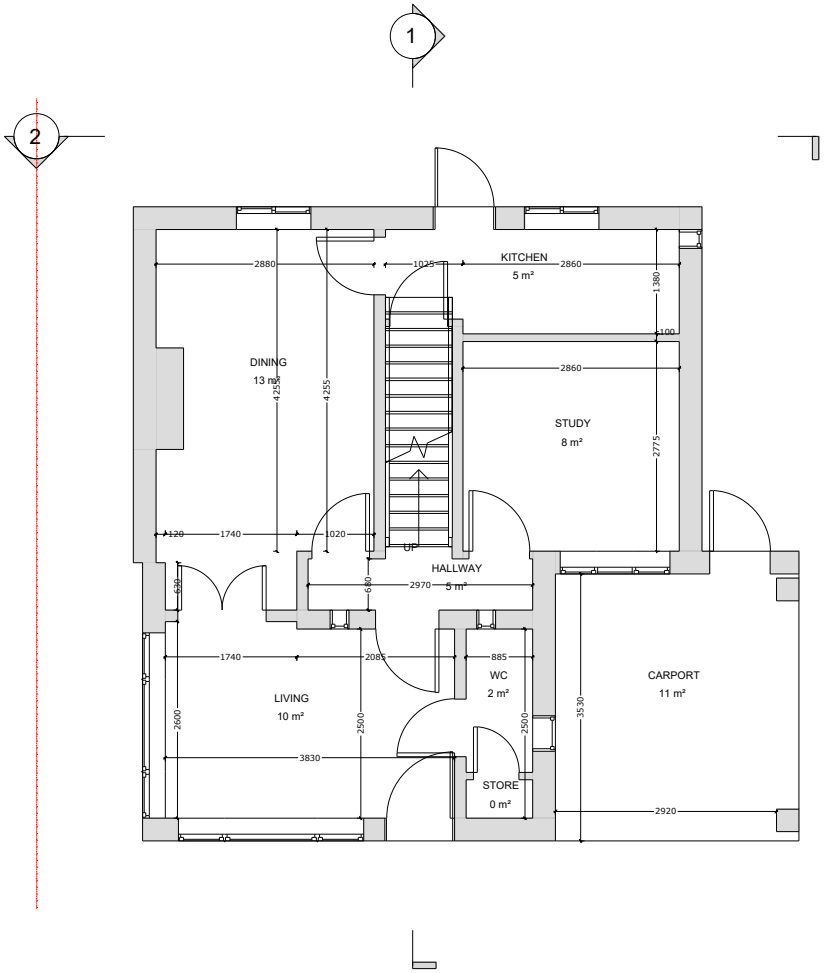

GROUND FLOOR PLAN

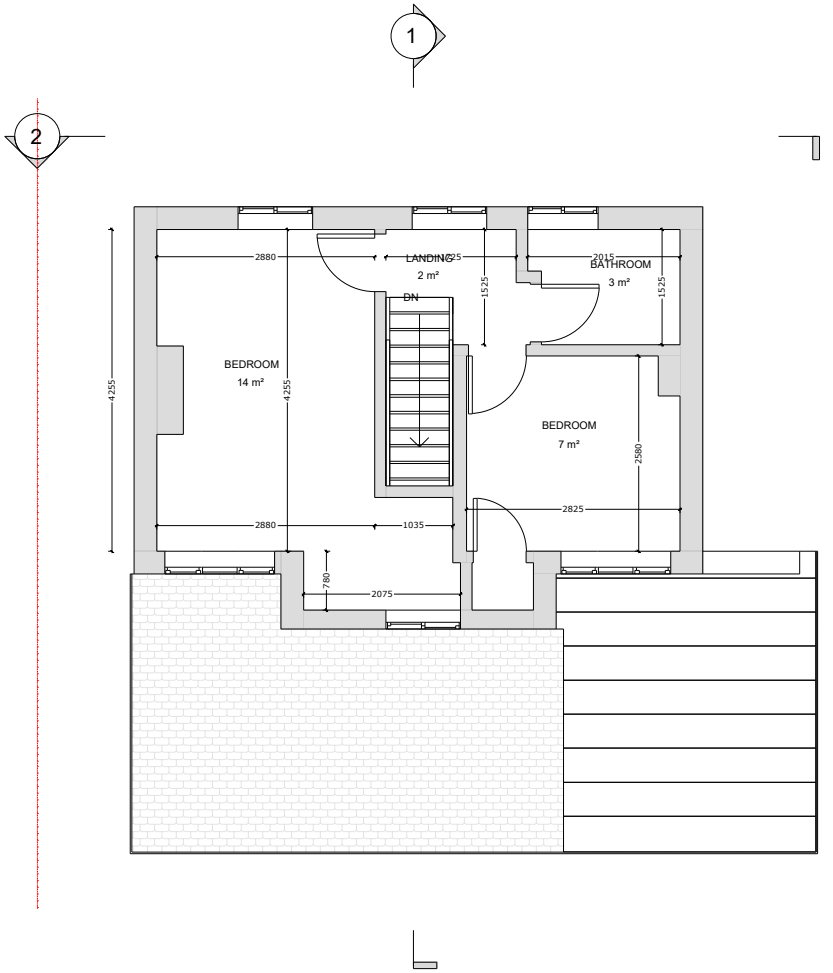

FIRST FLOOR PLAN



SCALE 1:100 @ A3

© 2023 1 Stop Design & Build.  
All dimensions to be checked on site by the contractor and such dimensions to be their responsibility. All construction works must comply with the relevant British Standards and Building Regulations requirements. Any drawing errors and omissions to be reported to 1 Stop Design & Build.

Client Name

JA & BA

Project Address

Glenview, Highfield Close,  
Northwood HA6

Section

Rear Extension

Stage

PLANNING

Drawing Title

EXISTING PLANS

Drawing Status

For Approval

Revisions and Notes

LEGEND

EXISTING STRUCTURE

STRUCTURE TO BE DEMOLISHED

PROPOSED STRUCTURE

SHARED WALL

Project No. 2026-03-HA6

Drawing No. A-002

Revision 00

Scale at A3 1:100


Date 17/03/2026

Designed MI Checked FM


Drawn MI Approved FM






1 STOP DESIGN & BUILD  
128 CITY ROAD LONDON, EC1V 2NX, UK  
Email: info@1stopdesignandbuild.co.uk  
Web: www.1stopdesignandbuild.co.uk  
Phone No.: 0208 0366888

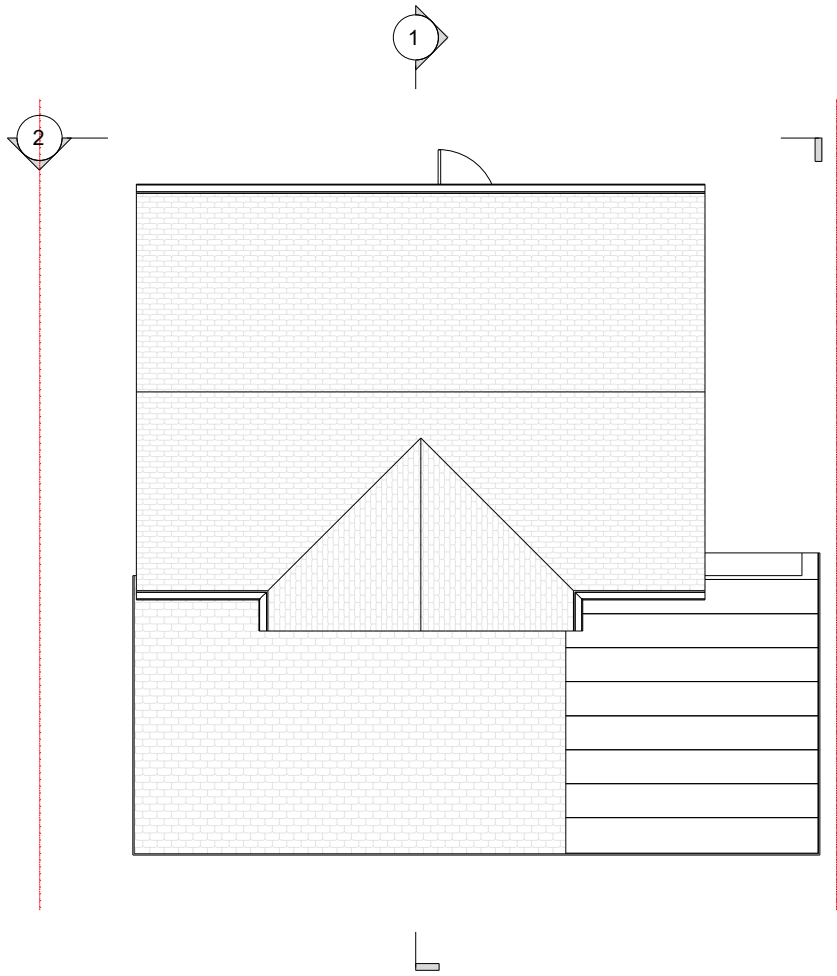

ROOF PLAN

 

SCALE 1:100 @ A3

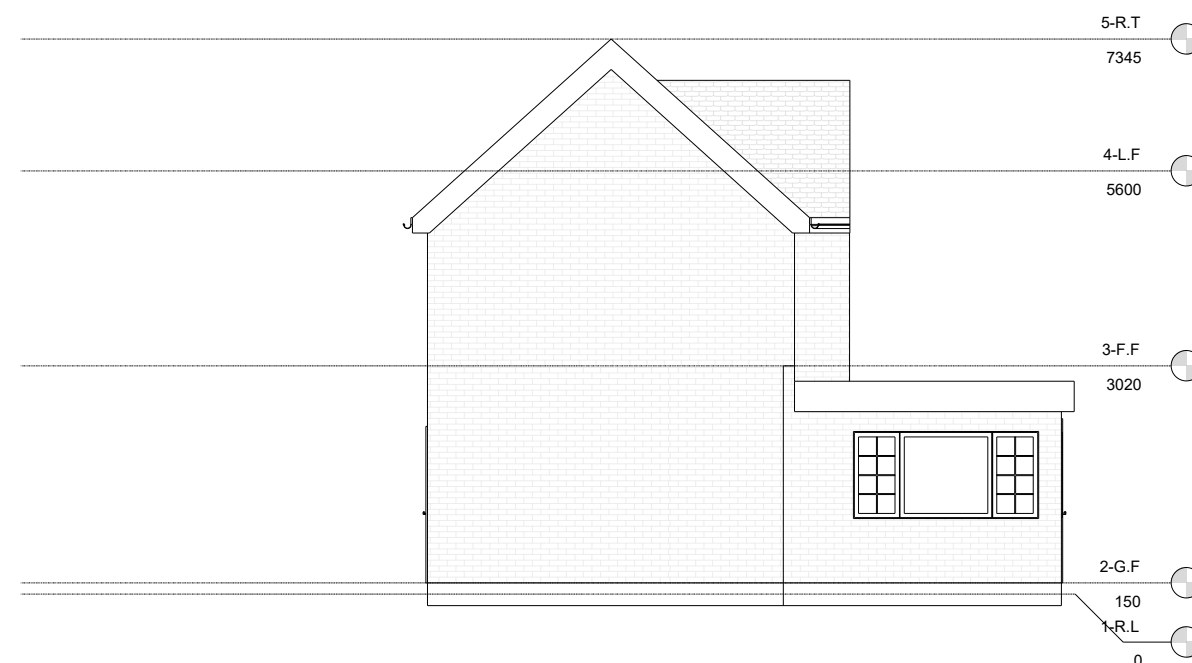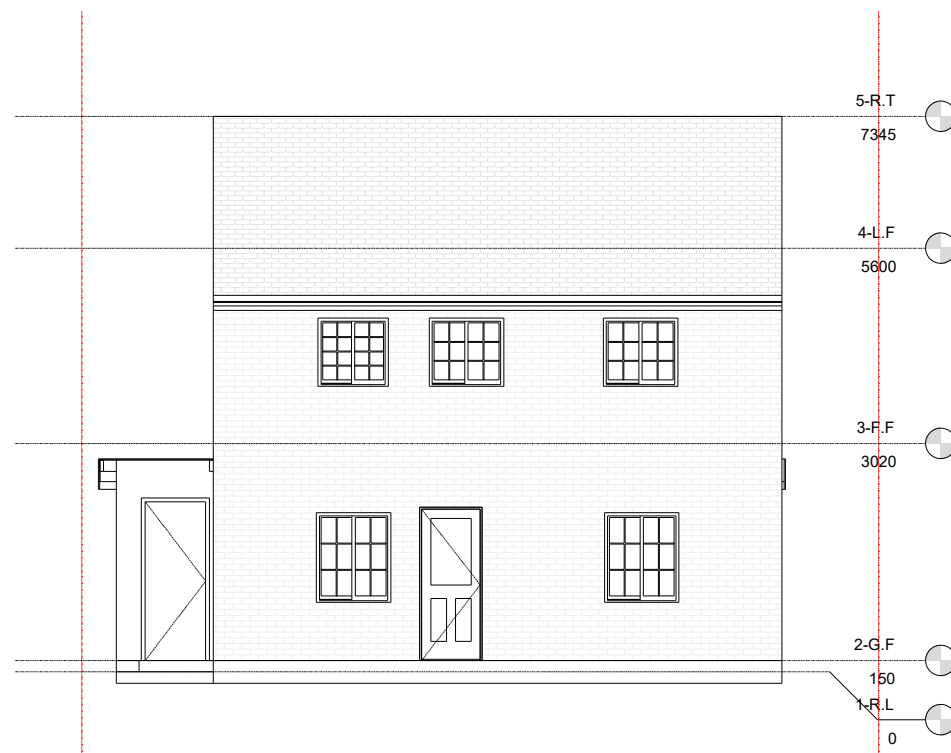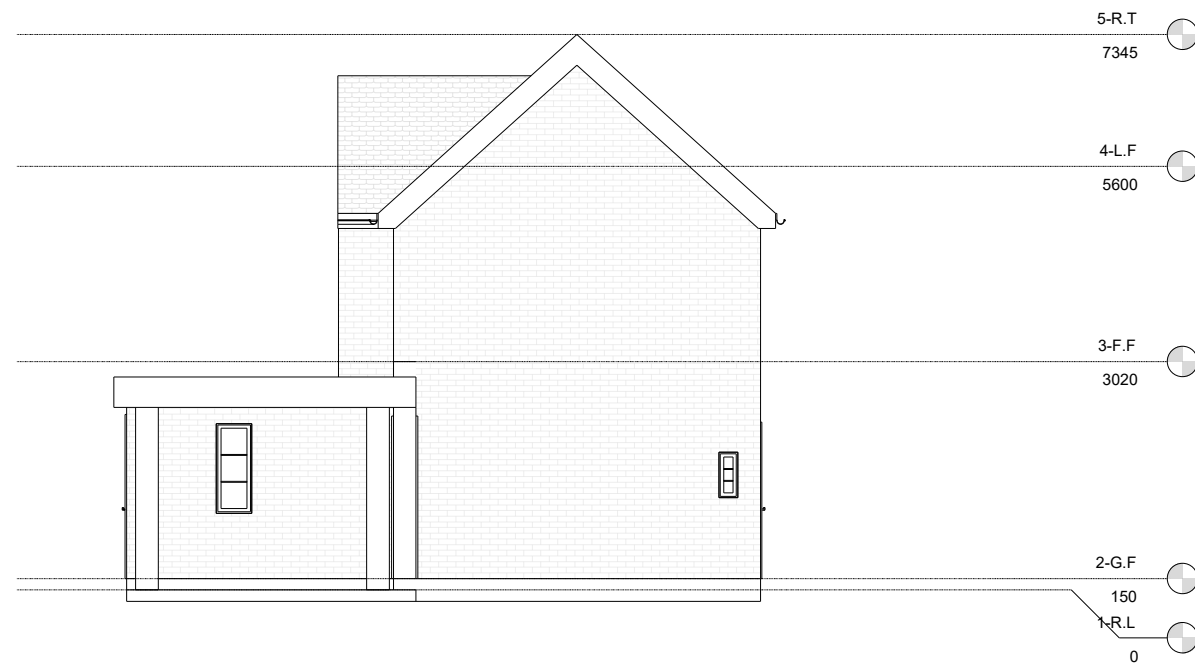

SCALE 1:100 @ A3

© 2023 1 Stop Design & Build.  
All dimensions to be checked on site by the contractor and such dimensions to be their responsibility. All construction works must comply with the relevant British Standards and Building Regulations requirements. Any drawing errors and omissions to be reported to 1 Stop Design & Build.

Client Name

JA &amp; BA

Project Address

Glenview, Highfield Close,  
Northwood HA6

Section

## Rear Extension

Stage

## PLANNING

Drawing Title

### EXISTING ELEVATIONS

Drawing Status

For Approval

## Revisions and Notes

EXISTING STRUCTURE

STRUCTURE TO BE DEMOLISHED

PROPOSED STRUCTURE

 SHARED WALL

LEGEND

Project No. 2026-03-HA6

Drawing No. **A-003**

Revision 00

Scale at A3 1:100

Date 17/03/2026

|          |           |         |           |
|----------|-----------|---------|-----------|
| Designed | <b>MI</b> | Checked | <b>FM</b> |
|----------|-----------|---------|-----------|

|       |           |          |           |
|-------|-----------|----------|-----------|
| Drawn | <b>MI</b> | Approved | <b>FM</b> |
|-------|-----------|----------|-----------|



## 1 STOP DESIGN & BUILD

128 CITY ROAD LONDON, EC1V 2NX, UK  
Email: [info@1stopdesignandbuild.co.uk](mailto:info@1stopdesignandbuild.co.uk)

Web: [www.1stopdesignandbuild.co.uk](http://www.1stopdesignandbuild.co.uk)

Phone No.: 0208 0366888

© 2023 1 Stop Design & Build.  
All dimensions to be checked on site by the contractor and such dimensions to be their responsibility. All construction works must comply with the relevant British Standards and Building Regulations requirements. Any drawing errors and omissions to be reported to 1 Stop Design & Build.

Client Name

JA & BA

Project Address

Glenview, Highfield Close,  
Northwood HA6

Section

Rear Extension

Stage

PLANNING


Drawing Title

EXISTING SECTIONS


Drawing Status

For Approval


Revisions and Notes

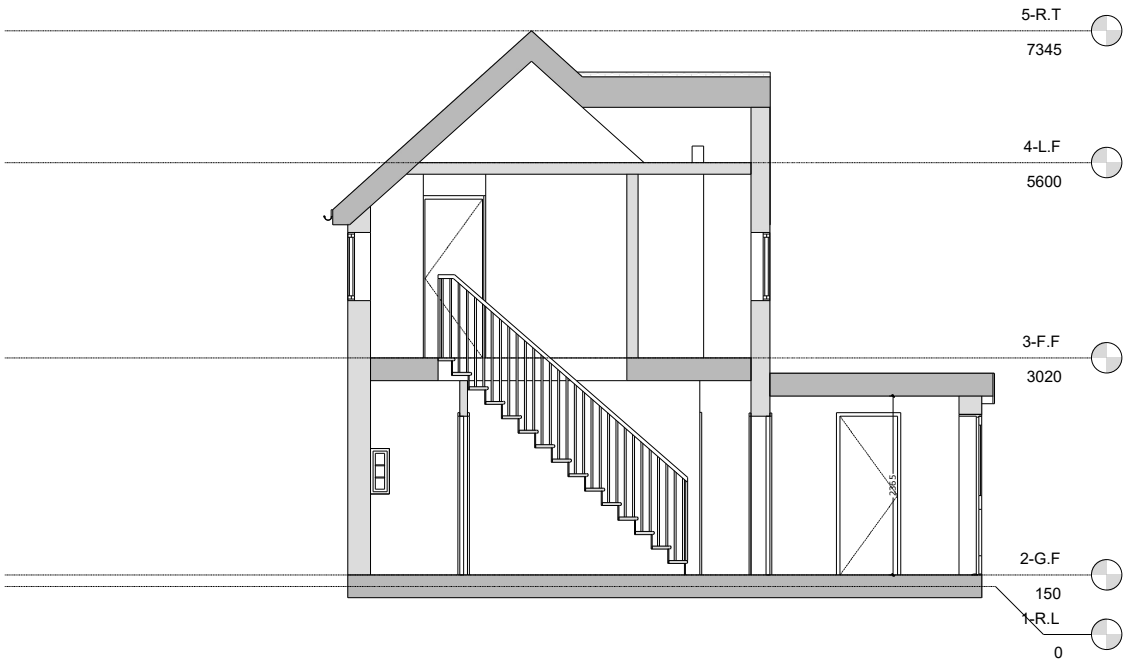

SECTION 1

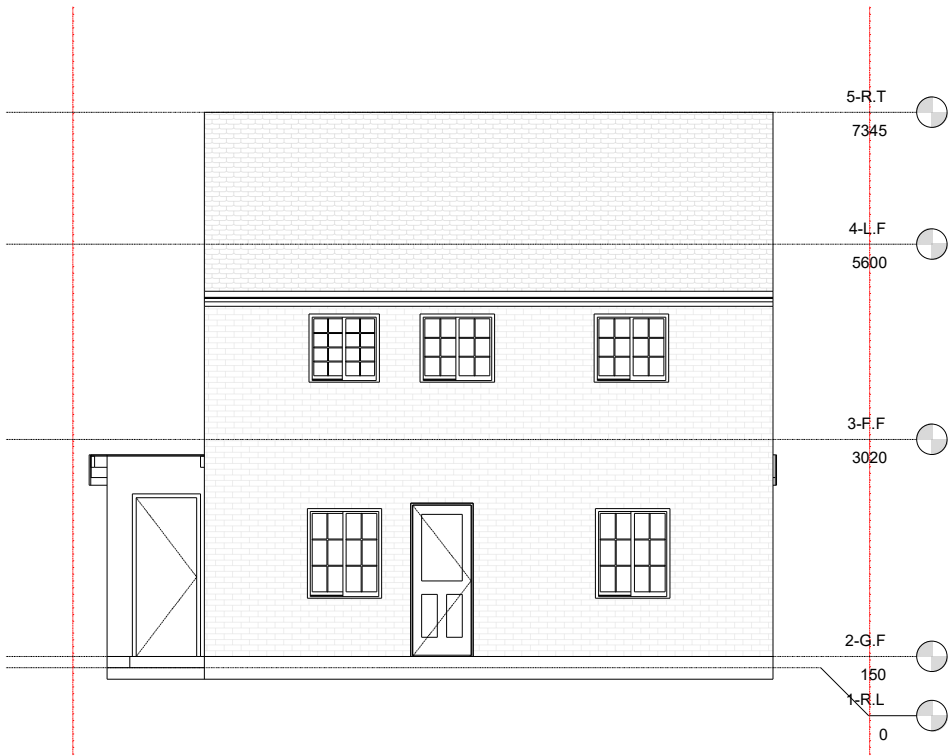

SECTION 2

 

SCALE 1:100 @ A3

- LEGEND
- EXISTING STRUCTURE
  - STRUCTURE TO BE DEMOLISHED
  - PROPOSED STRUCTURE
  - SHARED WALL

Project No. 2026-03-HA6

Drawing No. A-004

Revision 00

Scale at A3 1:100

Date 17/03/2026

Designed MI Checked FM

Drawn MI Approved FM



1 STOP DESIGN & BUILD  
128 CITY ROAD LONDON, EC1V 2NX, UK  
Email: info@1stopdesignandbuild.co.uk  
Web: www.1stopdesignandbuild.co.uk  
Phone No.: 0208 0366888

© 2023 1 Stop Design & Build.  
All dimensions to be checked on site by the contractor and such dimensions to be their responsibility. All construction works must comply with the relevant British Standards and Building Regulations requirements. Any drawing errors and omissions to be reported to 1 Stop Design & Build.

Client Name

JA & BA

Project Address

Glenview, Highfield Close,  
Northwood HA6

Section

Rear Extension

Stage

PLANNING

Drawing Title

EXISTING 3D VIEWS

Drawing Status

For Approval

Revisions and Notes

LEGEND

EXISTING STRUCTURE

STRUCTURE TO BE DEMOLISHED

PROPOSED STRUCTURE

SHARED WALL

Project No. 2026-03-HA6

Drawing No. A-005

Revision 00

Scale at A3 1:100


Date 17/03/2026

Designed MI Checked FM


Drawn MI Approved FM




1 STOP DESIGN & BUILD  
128 CITY ROAD LONDON, EC1V 2NX, UK  
Email: info@1stopdesignandbuild.co.uk  
Web: www.1stopdesignandbuild.co.uk  
Phone No.: 0208 0366888

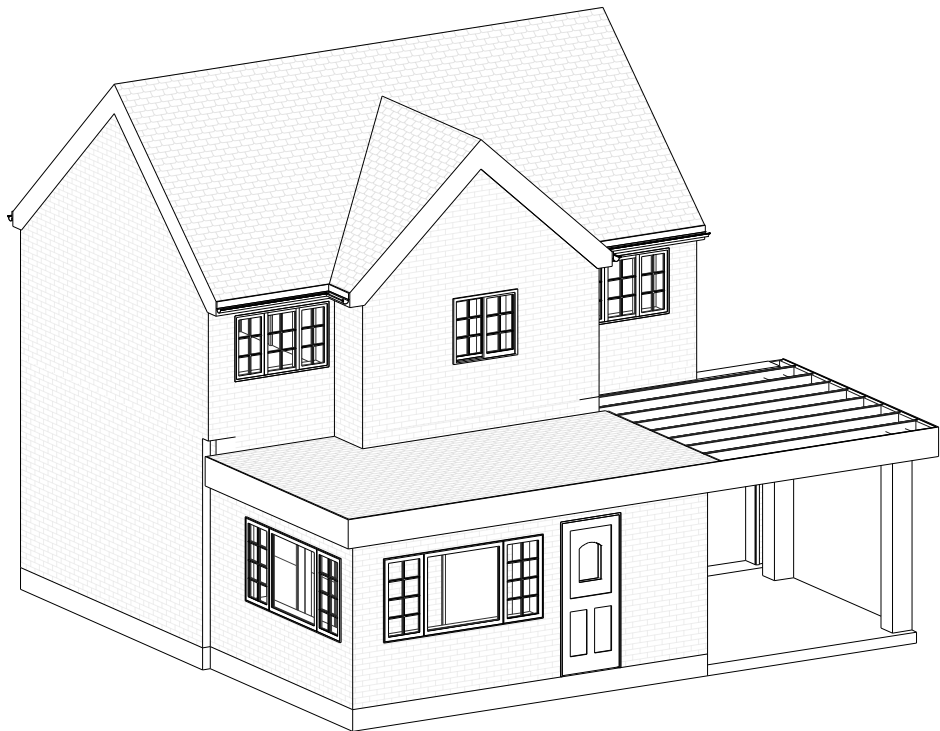


3D VIEW 1

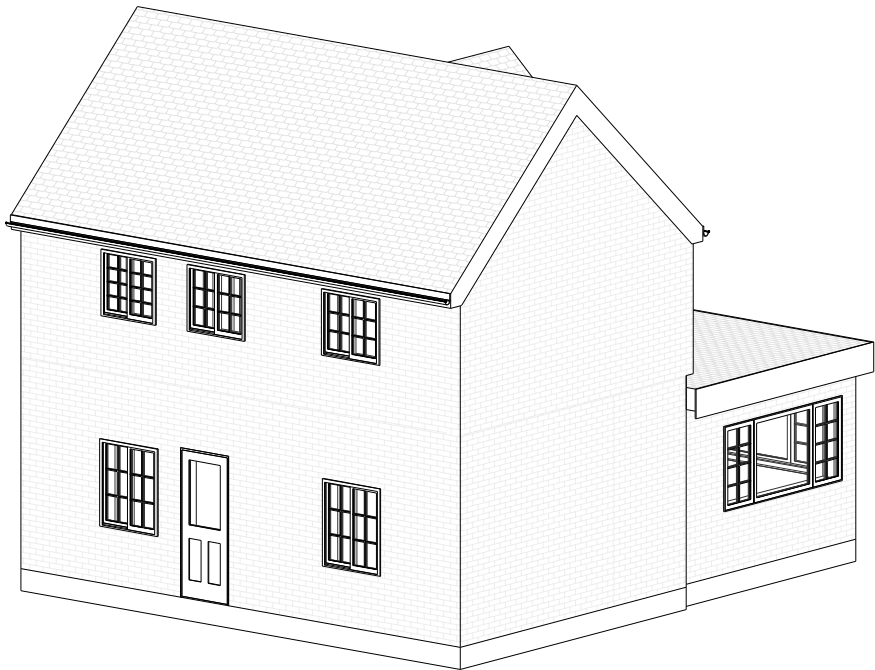

3D VIEW 2

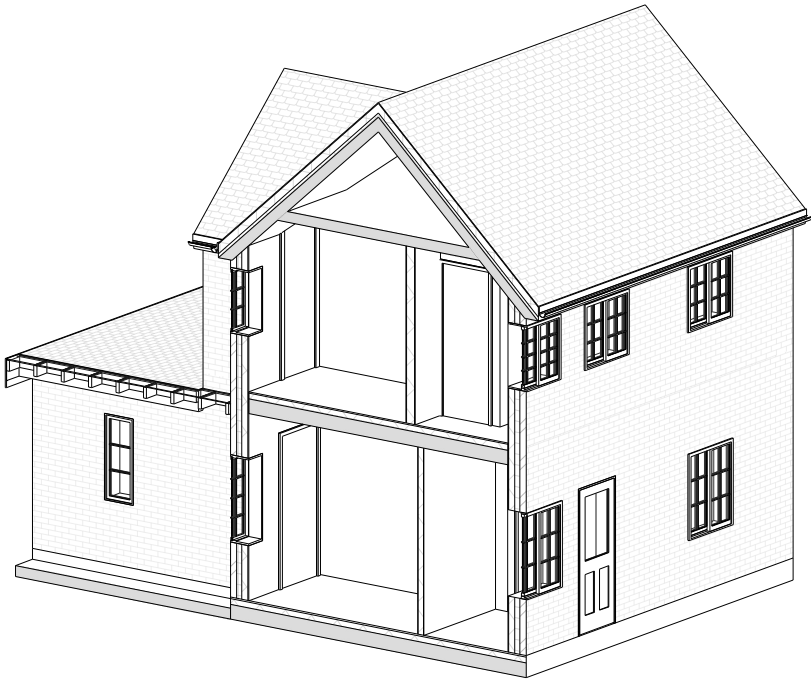

3D SECTIONAL VIEW 3

 

SCALE 1:100 @ A3



© 2023 1 Stop Design & Build.  
All dimensions to be checked on site by the contractor and such dimensions to be their responsibility. All construction works must comply with the relevant British Standards and Building Regulations requirements. Any drawing errors and omissions to be reported to 1 Stop Design & Build.

Client Name

JA & BA

Project Address

Glenview, Highfield Close,  
Northwood HA6

Section

Rear Extension

Stage

PLANNING

Drawing Title

DEMO PLANS

Drawing Status

For Approval

Revisions and Notes

EXISTING STRUCTURE

STRUCTURE TO BE DEMOLISHED

PROPOSED STRUCTURE

SHARED WALL

LEGEND

Project No. 2026-03-HA6

Drawing No. A-006

Revision 01

Scale at A3 1:100


Date 17/03/2026

Designed MI Checked FM


Drawn MI Approved FM



1 STOP DESIGN & BUILD  
128 CITY ROAD LONDON, EC1V 2NX, UK  
Email: info@1stopdesignandbuild.co.uk  
Web: www.1stopdesignandbuild.co.uk  
Phone No.: 0208 0366888

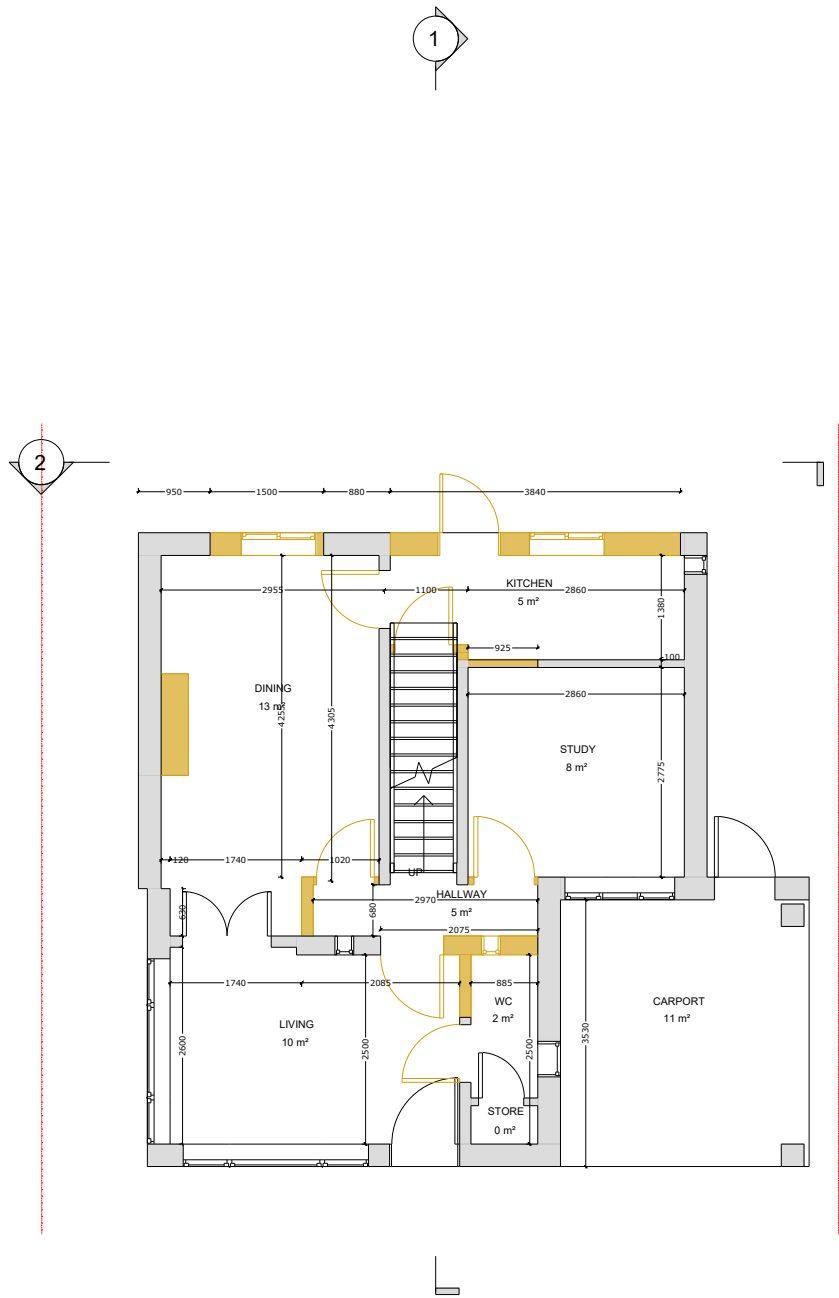

GROUND FLOOR PLAN

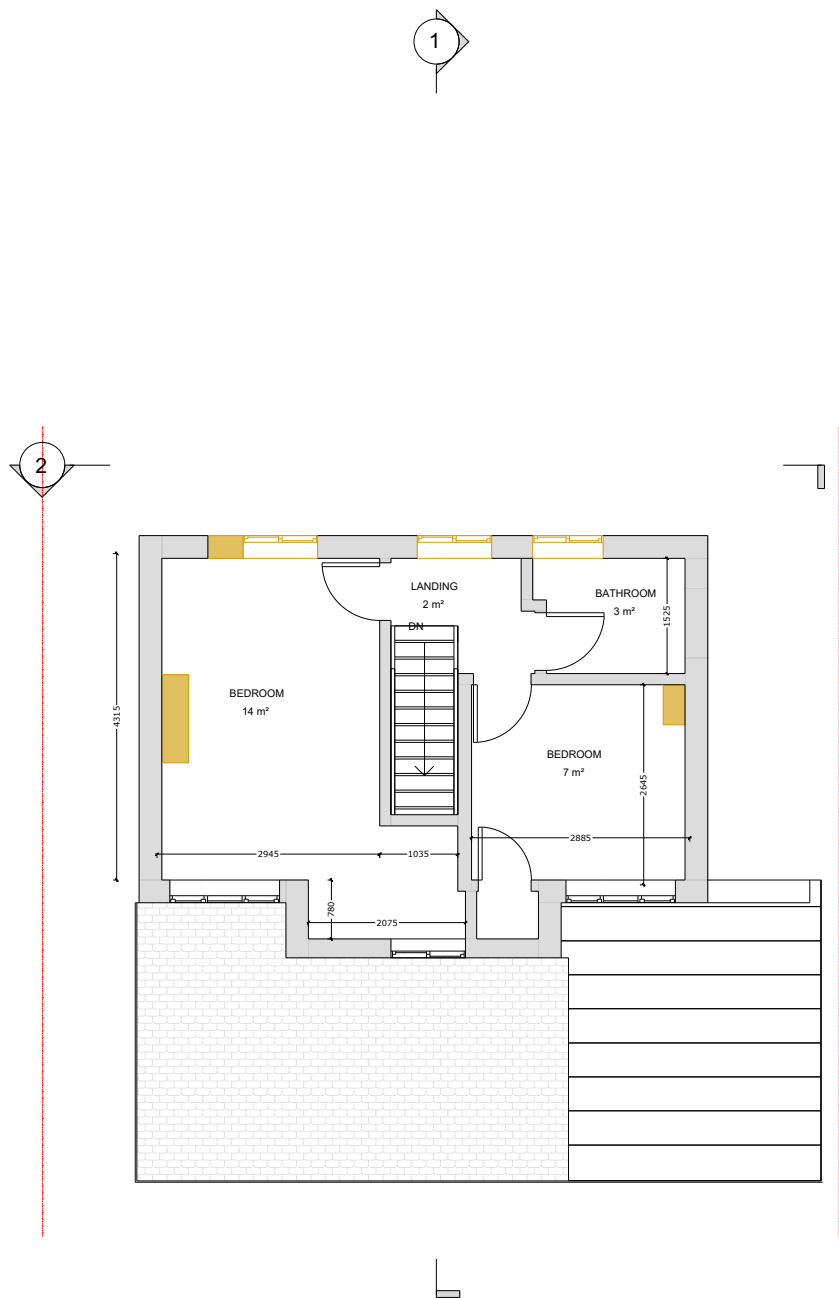

FIRST FLOOR PLAN



SCALE 1:100 @ A3



© 2023 1 Stop Design & Build.  
All dimensions to be checked on site by the contractor and such dimensions to be their responsibility. All construction works must comply with the relevant British Standards and Building Regulations requirements. Any drawing errors and omissions to be reported to 1 Stop Design & Build.

Client Name

JA & BA

Project Address

Glenview, Highfield Close,  
Northwood HA6

Section

Rear Extension

Stage

PLANNING

Drawing Title

DEMO PLANS

Drawing Status

For Approval

Revisions and Notes

EXISTING STRUCTURE

STRUCTURE TO BE DEMOLISHED

PROPOSED STRUCTURE

SHARED WALL

LEGEND

Project No. 2026-03-HA6

Drawing No. A-007

Revision 01

Scale at A3 1:100


Date 17/03/2026

Designed MI Checked FM

Drawn MI Approved FM



1 STOP DESIGN & BUILD  
128 CITY ROAD LONDON, EC1V 2NX, UK  
Email: info@1stopdesignandbuild.co.uk  
Web: www.1stopdesignandbuild.co.uk  
Phone No.: 0208 0366888


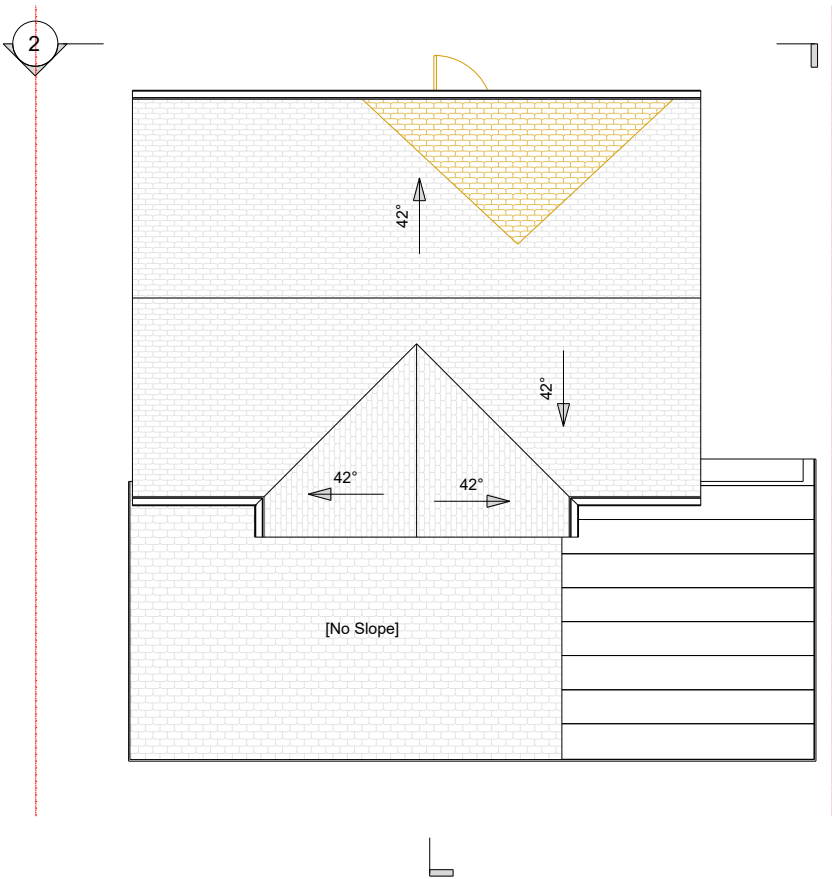


ROOF PLAN



SCALE 1:100 @ A3



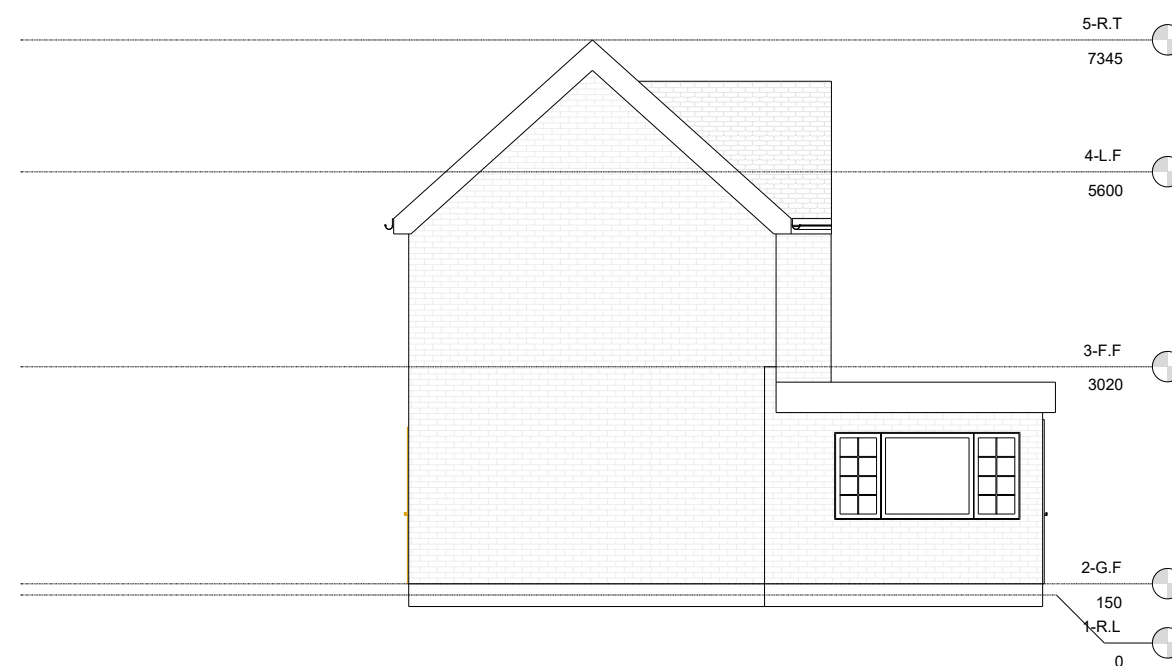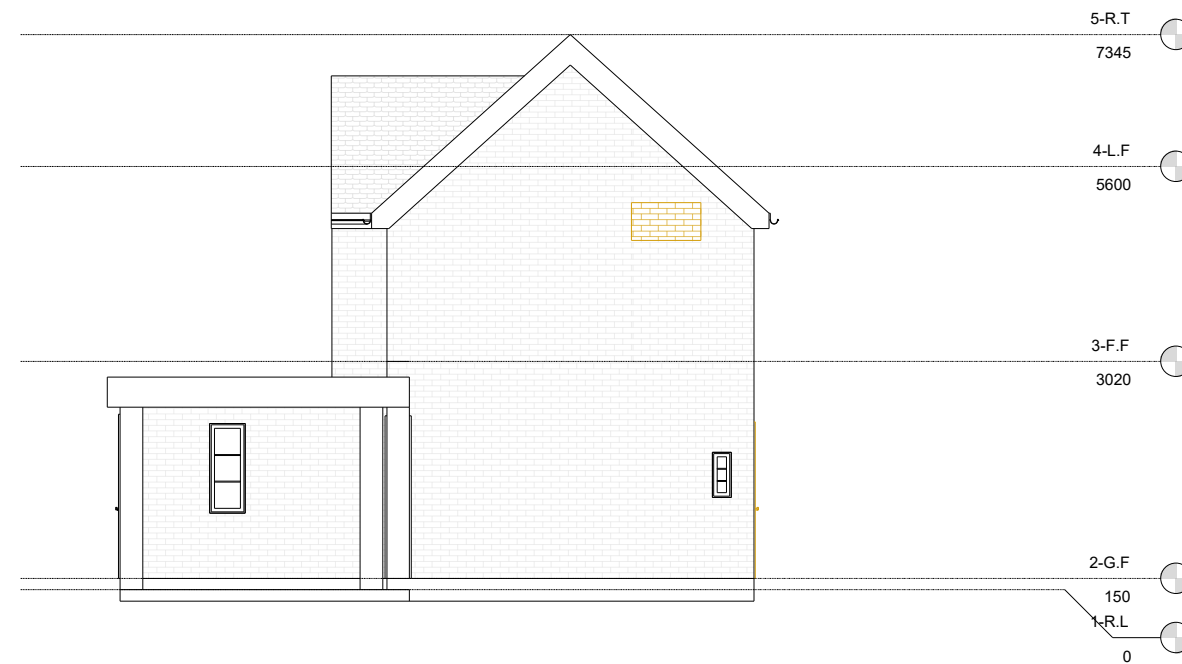

© 2023 1 Stop Design & Build.  
All dimensions to be checked on site by the contractor and such dimensions to be their responsibility. All construction works must comply with the relevant British Standards and Building Regulations requirements. Any drawing errors and omissions to be reported to 1 Stop Design & Build.

JA &amp; BA

Glenview, Highfield Close,  
Northwood HA6

## Rear Extension

## PLANNING

## MO ELEVATIONS

For Approval

EXISTING STRUCTURE

 STRUCTURE TO BE DEMOLISHED



PROPOSED STRUCTURE

 SHARED WALL

|             |             |
|-------------|-------------|
| Project No. | 2026-03-HA6 |
|-------------|-------------|

|             |       |
|-------------|-------|
| Drawing No. | A-008 |
|-------------|-------|

|          |    |
|----------|----|
| Revision | 01 |
|----------|----|

|             |       |
|-------------|-------|
| Scale at A3 | 1:100 |
|-------------|-------|

|      |            |
|------|------------|
| Date | 17/03/2026 |
|------|------------|

|          |    |         |    |
|----------|----|---------|----|
| Designed | MI | Checked | FM |
|----------|----|---------|----|

|       |    |          |    |
|-------|----|----------|----|
| Drawn | MI | Approved | FM |
|-------|----|----------|----|

|         |    |
|---------|----|
| Checked | FM |
|---------|----|

Approved **FM**



**1 STOP DESIGN & BUILD**  
128 CITY ROAD LONDON, EC1V 2NX, UK  
Email: [info@1stopdesignandbuild.co.uk](mailto:info@1stopdesignandbuild.co.uk)

Web: [www.1stopdesignandbuild.co.uk](http://www.1stopdesignandbuild.co.uk)

Phone No.: 0208 0366888

© 2023 1 Stop Design & Build.  
All dimensions to be checked on site by the contractor and such dimensions to be their responsibility. All construction works must comply with the relevant British Standards and Building Regulations requirements. Any drawing errors and omissions to be reported to 1 Stop Design & Build.

Client Name

JA & BA

Project Address

Glenview, Highfield Close,  
Northwood HA6

Section

Rear Extension

Stage

PLANNING

Drawing Title

DEMO SECTIONS

Drawing Status

For Approval

Revisions and Notes

EXISTING STRUCTURE

STRUCTURE TO BE DEMOLISHED

PROPOSED STRUCTURE

SHARED WALL

LEGEND

Project No. 2026-03-HA6

Drawing No. A-009

Revision 01

Scale at A3 1:100

Date 17/03/2026

Designed MI Checked FM


Drawn MI Approved FM

**1 STOP  
DESIGN  
& BUILD**


1 STOP DESIGN & BUILD  
128 CITY ROAD LONDON, EC1V 2NX, UK  
Email: info@1stopdesignandbuild.co.uk

Web: www.1stopdesignandbuild.co.uk

Phone No.: 0208 0366888

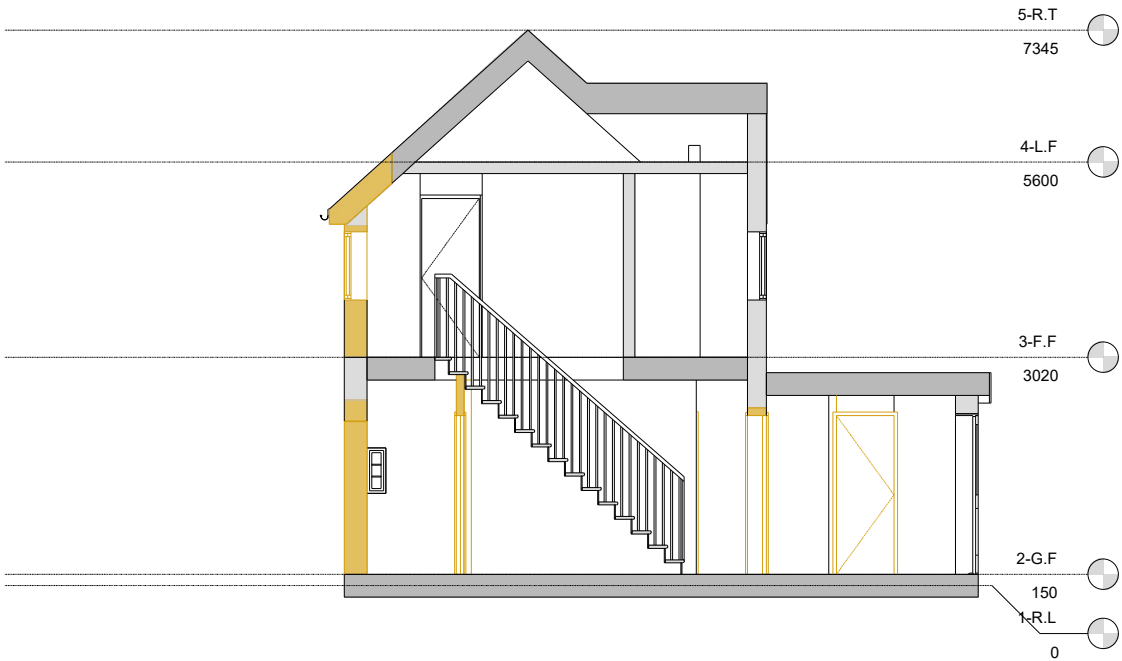

SECTION 1

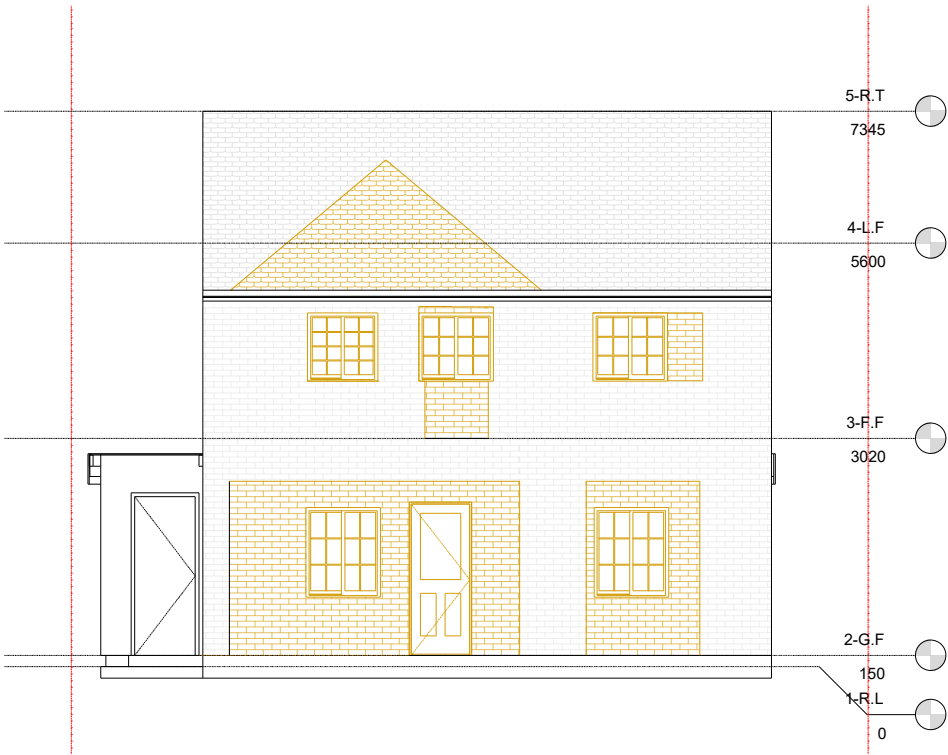

SECTION 2



SCALE 1:100 @ A3

© 2023 1 Stop Design & Build.  
All dimensions to be checked on site by the contractor and such dimensions to be their responsibility. All construction works must comply with the relevant British Standards and Building Regulations requirements. Any drawing errors and omissions to be reported to 1 Stop Design & Build.

Client Name

JA & BA

Project Address

Glenview, Highfield Close,  
Northwood HA6

Section

Rear Extension

Stage

PLANNING

Drawing Title

DEMO 3D VIEWS

Drawing Status

For Approval

Revisions and Notes

EXISTING STRUCTURE

STRUCTURE TO BE DEMOLISHED

PROPOSED STRUCTURE

SHARED WALL

LEGEND

Project No. 2026-03-HA6

Drawing No. A-010

Revision 01

Scale at A3 1:100


Date 17/03/2026

Designed MI Checked FM


Drawn MI Approved FM




1 STOP DESIGN & BUILD  
128 CITY ROAD LONDON, EC1V 2NX, UK  
Email: info@1stopdesignandbuild.co.uk  
Web: www.1stopdesignandbuild.co.uk  
Phone No.: 0208 0366888

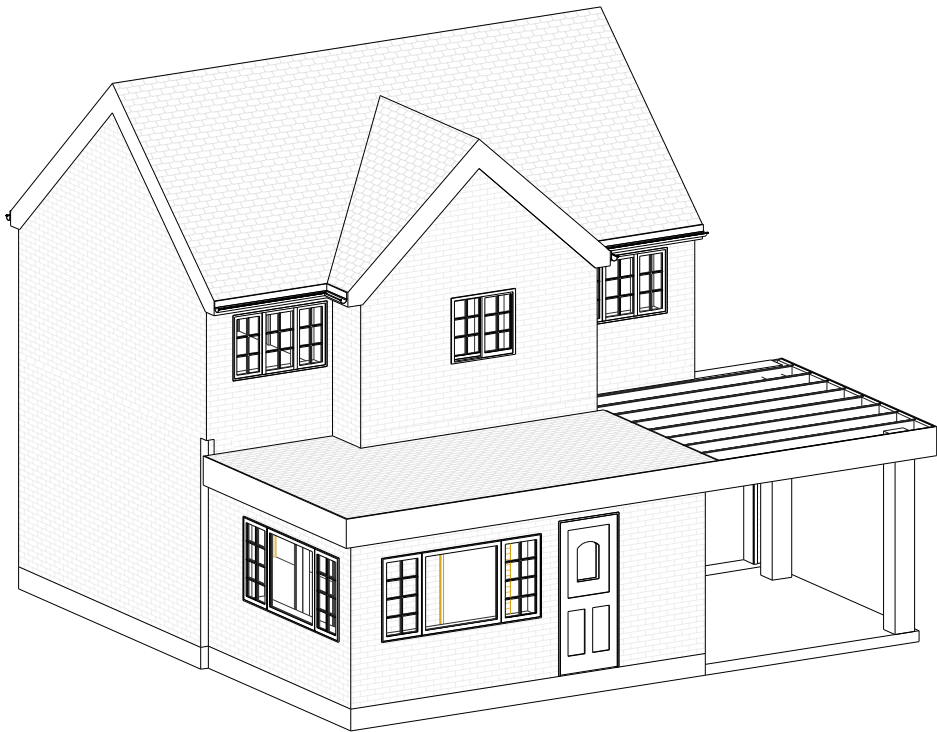


3D VIEW 1

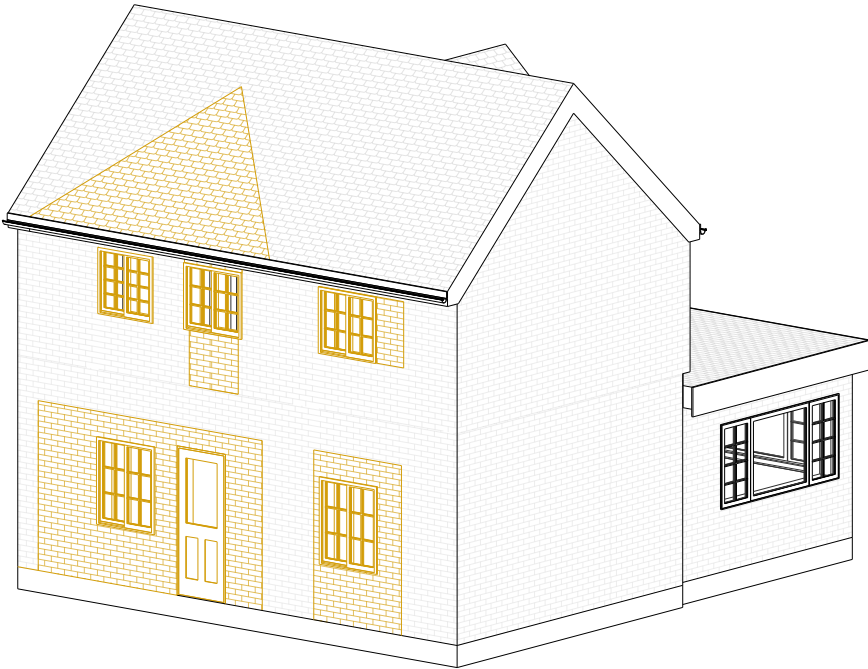

3D VIEW 2

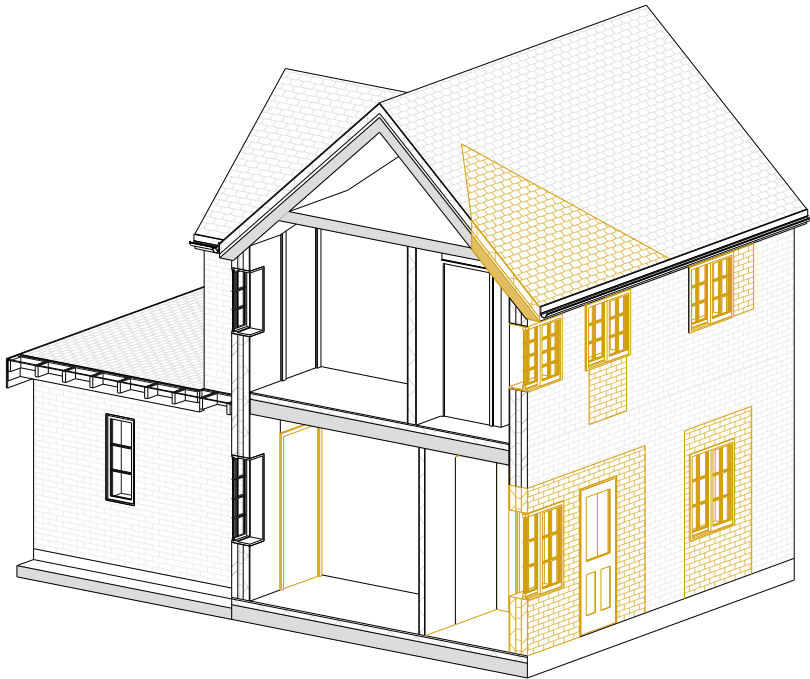

3D SECTIONAL VIEW 3

 

SCALE 1:100 @ A3

© 2023 1 Stop Design & Build.  
All dimensions to be checked on site by the contractor and such dimensions to be their responsibility. All construction works must comply with the relevant British Standards and Building Regulations requirements. Any drawing errors and omissions to be reported to 1 Stop Design & Build.

Client Name

JA & BA

Project Address

Glenview, Highfield Close,  
Northwood HA6

Section

Rear Extension

Stage

PLANNING

Drawing Title

PROPOSED PLANS

Drawing Status

For Approval

Revisions and Notes

EXISTING STRUCTURE

STRUCTURE TO BE DEMOLISHED

PROPOSED STRUCTURE

SHARED WALL

LEGEND

Project No. 2026-03-HA6

Drawing No. A-011

Revision 01

Scale at A3 1:100


Date 17/03/2026

Designed MI Checked FM


Drawn MI Approved FM




1 STOP DESIGN & BUILD  
128 CITY ROAD LONDON, EC1V 2NX, UK  
Email: info@1stopdesignandbuild.co.uk  
Web: www.1stopdesignandbuild.co.uk  
Phone No.: 0208 0366888

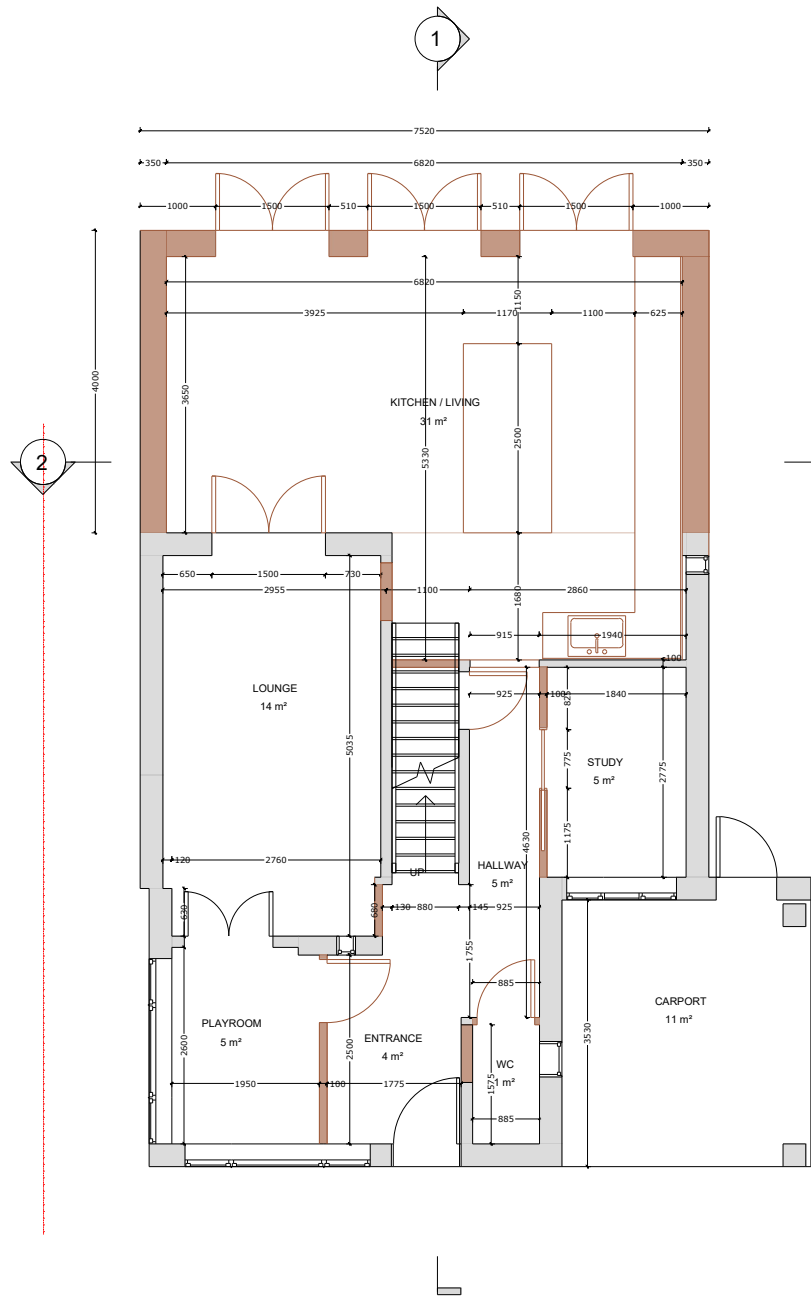

GROUND FLOOR PLAN

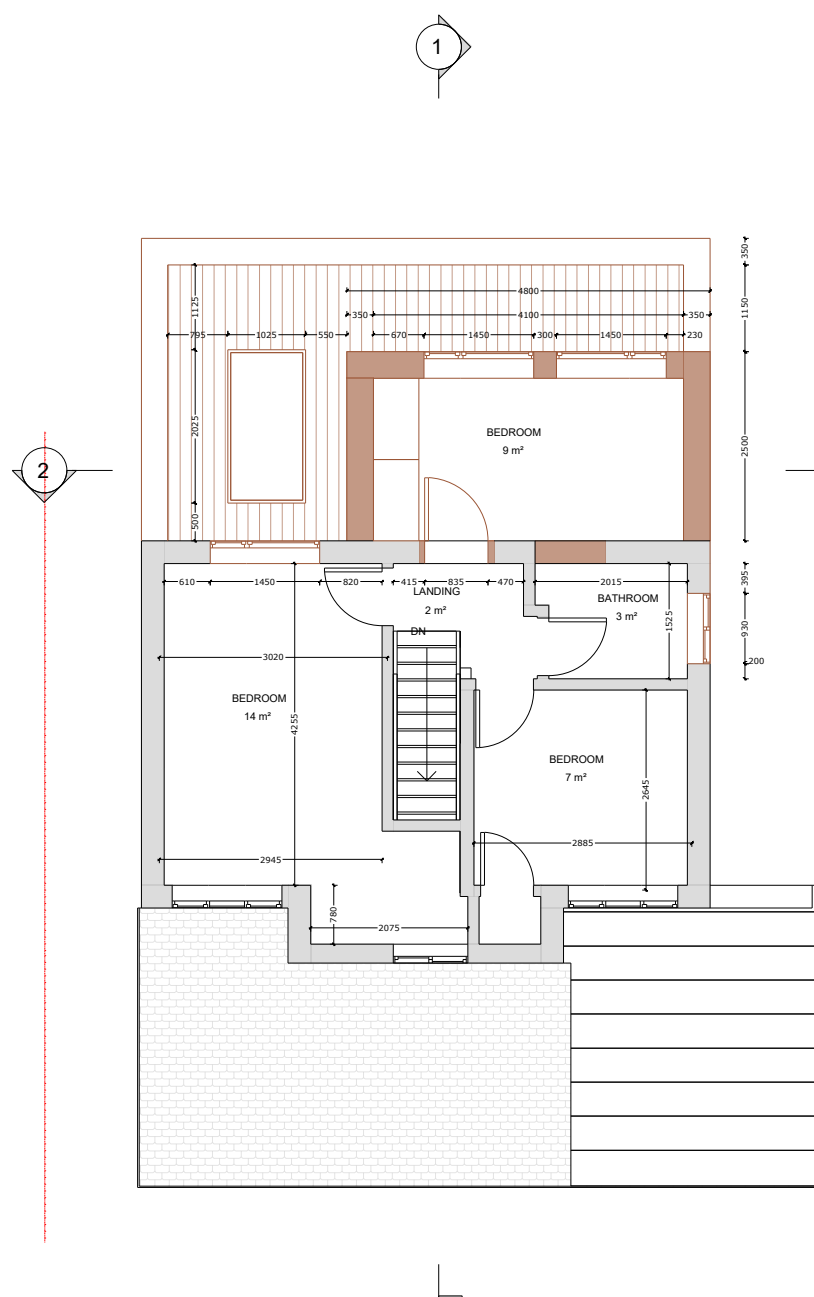

FIRST FLOOR PLAN

 

SCALE 1:100 @ A3

© 2023 1 Stop Design & Build.  
All dimensions to be checked on site by the contractor and such dimensions to be their responsibility. All construction works must comply with the relevant British Standards and Building Regulations requirements. Any drawing errors and omissions to be reported to 1 Stop Design & Build.

Client Name

JA & BA

Project Address

Glenview, Highfield Close,  
Northwood HA6

Section

Rear Extension

Stage

PLANNING

Drawing Title

PROPOSED PLANS

Drawing Status

For Approval

Revisions and Notes

EXISTING STRUCTURE

STRUCTURE TO BE DEMOLISHED

PROPOSED STRUCTURE

SHARED WALL

LEGEND

Project No. 2026-03-HA6

Drawing No. A-012

Revision 01

Scale at A3 1:100



Date 17/03/2026

Designed MI Checked FM


Drawn MI Approved FM



1 STOP DESIGN & BUILD  
128 CITY ROAD LONDON, EC1V 2NX, UK  
Email: info@1stopdesignandbuild.co.uk  
Web: www.1stopdesignandbuild.co.uk  
Phone No.: 0208 0366888

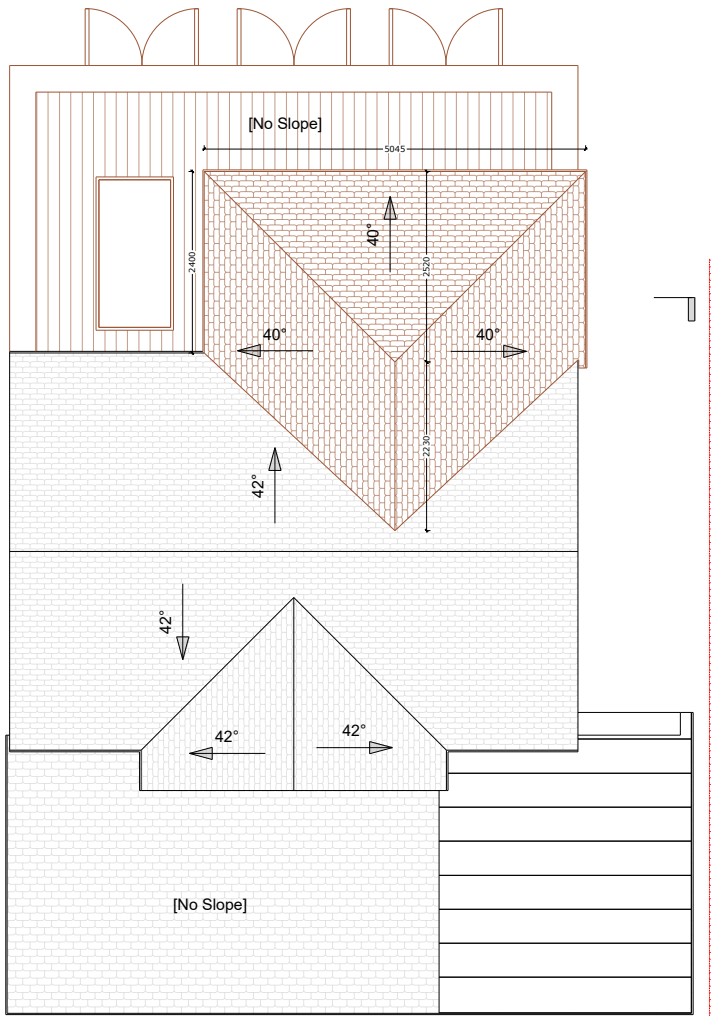 

ROOF PLAN

 

SCALE 1:100 @ A3

© 2023 1 Stop Design & Build.  
All dimensions to be checked on site by the contractor and such dimensions to be their responsibility. All construction works must comply with the relevant British Standards and Building Regulations requirements. Any drawing errors and omissions to be reported to 1 Stop Design & Build.

Client Name

JA &amp; BA

Project Address

Glenview, Highfield Close,  
Northwood HA6

Section

## Rear Extension

Stage

## PLANNING

Drawing Title

## PROPOSED ELEVATIONS

Drawing Status

For Approval


## Revisions and Notes

# FRONT ELEVATION




## RIGHT SIDE ELEVATION

## REAR ELEVATION

## LEFT SIDE ELEVATION

 

SCALE 1:100 @ A3

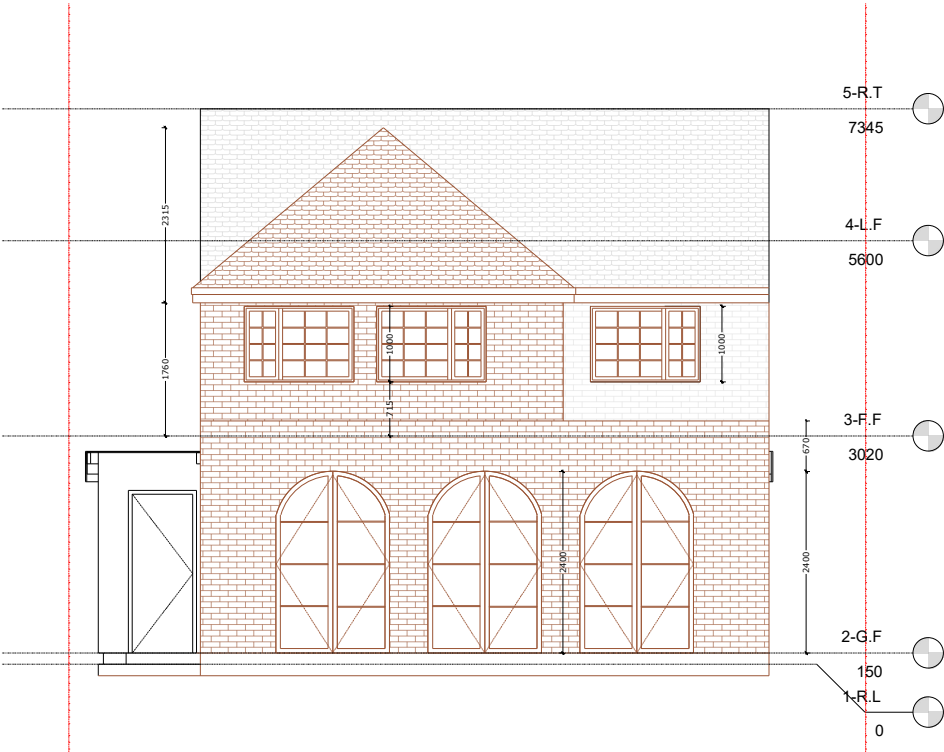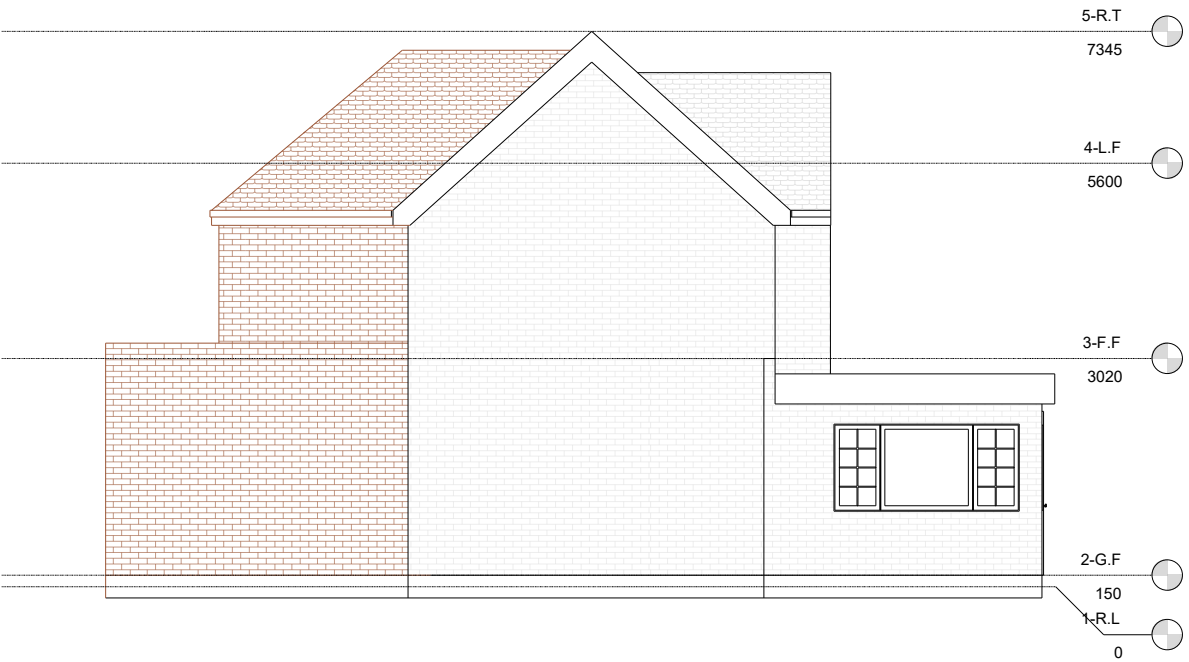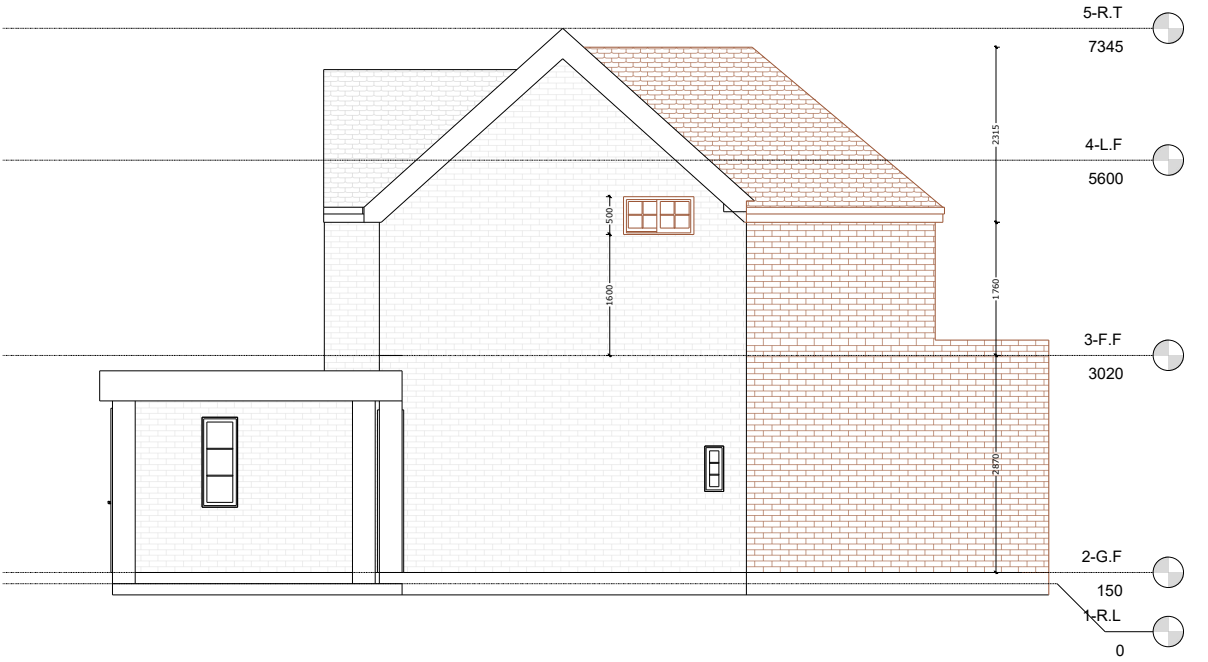

EXISTING STRUCTURE

STRUCTURE TO BE DEMOLISHED

### PROPOSED STRUCTURE

 SHARED WALL

### LEGEND

Project No. 2026-03-HA6

Drawing No. **A-013**

Revision 01

Scale at A3                    1:100

Date 17/03/2026

|          |           |         |           |
|----------|-----------|---------|-----------|
| Designed | <b>MI</b> | Checked | <b>FM</b> |
|----------|-----------|---------|-----------|

|       |           |          |           |
|-------|-----------|----------|-----------|
| Drawn | <b>MI</b> | Approved | <b>FM</b> |
|-------|-----------|----------|-----------|



## 1 STOP DESIGN & BUILD

128 CITY ROAD LONDON, EC1V 2NX, UK

Email: [info@1stopdesignandbuild.co.uk](mailto:info@1stopdesignandbuild.co.uk)

Web: [www.1stopdesignandbuild.co.uk](http://www.1stopdesignandbuild.co.uk)

Phone No.: 0208 0366888



© 2023 1 Stop Design & Build.  
All dimensions to be checked on site by the contractor and such dimensions to be their responsibility. All construction works must comply with the relevant British Standards and Building Regulations requirements. Any drawing errors and omissions to be reported to 1 Stop Design & Build.

Client Name

JA & BA

Project Address

Glenview, Highfield Close,  
Northwood HA6

Section

Rear Extension

Stage

PLANNING

Drawing Title

PROPOSED SECTIONS

Drawing Status

For Approval

Revisions and Notes

EXISTING STRUCTURE

STRUCTURE TO BE DEMOLISHED

PROPOSED STRUCTURE

SHARED WALL

LEGEND

Project No. 2026-03-HA6

Drawing No. A-014

Revision 01

Scale at A3 1:100


Date 17/03/2026

Designed MI Checked FM


Drawn MI Approved FM

**1 STOP  
DESIGN  
& BUILD**


1 STOP DESIGN & BUILD  
128 CITY ROAD LONDON, EC1V 2NX, UK  
Email: info@1stopdesignandbuild.co.uk  
Web: www.1stopdesignandbuild.co.uk  
Phone No.: 0208 0366888

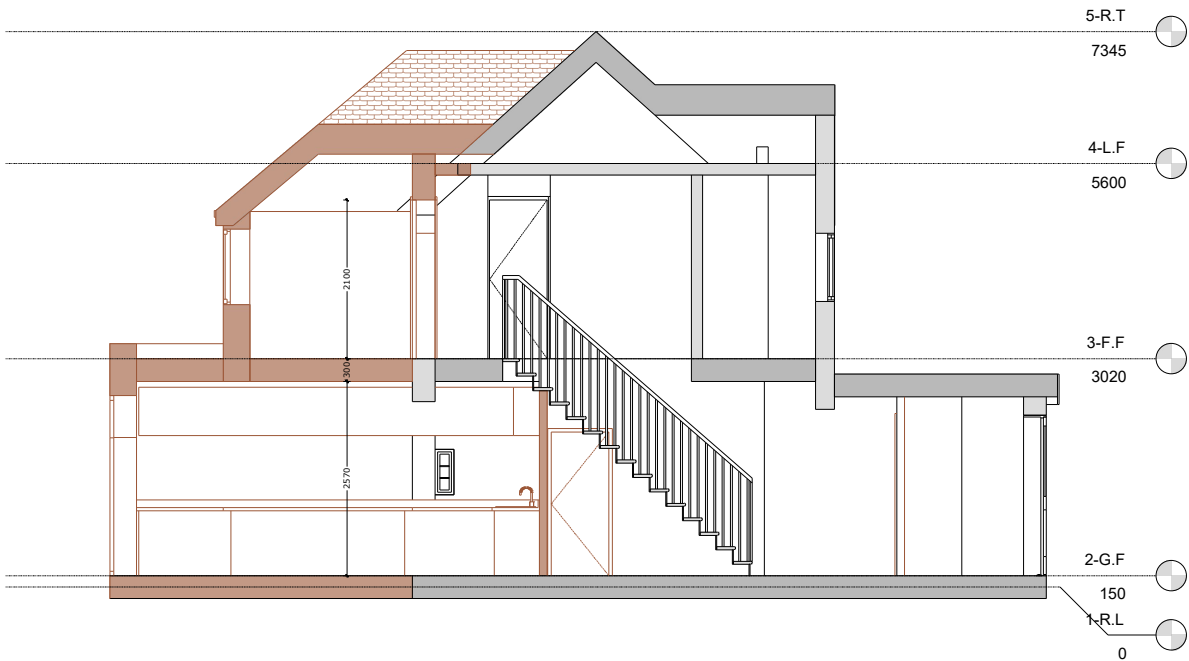

SECTION 1

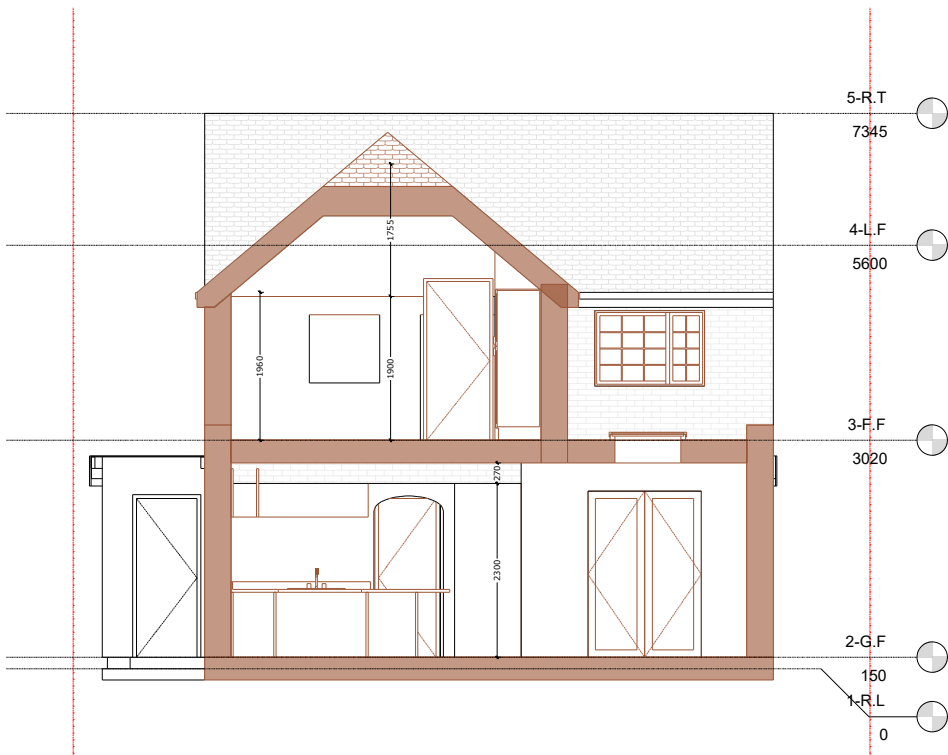

SECTION 2

 

SCALE 1:100 @ A3



© 2023 1 Stop Design & Build.  
All dimensions to be checked on site by the contractor and such dimensions to be their responsibility. All construction works must comply with the relevant British Standards and Building Regulations requirements. Any drawing errors and omissions to be reported to 1 Stop Design & Build.

Client Name

JA &amp; BA

Project Address

Glenview, Highfield Close,  
Northwood HA6

Section

## Rear Extension

Stage

## PLANNING

Drawing Title

### PROPOSED 3D VIEWS


Drawing Status

For Approval


## Revisions and Notes




### 3D VIEW 1

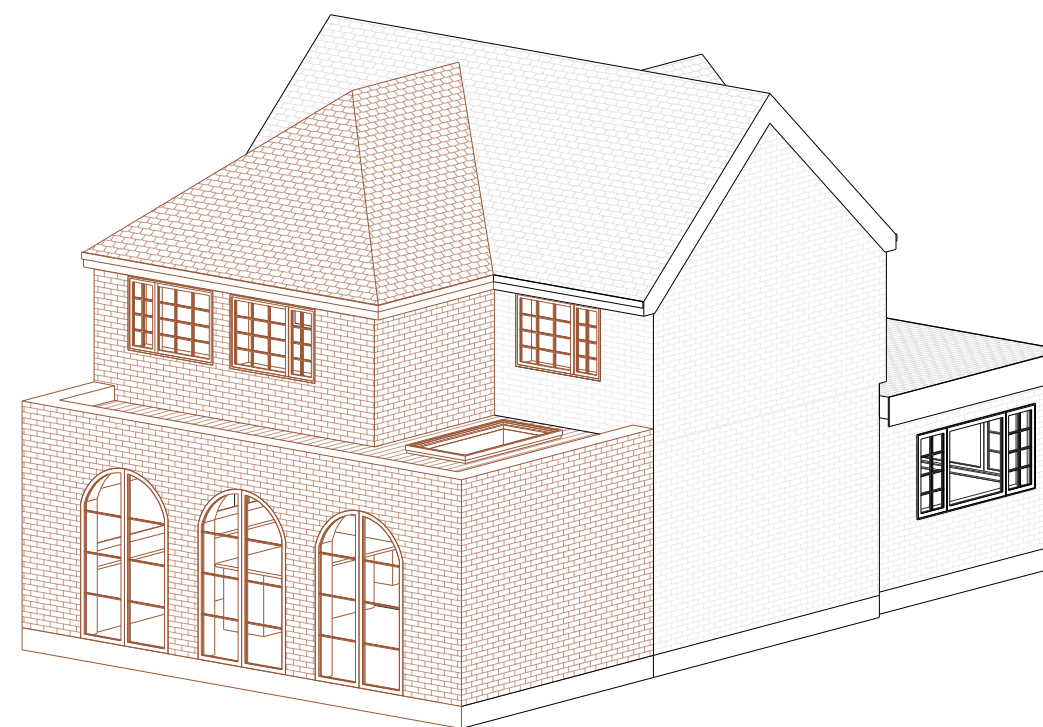

### 3D VIEW 2

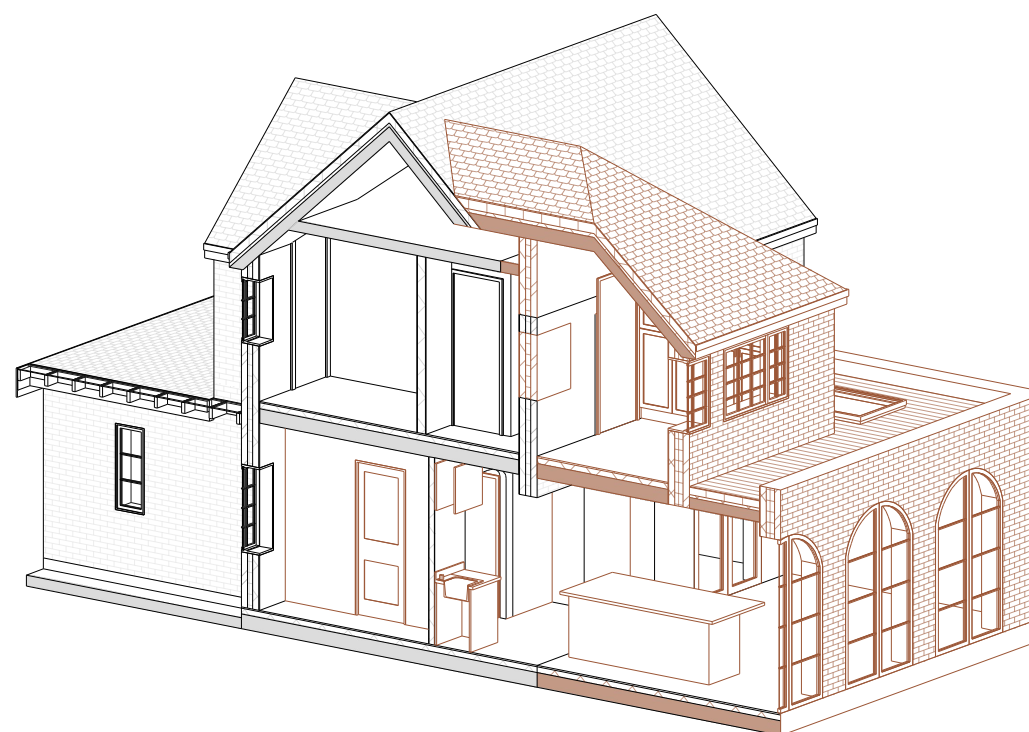

### 3D SECTIONAL VIEW 3

 

SCALE 1:100 @ A3

EXISTING STRUCTURE

 STRUCTURE TO BE DEMOLISHED

PROPOSED STRUCTURE

 SHARED WALL

LEGEND

|             |             |
|-------------|-------------|
| Project No. | 2026-03-HA6 |
|-------------|-------------|

|             |       |
|-------------|-------|
| Drawing No. | A-015 |
|-------------|-------|

|          |    |
|----------|----|
| Revision | 01 |
|----------|----|

Scale at A3 1:100

|      |            |
|------|------------|
| Date | 17/03/2026 |
|------|------------|

|          |           |         |           |
|----------|-----------|---------|-----------|
| Designed | <b>MI</b> | Checked | <b>FM</b> |
|----------|-----------|---------|-----------|

|       |           |          |           |
|-------|-----------|----------|-----------|
| Drawn | <b>MI</b> | Approved | <b>FM</b> |
|-------|-----------|----------|-----------|



**1 STOP DESIGN & BUILD**  
128 CITY ROAD LONDON, EC1V 2NX, UK  
Email: [info@1stopdesignandbuild.co.uk](mailto:info@1stopdesignandbuild.co.uk)

Web: [www.1stopdesignandbuild.co.uk](http://www.1stopdesignandbuild.co.uk)

Phone No.: 0208 0366888