

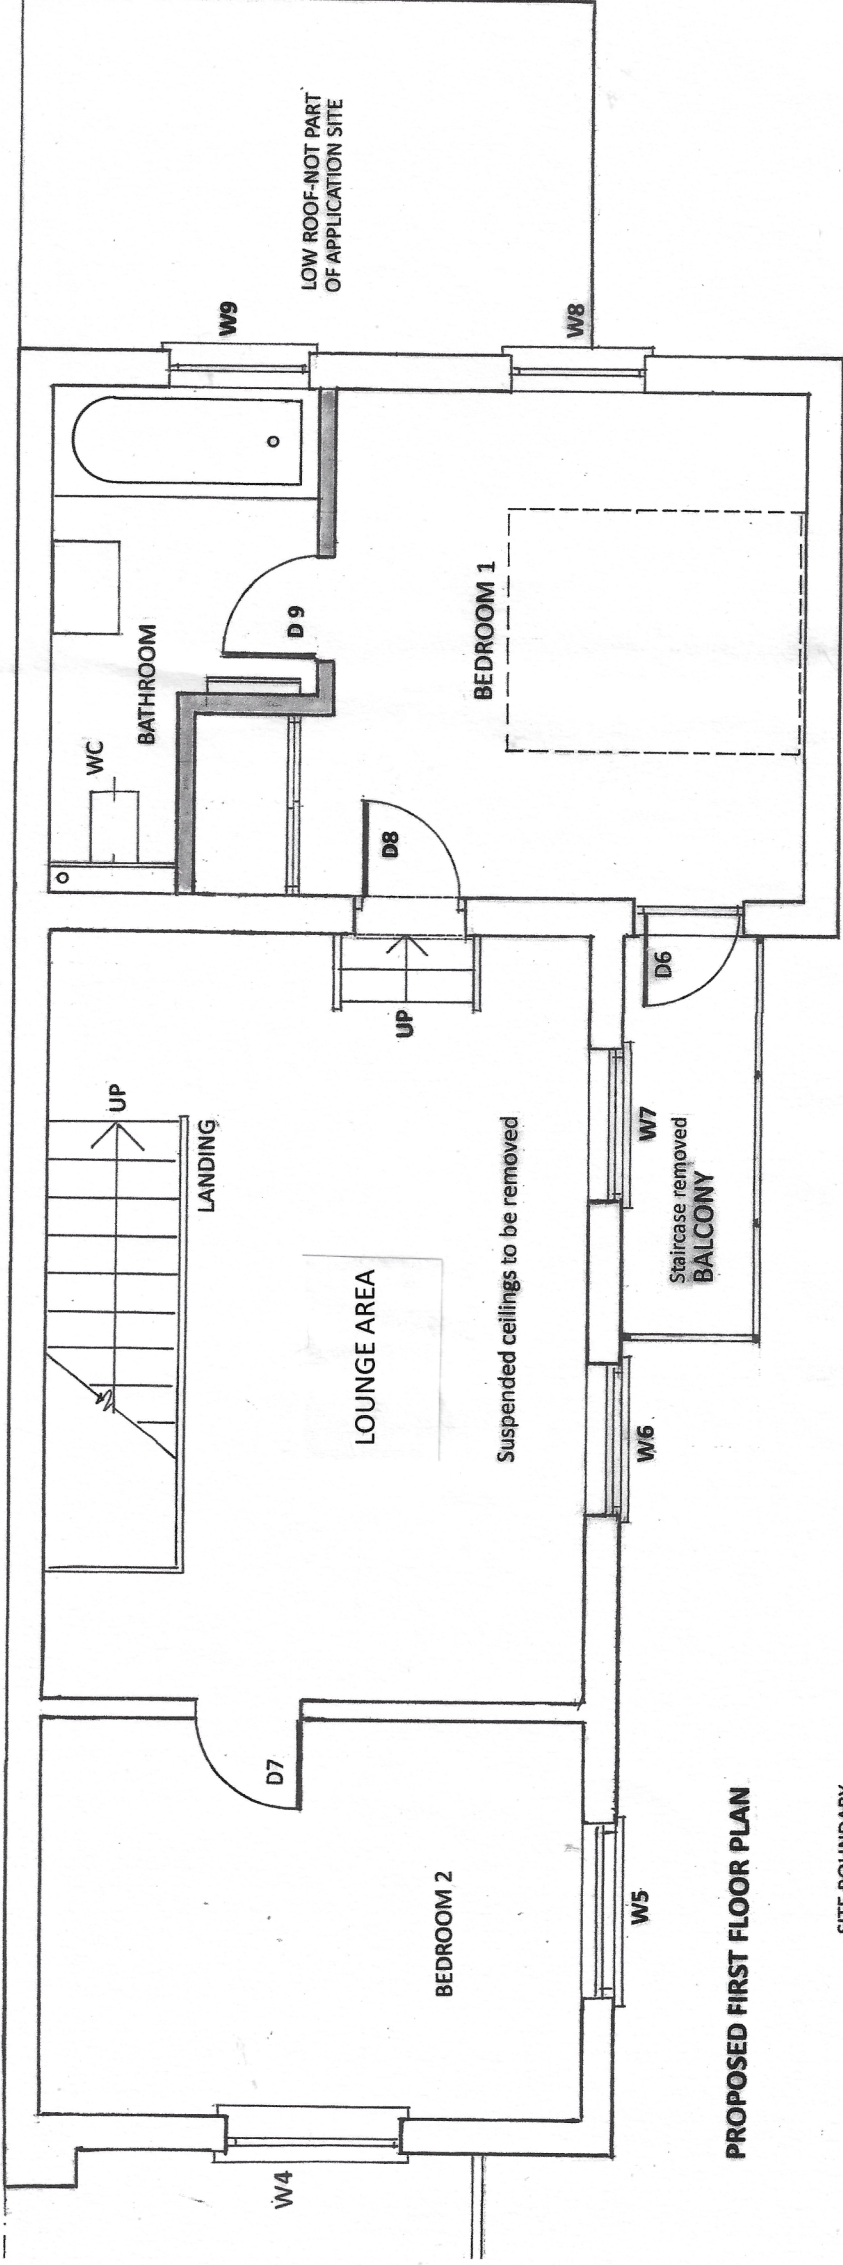


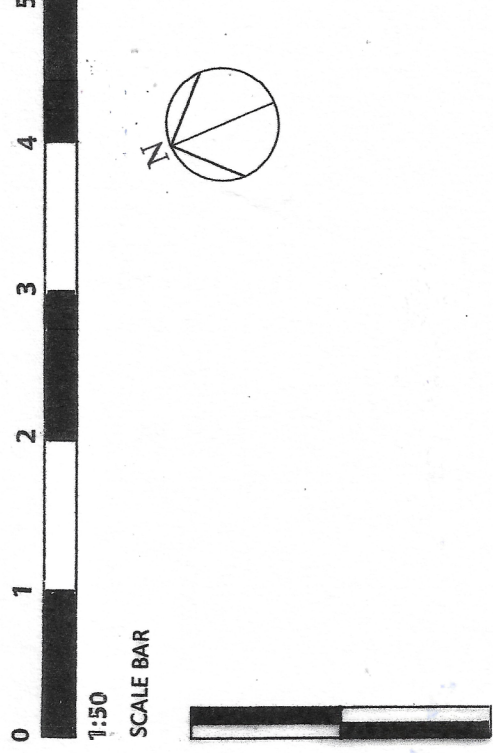

PROPOSED FIRST FLOOR PLAN

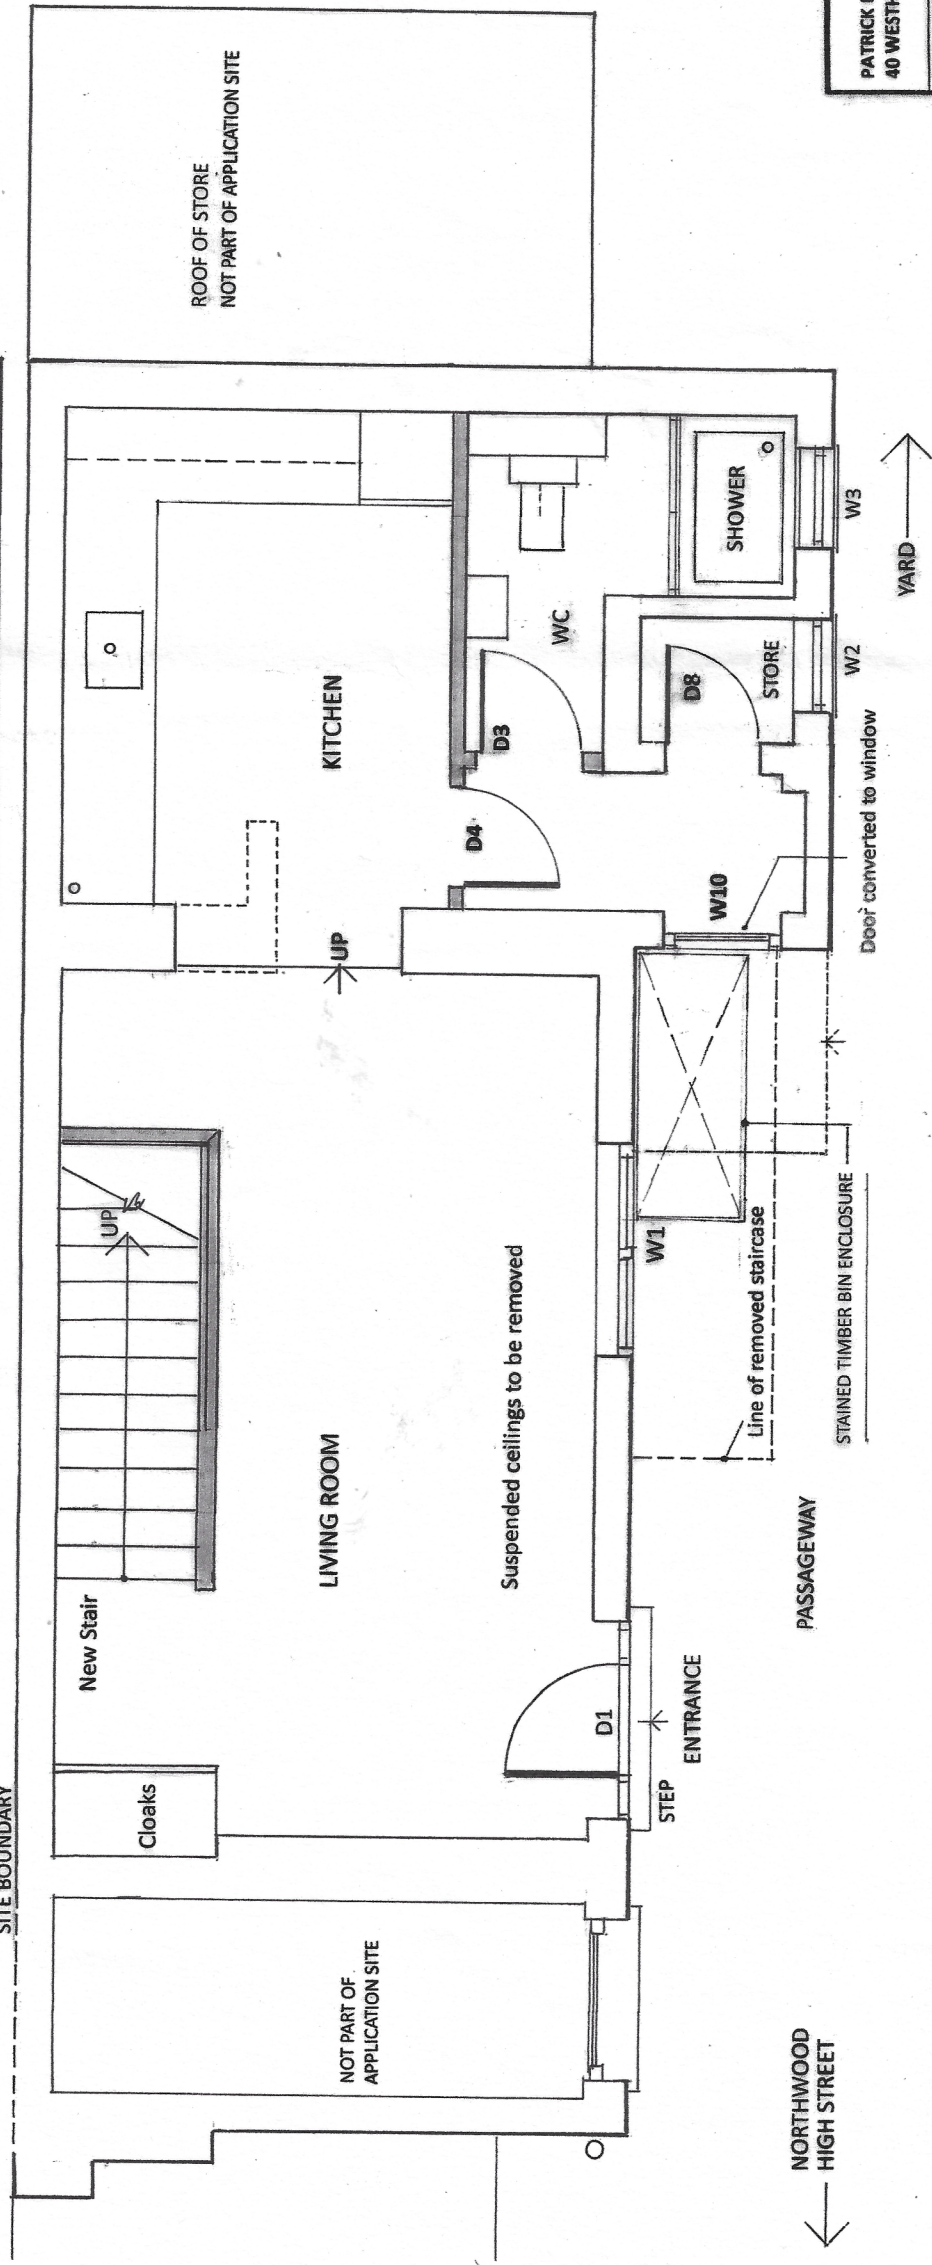

PROPOSED GROUND FLOOR PLAN

PATRICK ETTWEIN DipArch RIBA FRSA 40 WESTHOLM LONDON NW 11 6LH 07957 370435 020 8455 8953 ettweinp@gmail.com	CODE	DWG NO. NW 02
20B HIGH STREET NORTHWOOD HA6 1BN PROPOSED CHANGE OF USE & ALTERATIONS.	REV	A
PROPOSED GROUND FLOOR PLAN PROPOSED FIRST FLOOR PLAN		
Do not scale from this drawing. This drawing is the copyright of Patrick Ettwein	SCALE	1:50 @A3
	DATE	SEPT 2024
NOT FOR CONSTRUCTION	STATUS	PLANNING