



PATRICK ETTWEIN DipArch RIBA FRSA 40 WESTHOLM LONDON NW 11 6LH ettweinp@gmail.com	07957 370435 020 8455 8953	CODE	DWG NO. NW 06
20B HIGH STREET NORTHWOOD HA6 1BN PROPOSED CHANGE OF USE & ALTERATIONS EXISTING ELEVATION TO SITE BOUNDARY NO PROPOSED OPENINGS TO THIS WALL (NORTH ELEVATION)		REV	
Do not scale from this drawing. This drawing is the copyright of Patrick Ettwein		SCALE 1:50 @ A3	
		DATE	
		STATUS	PLANNING

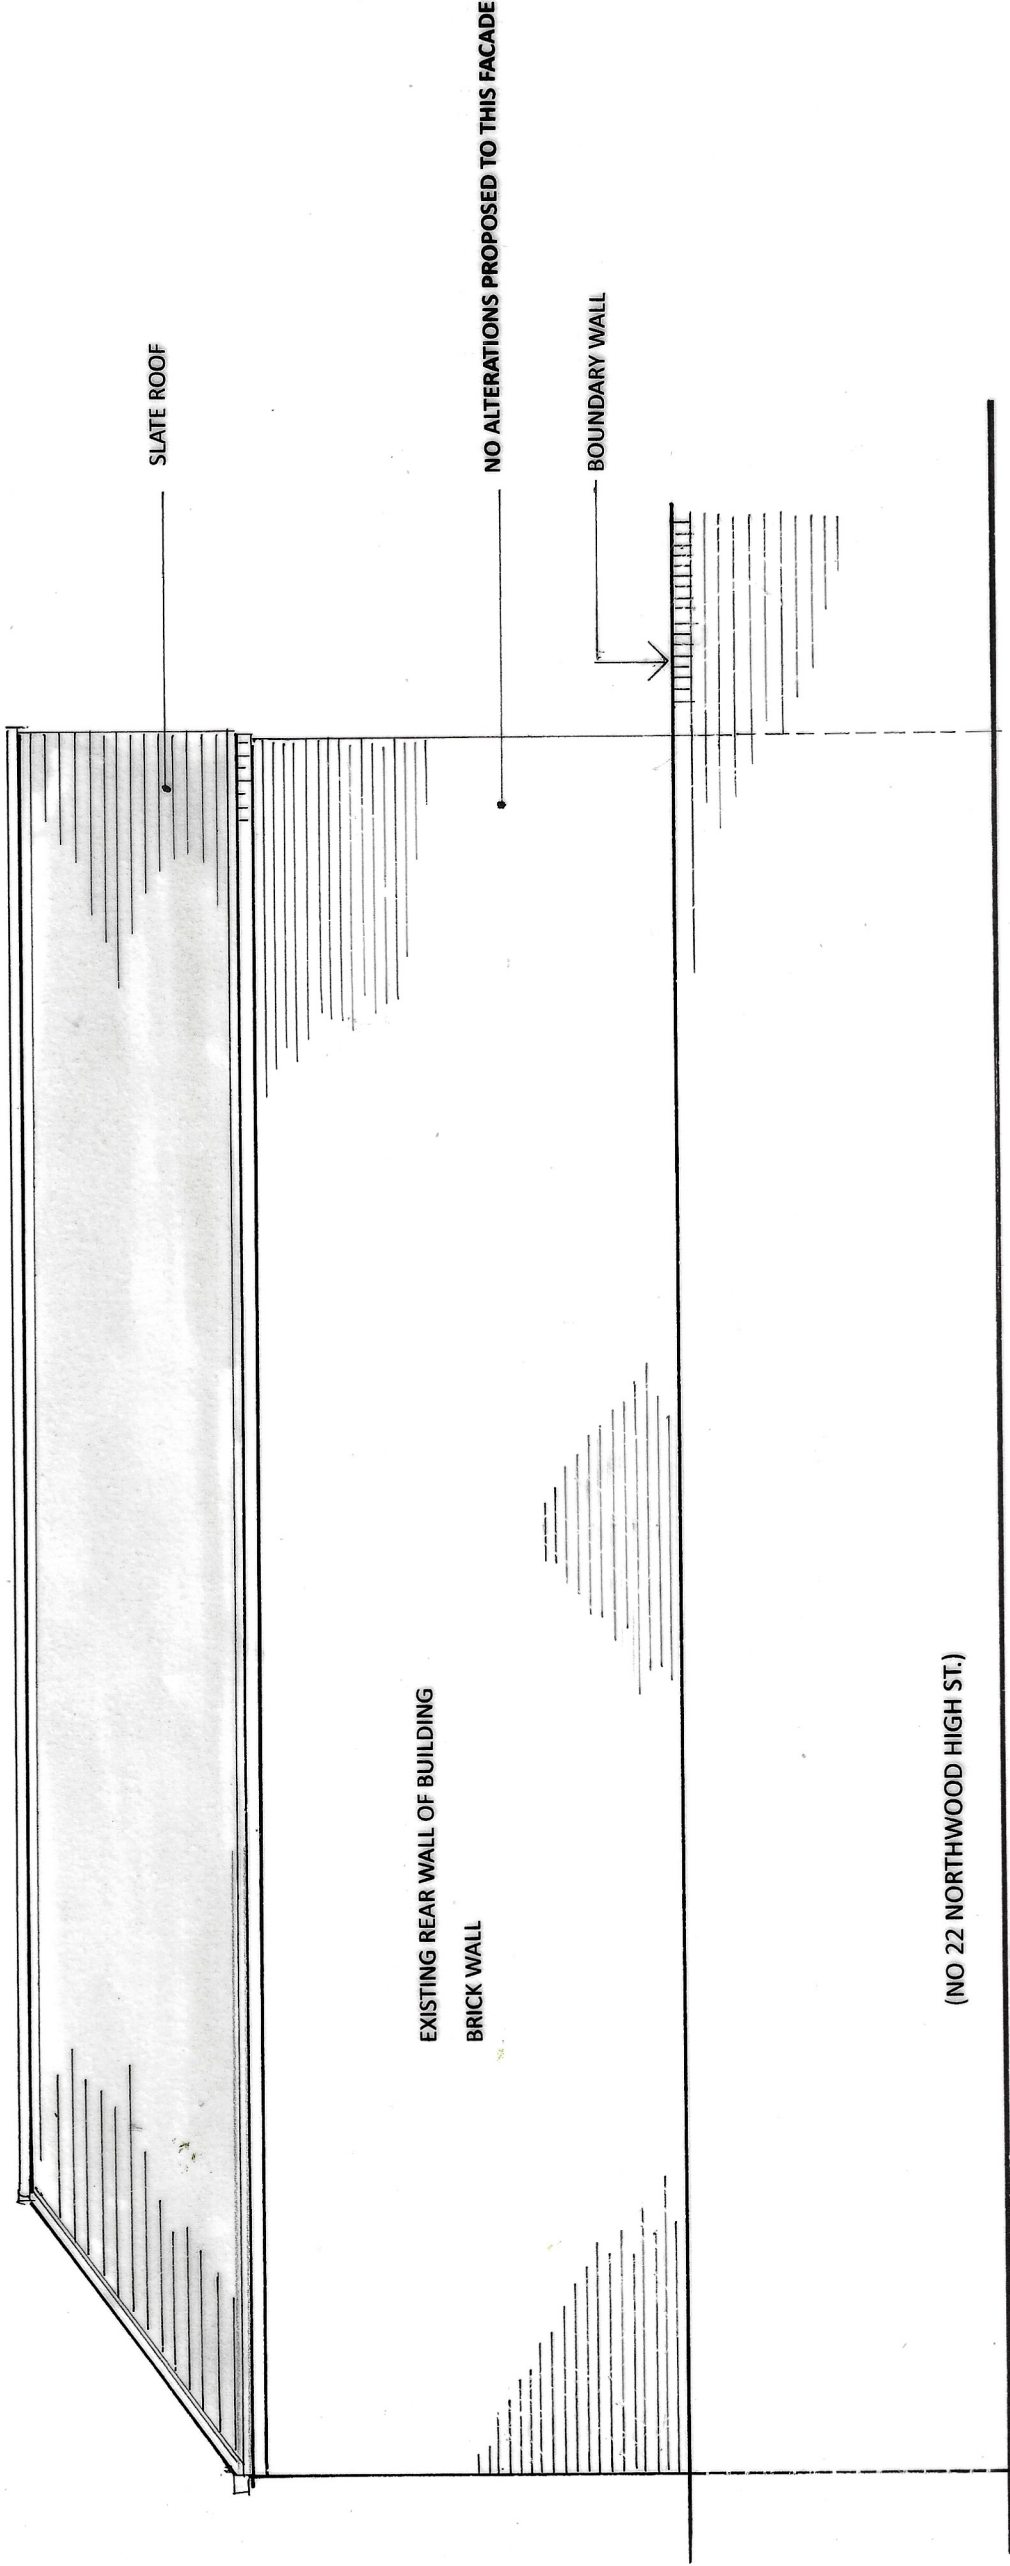

SCALE BAR

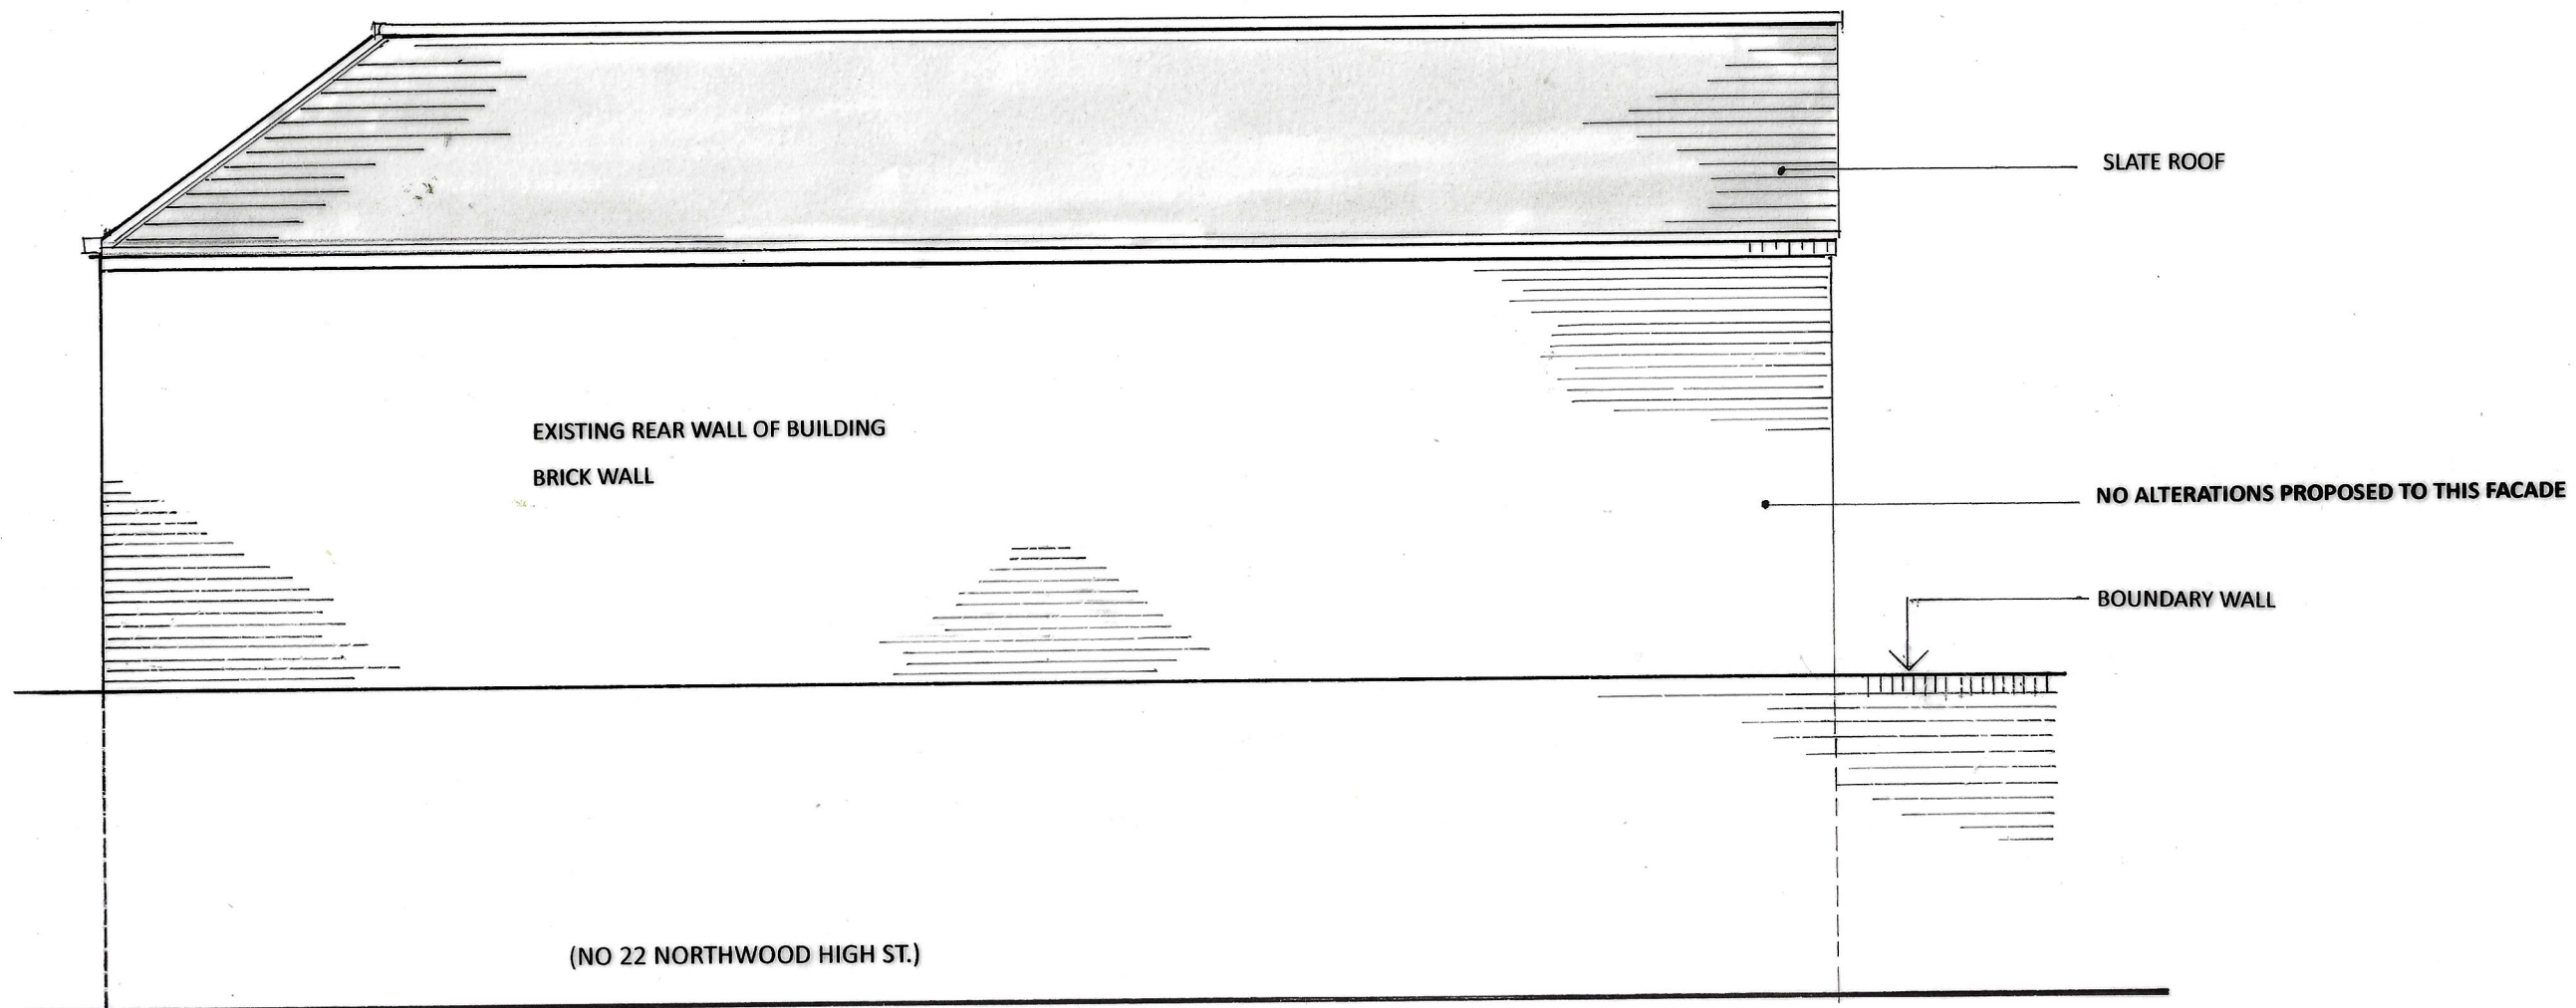

PATRICK ETTWEIN DipArch RIBA FRSA 07957 370435 020 8455 8953 40 WESTHOLM LONDON NW 11 6LH ettwein@gmail.com	CODE	DWG NO.
		NW 06
20B HIGH STREET NORTHWOOD HA6 1BN	REV	
PROPOSED CHANGE OF USE & ALTERATIONS		
EXISTING ELEVATION TO SITE BOUNDARY		
NO PROPOSED OPENINGS TO THIS WALL		
(NORTH ELEVATION)		
Do not scale from this drawing. This drawing is the copyright of Patrick Ettwein	SCALE	1:50 @ A3
	DATE	
	STATUS	PLANNING