



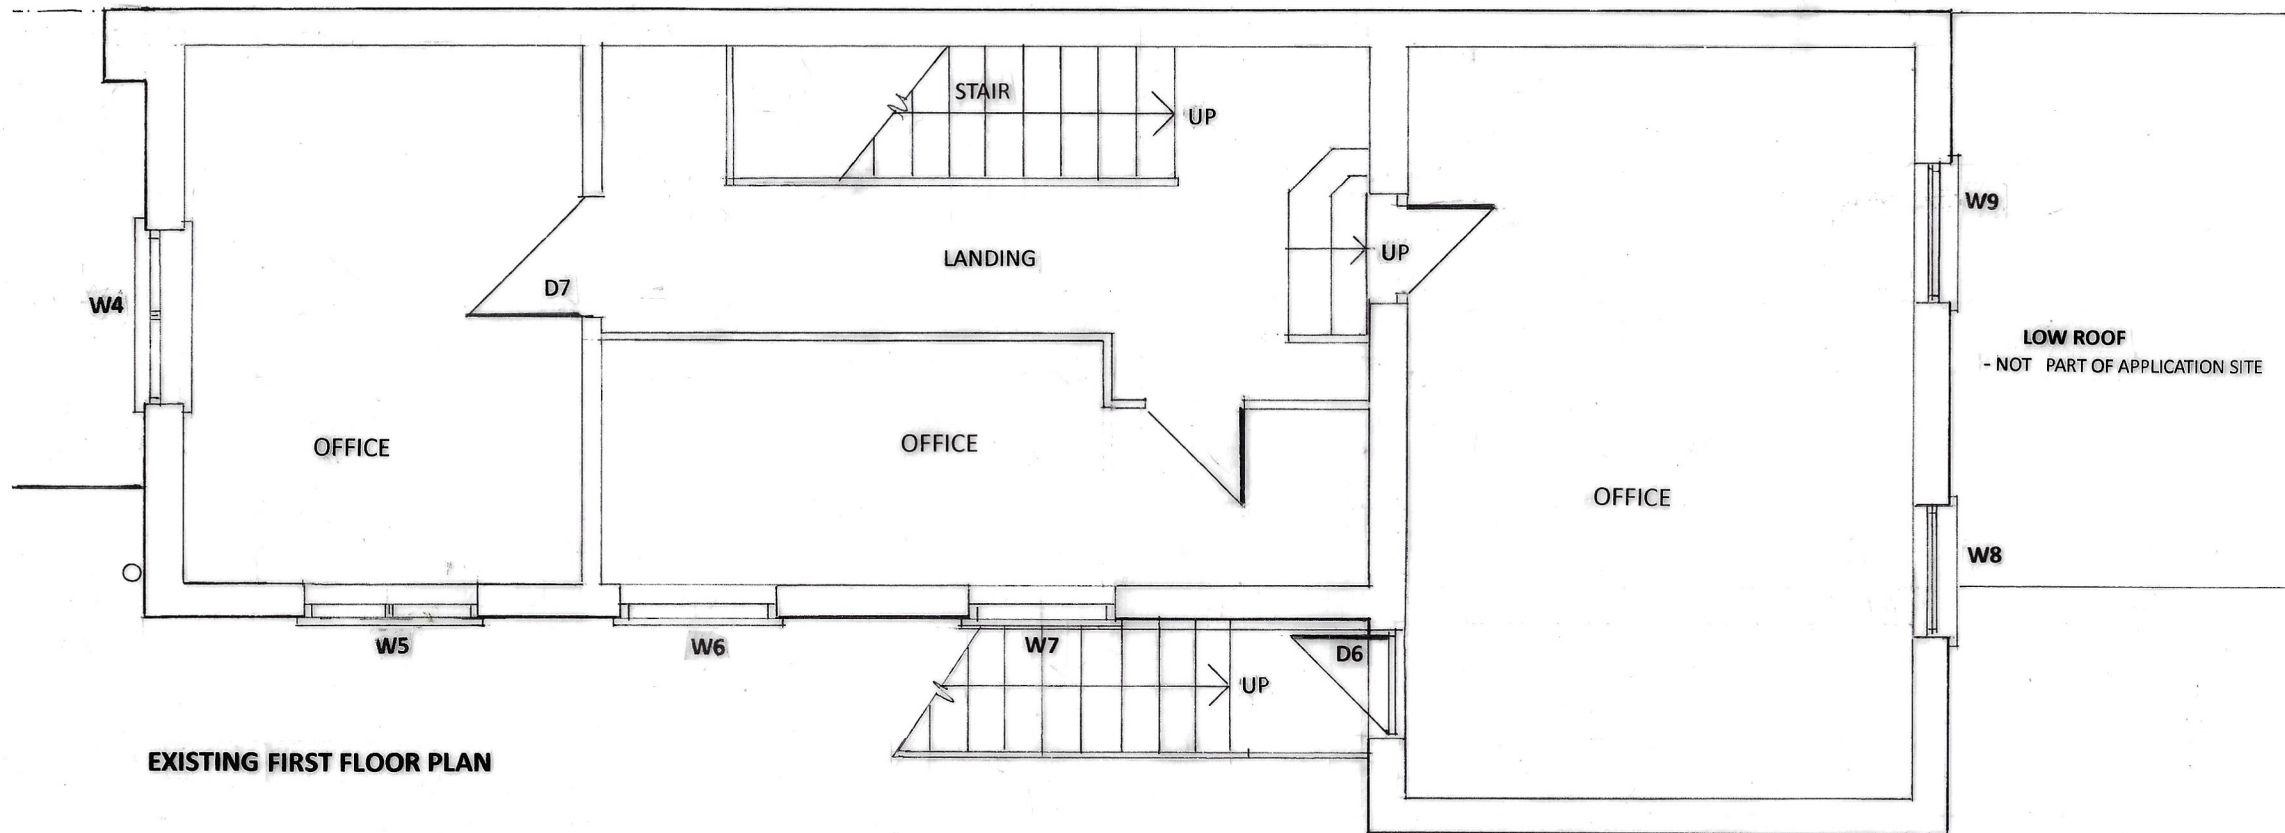


DO NOT SCALE OFF THIS DRAWING

SCALE BAR

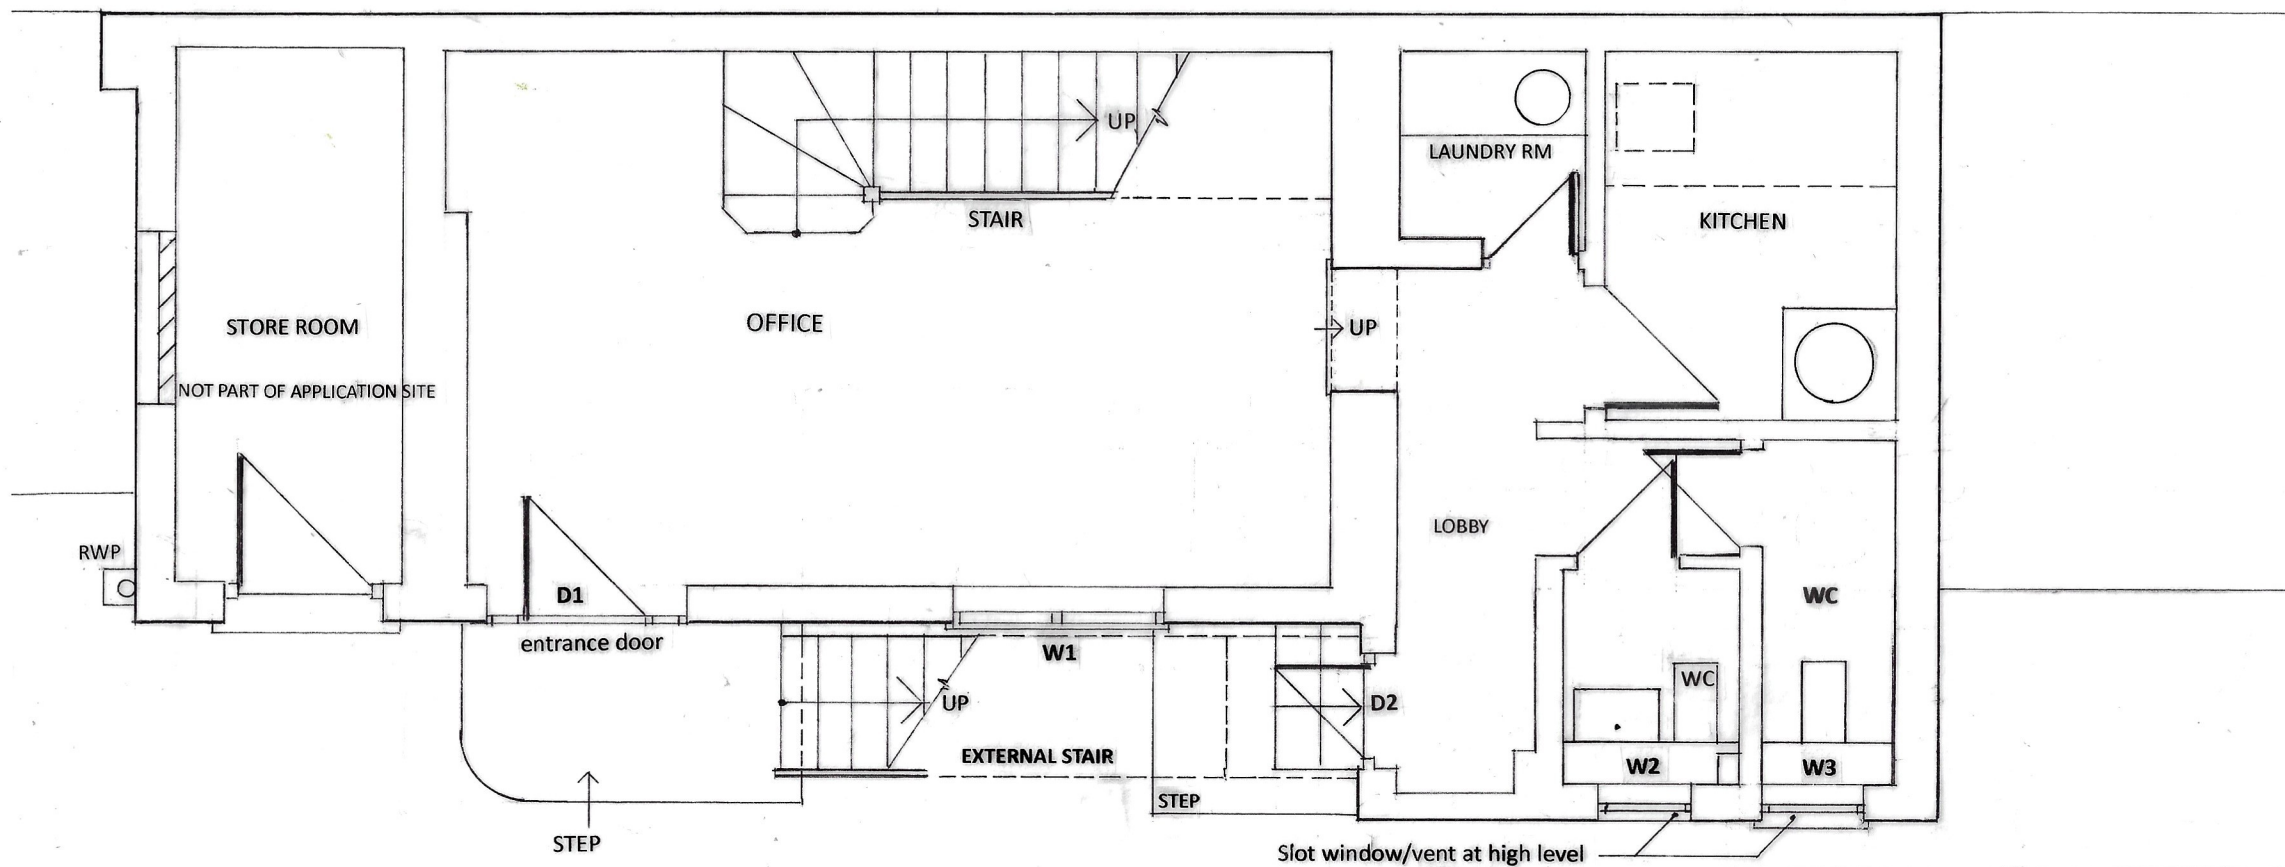

location plan 1:500 @A3

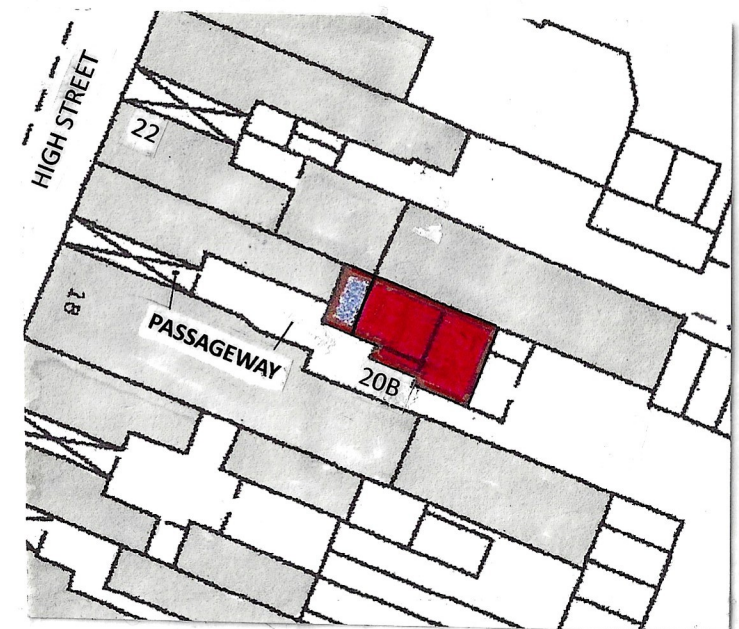

EXISTING GROUND FLOOR PLAN
1:50 @A3

PROPOSED CHANGE OF USE & ALTERATIONS
TO 20B HIGH STREET NORTHWOOD HA6 1BN

Patrick Ettwein DipArch RIBA FRSA
07957 370435
020 8455 8953
40 Westholm, London, NW11 6LH
ettweinp@gmail.com

DRAWING NW 01

title
EXISTING GROUND FLOOR PLAN
EXISTING FIRST FLOOR PLAN
LOCATION PLAN

PLANNING APPLICATION

SCALE 1:50

revision

date SEPT 2024

status PLANNING