

DISCLAIMER NOTE:
This drawing is issued for the project named as above only. Any description of items shown on this drawing should be taken as a guide only and not a guarantee of any kind. The client is responsible for the accuracy of the information provided and for the results of the project. The client should be aware that the drawing is not a final design and should be brought to the attention of the architect and project manager immediately.


LEGEND:

CONSTRUCTION NOTES:


rev.	description	date
-	-	-
-	-	-
-	-	-
-	-	-
-	-	-

project	99 MINTERNE WAVE, HAYES MIDDX., UB4 0PF
title	PROPOSED FLOOR & ROOF PLANS
client	Mr. T. Aroja


scale	1	50	08	04	22
dwg. no.	1331	A1	P01	-	-

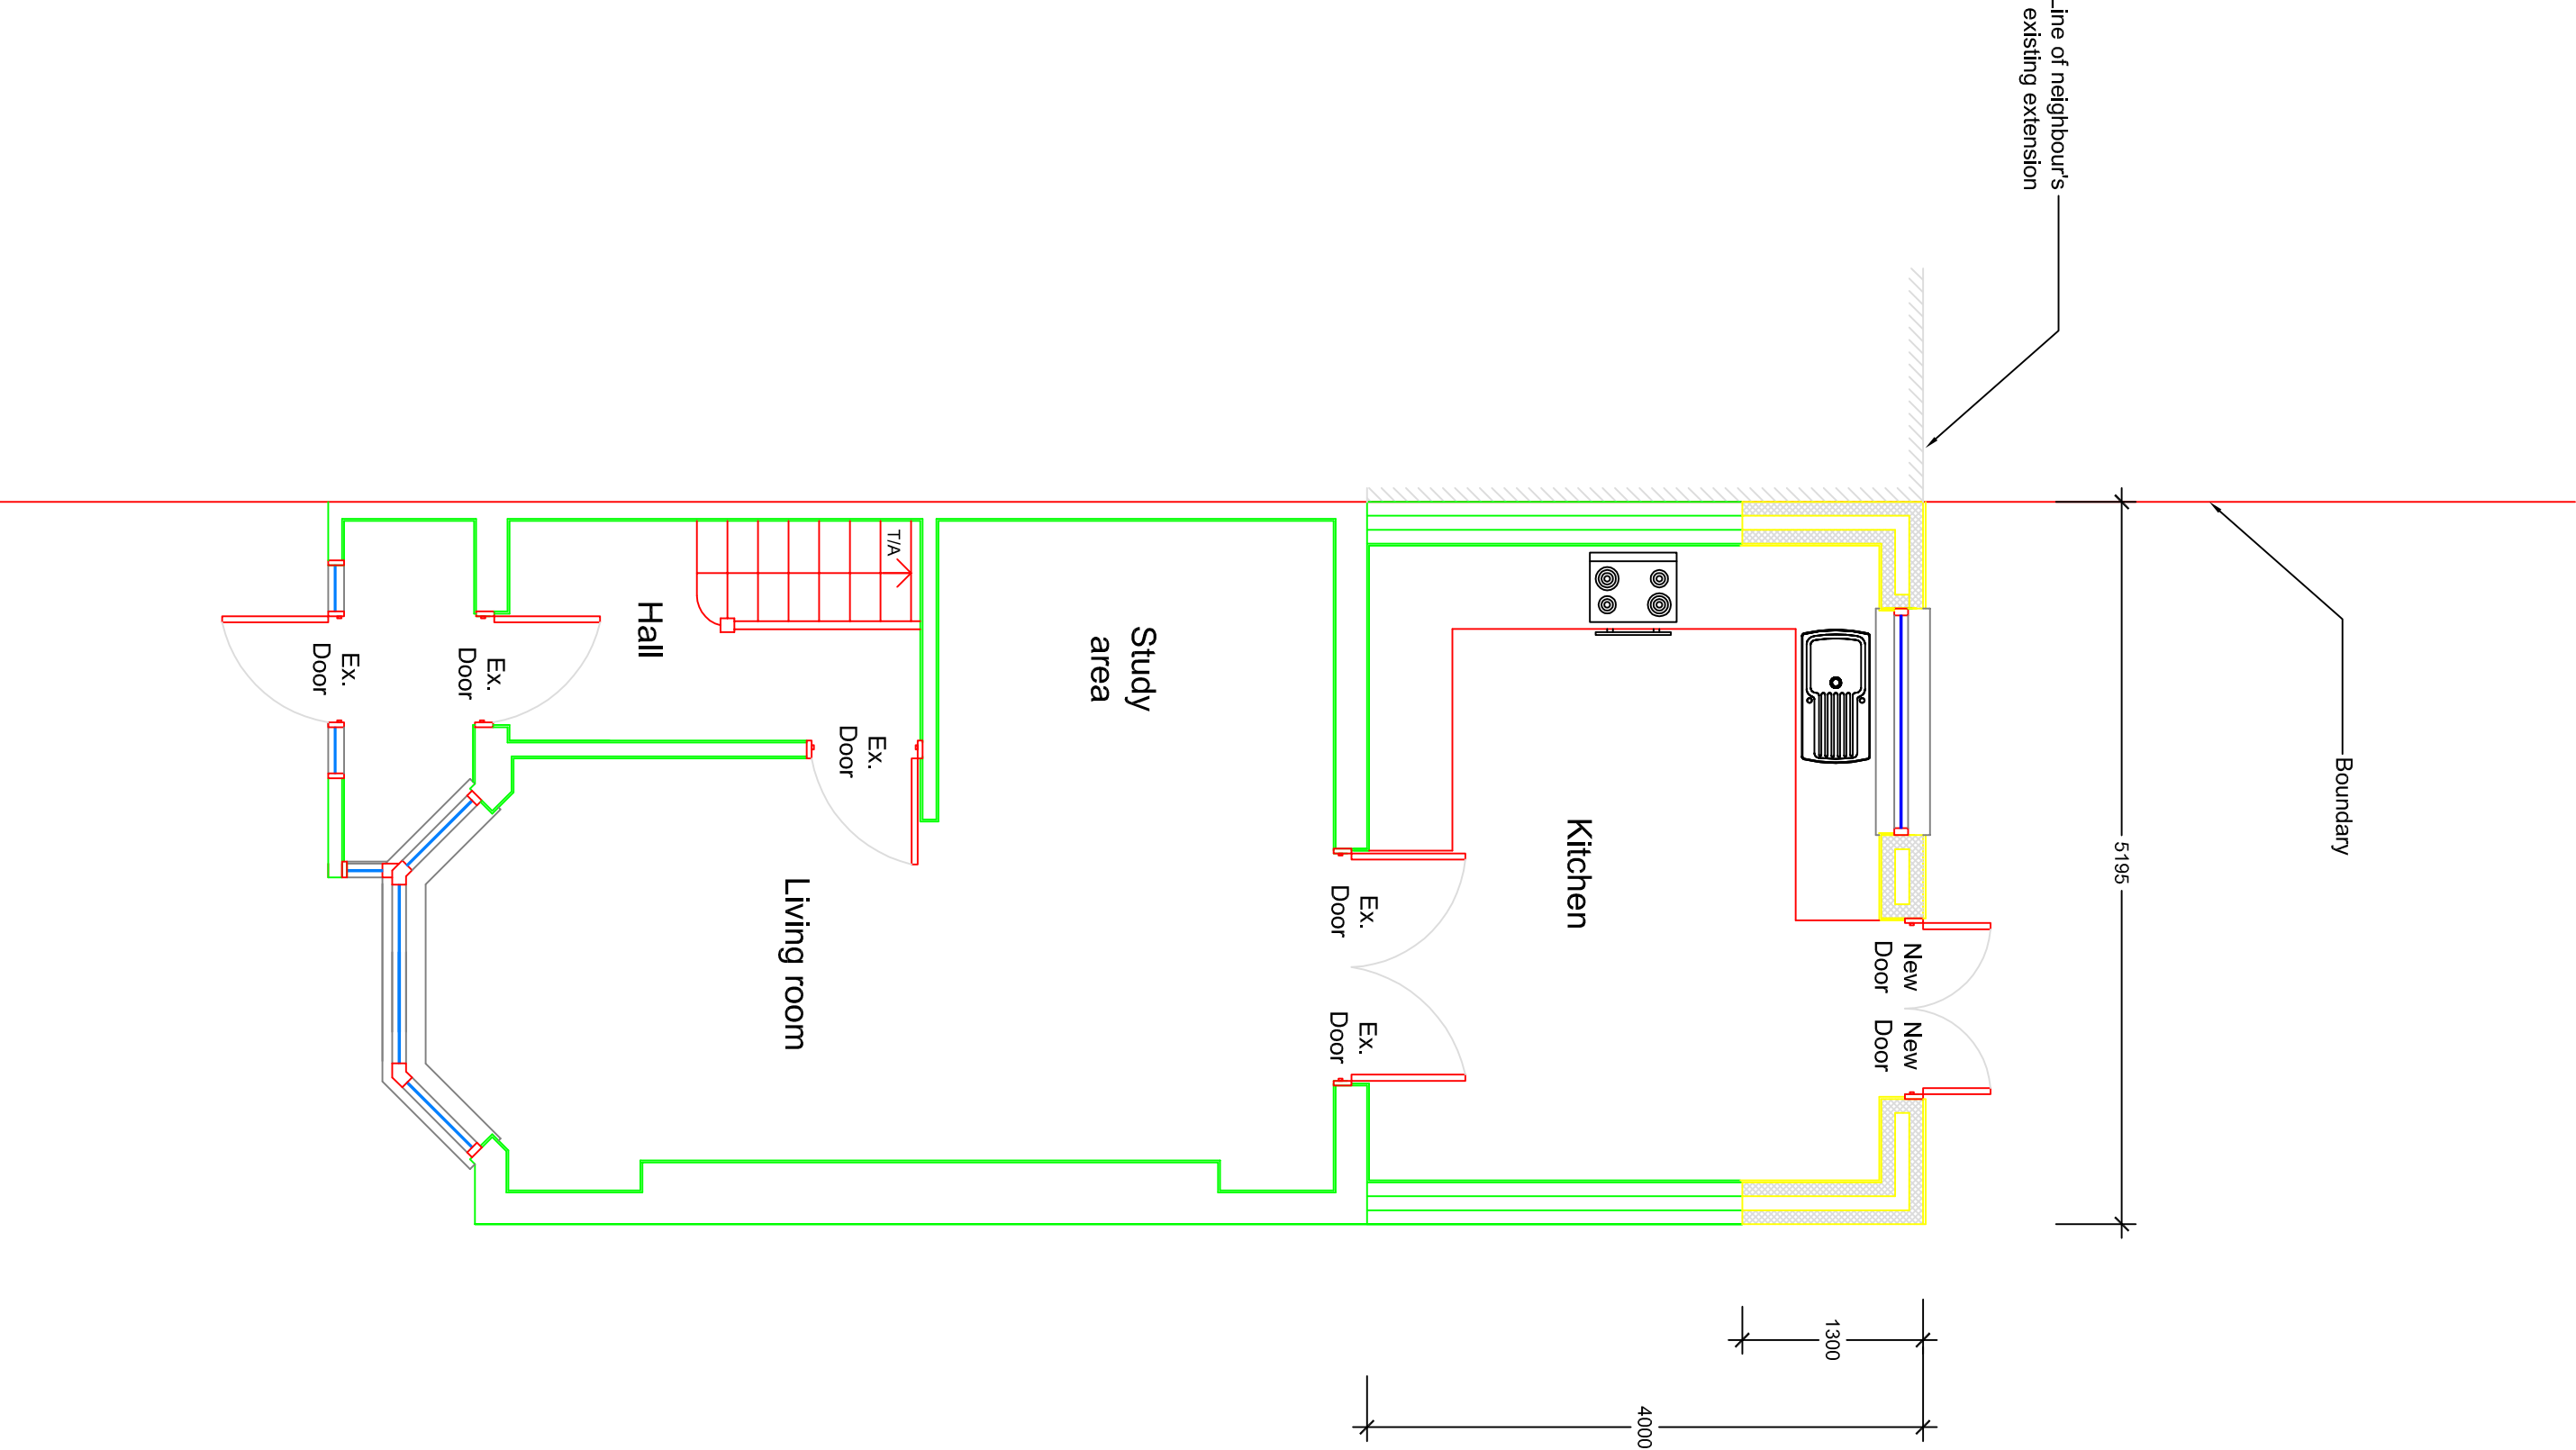


PROPOSED GROUND FLOOR PLAN
1:50

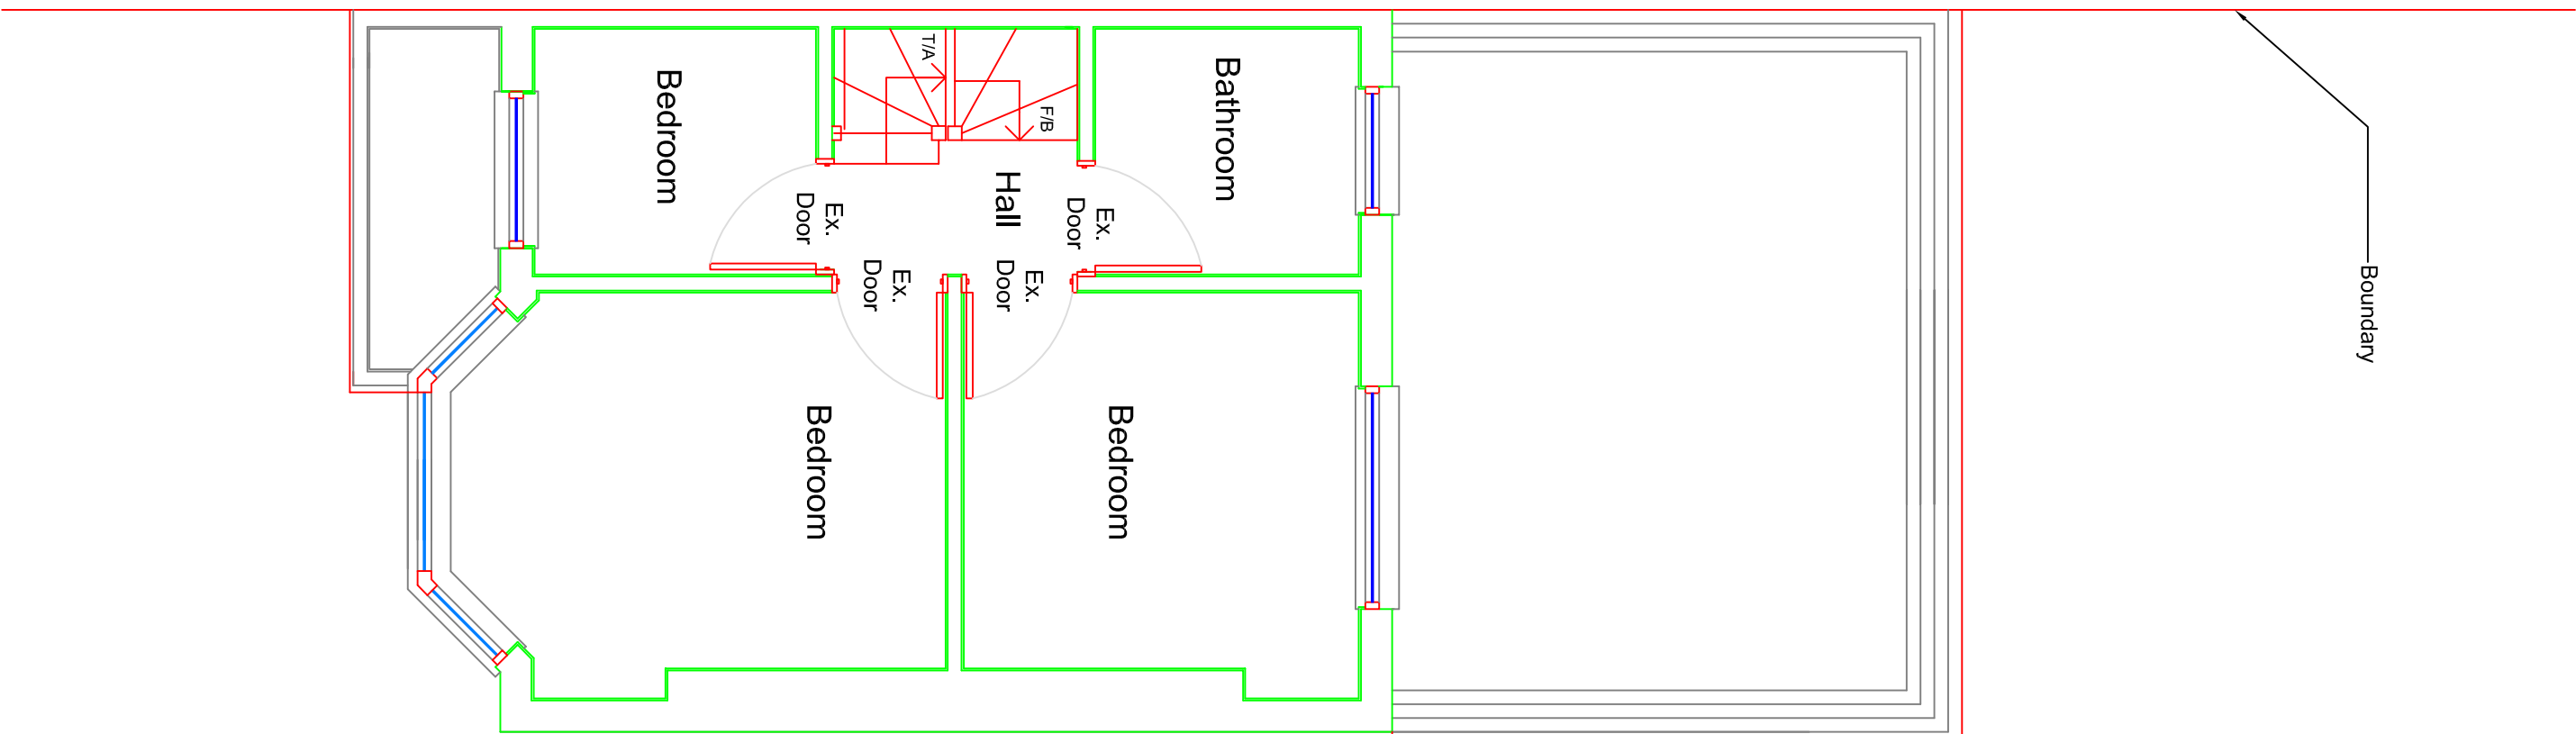

PROPOSED FIRST FLOOR PLAN
1:50

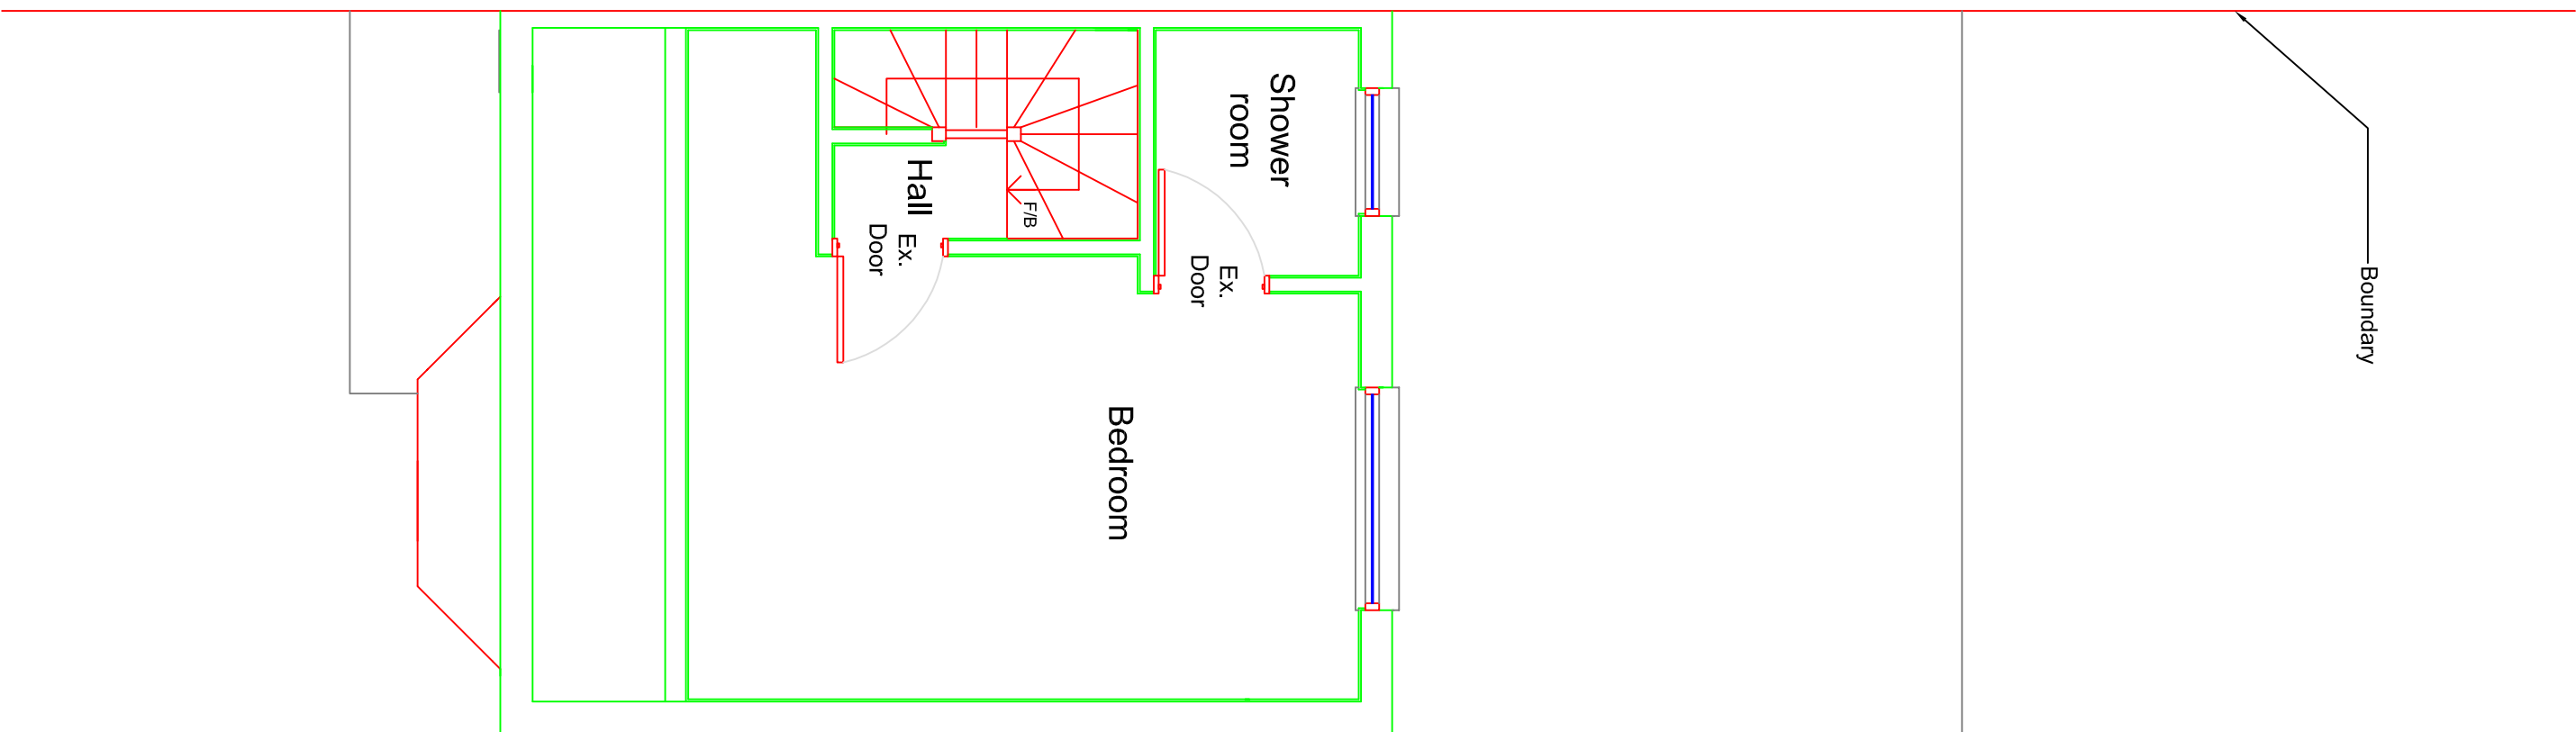

PROPOSED SECOND FLOOR PLAN
1:50

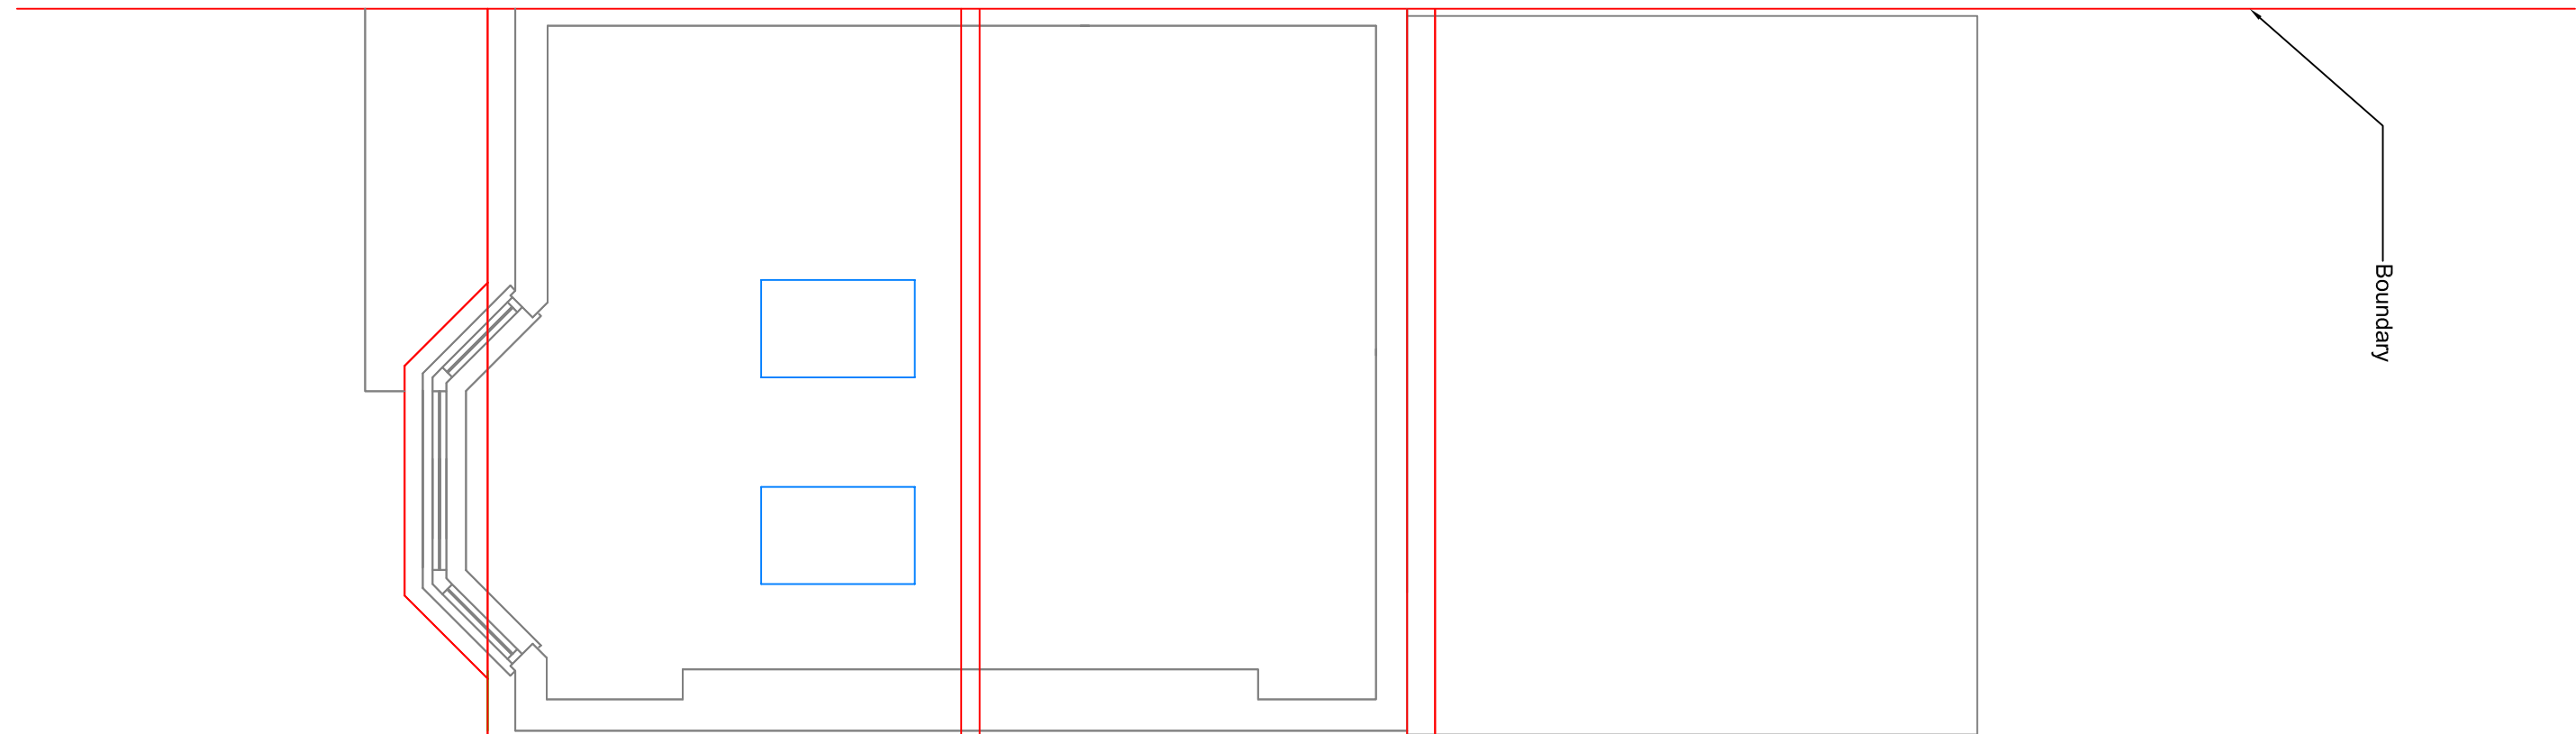

PROPOSED ROOF PLAN
1:50

