



DISCLAIMER NOTE:
This drawing is issued for tender purposes only. Any description taken from this drawing should be checked with the relevant party to any construction project. The drawing is not to be used for any other purpose without the written consent of the architect and project manager. It should be brought to the attention of the architect and project manager immediately.

LEGEND:


CONSTRUCTION NOTES:

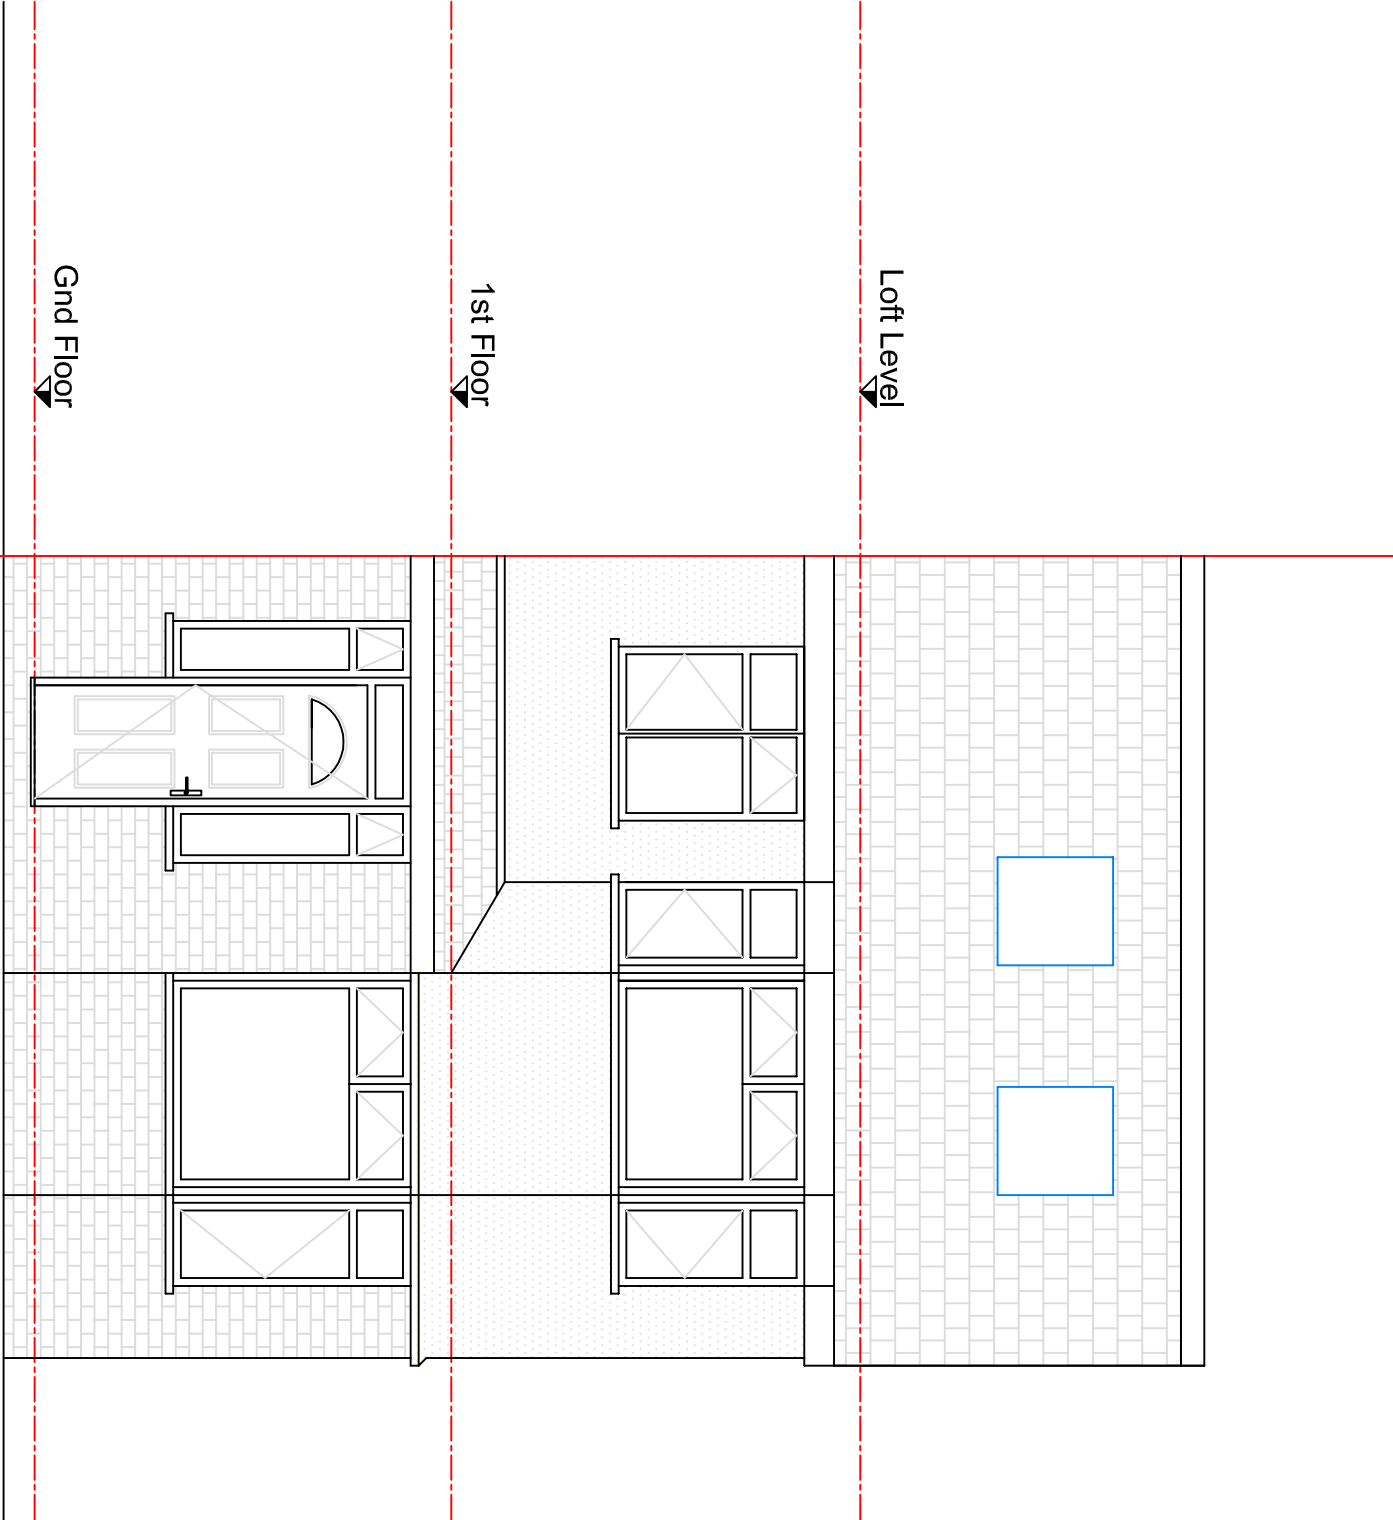


EXISTING FRONT ELEVATION
1:50

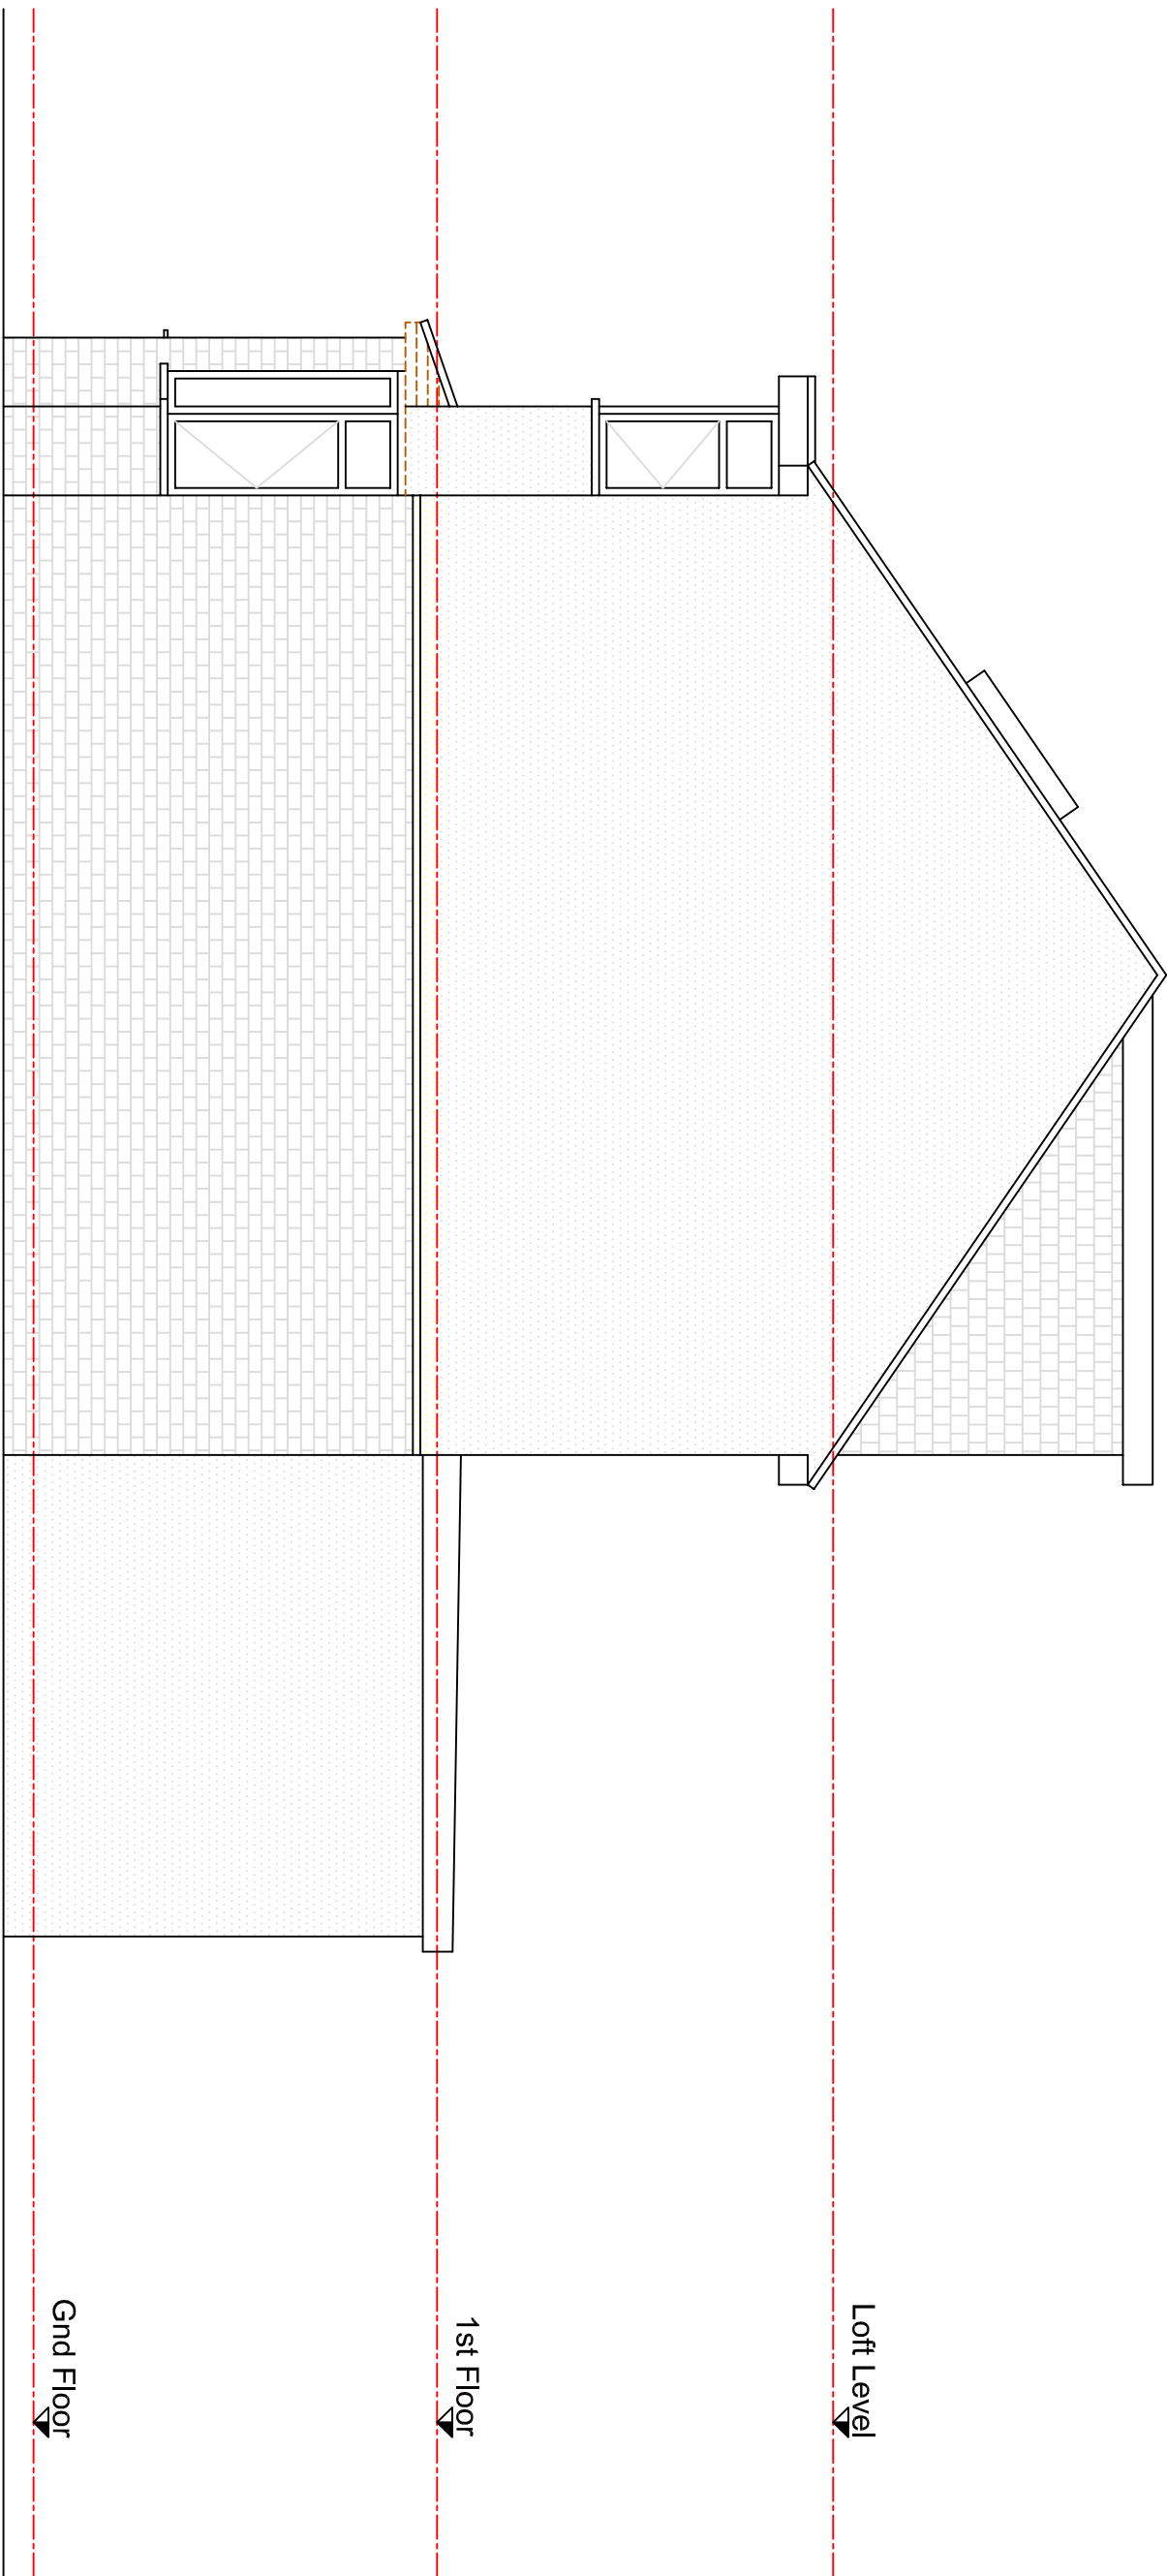

EXISTING SIDE ELEVATION
1:50

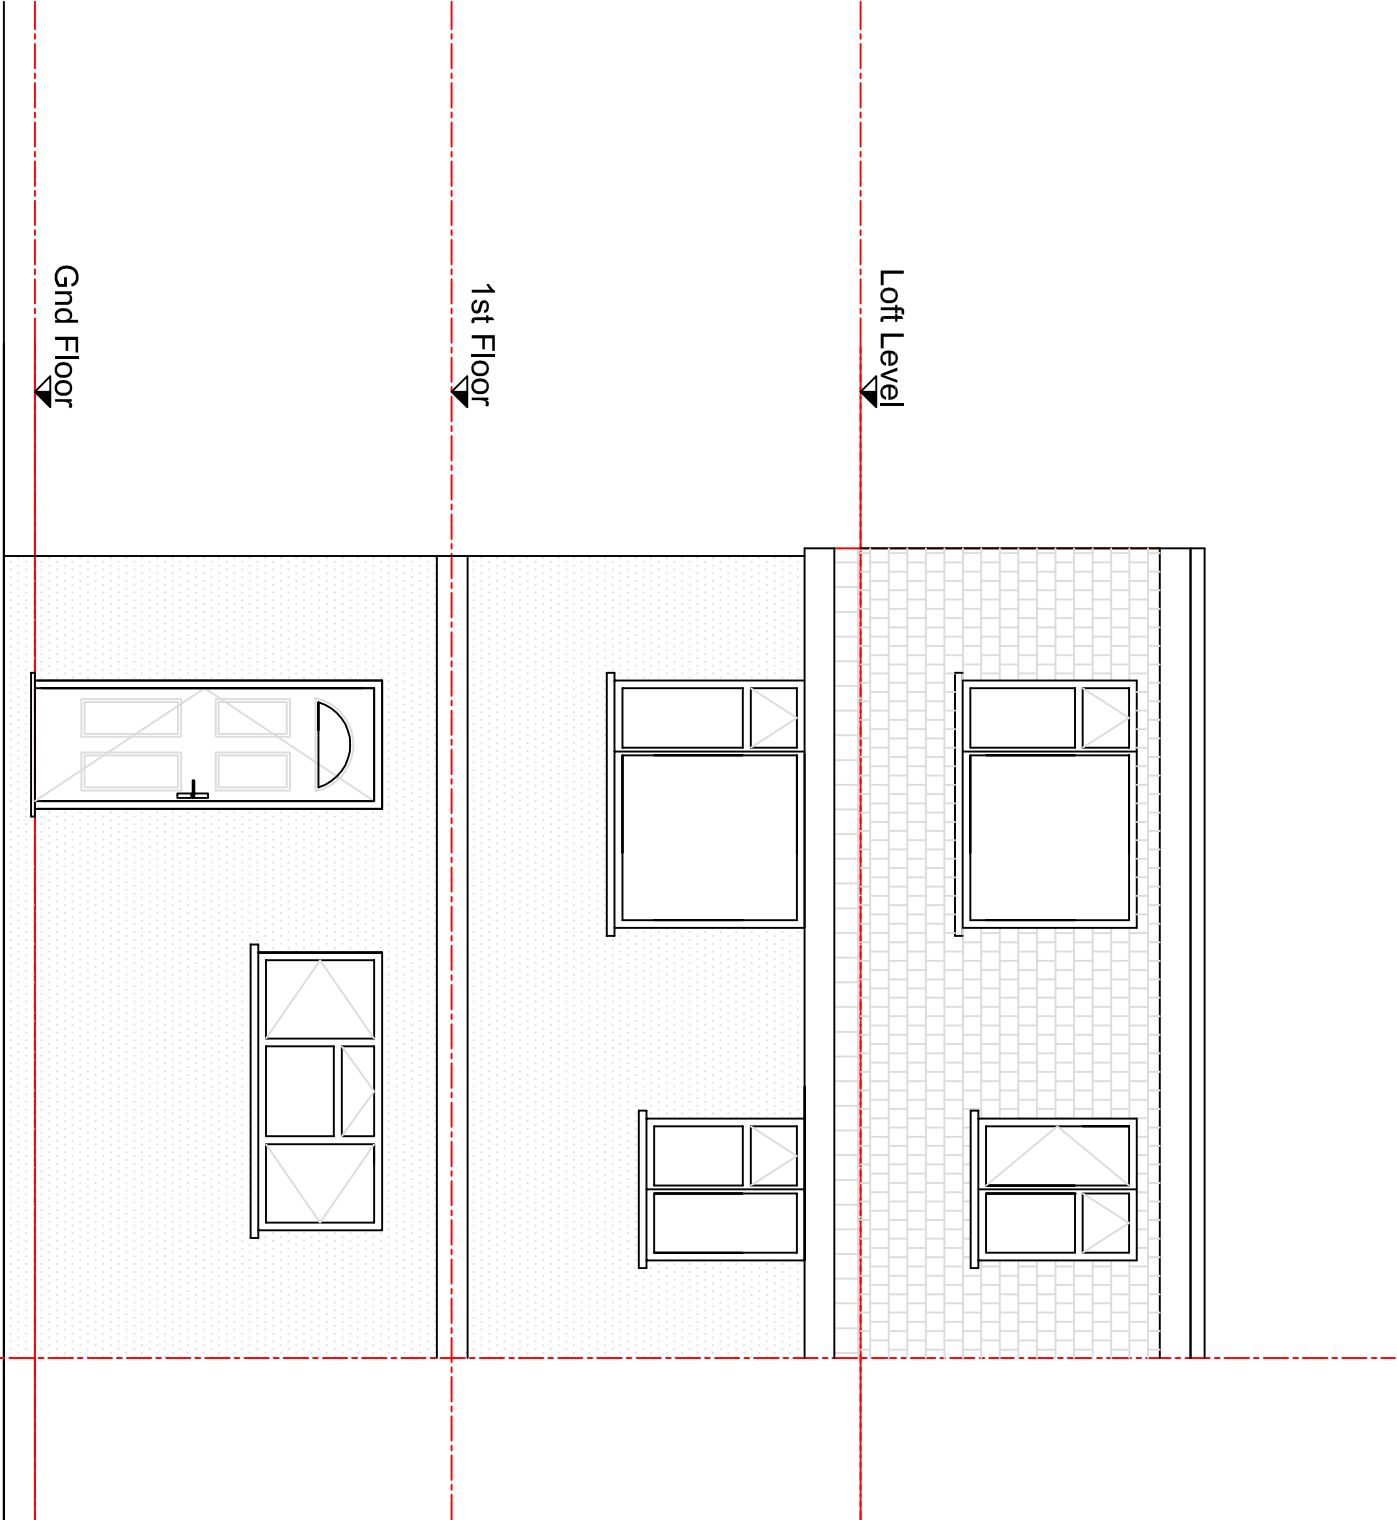

EXISTING REAR ELEVATION
1:50

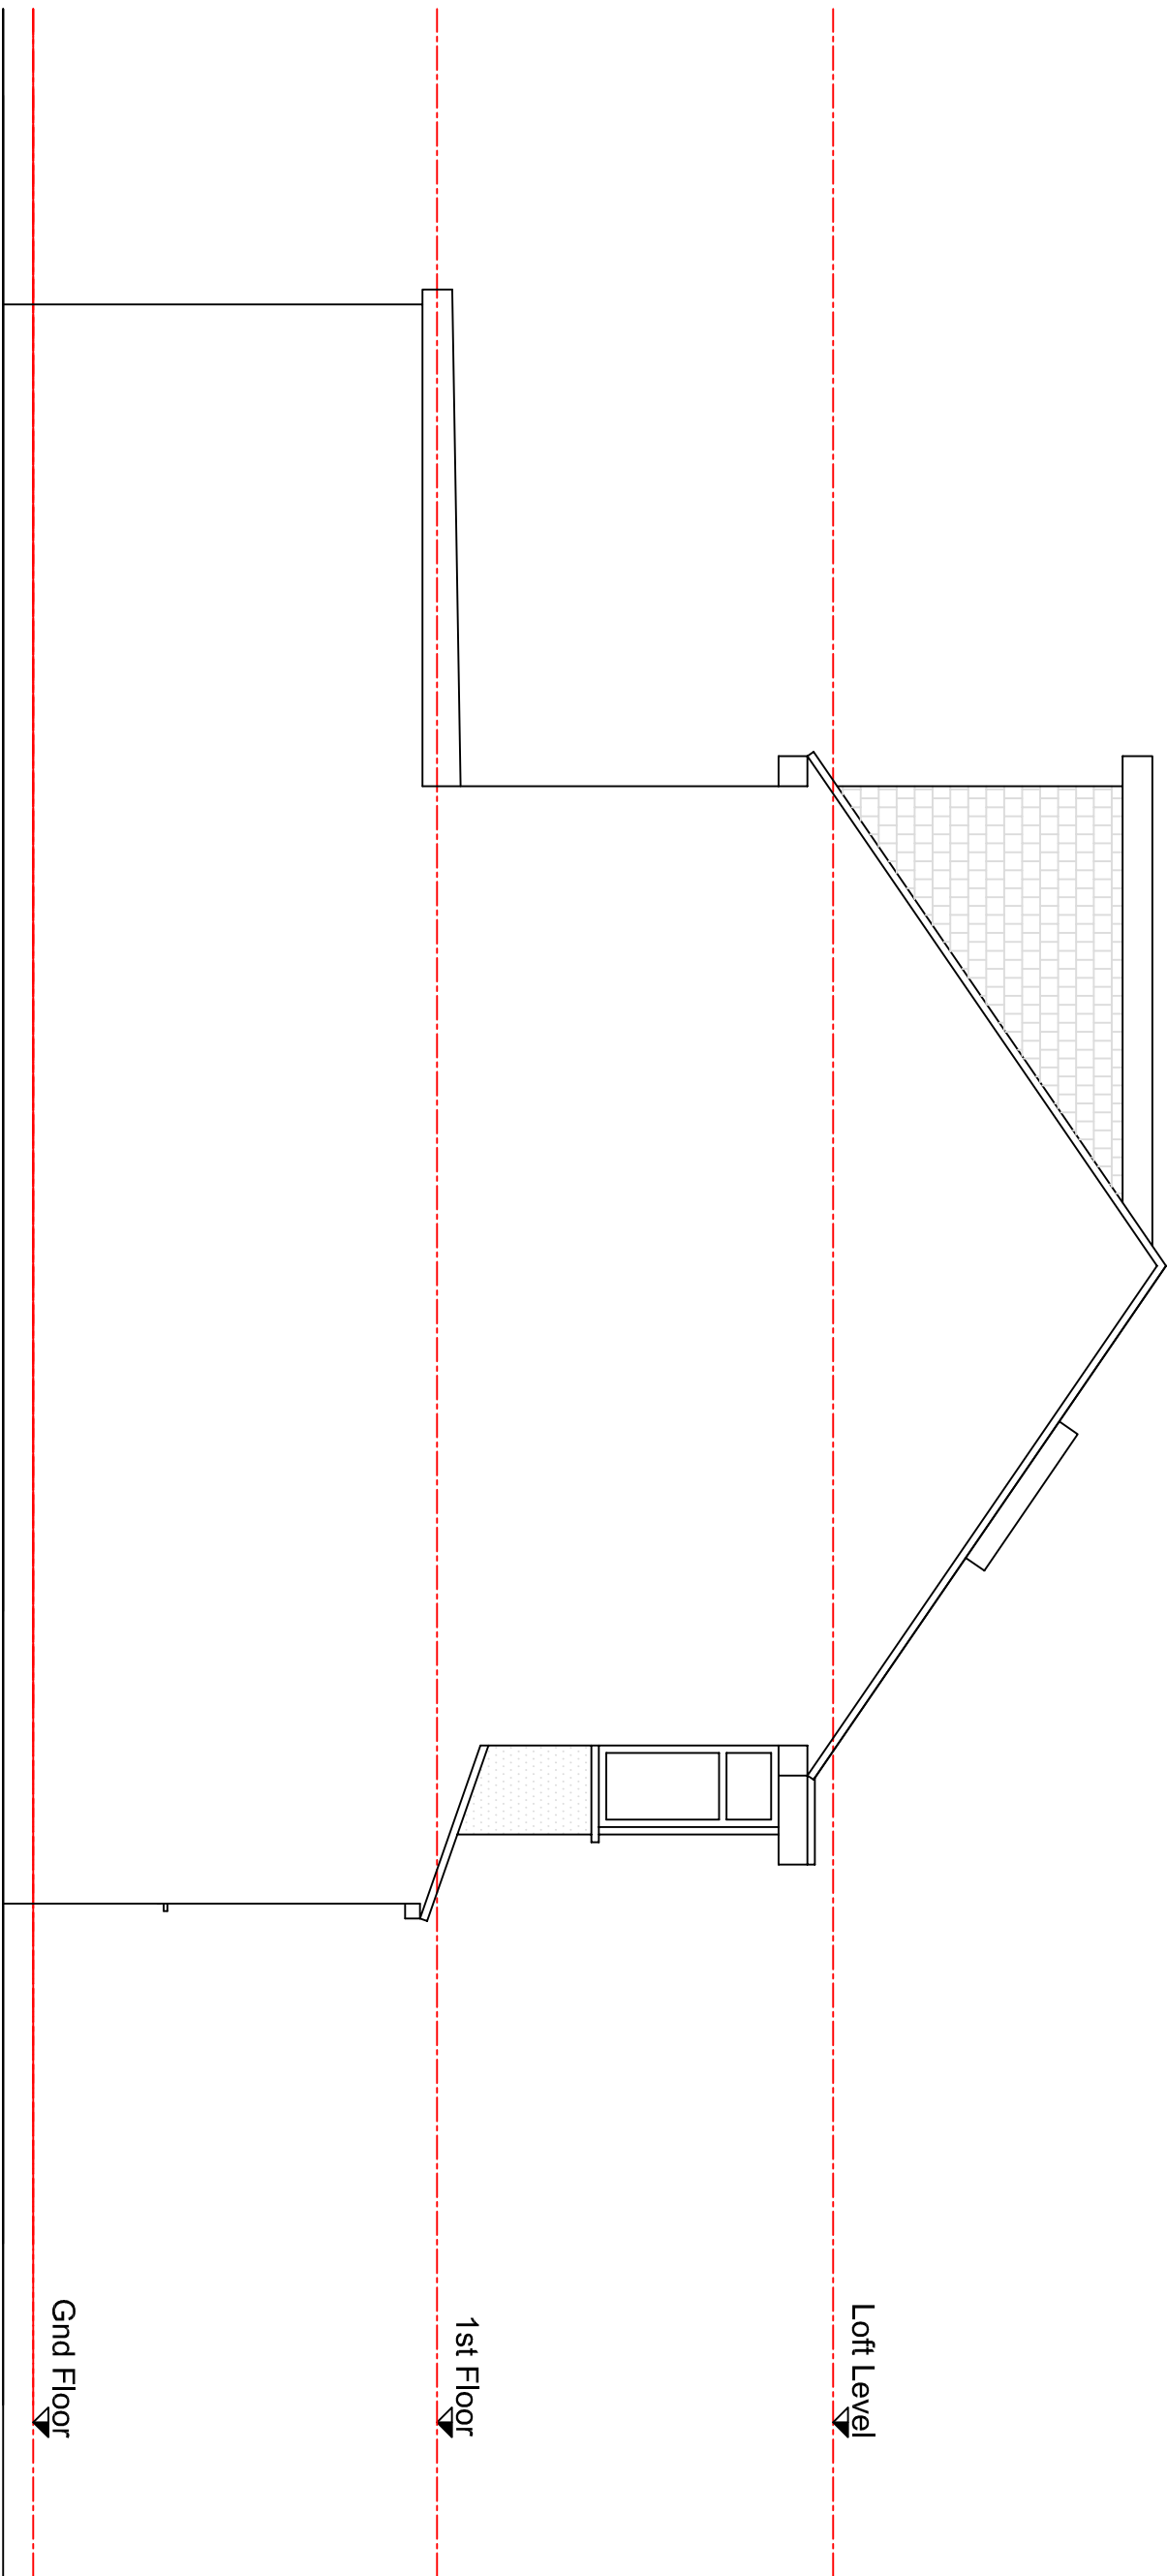

EXISTING SIDE ELEVATION
1:50



rev.	description	date
------	-------------	------

-	-	-
1		

project	99 MINTERNE WAVE, HAYES MDDX., UB4 0PF
---------	---

title	EXISTING ELEVATIONS
-------	---------------------

client	Mr. T. Aroia
--------	--------------

scale	1	50	08	04	22
-------	---	----	----	----	----

dwg no.	1331	A1	SU03	revision	-
---------	------	----	------	----------	---