


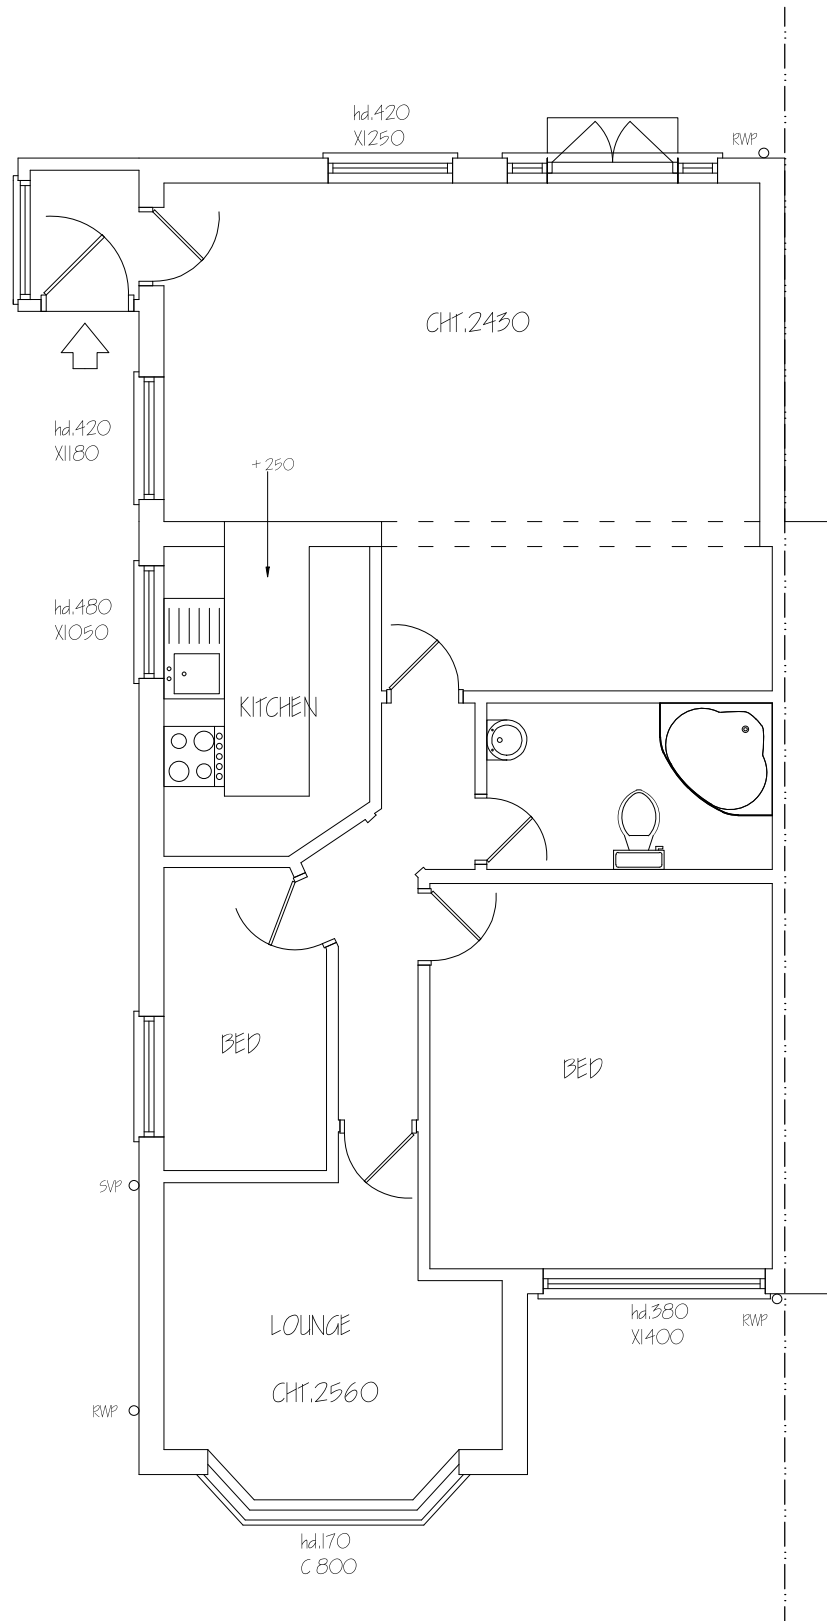

|   |  |                  |                                                         |  |
|---|--|------------------|---------------------------------------------------------|--|
| <b>Nigel Fallon, B.Sc. (Hons) MBEng. 07768-408525</b><br>Planning & Development Consultant, Building Engineer.<br>164 Japonica Lane,<br>Willen Park,<br>Milton Keynes, MK15 9EE. |  |                  | ADDRESS:<br>16, GLENHURST AVENUE,<br>RUSSLEY, HAM. TL2. |  |
| DRAWING TITLE: EXISTING GROUND FLOOR PLAN   |  | NO. - 01         | REV.                                                    |  |
| SCALE - 1:50   |  | DATE: 08/11/2021 | Dwg. PAPER SIZE: A3                                     |  |

