


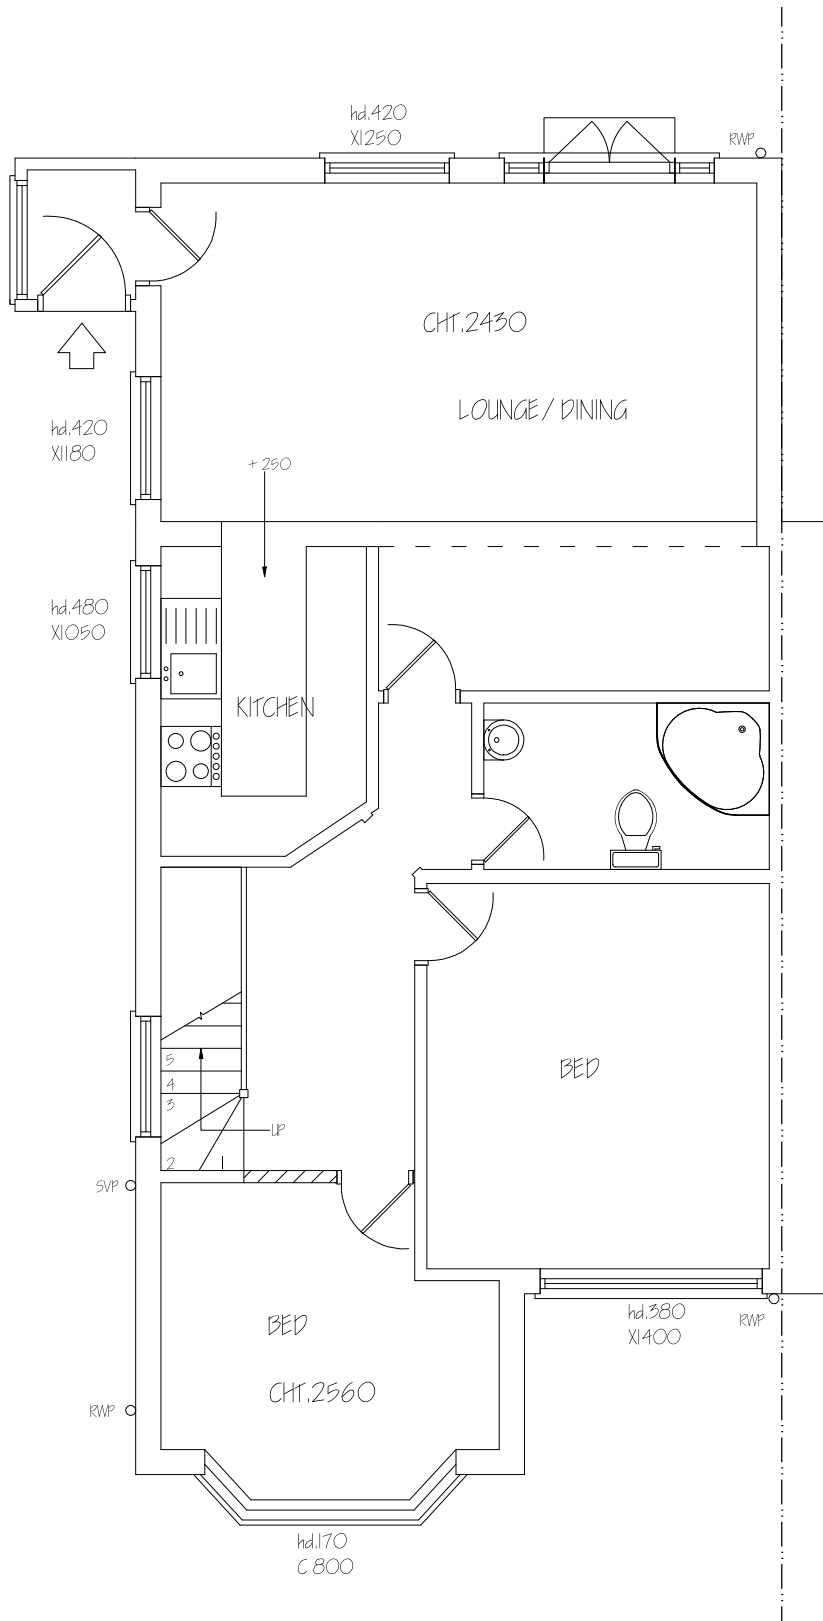

Nigel Fallon, B.Sc. (Hons) MBEng. 07768-408525

Planning & Development Consultant, Building Engineer.

164 Japonica Lane,
Willen Park,
Milton Keynes, MK15 9EE.

DRAWING TITLE: PROPOSED GROUND FLOOR PLAN

SCALE: 1:50

DATE: 08/11/2021

ADDRESS:
16, GLENHURST AVENUE,
RUGBY, NVA 7LZ.

NO: 04

REV:

DWG. PAPER SIZE: A3

