




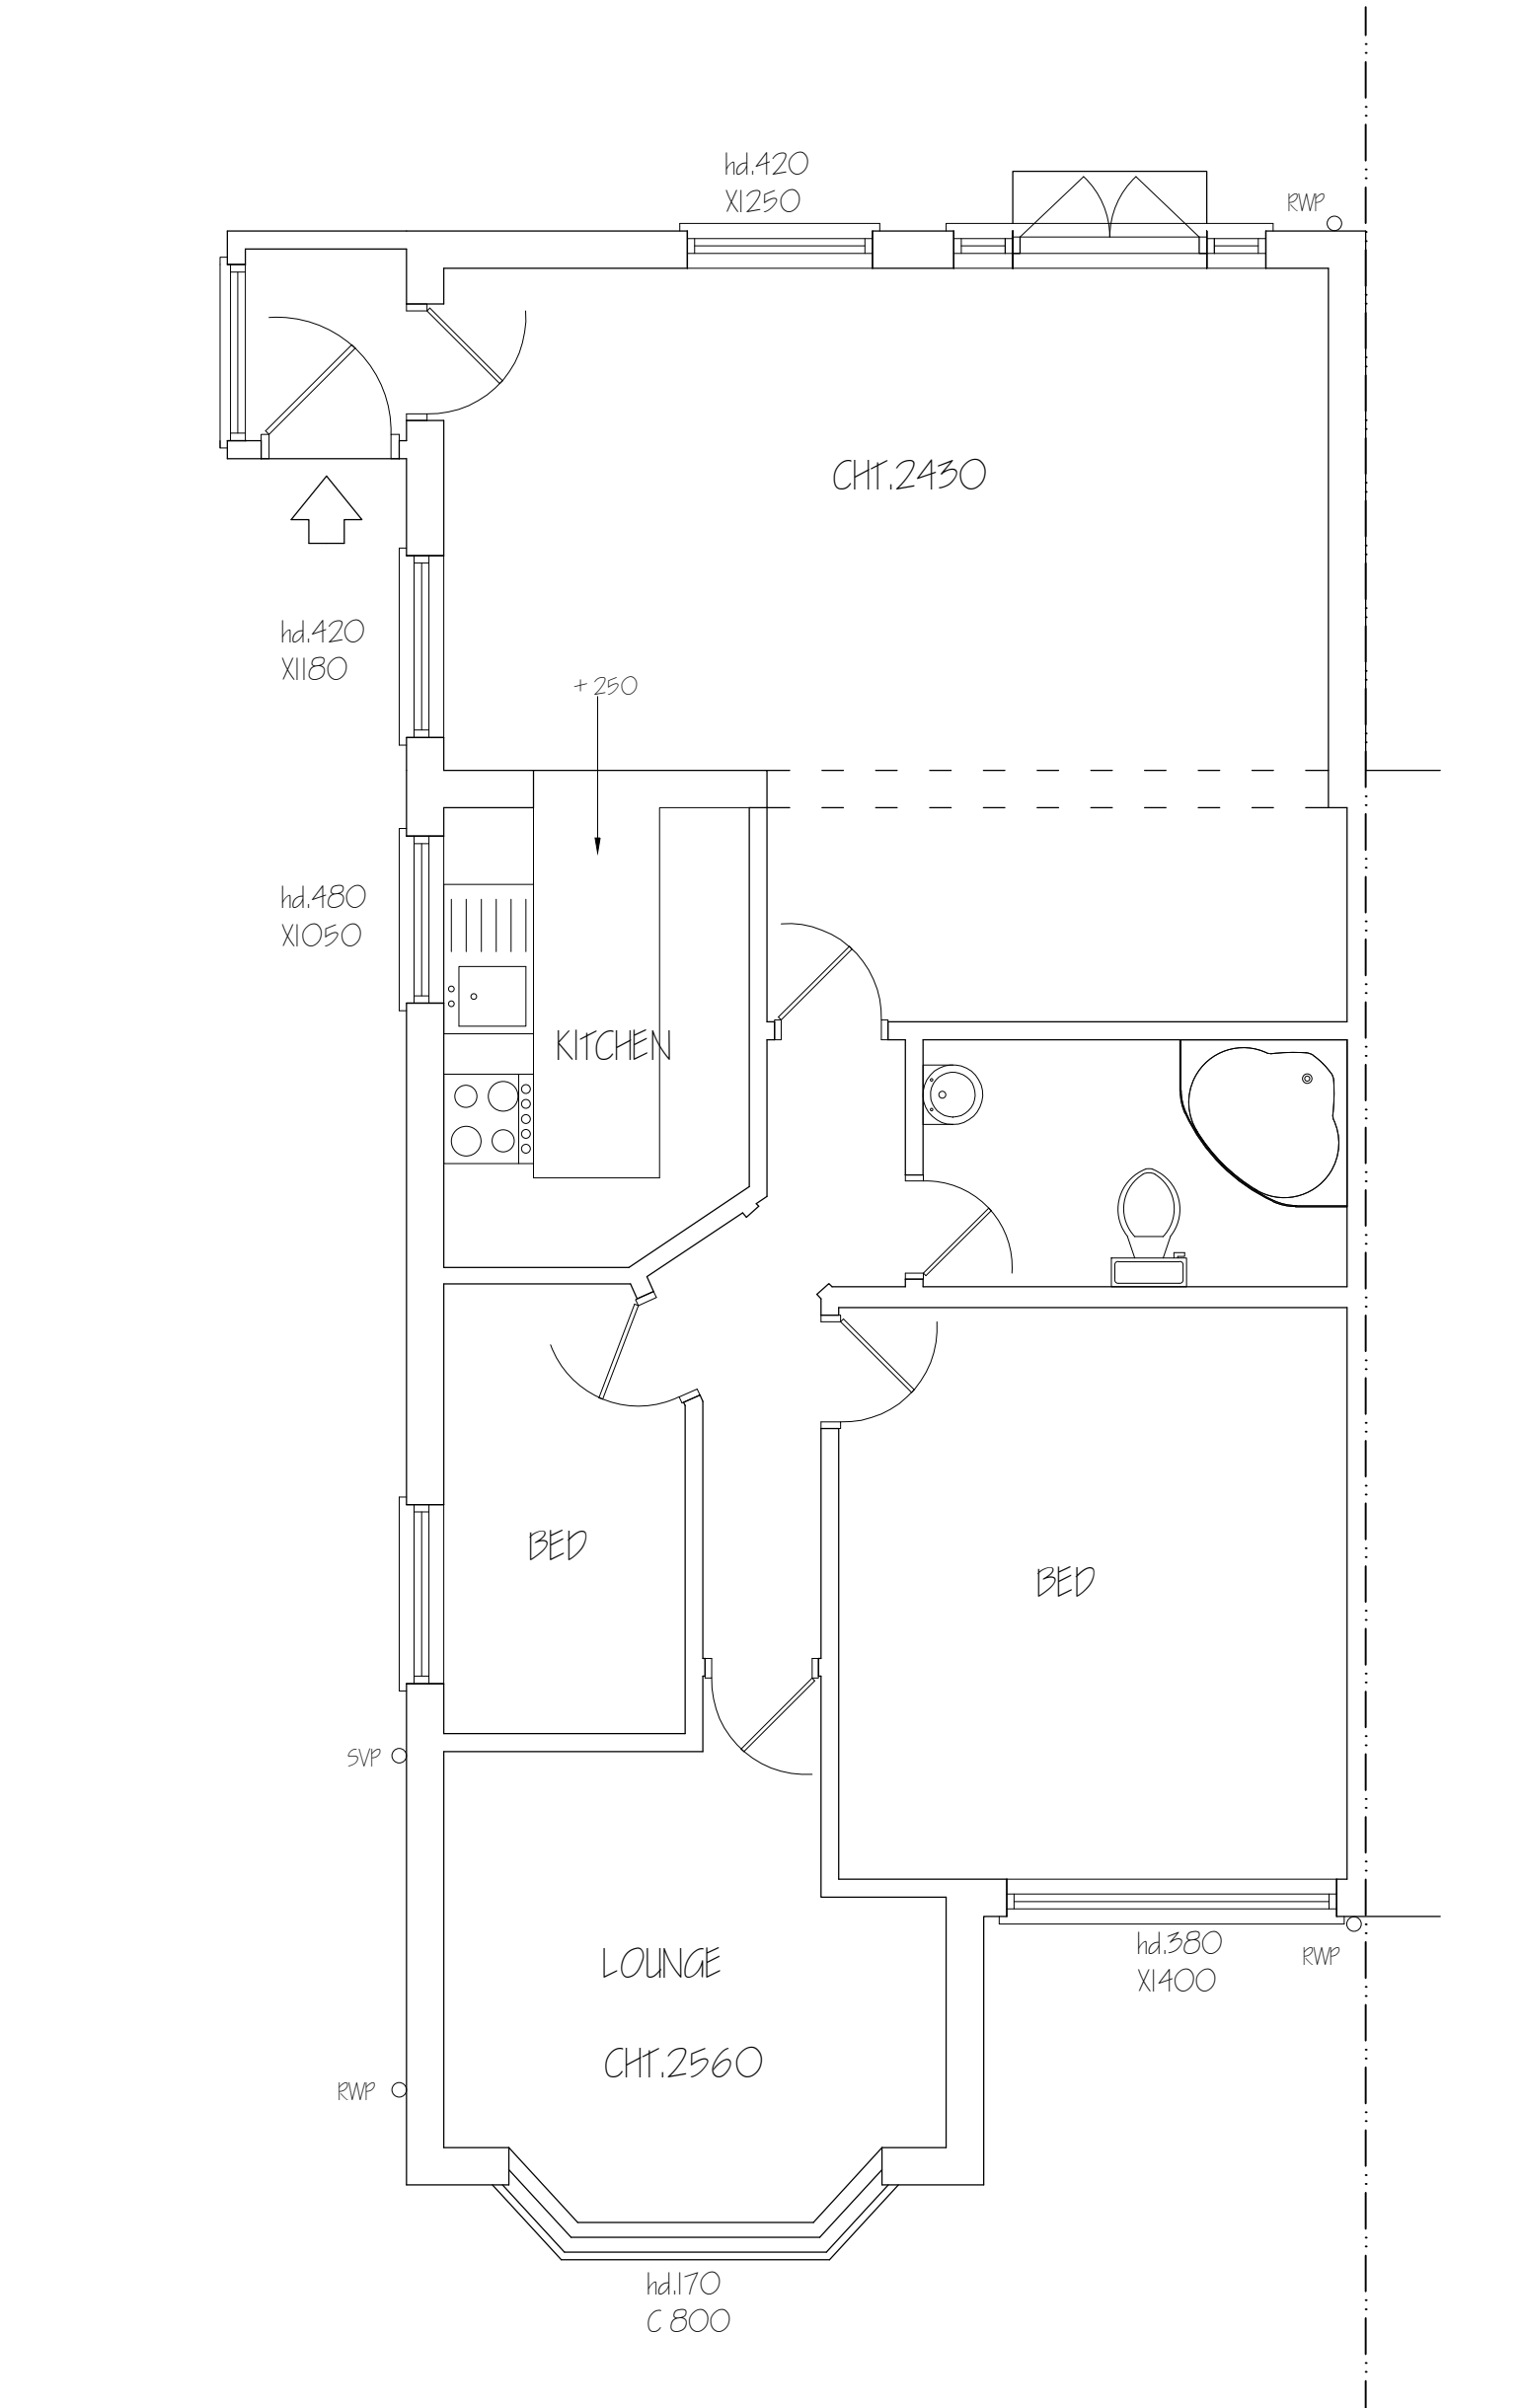


Nigel Fallon , B.Sc. (Hons)MBEng. 07768-408525 Planning & Development Consultant, Building Engineer. 164 Japonica Lane, Willen Park, Milton Keynes, MK15 9EE.		ADDRESS: 16, GLENHURST AVENUE, RUISLIP, HAA 7LZ.	
DRAWING TITLE: EXISTING GROUND FLOOR PLAN		NO. - 01	REV:
SCALE - 1: 50	DATE: 08/11/2021	DRG. PAPER SIZE: A3	

 

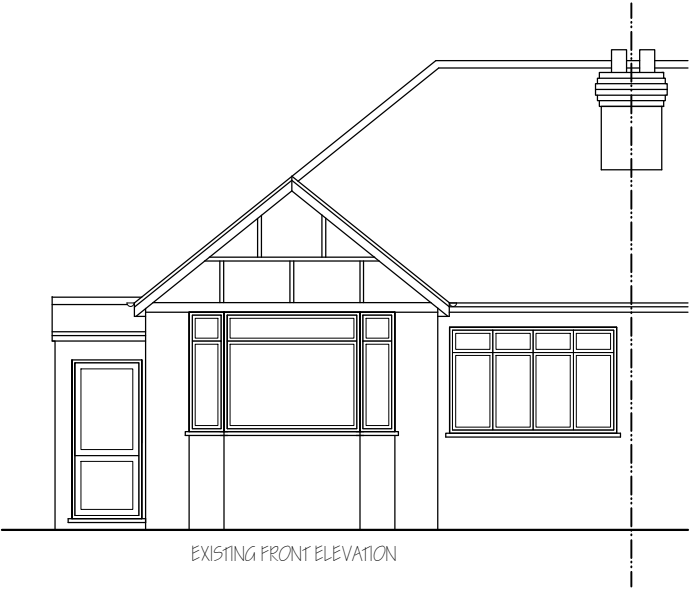

EXISTING FRONT ELEVATION

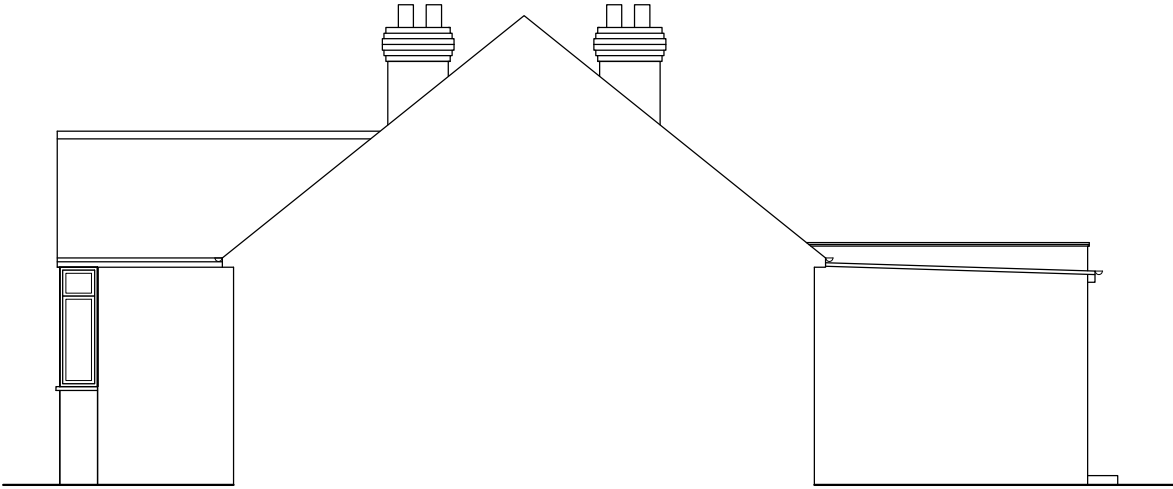

EXISTING SIDE ELEVATION

Nigel Fallon, B.Sc. (Hons) MEng. 07768-408525

Planning & Development Consultant, Building Engineer.

**164 Japonica Lane,
Willen Park,
Milton Keynes, MK15 9EE.**

DRAWING TITLE: EXISTING/ PROPOSED ELEVATIONS

SCALE - 1: 100

DATE: 08/ 11/ 2021


ADDRESS:

16, GLENHURST AVENUE,
RUUSLIP, HA4 7LZ.


NO. - 02

REV:


DRG. PAPER SIZE: A3

 


HIP > GAB.	0.333 12.80m² 3.88m	16.54m³
 DORMER	5.22m² 6.30m	32.87m³
TOTAL =		49.41m³
49.41m³ < 50m³, THEREFORE ITS P.D.		

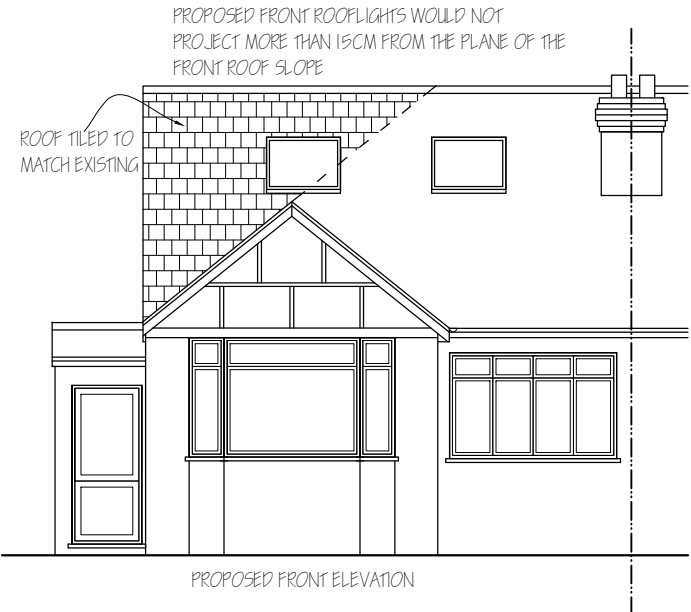

PROPOSED FRONT ELEVATION

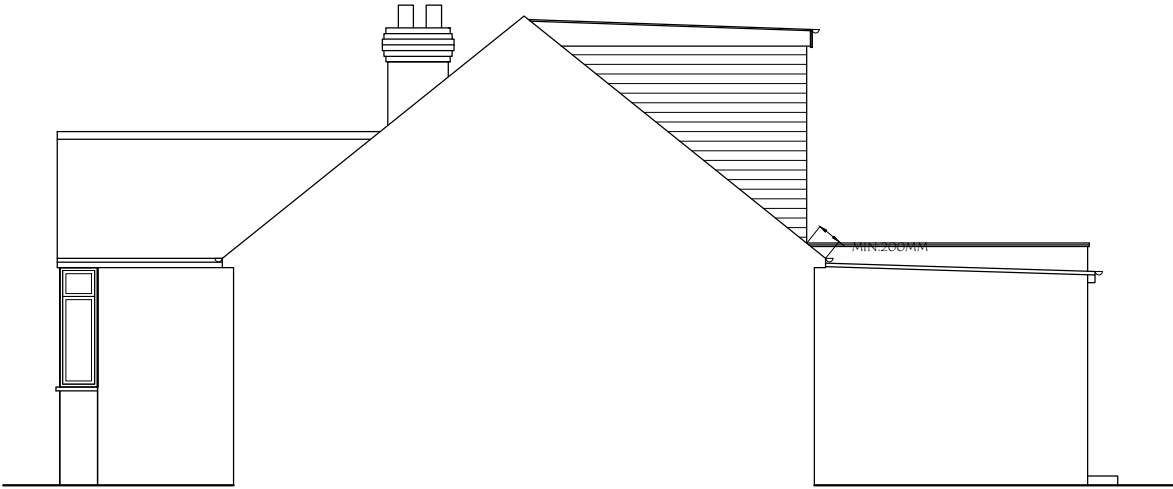

PROPOSED SIDE ELEVATION

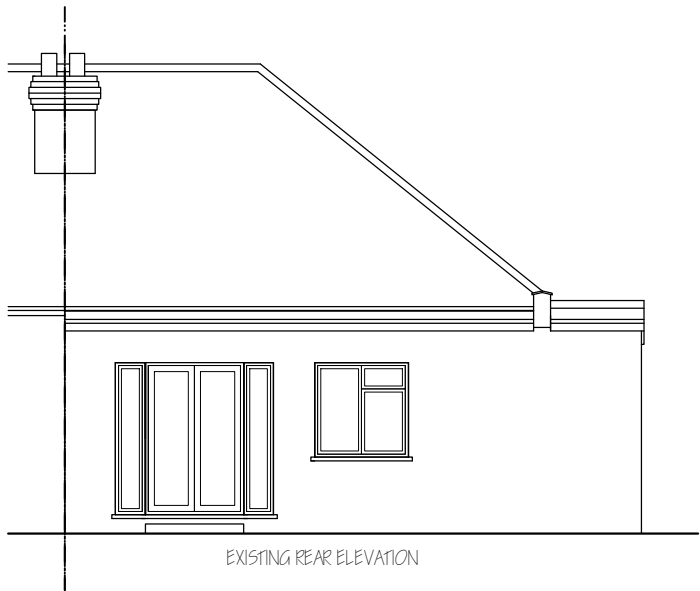

EXISTING REAR ELEVATION




EXISTING SIDE ELEVATION

Nigel Fallon, B.Sc. (Hons)MBEng. 07768-408525
Planning & Development Consultant, Building Engineer.
164 Japonica Lane,
Willen Park,
Milton Keynes, MK15 9EE.


DRAWING TITLE: EXISTING/ PROPOSED ELEVATIONS		NO. - 03	REV:
SCALE - 1: 100	DATE: 08/ 11/ 2021	DRG. PAPER SIZE: A3	

ADDRESS:
16, GLENHURST AVENUE,
RUISLIP, HA4 7LZ.


HIP > GAB.	0.333 12.80m² 3.88m	16.54m²
 DORMER	5.22m² 6.30m	32.87m²
TOTAL =		49.41m²
49.41m² < 50m², THEREFORE ITS P.D.		

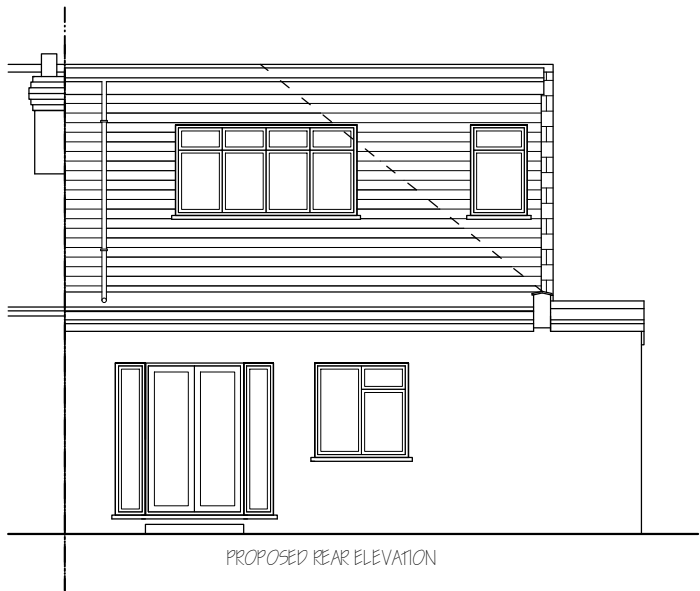


PROPOSED REAR ELEVATION

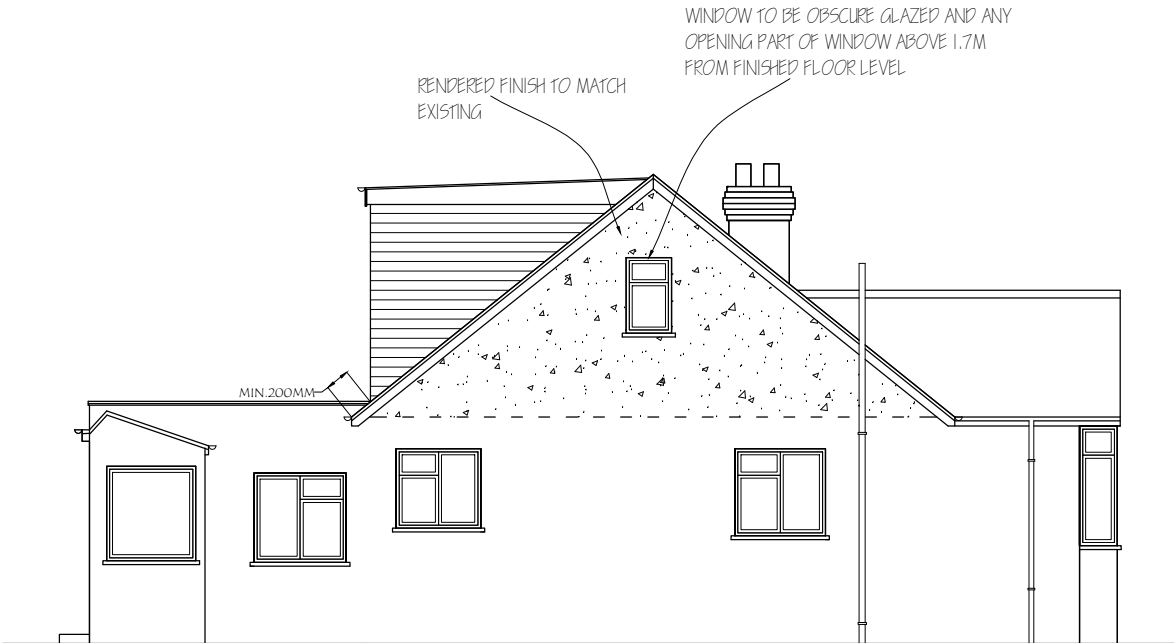


PROPOSED SIDE ELEVATION

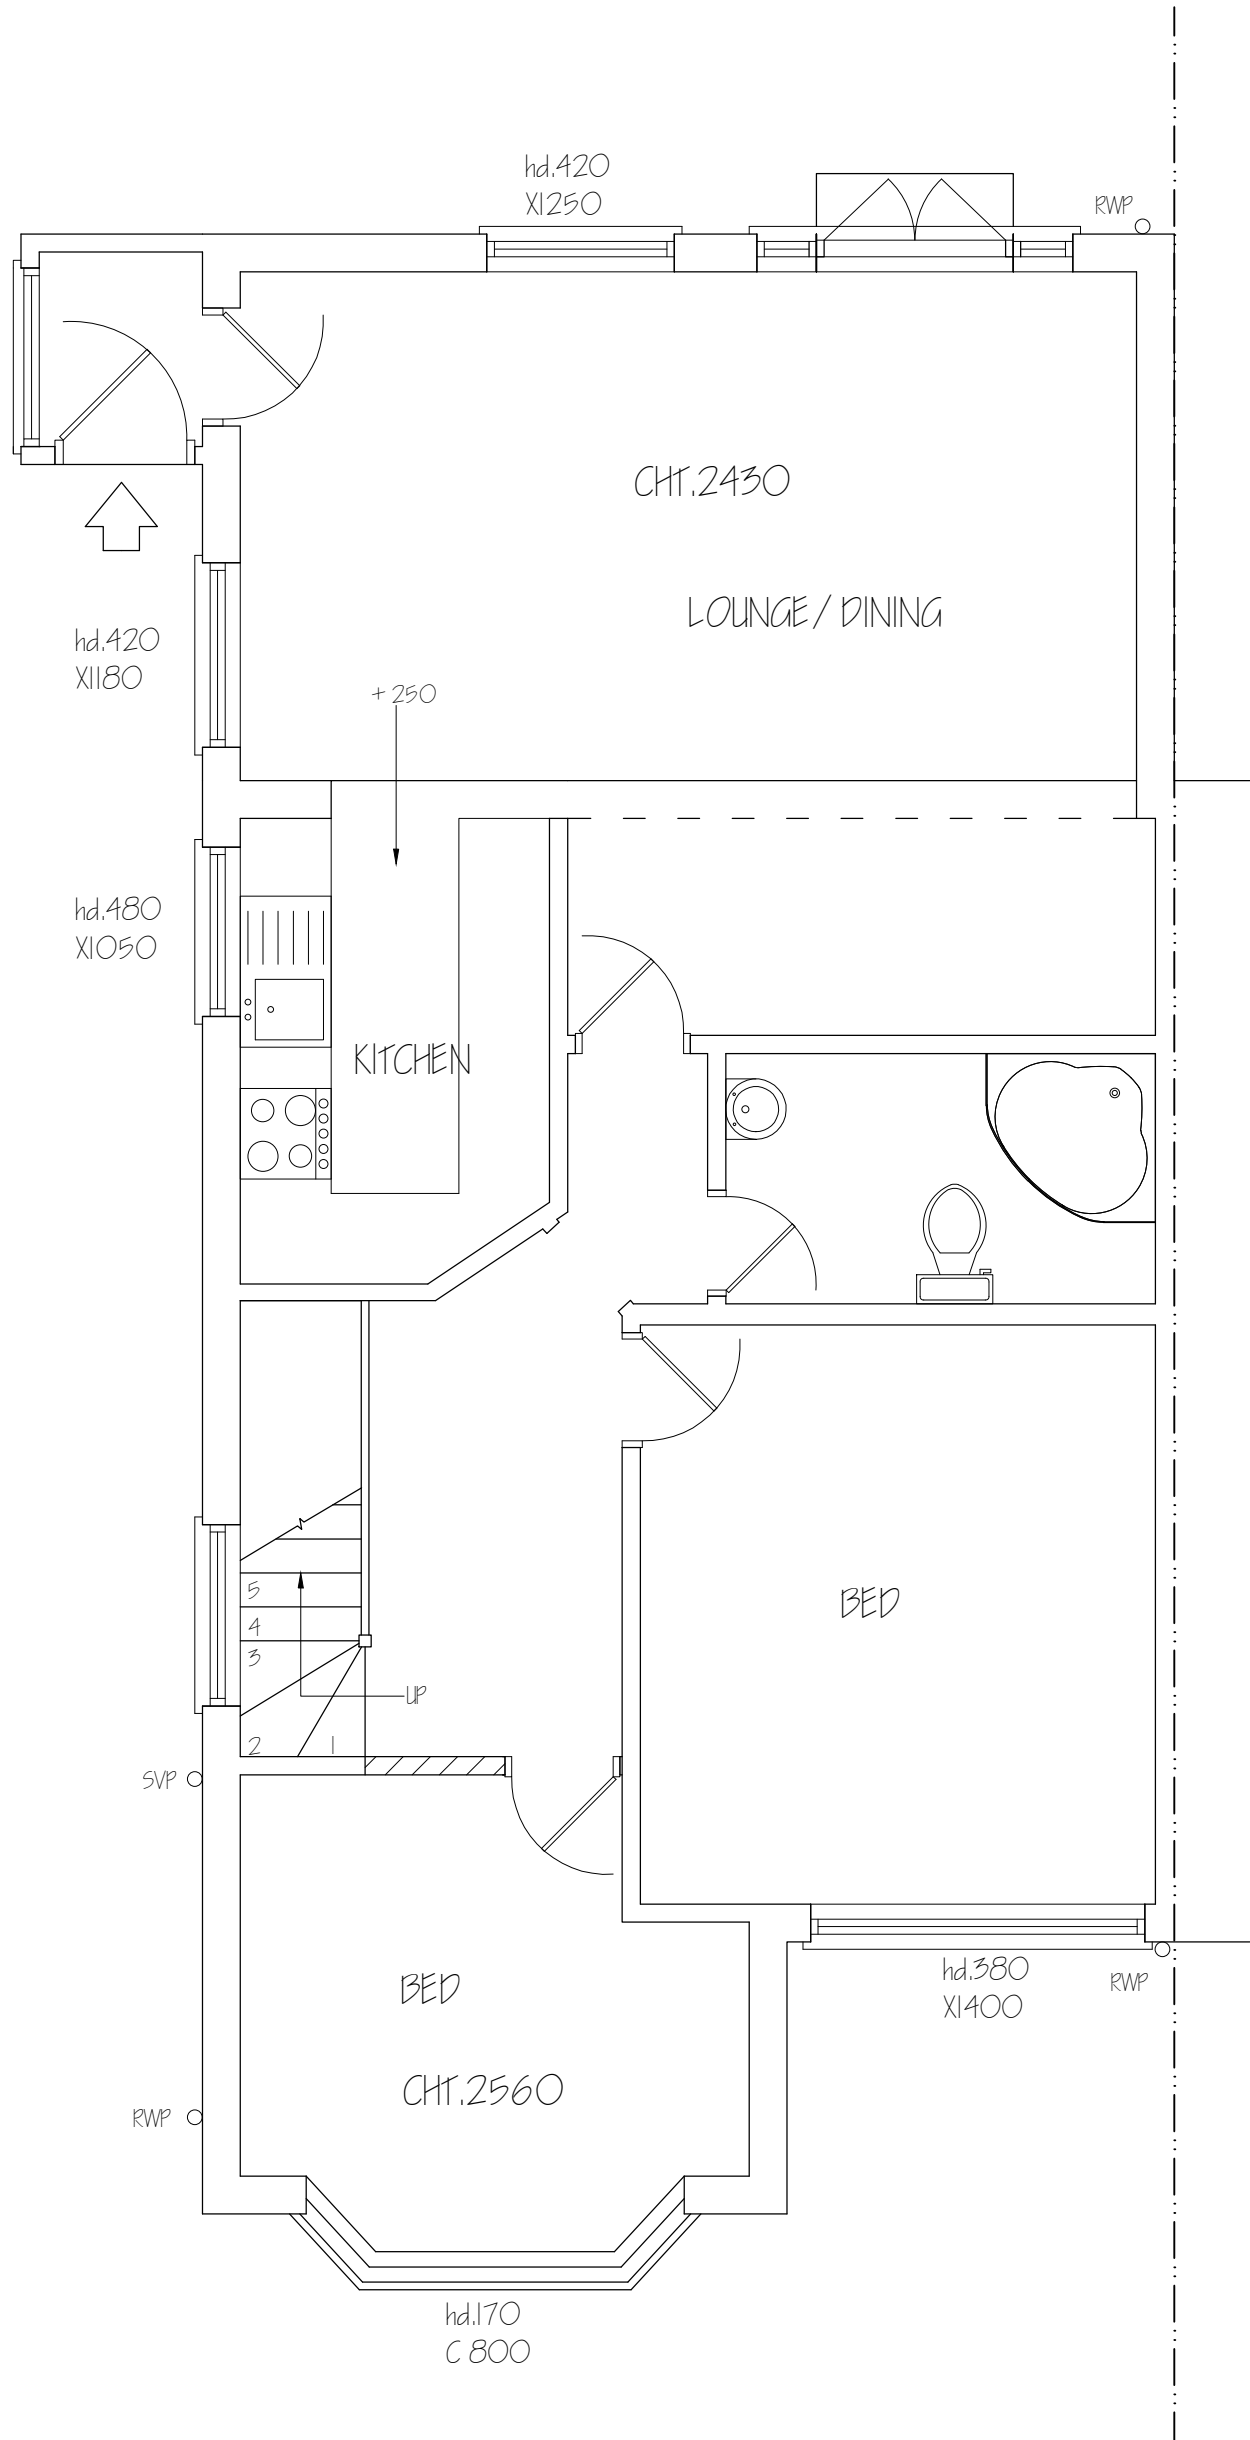



Nigel Fallon, B.Sc. (Hons) MEng. 07768-408525 Planning & Development Consultant, Building Engineer. 164 Japonica Lane, Willen Park, Milton Keynes, MK15 9EE.		ADDRESS: 16, GLENHURST AVENUE, RUISLIP, HA4 7LZ.	
DRAWING TITLE: PROPOSED GROUND FLOOR PLAN		NO. - 04	REV:
SCALE - 1: 50		DATE: 08 / 11 / 2021	DRG. PAPER SIZE: A3

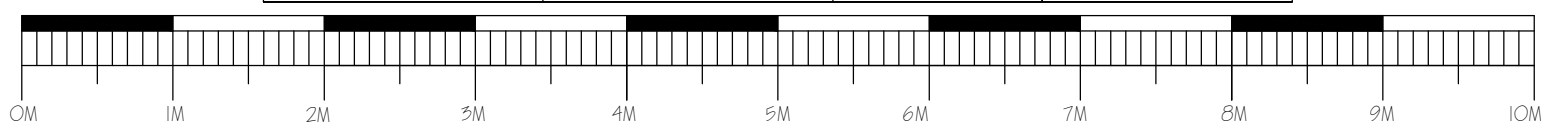

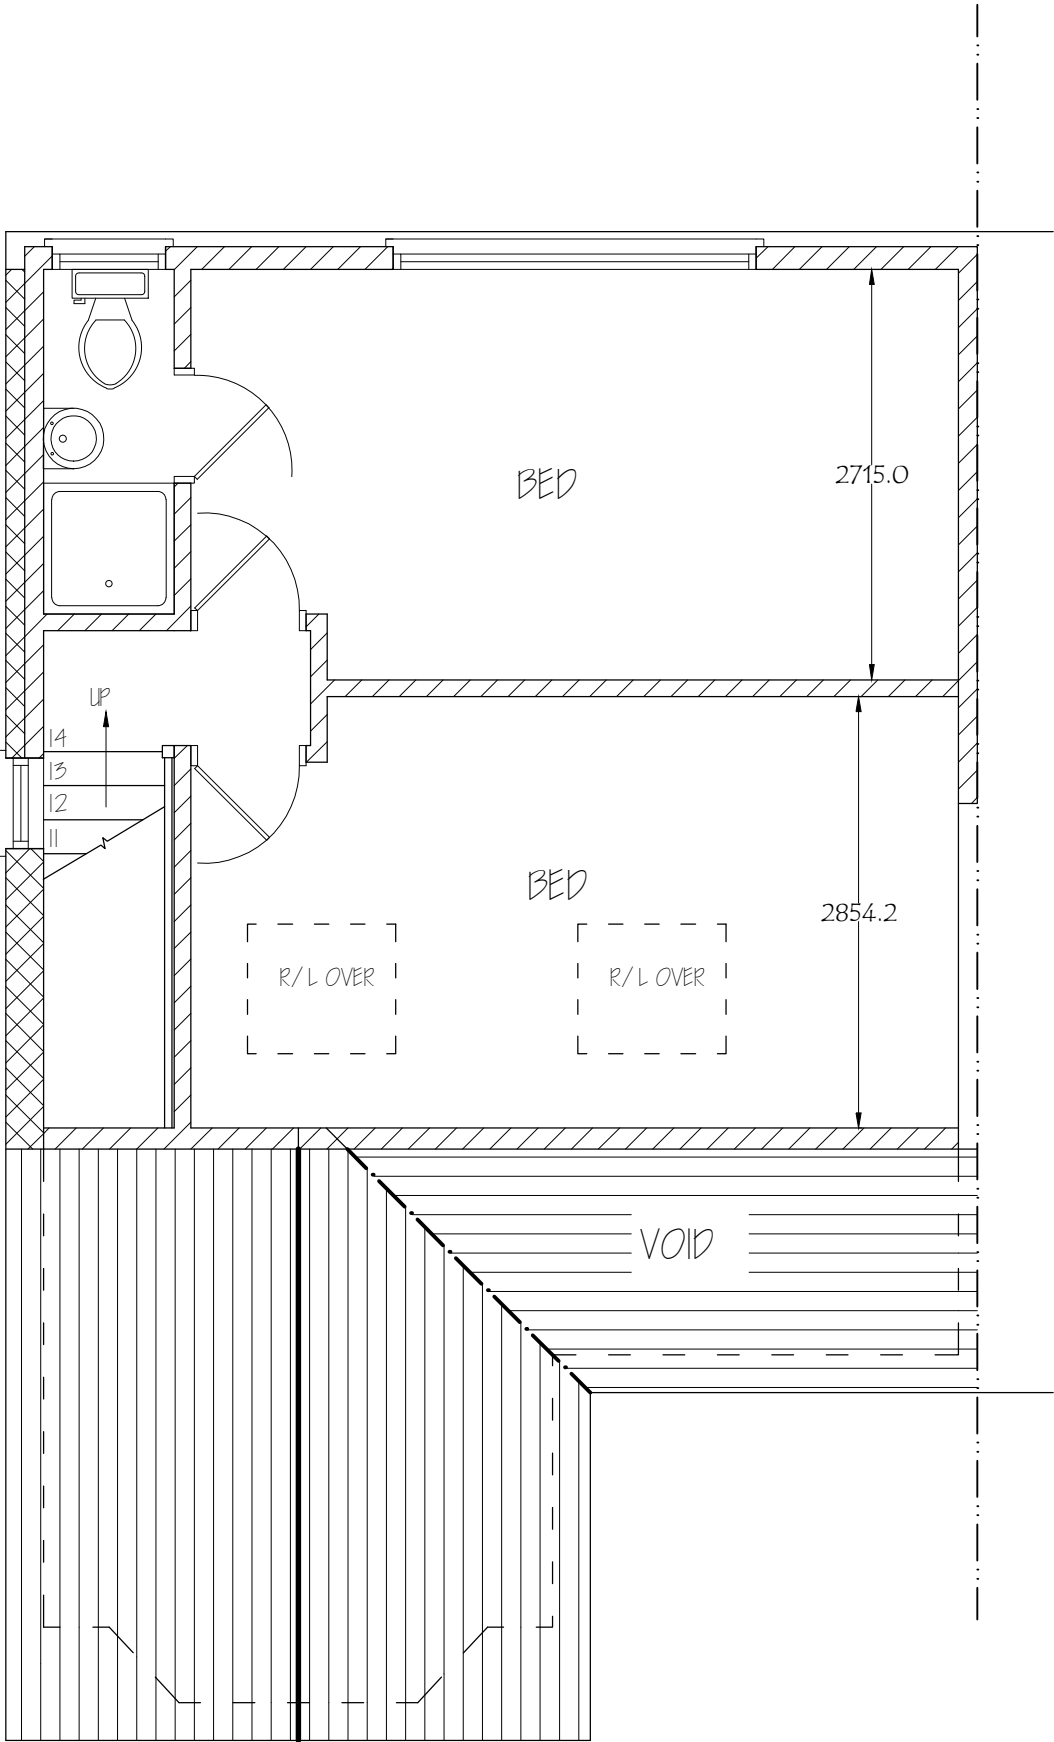

Nigel Fallon, B.Sc. (Hons) MBEng. 07768-408525		ADDRESS: 16, GLENHURST AVENUE, RUISLIP, HA4 7LZ.	
Planning & Development Consultant, Building Engineer.		NO. - 05	
164 Japonica Lane, Willen Park, Milton Keynes, MK15 9EE.		DATE: 08/11/2021	REV:
DRAWING TITLE: PROPOSED LOFT FLOOR PLAN		DRG. PAPER SIZE: A3	
SCALE - 1: 50			

 

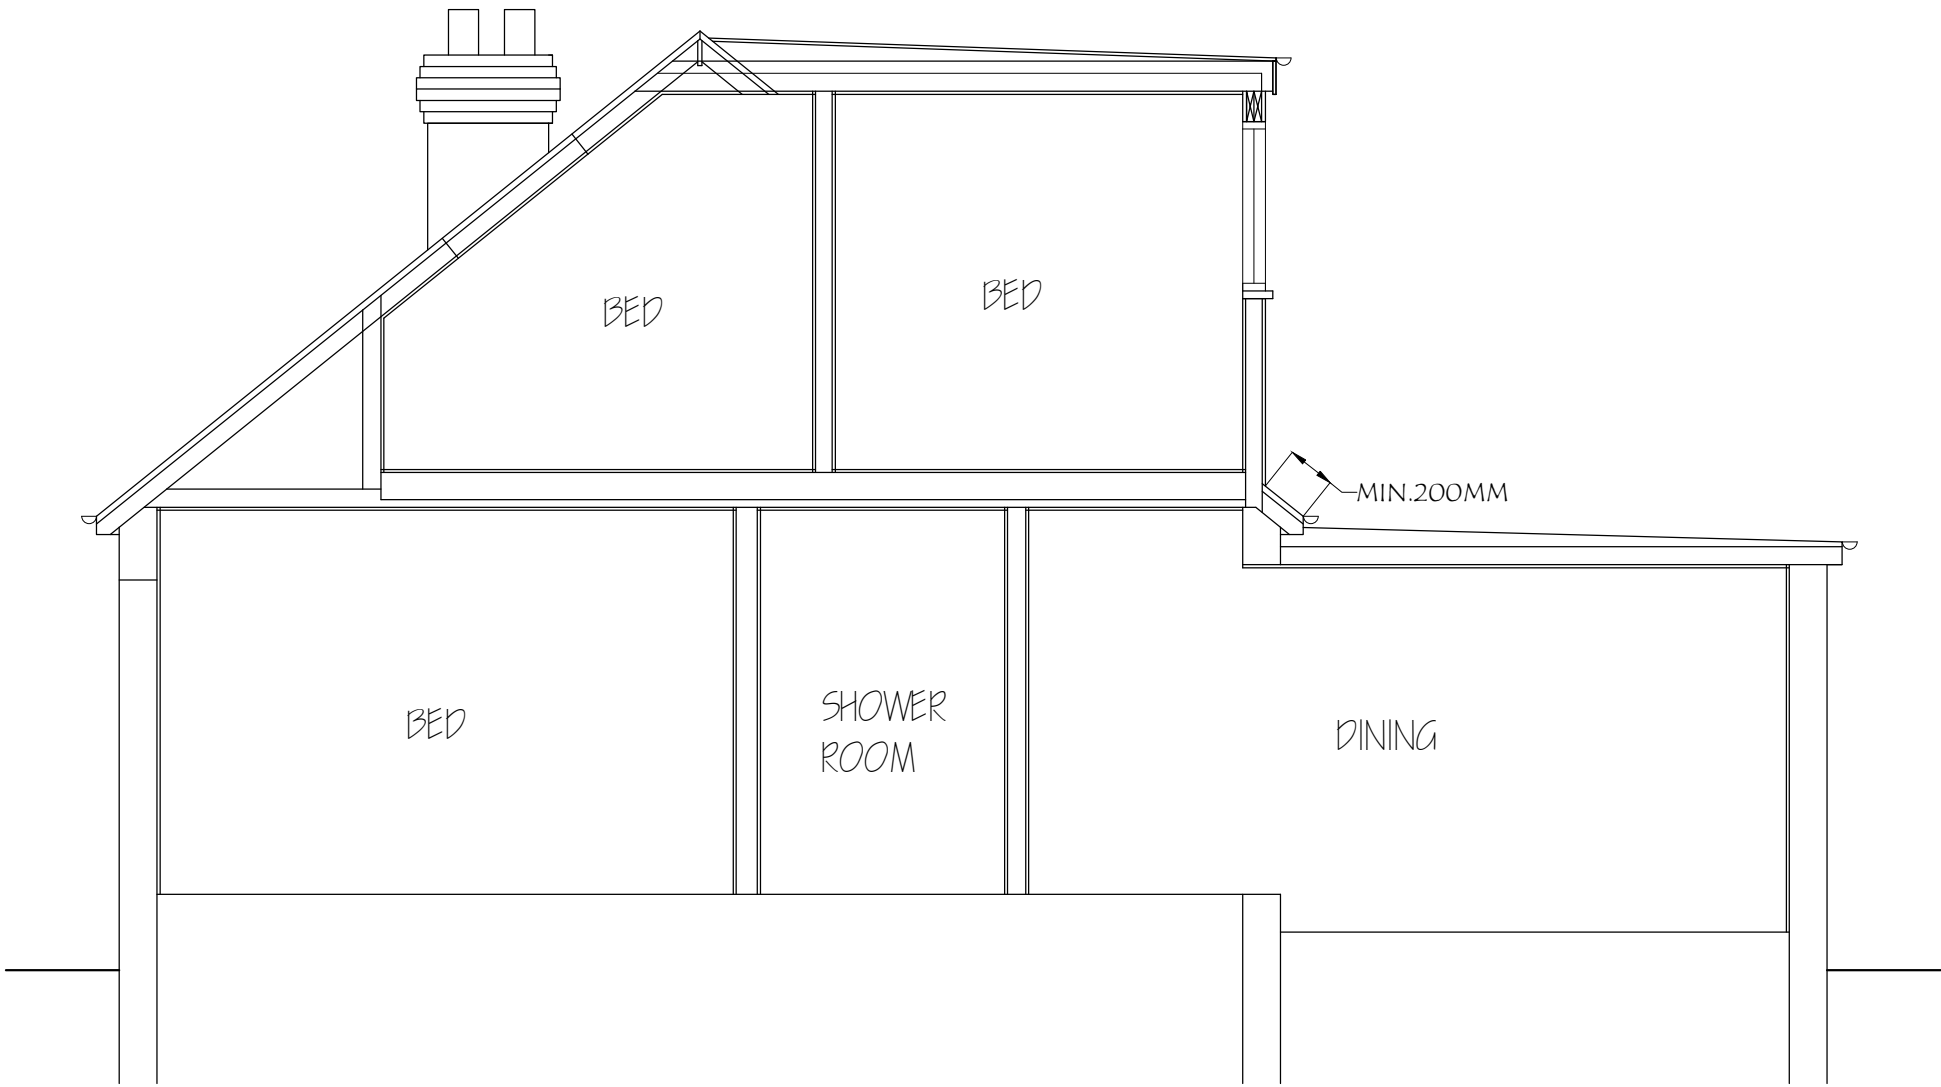

Nigel Fallon, B.Sc. (Hons) MEng. 07768-408525

Planning & Development Consultant, Building Engineer.

**349, Chartridge Lane,
Chesham, HP5 2SH.**

DRAWING TITLE: PROPOSED SECTION

SCALE - 1: 50

DATE: 08/11/ 2021

ADDRESS:
16, GLENHURST AVENUE,
RUISLIP, HA4 7LZ.

NO. - 06

REV:

DRG. PAPER SIZE: A3

