


7 Rushmoor Close
First Floor Plan

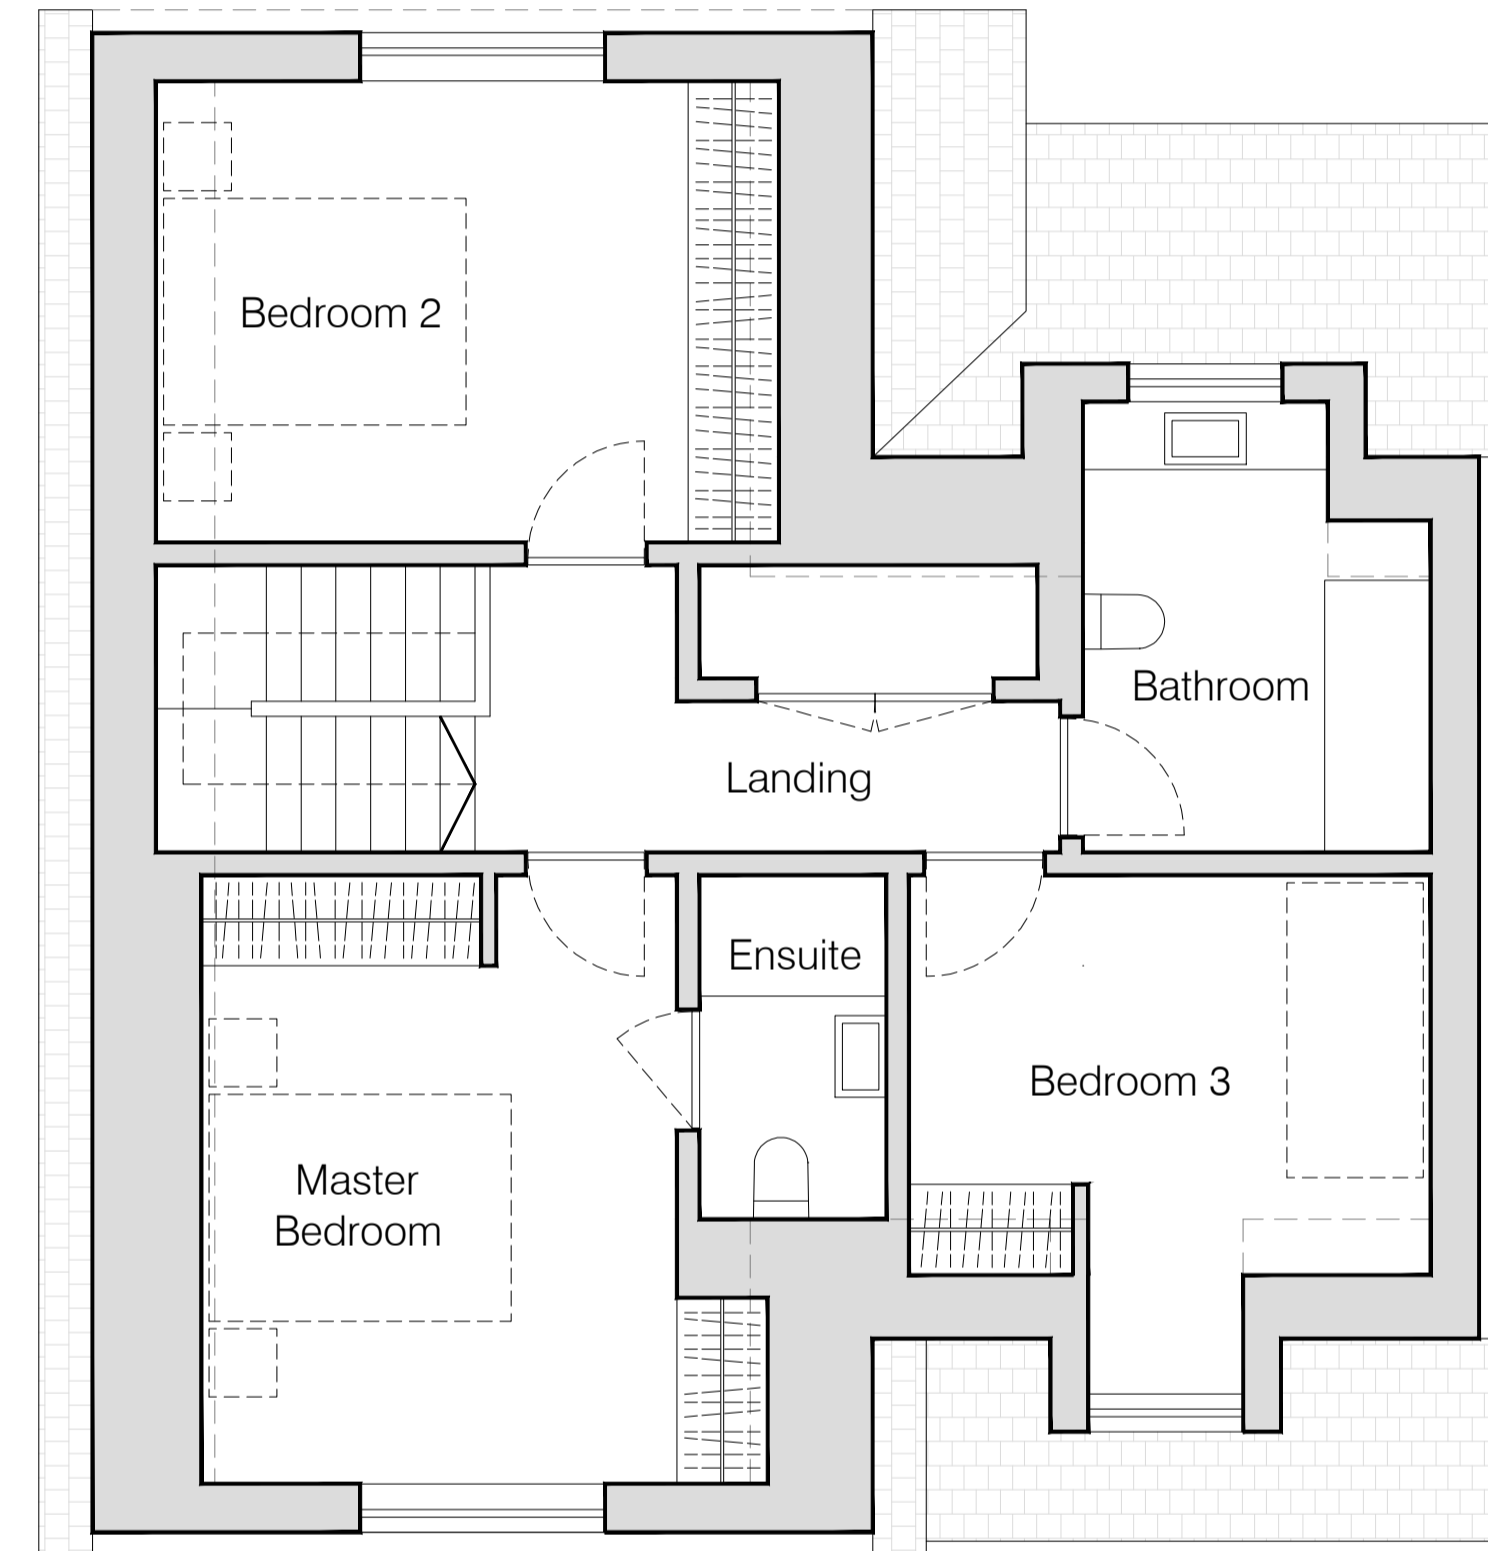

6 Rushmoor Close
First Floor Plan

SCALE - 1:50



Comments:	By:	Date:
-	-	-

Do not scale this drawing. All dimensions must be checked on site. All rights reserved. No reproduction in any material form is permitted without consent.


PLANNING DRAWINGS

Client:
Mr & Mrs Maunder

Project Title:
861-24
Rushmoor Close Development

Drawing Title:
Proposed Plans
First Floor Plans

Scale: 1:50@A1
Date: Nov. 25
Drawn: JS
Checked: KW

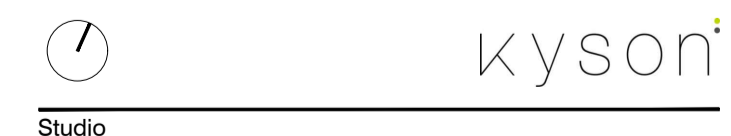

28 Scrutton Street
London
UK
EC2A 4RP

T: +44(0) 20 7247 2462
E: enquiries@kyson.co.uk
W: www.kyson.co.uk

Project No.: 861-24
Drawing No.: 2001
Revision: J