

# PROPOSED DRAWINGS


## GROUND FLOOR PLAN

The adjacent floor plans reflect the proposal for both dwelling houses at Ground Floor level. The design is symmetrical in nature, creating a mirrored floor plan as a whole.

Areas per dwelling:

<b>Ground Floor:</b>	<b>92.4 sq.m</b>	<b>GIA</b>
	<b>103.1 sq.m</b>	<b>GEA</b>
	<b>87.4sq.m</b>	<b>NIA</b>
First Floor:	92.4 sq.m	GIA
	103.1 sq.m	GEA
	82.0 sq.m	NIA
Total:	184.8 sq.m	GIA
	206.1 sq.m	GEA
	168.4 sq.m	NIA

*Note - NIA calculations do not include the staircase or MEP cupboard, but do include stair landings. It also does not include areas in rooms where the floor to ceiling height is less than 1100mm (this accounts for a small area in the main bathroom and in the front bedroom with the dormer window).*

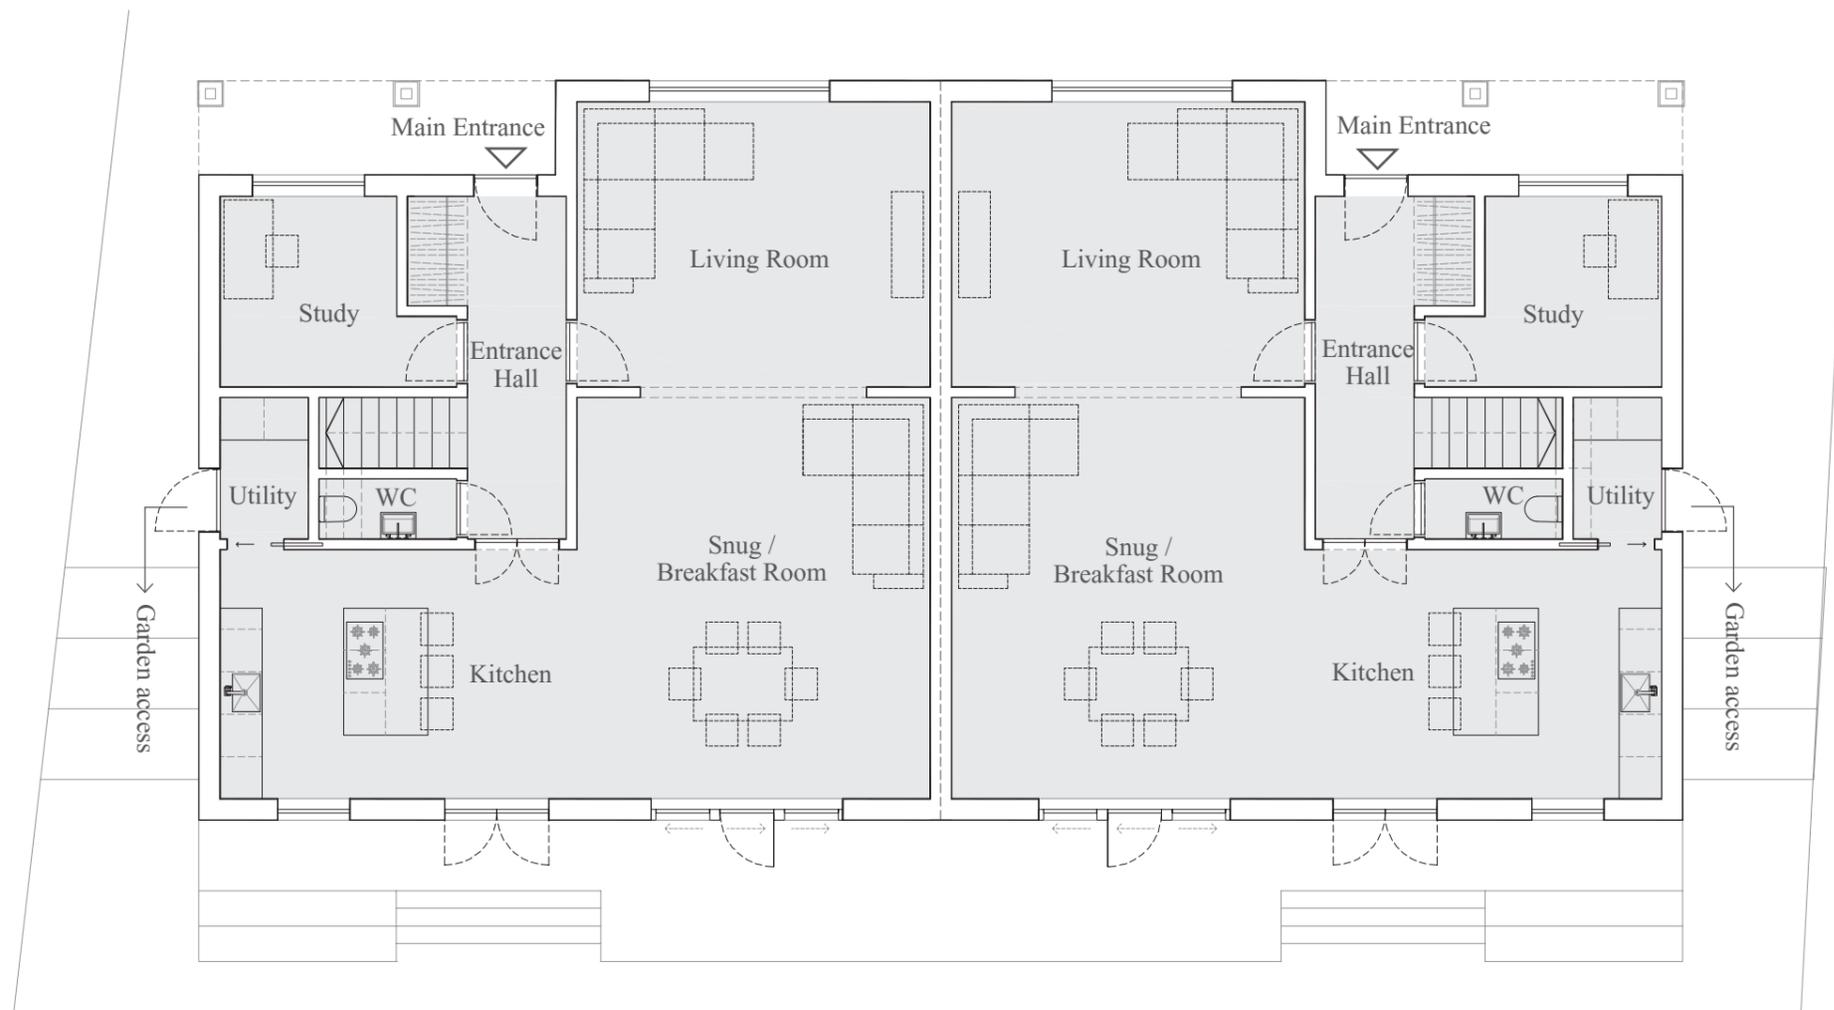

Ground Floor Plan

**PROPOSED GROUND FLOOR PLAN.**

DRAWING no. 2000 1:100@A3

