


PROPOSED DRAWINGS

ROOF PLAN

The adjacent floor plans reflect the proposal for both dwelling houses at Roof level. The design is symmetrical in nature, creating a mirrored floor plan as a whole.

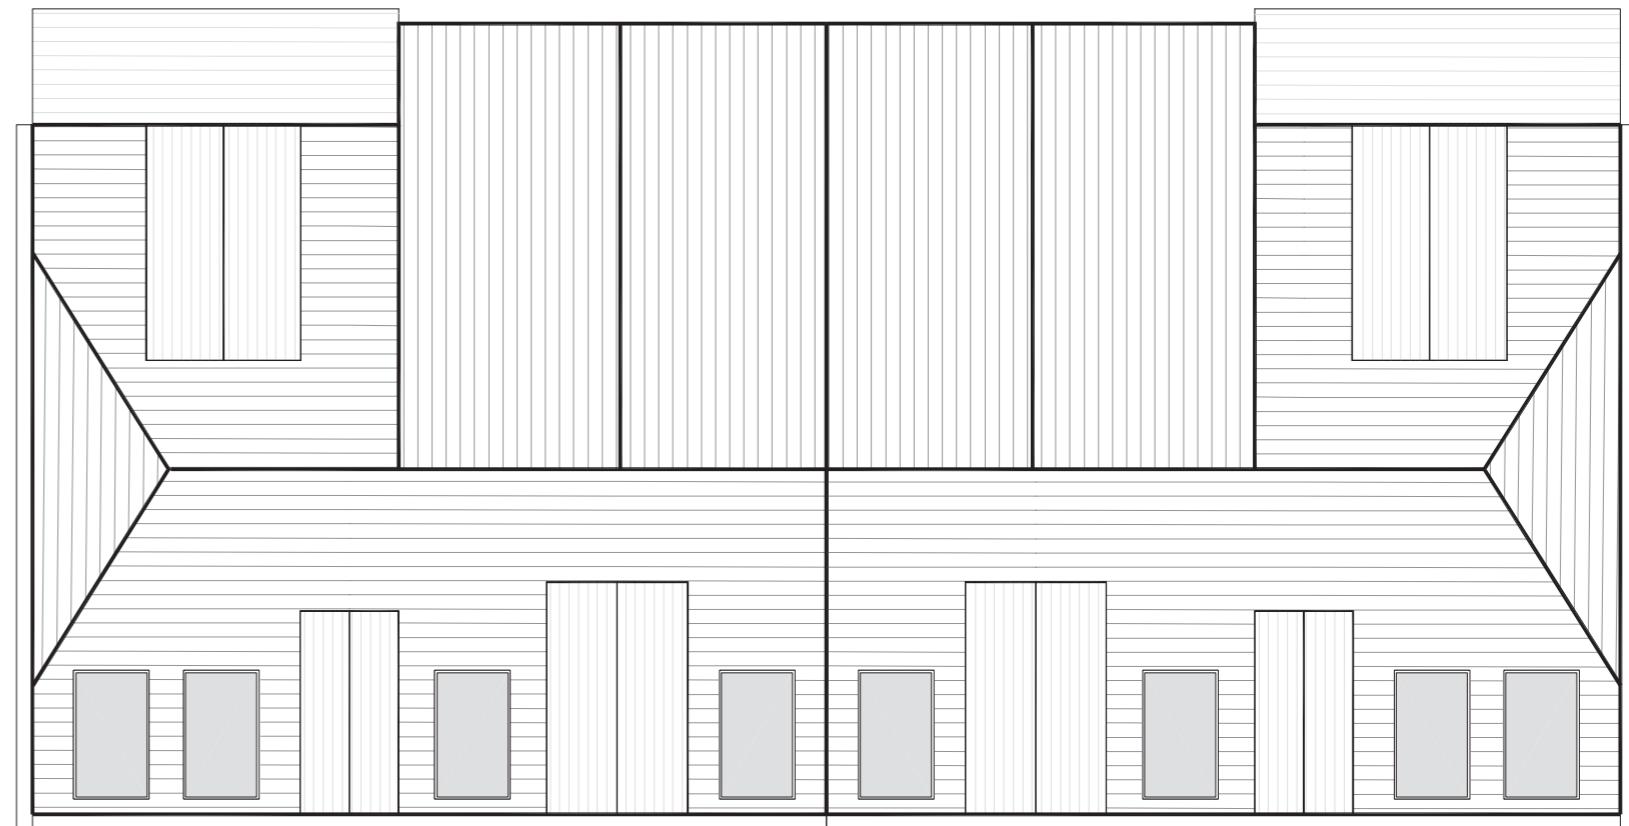

Roof Plan

PROPOSED ROOF PLAN.

DRAWING no. 2002 1:100@A3



LAND AT RUSHMOOR CLOSE PINNER. HA5 2HF

