


PROPOSED DRAWINGS


FRONT ELEVATION

The adjacent drawing reflects the Proposed Front Elevations of both dwelling houses.

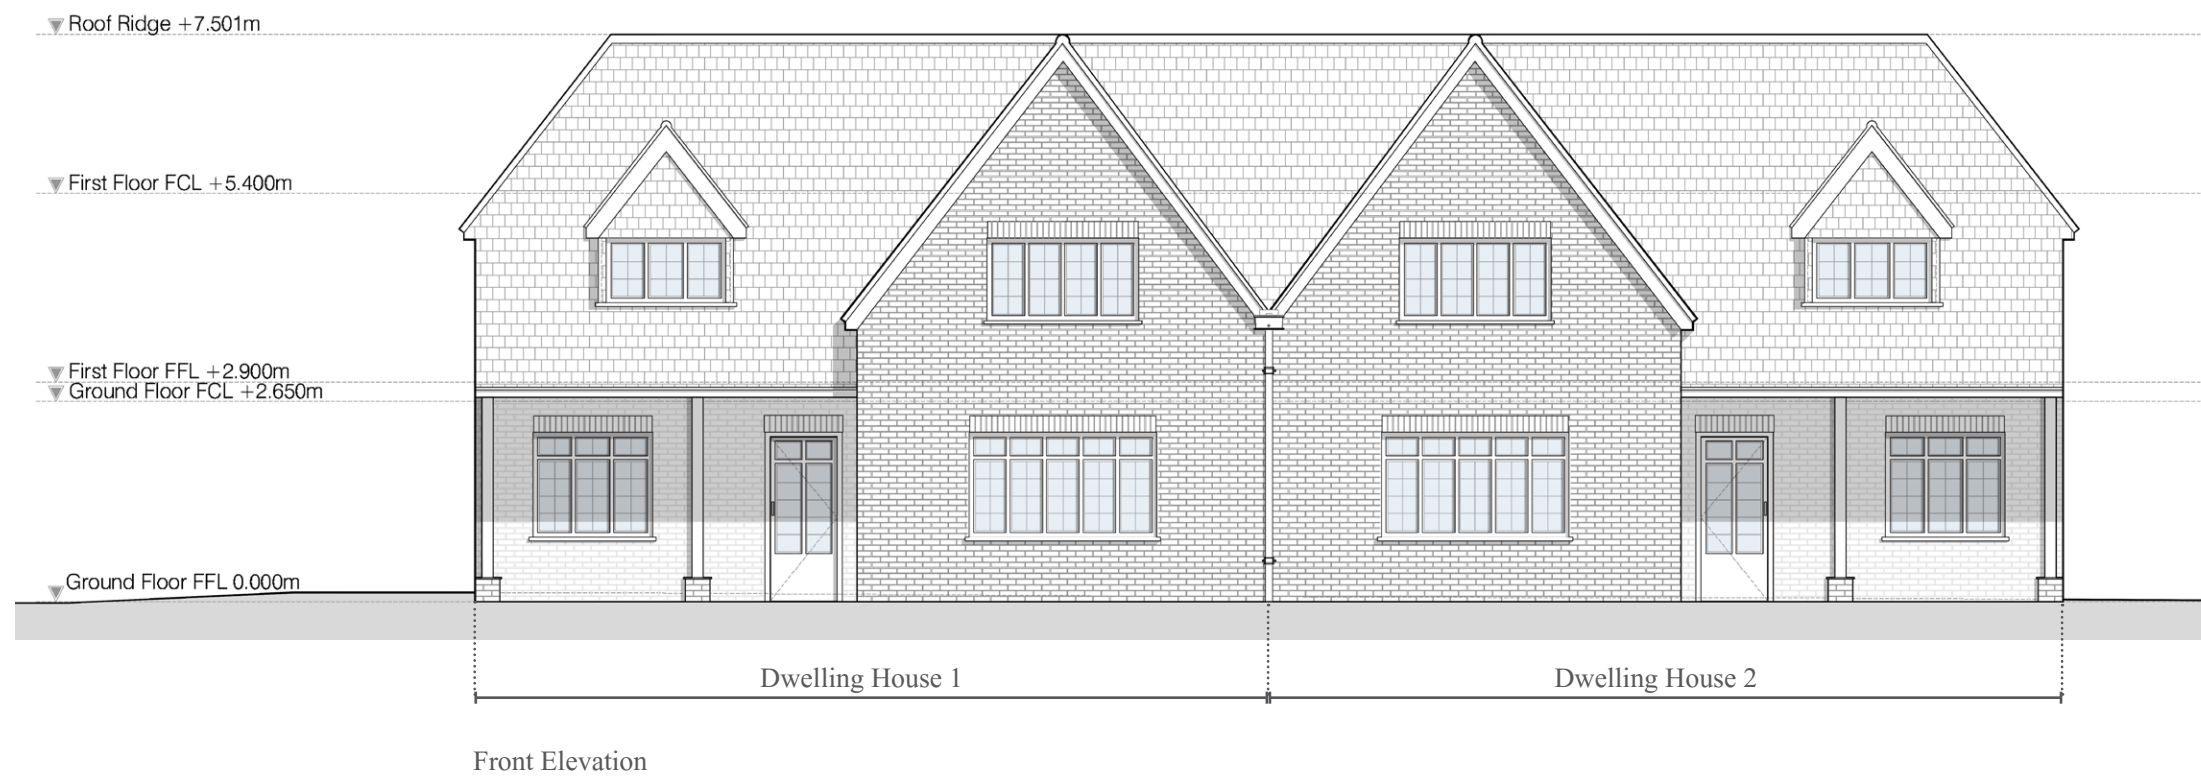

PROPOSED FRONT ELEVATIONS.

DRAWING no. 3000 1:100@A3

 

LAND AT RUSHMOOR CLOSE PINNER. HA5 2HF

