

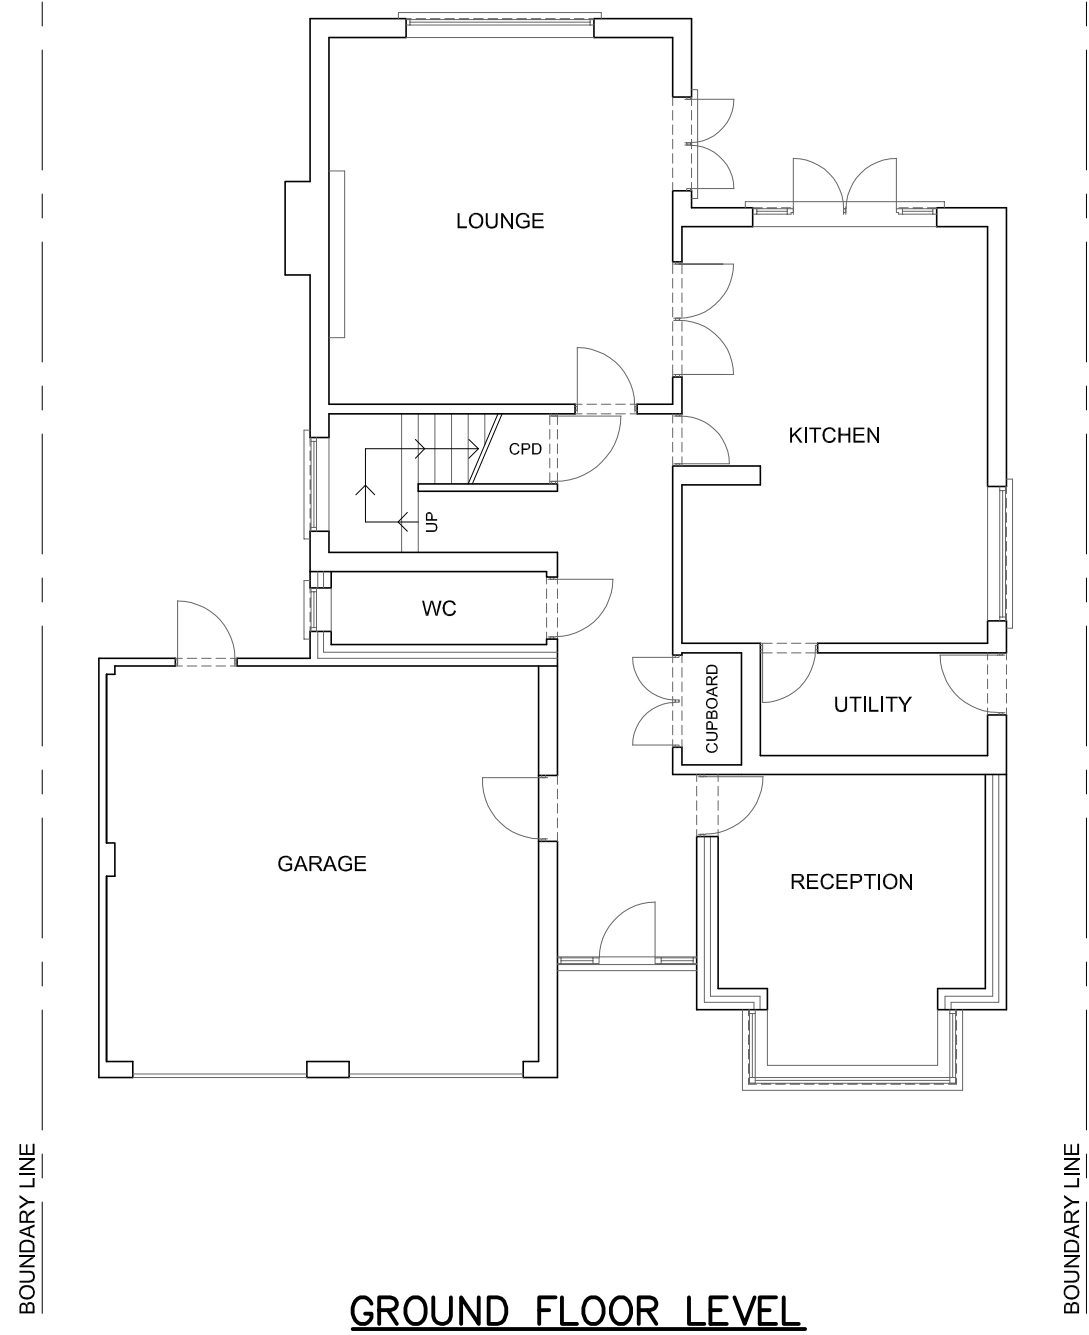



General Notes
This drawing must be read in conjunction with all **PLANNING** drawings 1aMOORPARK/PL/01-04.

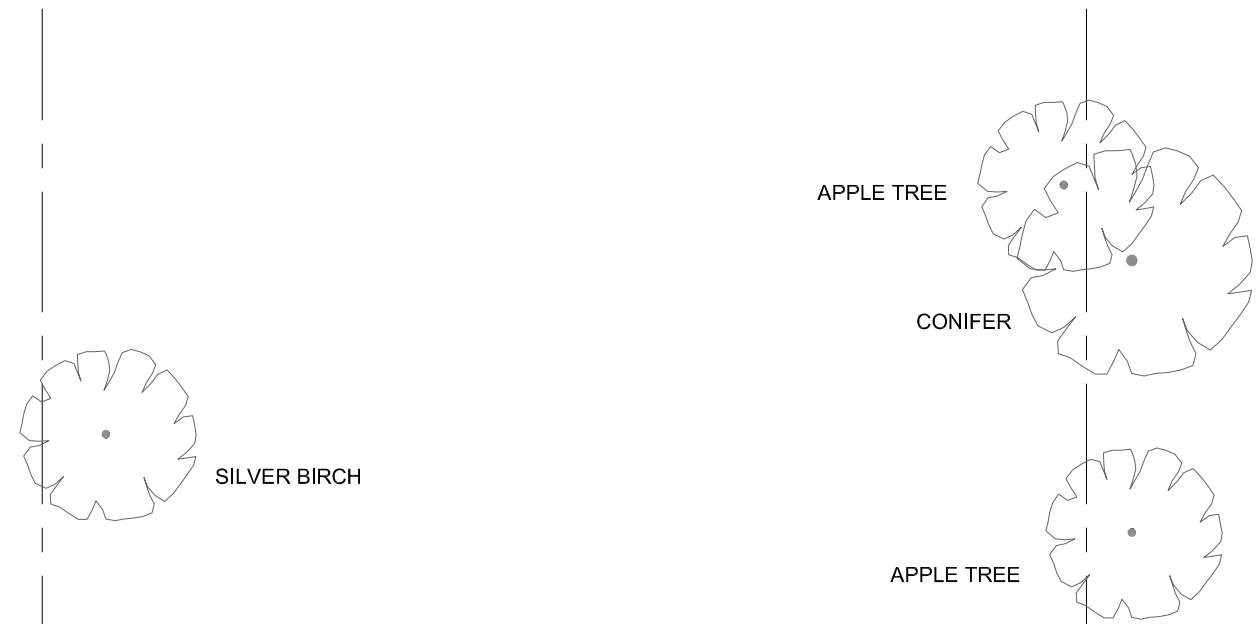


GROUND FLOOR LEVEL

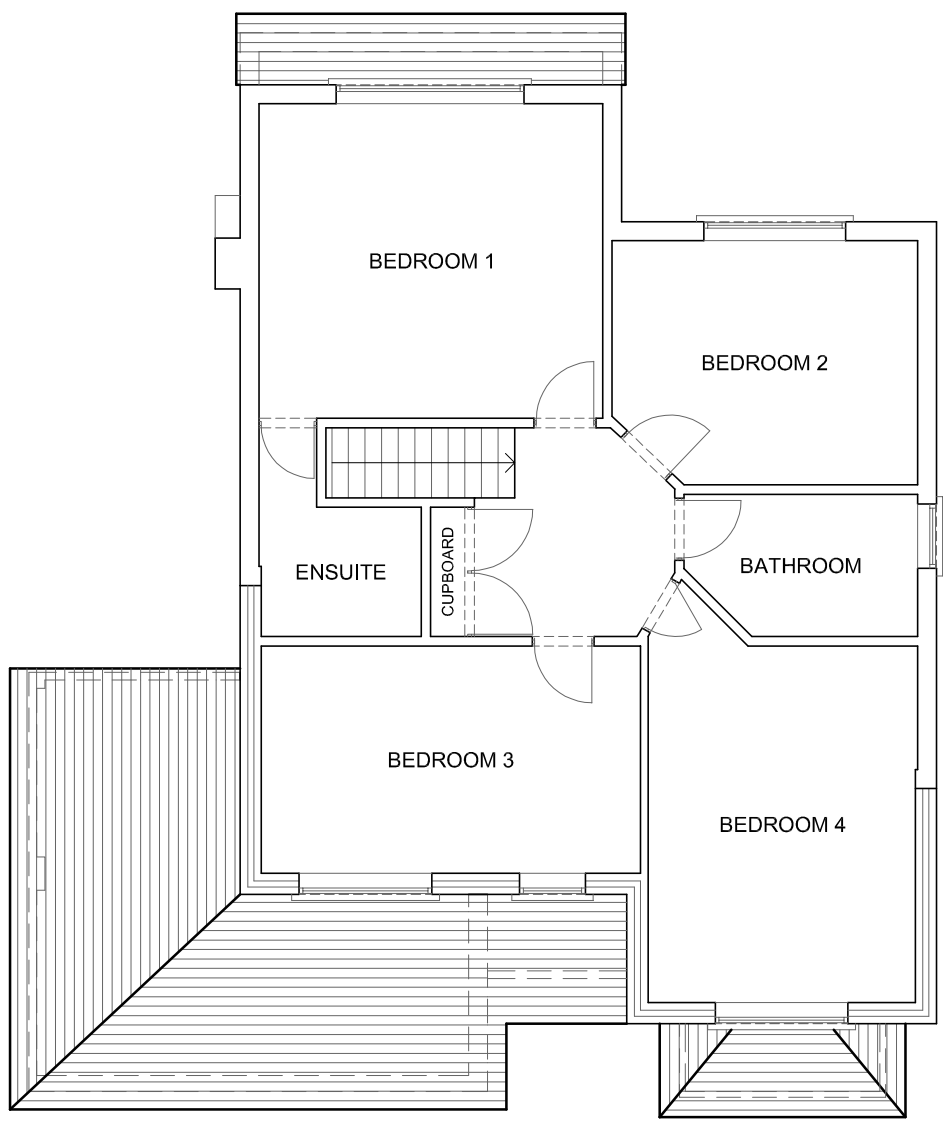

FIRST FLOOR LEVEL

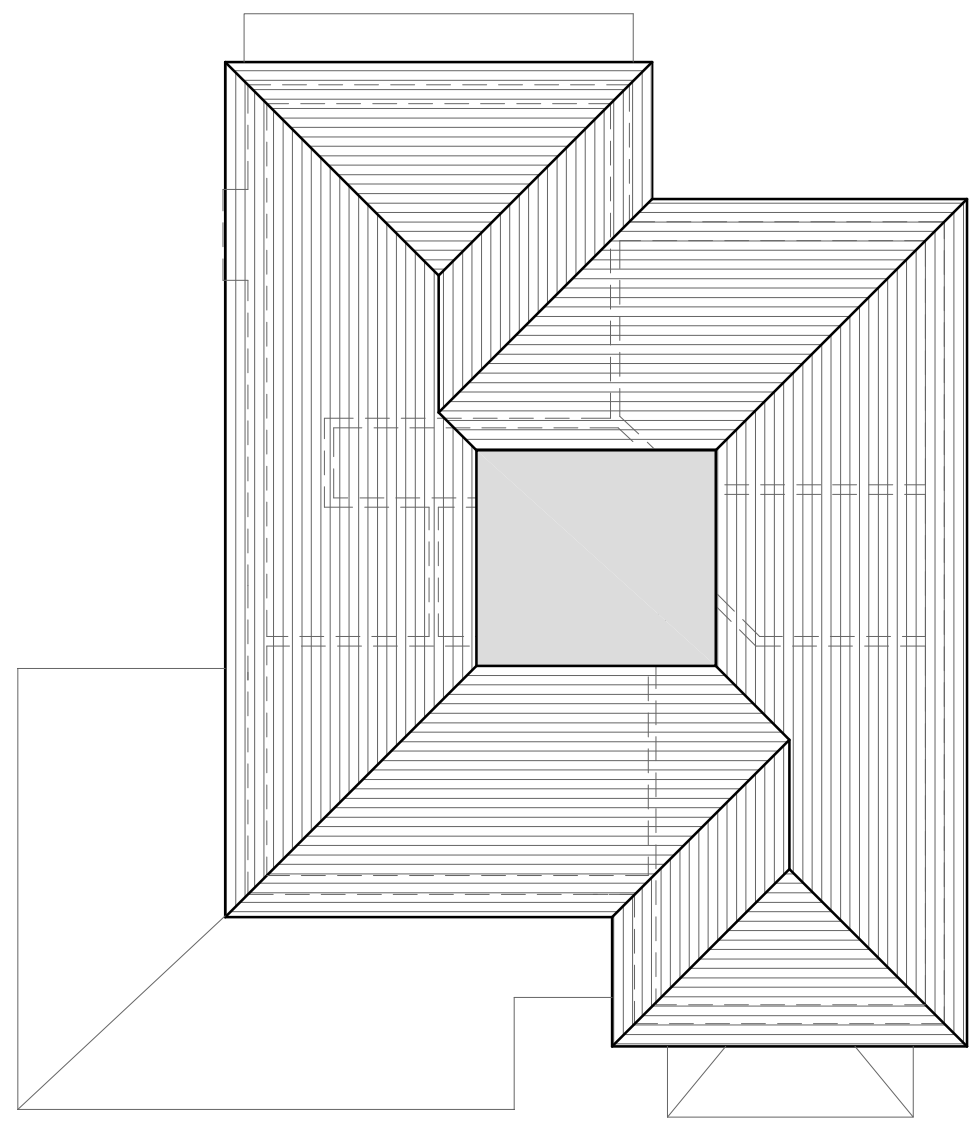

ROOF LEVEL

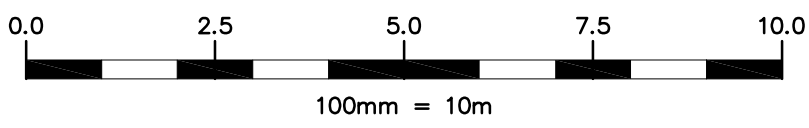

IF IN DOUBT
ASK !

1a MOOR PARK ROAD. NORTHWOOD. HILLINGDON. HA6 2DL SINGLE STOREY REAR INFILL EXTENSION	Title EXISTING FLOOR PLANS	Drawing Number 1aMOORPARK/PL/01	SCALE 1:100 AT A2	Date SEPT 2022	Rev P1
--	-------------------------------	------------------------------------	----------------------	-------------------	-----------