


APPLICATION FOR PLANNING PERMISSION

SITE LOCATION PLAN
AREA 2 HA
SCALE 1:1250 on A4
CENTRE COORDINATES: 507533, 185356



Supplied by Streetwise Maps Ltd
www.streetwise.net
Licence No: 100047474
02/10/2020 11:28

LOCATION PLAN
Scale - 1 : 1250

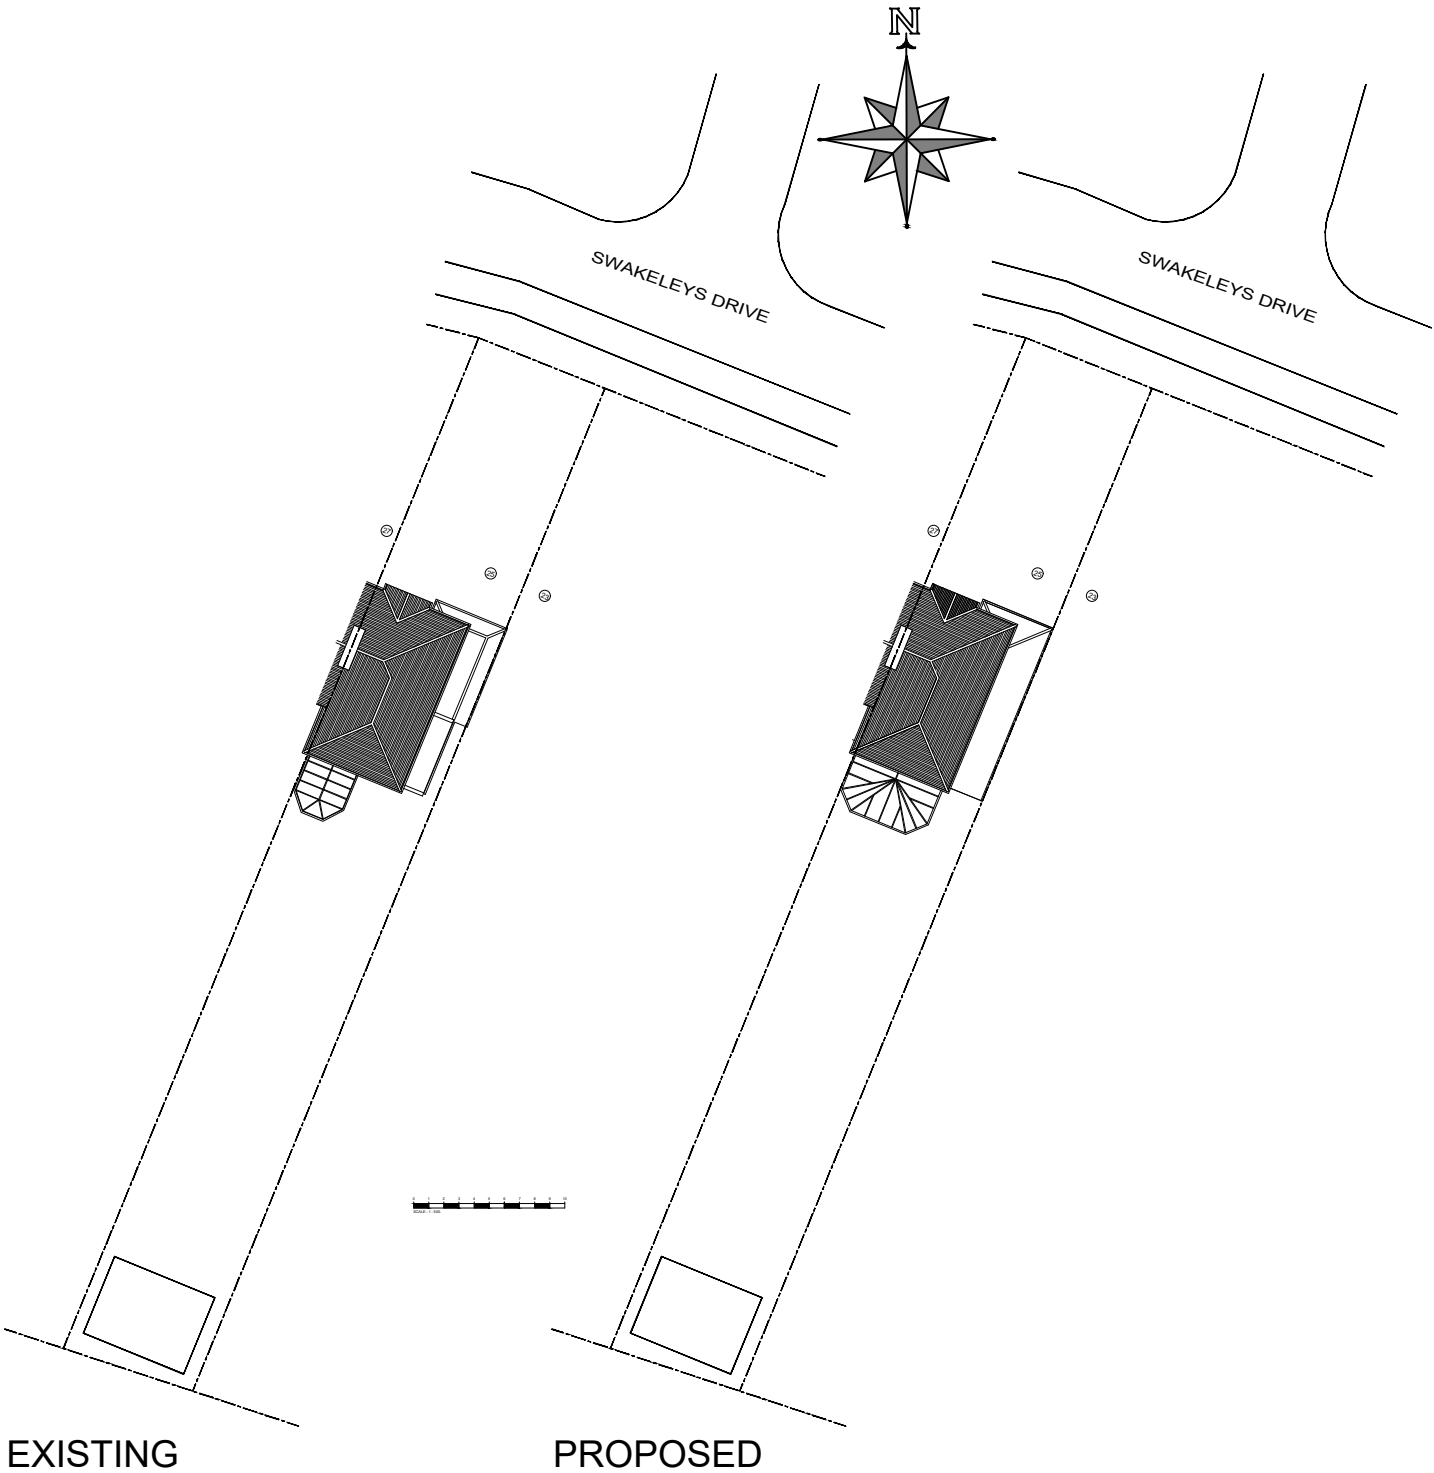

SITE PLAN
Scale - 1 : 500

C	RESUBMISSION	March.24
B	RESUBMISSION	Apr.21
A	RESUBMISSION	Feb.21
No.	DESCRIPTION	DATE
Drawing Title		
LOCATION & SITE PLAN		
Drawing No.		
1313	P	01
		C