




EXISTING FRONT ELEVATION




EXISTING REAR ELEVATION



EXISTING LEFT ELEVATION

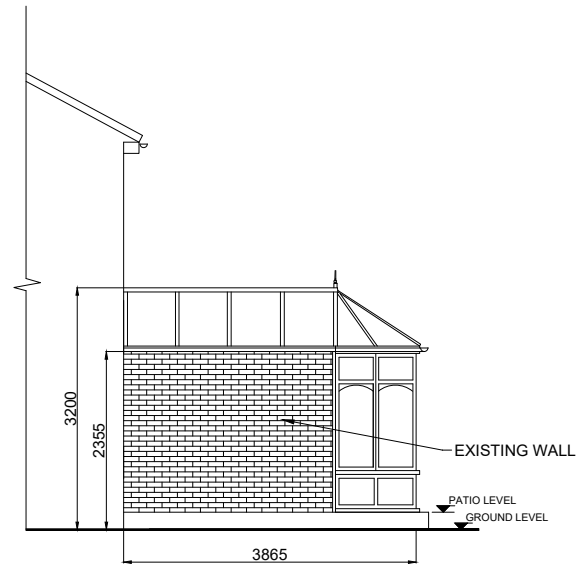

EXISTING PART RIGHT ELEVATION

 

C	RESUBMISSION	March.24
B	RESUBMISSION	Apr.21
A	RESUBMISSION	Feb.21
No.	DESCRIPTION	DATE

KALSI DESIGN Architectural & Building Control Plans & Structural Design Services 20 Harrowdene Road North Wembley, Middlesex, HA0 2JB. Tel: 07930966049 Email: gskalsi@btinternet.com	NOTES:	Client Mr & Mrs KALSI.	Scale 1 : 100.	Drawing Title EXISTING ELEVATIONS			
	NOT FOR CONSTRUCTION	Job Title 25 SWAKELEYS DRIVE, ICKENHAM. UXBRIDGE. UB10 8QD.	Drawn by G.S.K.	Drawing No. 1313	P	03	C
		Date Sept. 2020					