


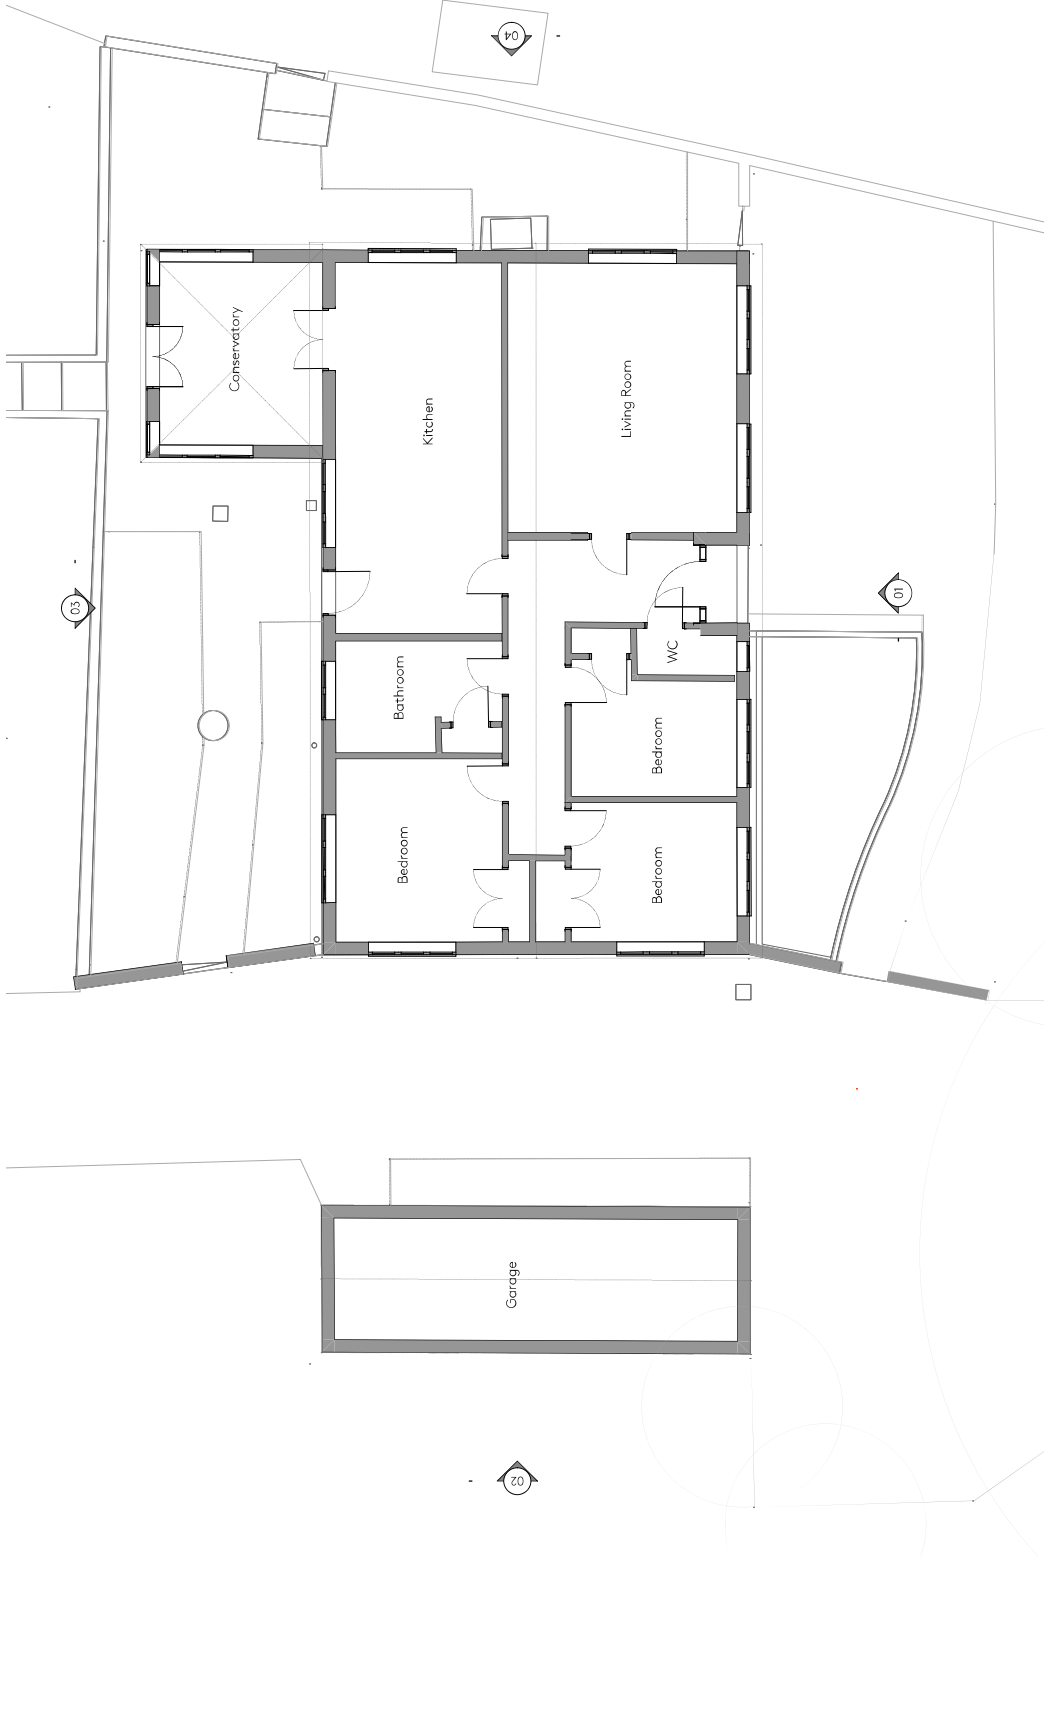

1 Existing Ground Floor Plan
Scale 1:100



 Ackroyd Lowrie 23 Vyners Street London E2 9DG 0203 770 9780 www.ackroydlowrie.com	CONSTRUCTION NOTE: DO NOT SCALE FROM THIS DRAWING. DO NOT USE ANY AREAS INDICATED FOR CONSTRUCTION UNLESS SPECIFICALLY STATED ON THE DRAWING. DO NOT REPRODUCE ANY PART OF THIS DRAWING WITHOUT PRIOR WRITTEN PERMISSION FROM ACKROYD LOWRIE LTD.			Rev	Date	Comment