



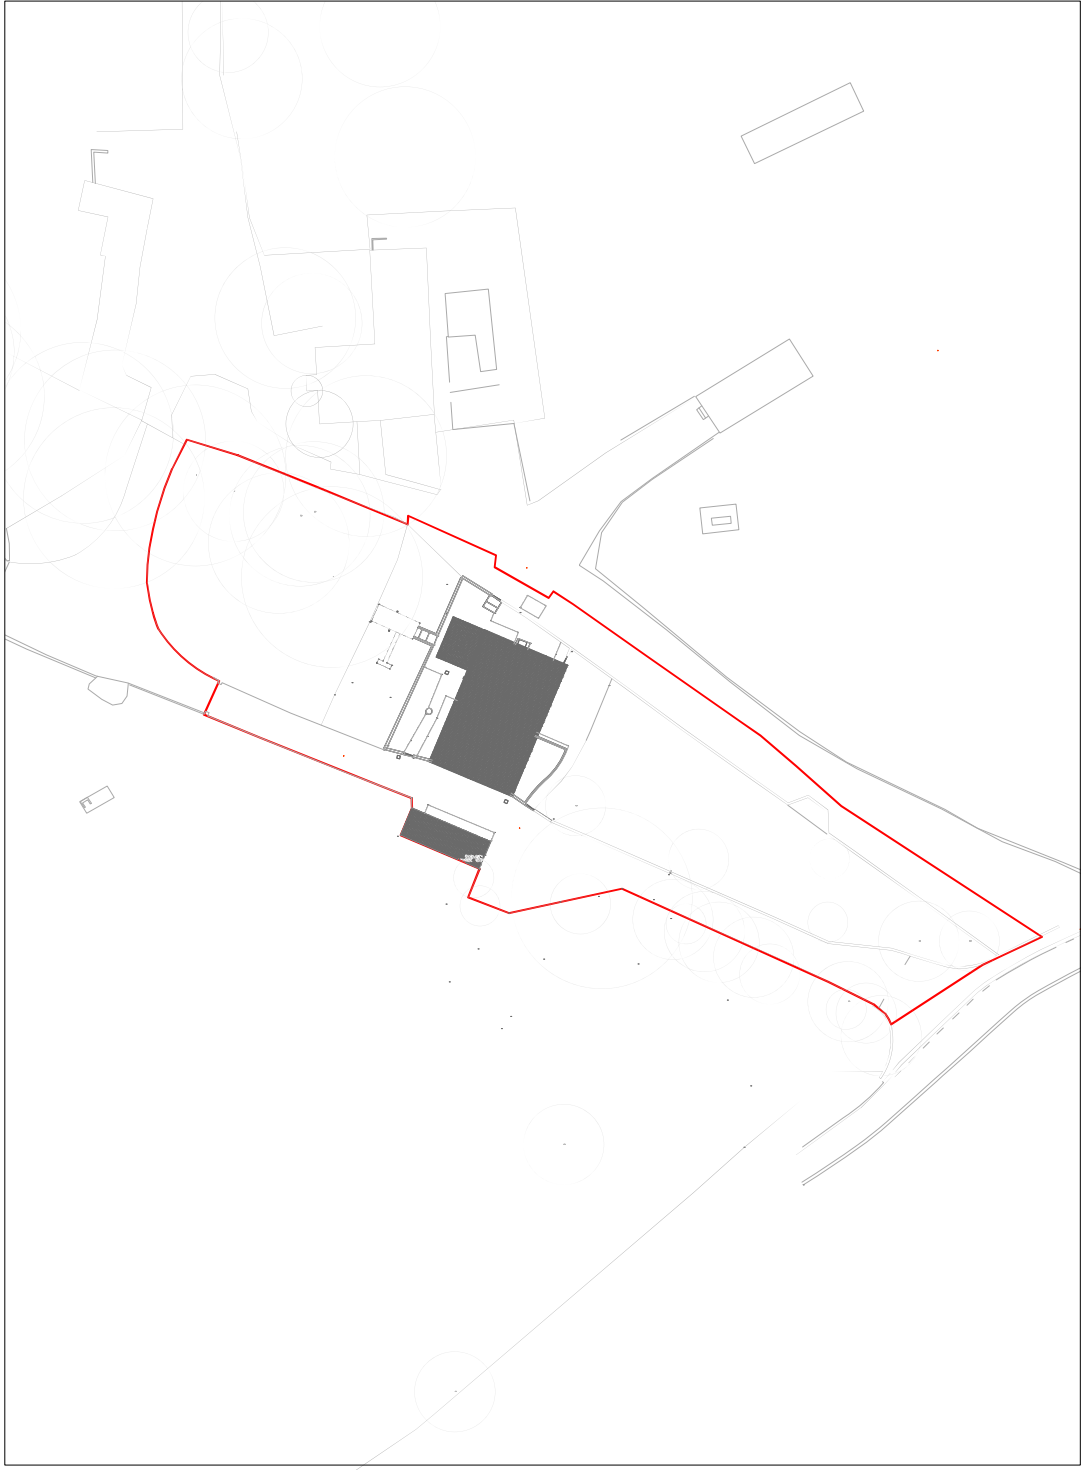

1 Existing Site Plan
Scale 1:500

 

Ackroyd Lowrie 23 Vyners Street London E2 9DG 0203 770 9780 www.ackroydlowrie.com	CONSTRUCTION NOTE: DO NOT SCALE FROM THIS DRAWING. DO NOT USE ANY AREAS INDICATED FOR CONSTRUCTION WITHOUT THE WRITTEN CONSENT OF ACKROYD LOWRIE LTD. DO NOT PROCEED WITH ANY WORK UNLESS YOU HAVE RECEIVED THE COMPLIANCE OF ACKROYD LOWRIE LTD.			Rev	Date	Comment	N 	Project 787 – Waterdell Farm		Dwg Title Existing Site Plan		
								Client Basegold Property Limited	Dwg No. 787 – 001	Rev		
								Created Jan-20	Drawn SG	Checked CO	Scale 1:500 @ A3	Current Stage Planning